


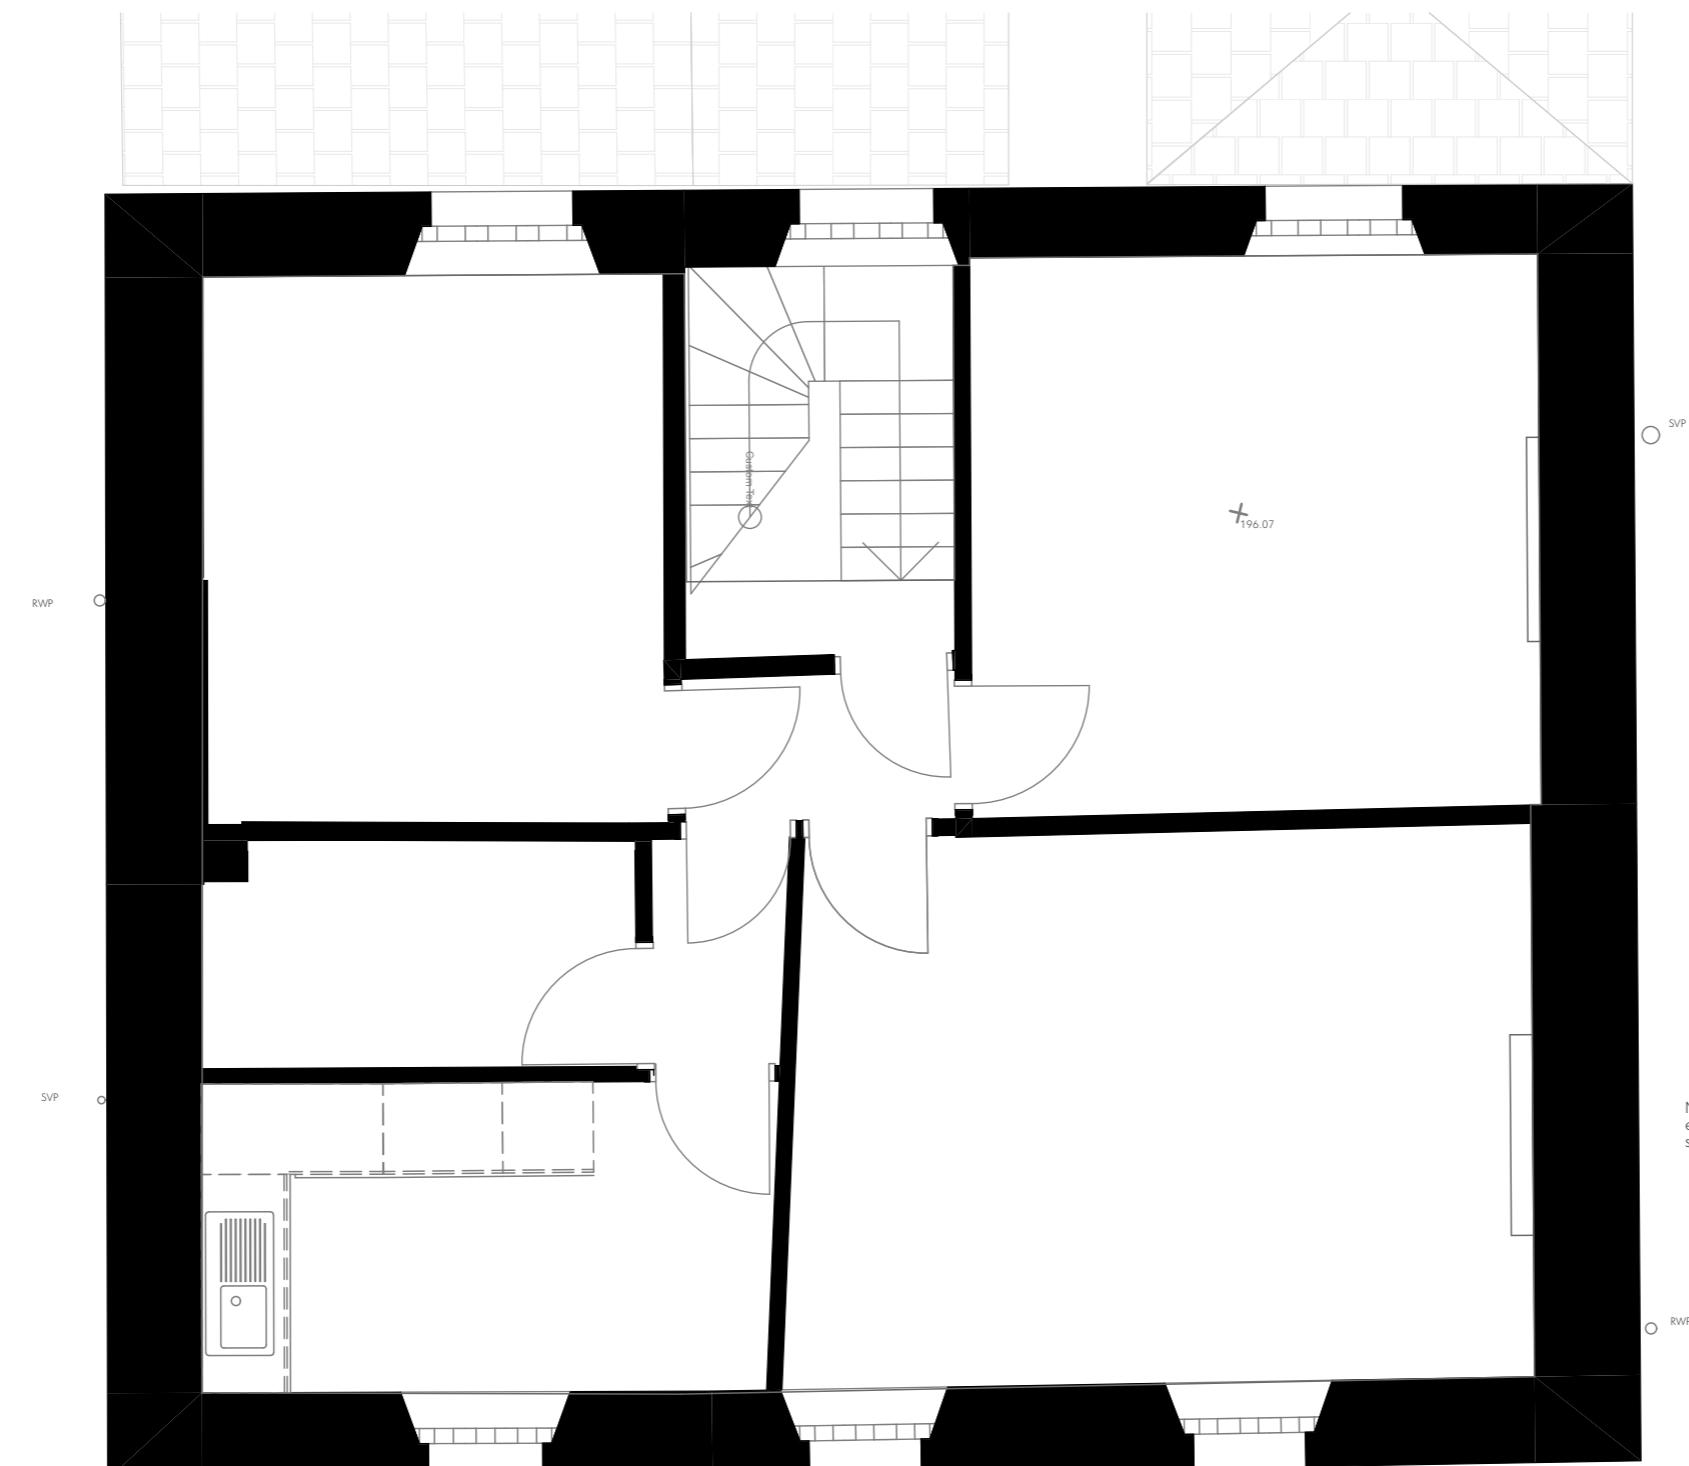

Drawing 0011 renumbered to 1016 at P02 Issue



P03	18.08.25	Planning issue/ Drawing Number Updated	EM	BP
P01	29.07.25	First Issue	JH	BP
Rev	Date	Comment	Dr	Ch



CHARTERED ARCHITECTS
INTERIOR DESIGNERS
SPACE PLANNERS
PROJECT MANAGERS
LANDSCAPE ARCHITECTS

14 Trade Street, Butetown Cardiff CF10 5DT
+44(0)113 266 6044 (t) +44(0)113 268 1859 (f)
architecture@gwp-arch.com | www.gwp-arch.com

GWP Ref: (449) 2503
Job Title: Primrose Hill House



Proposed Second Floor Plan

Name (449) 2503-GWP-02-02-D-A-(PA)-1016	
Scale 1:50@A3	Revision P02
Drawn/Checked JH/BP	First Issue 29.07.25
Drawing Status S2 - For Planning	

/Volumes/Data/CAO/(449)2503_Primrose_Hill_Neithry_Tydh/A_Architects_(GWP)/Model/(449)2503-GWP-XX-72-Primrose_Hill_House-P03.pln