


Proposed First Floor

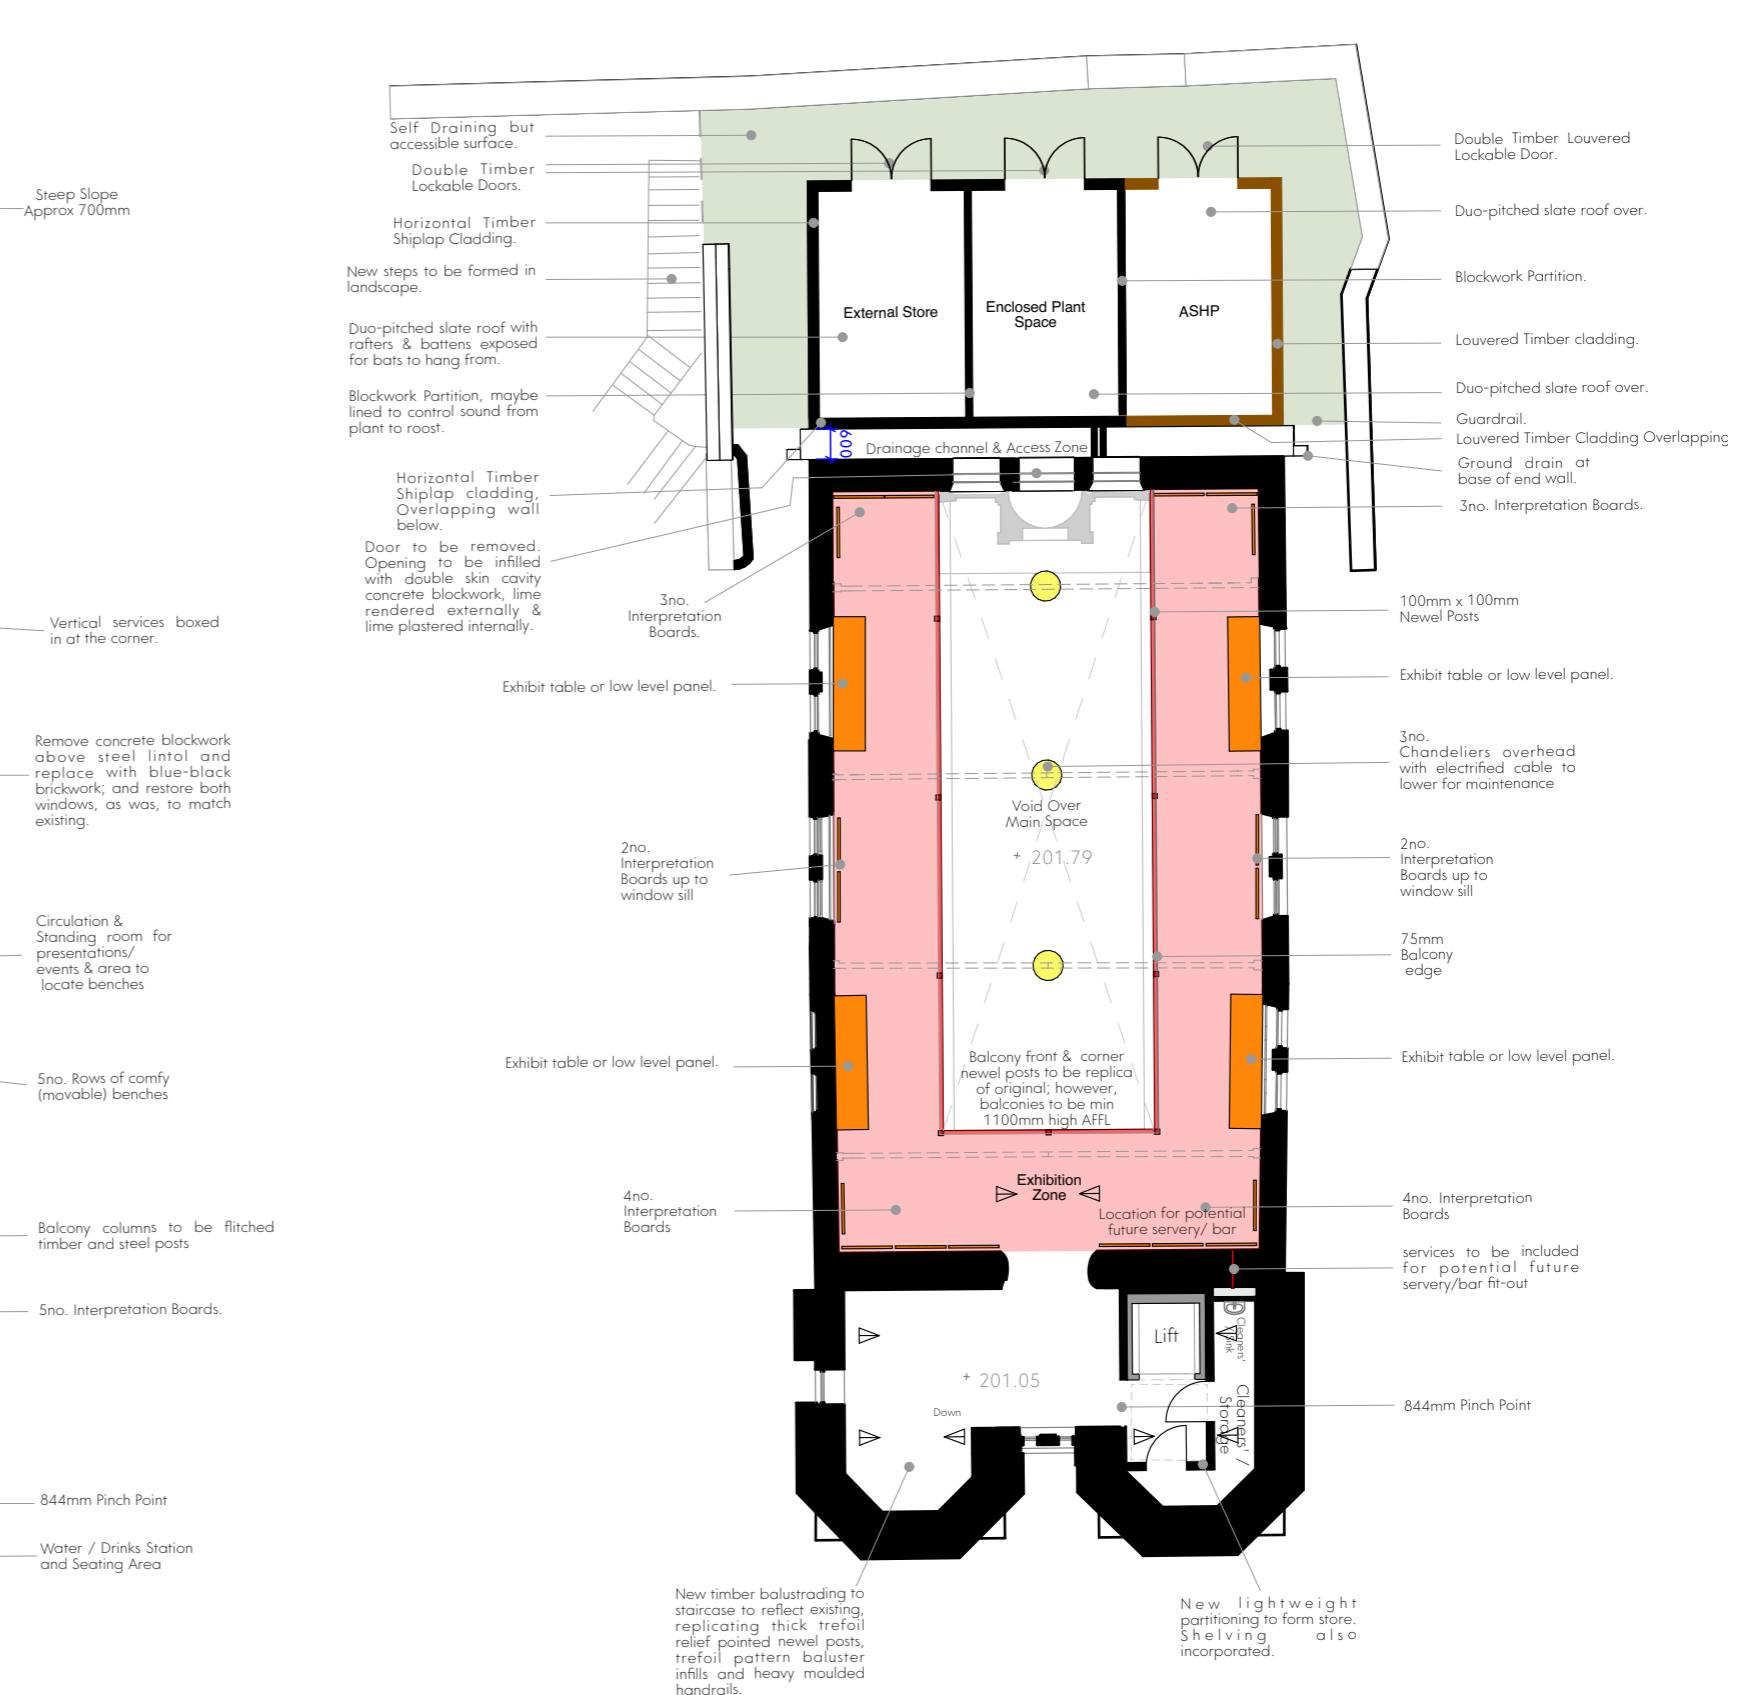

Proposed Second Floor

This drawing is the property of GWP Architecture. Copyright is reserved by them and the drawing is issued on the condition that it is not copied, reproduced, retained or disclosed to any unauthorised person, either wholly or in part, without the consent in writing of GWP Architecture.

All drawings and specifications should be read in conjunction with the project health and safety plan, any possible conflicts should be presented to the Planning Coordinator.

All work to be carried out in accordance with current Building Regulations.

Contractors must verify all dimensions at the job before commencing any work or making shop drawings.

Written dimensions should be taken. Do not scale off drawing. Do not take digital dimensions from this drawing.

Any discrepancies to be reported to the Architect.

External, all cement pointing to masonry to be carefully removed, where possible.

Once done, all pointing to be assessed; and any lost, friable or recessed joints to be re-pointing in lime mortar.

Internally, all cement/gypsum plaster to be removed; and all existing walls to be re-plastered in a 3-coat lime

plaster and finished in a vapour-permeable paint.

Scale - 1:150 @A3



#### General Notes

All window frames to be repaired, where possible.  
Where windows lost, or badly damaged, window frame to be replaced, like-for-like.  
All glazing to be replaced, apart from retained leaded glass units which are to be retained and repaired and new secondary glazing unit incorporated to inside face.  
All new glazing to main Synagogue space to be new leaded, stained glass within Slimline double-glazed units.  
All new glazing to front range windows and upper ground floor to be clear Slimline double-glazed units. Stained glass windows to main space to be of new colourful designs, by specialist glass artist. Colours to be fairly dark so as to minimise bright light within space, thereby avoiding need for black-out blinds.

GWP Job Reference					
Job Title					
(536)2324					Merthyr Tydfil Synagogue Project
Client					
P01	18.08.25	Updated to request of AD	EM	BP	
Rev	Date	Comment	Dr	Ch	
/Volumes/Data/CAD/(536)2324_Merthyr Tydfil Synagogue/A_Architects_(GWP)/Model/2324-GWP-01-XX-M3-A-1B-P01_Merthyr Synagogue_P04.pln					

Proposed First & Second Floor Plans					
Name (536)2324-GWP-01-XX-D-A-(PA)-0019					
Scale	1:150 @A3	Revision	P01		
Drawn/Checked	EM / BP	First Issue	18.08.25		
Drawing Status	S2 - Planning				

