


Beaumaris Woodstone Bat Box.

PROPOSED SIDE ELEVATION - PLOT 1

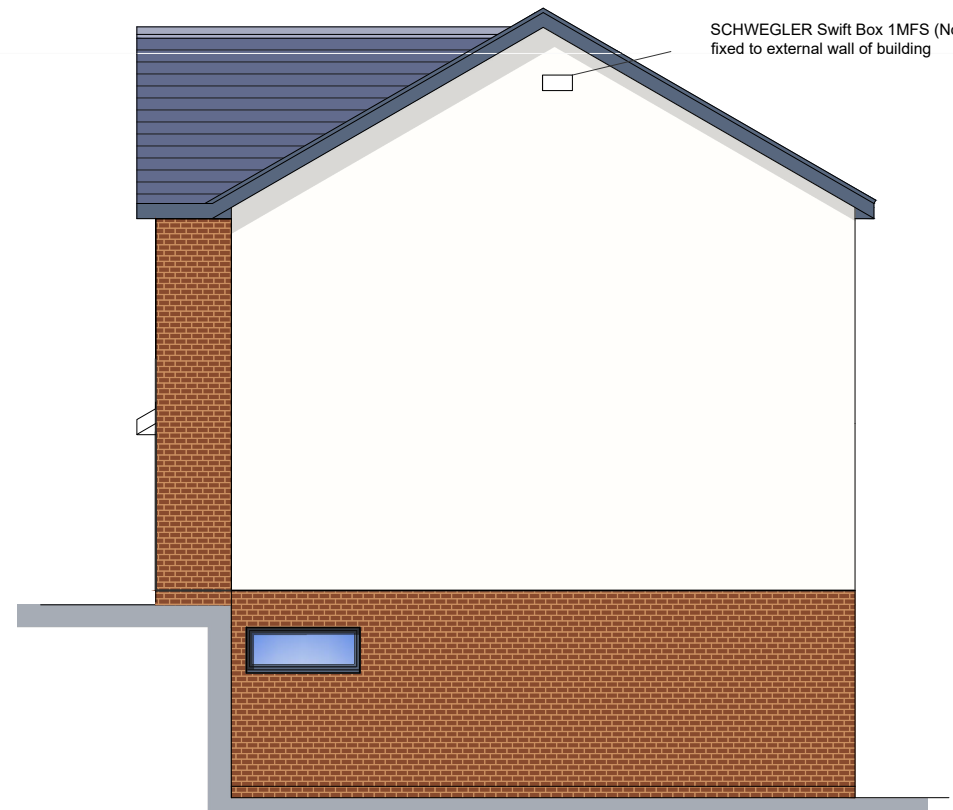

SCHWEGLER Swift Box 1MFS (No 16)
fixed to external wall of building

PROPOSED SIDE ELEVATION - PLOT 1



PLOT 1

PLOT 2

7984

Slate roof covering

Render painted

UPVC grey fascias and soffits

Facing brick

2778

DPC Level
facing brick plinth

k.j.lloyd AADip. RIBA CHARTERED ARCHITECT		49 Coed Y Pla, Llanbradach Caerphilly, CF83 3PT	
PROJECT PROPOSED DWELLINGS LAND TO THE SOUTH OF CANAL SIDE HOUSE PLEASANT VIEW ABERFAN CF48 4PQ		SCALE 1:100 @ A3	DATE MAY 2025
DRAWING PROPOSED ELEVATIONS - SHEET 1 OF 2		DRAWN KL	DRG. NO. 02

THIS DRAWING IS COPYRIGHT