



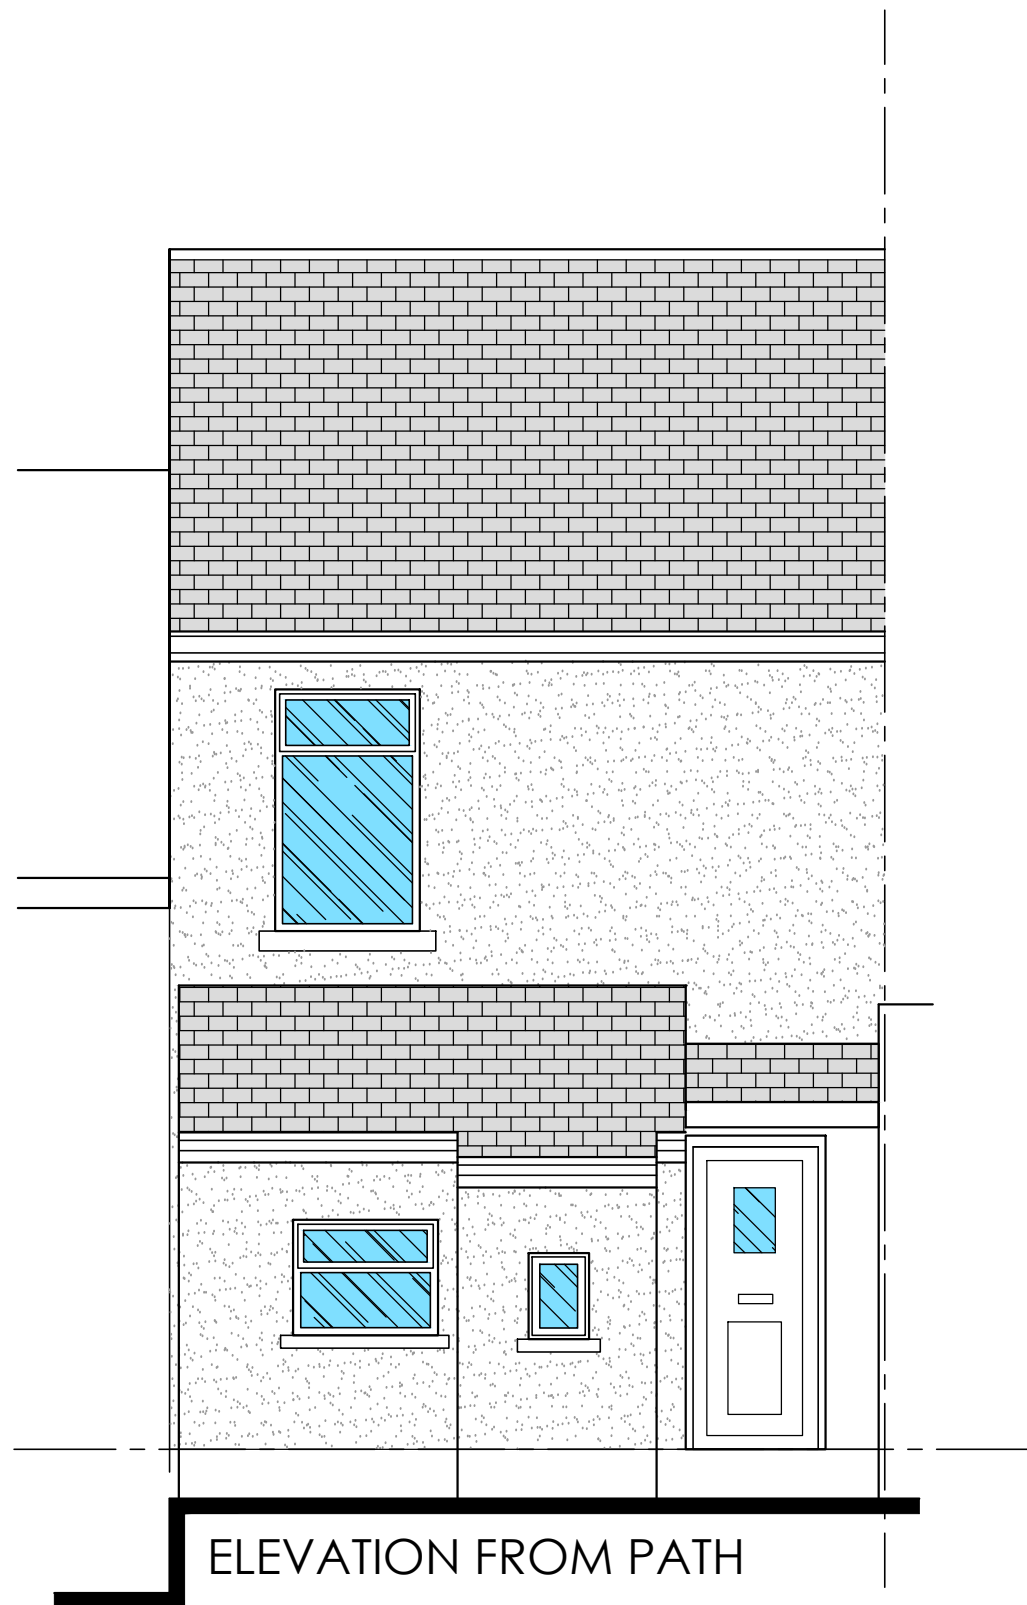

PROPOSED
BEAUMARIS WOOD-
STONE BAT BOX TO
BE INSTALLED

EXISTING ROOF
WINDOW

PROPOSED RSPB APPROVED
BIRD ROOSTING BOX TO BE
INSTALLED

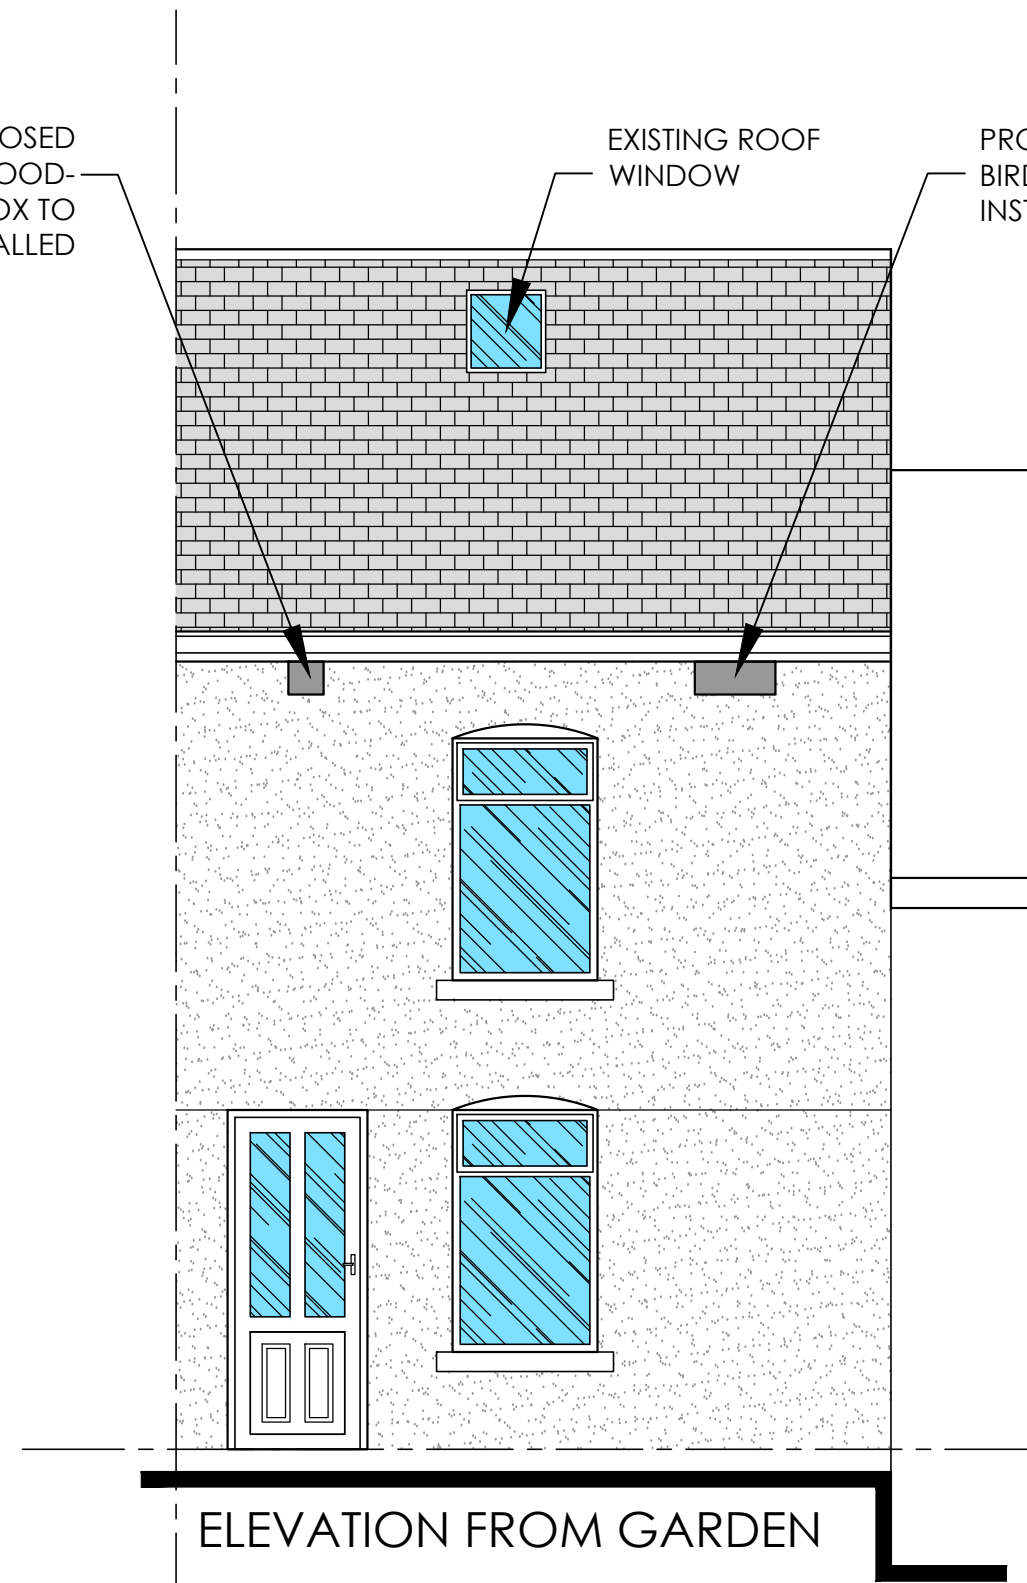

ISSUED FOR:

**PLANNING
APPLICATION
USE**



RETROSPECTIVE HMO PLANNING
10 HARRIET TOWN
TROEDYRHIW. MERTHYR TYDFIL
CF48 4HJ

EXISTING & PROPOSED ELEVATIONS

DATE:
September 2024

DRAWN BY:
P.P.

SCALE(S):
1:50 @ A3

DRAWING NO:
24-113/P/04

REV:
A