


SECTION A.A.

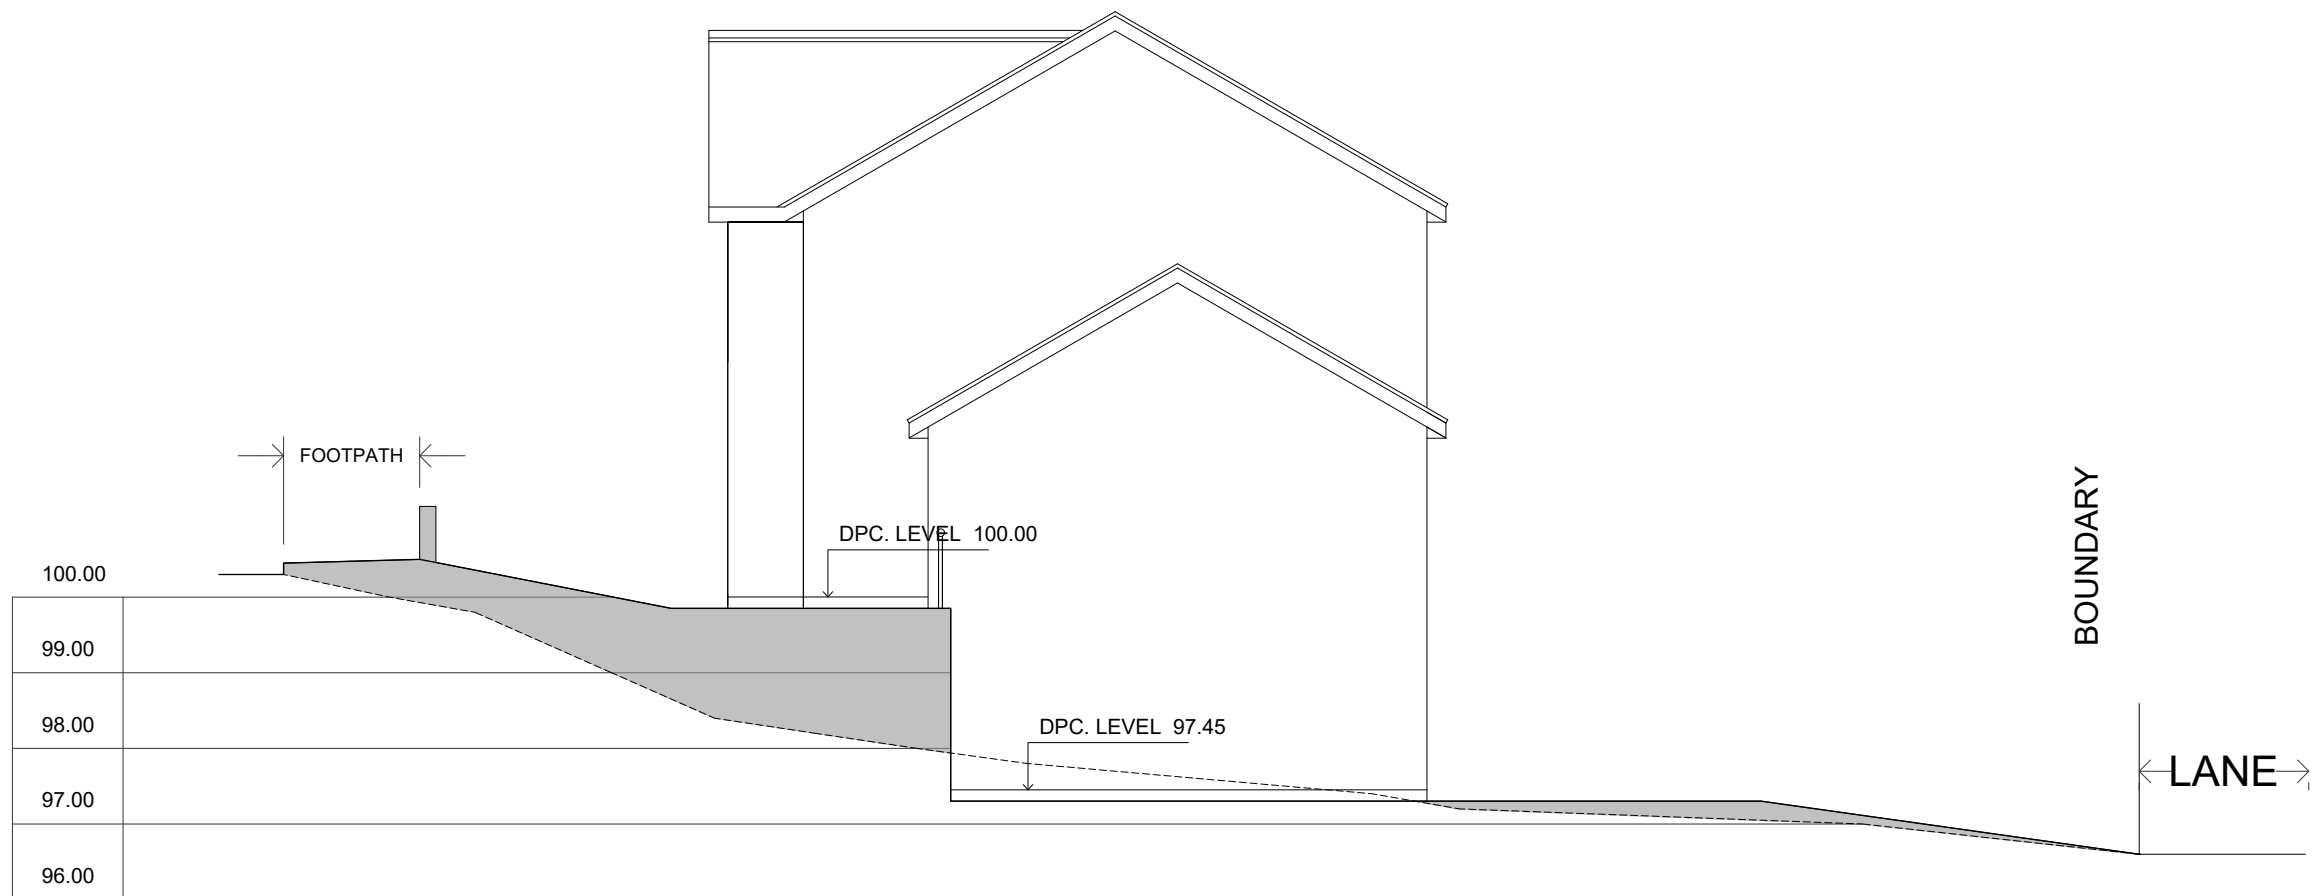

SECTION B.B.

AMENDMENTS : A. Plot 1 amended. Sept 2025

<b>k.j.lloyd</b> AADip. RIBA CHARTERED ARCHITECT		49 Coed Y Pla, Llanbradach Caerphilly, CF83 3PT	
PROJECT PROPOSED DWELLINGS LAND TO THE SOUTH OF CANAL SIDE HOUSE PLEASANT VIEW ABERFAN CF48 4PQ		SCALE 1:100 @ A3	DATE MAY 2025
DRAWING SITE SECTIONS		DRAWN KL	DRG. NO. SX.01

THIS DRAWING IS COPYRIGHT