




SIDE ELEVATION AS PROPOSED
(FROM No.5)

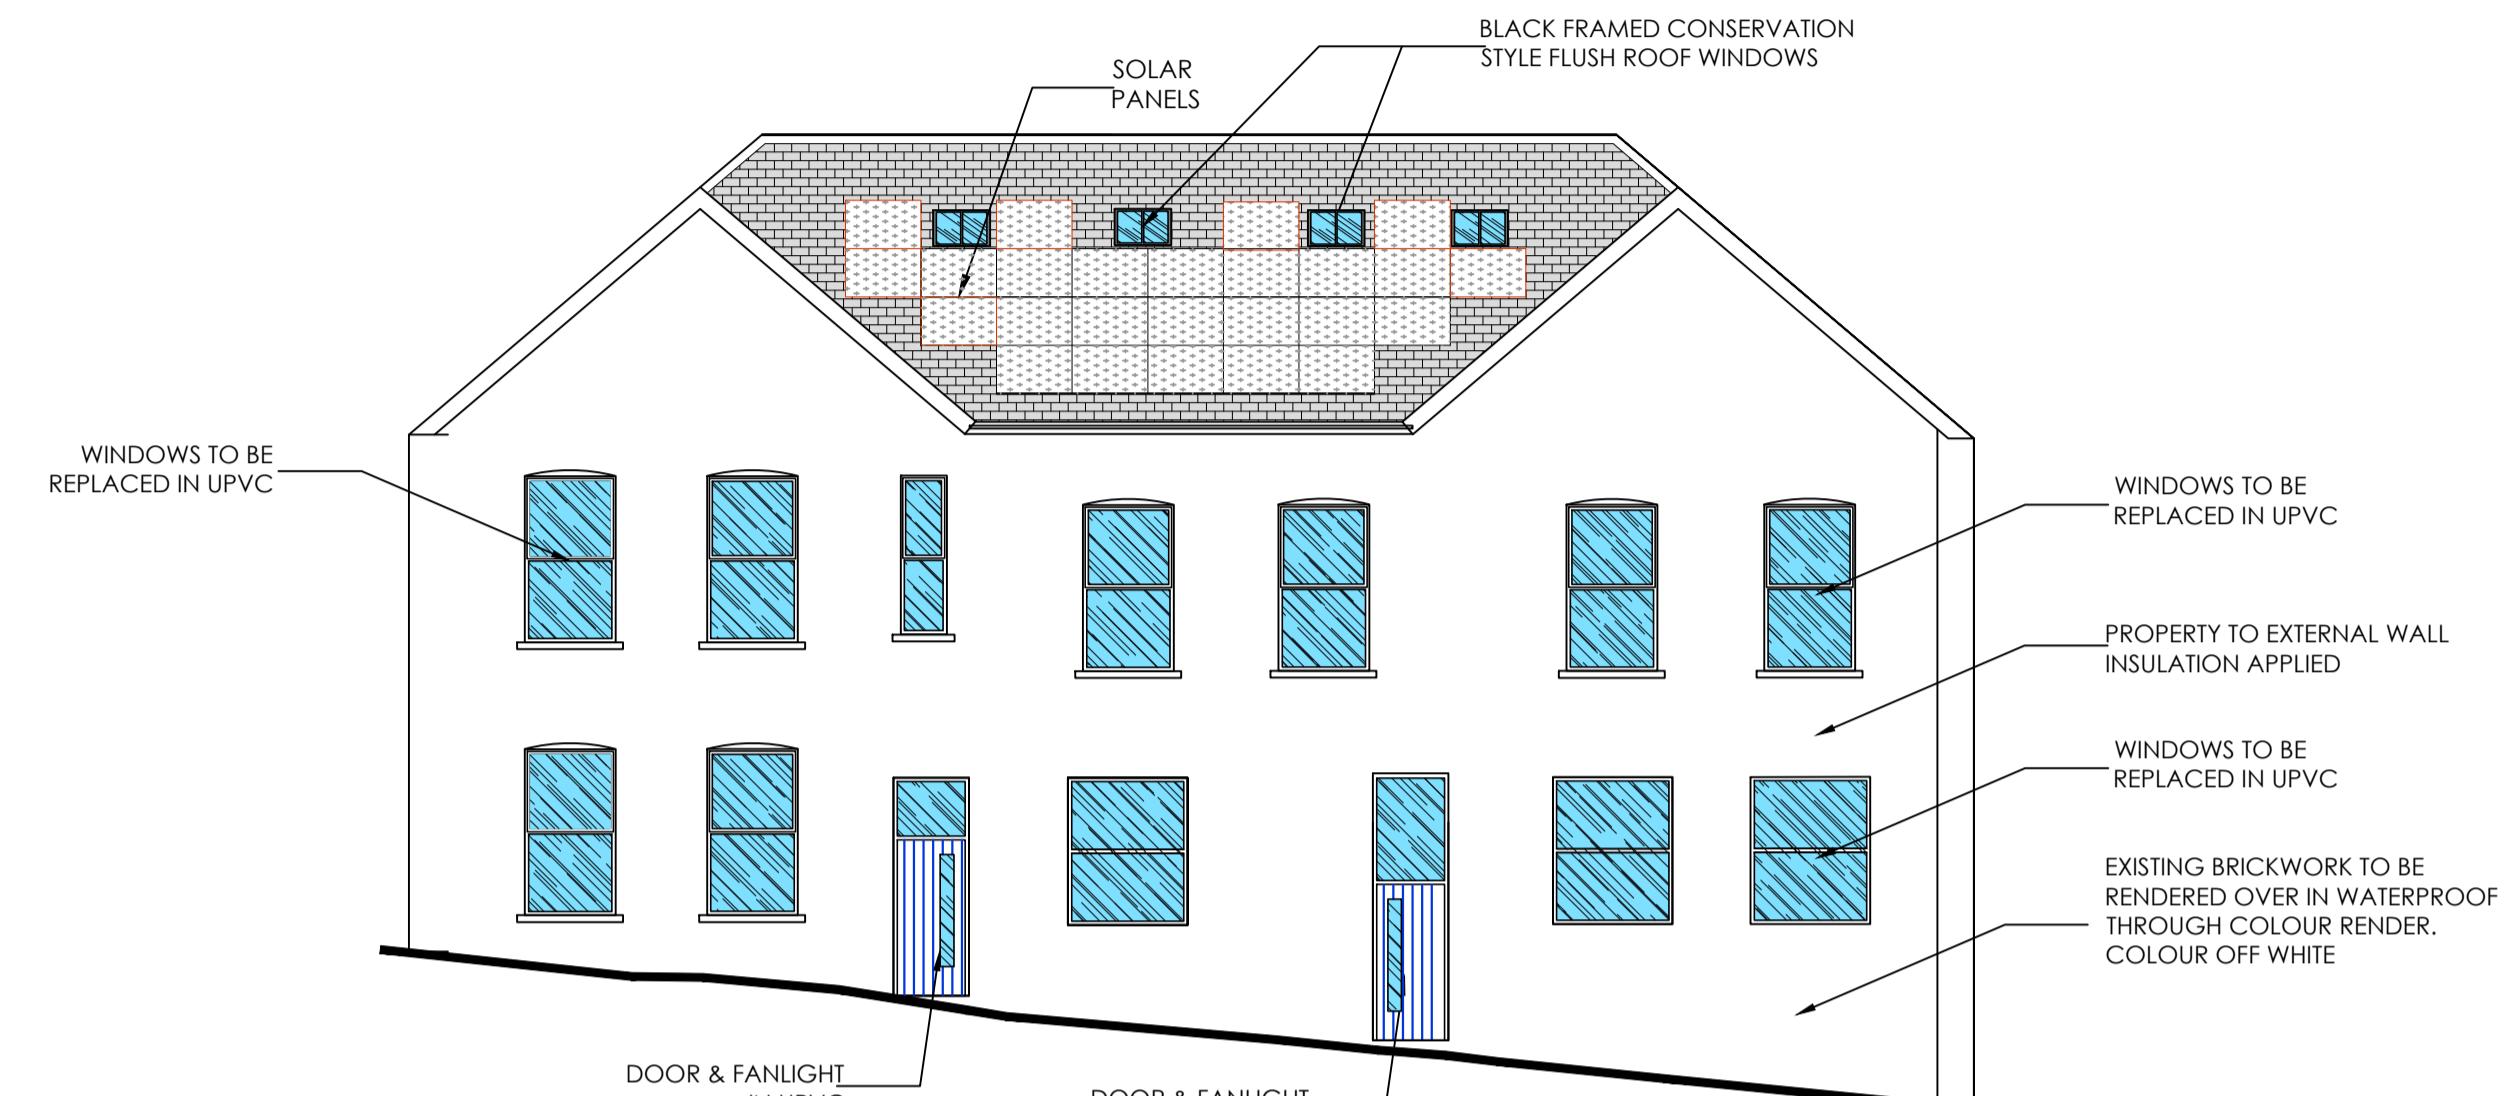


FRONT ELEVATION AS PROPOSED

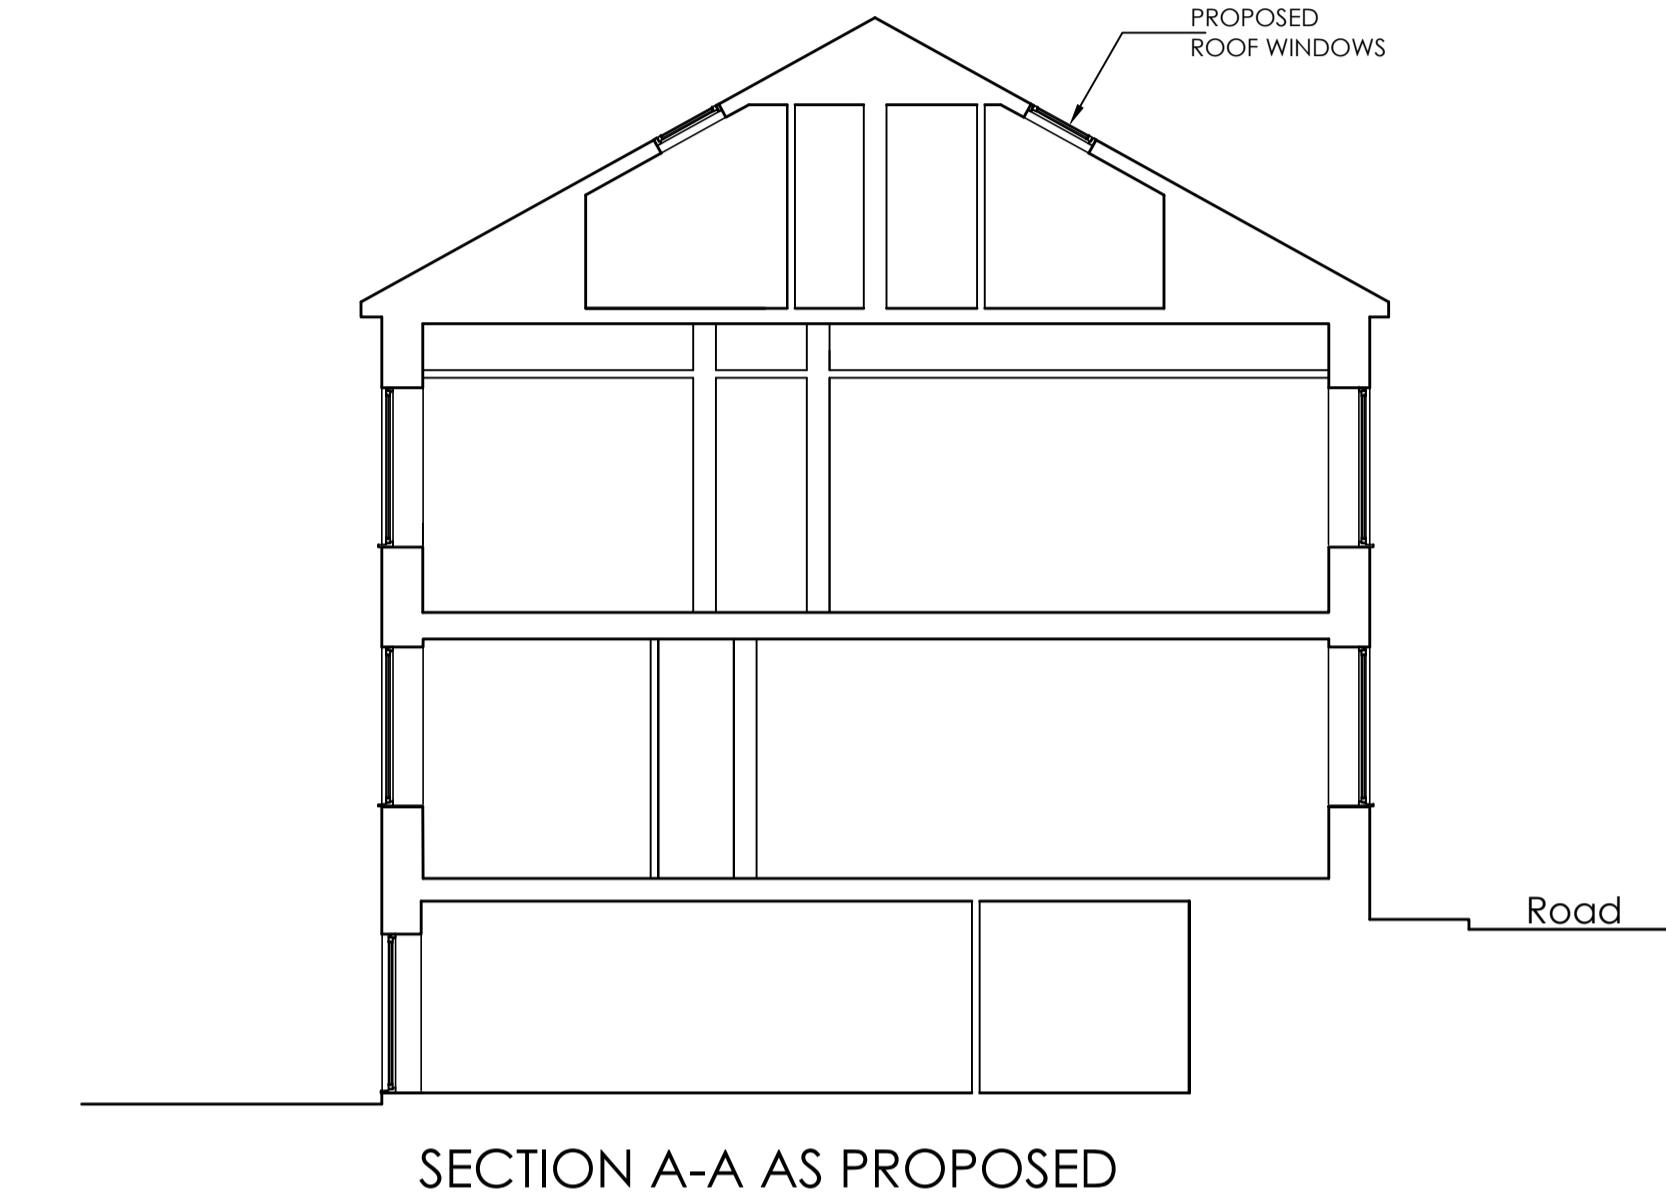

SECTION A-A AS PROPOSED

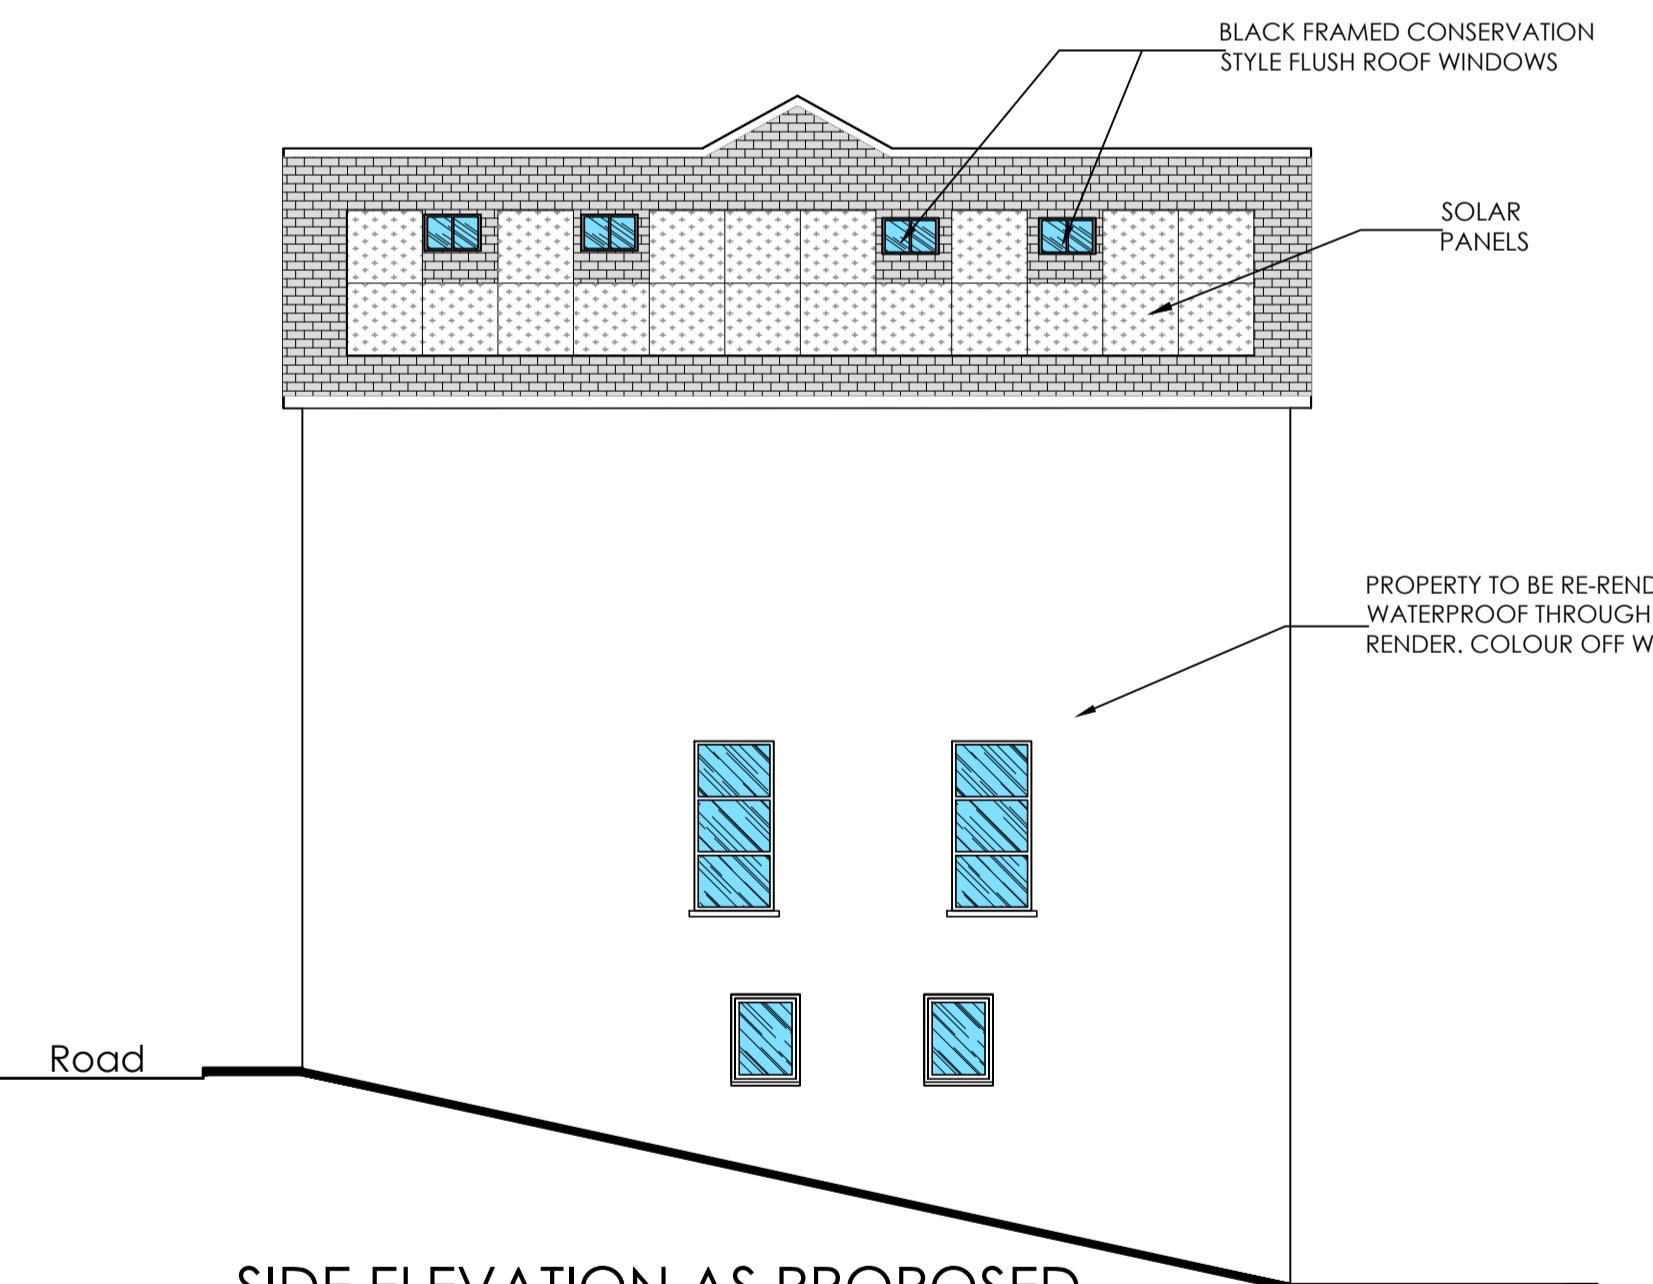

SIDE ELEVATION AS PROPOSED
(FROM LIBRARY)

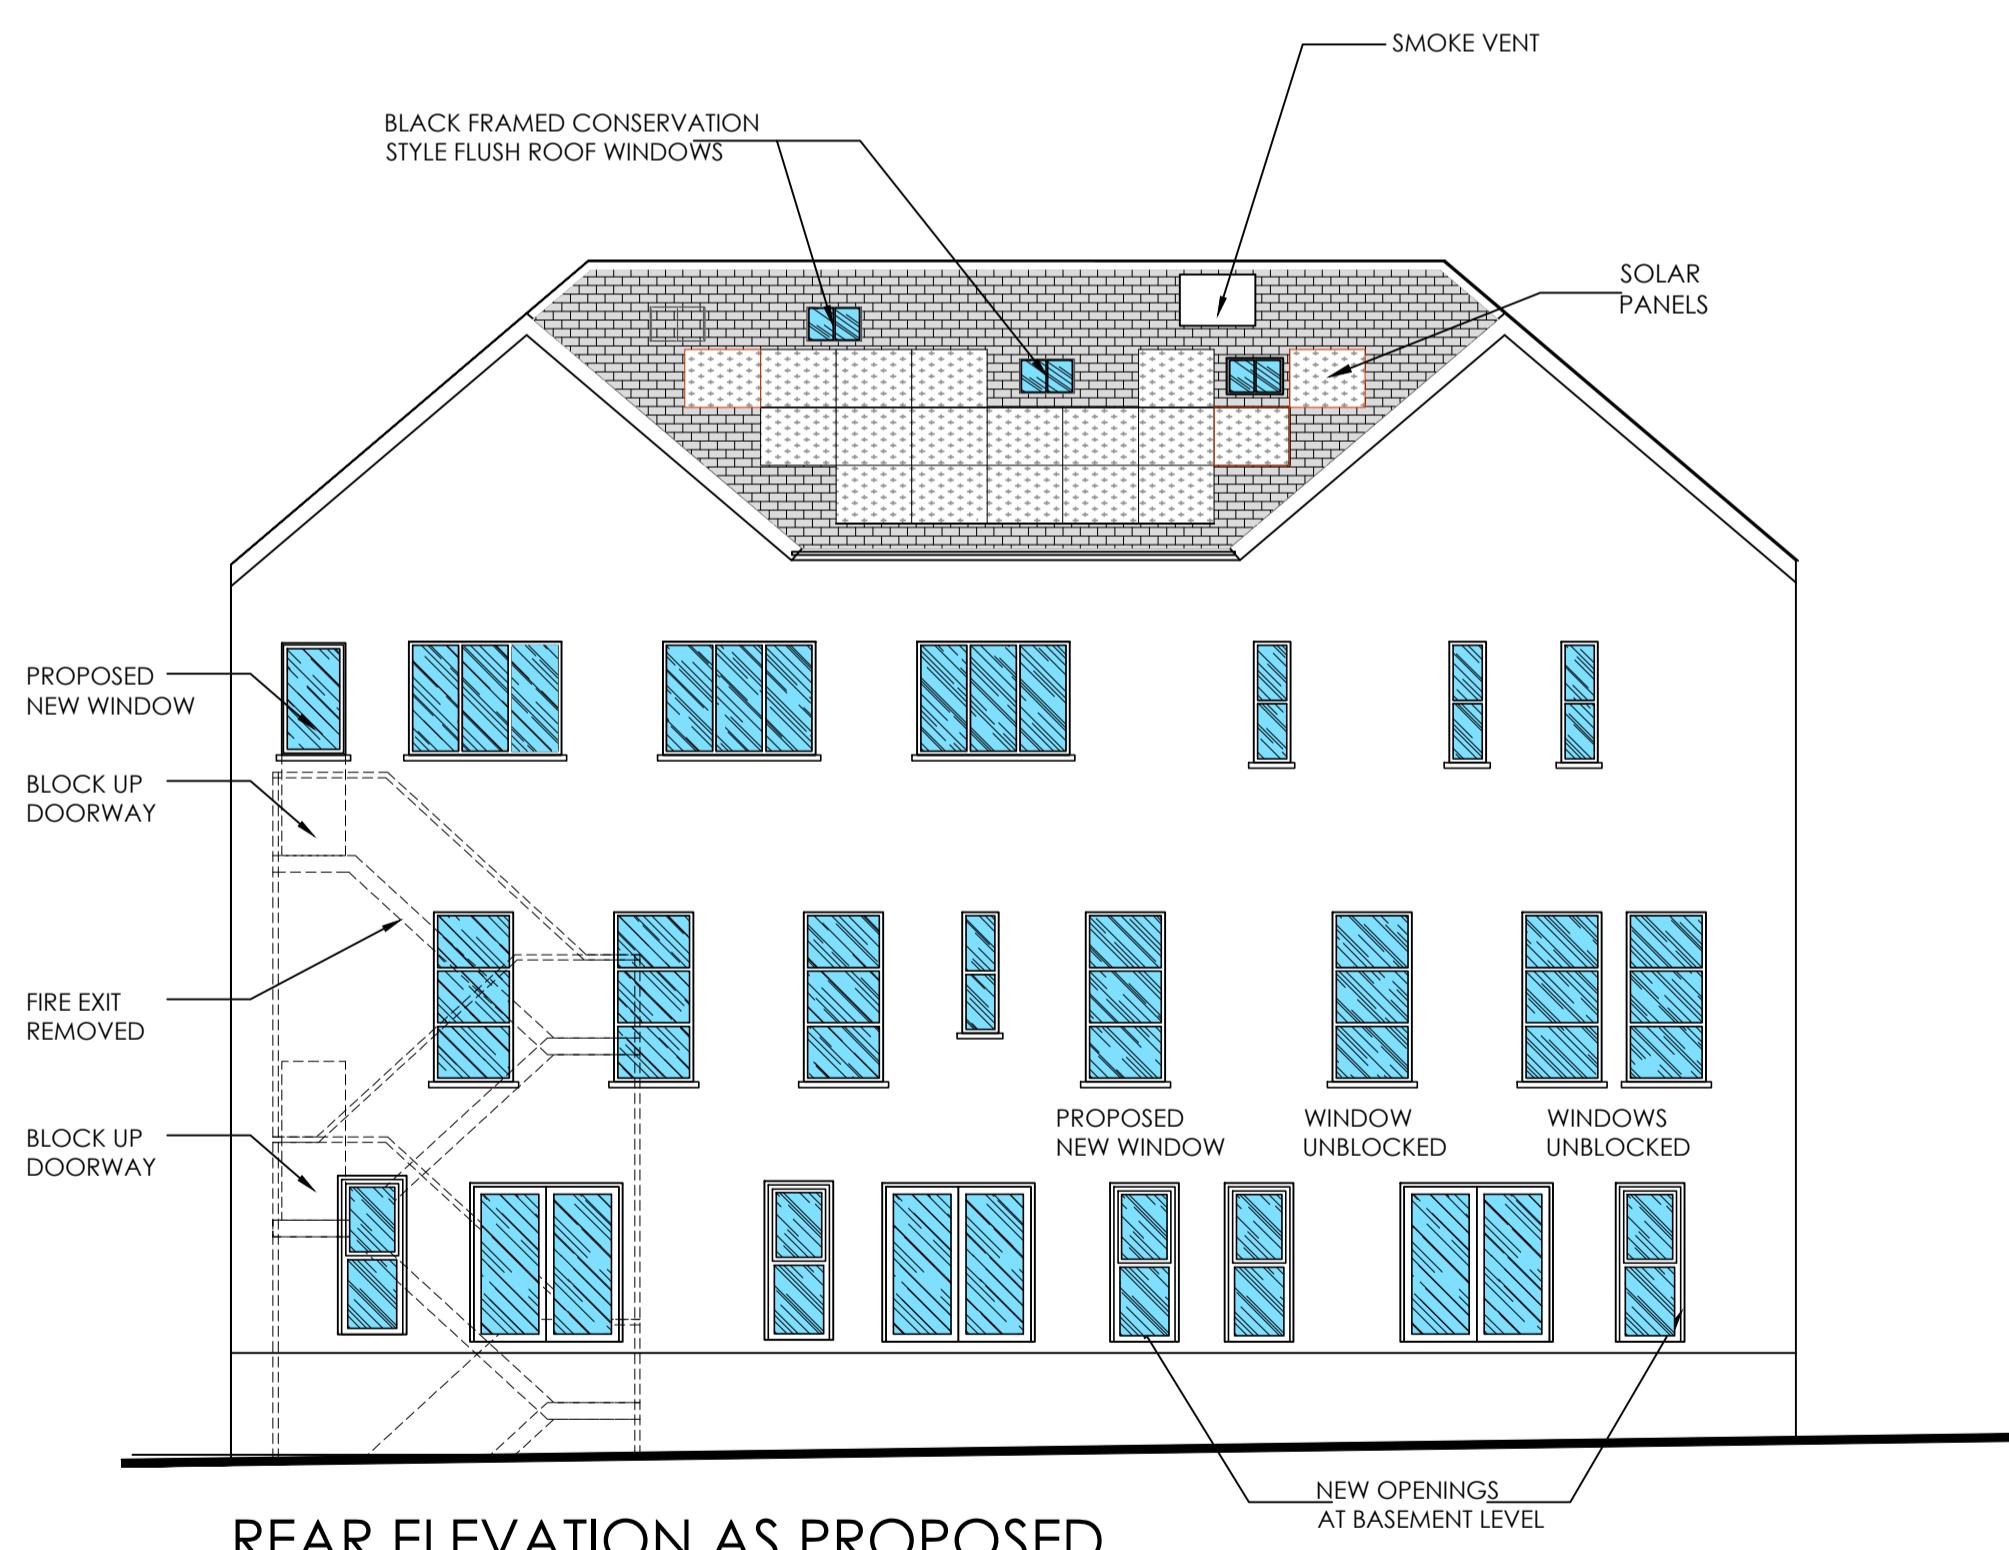

REAR ELEVATION AS PROPOSED

