




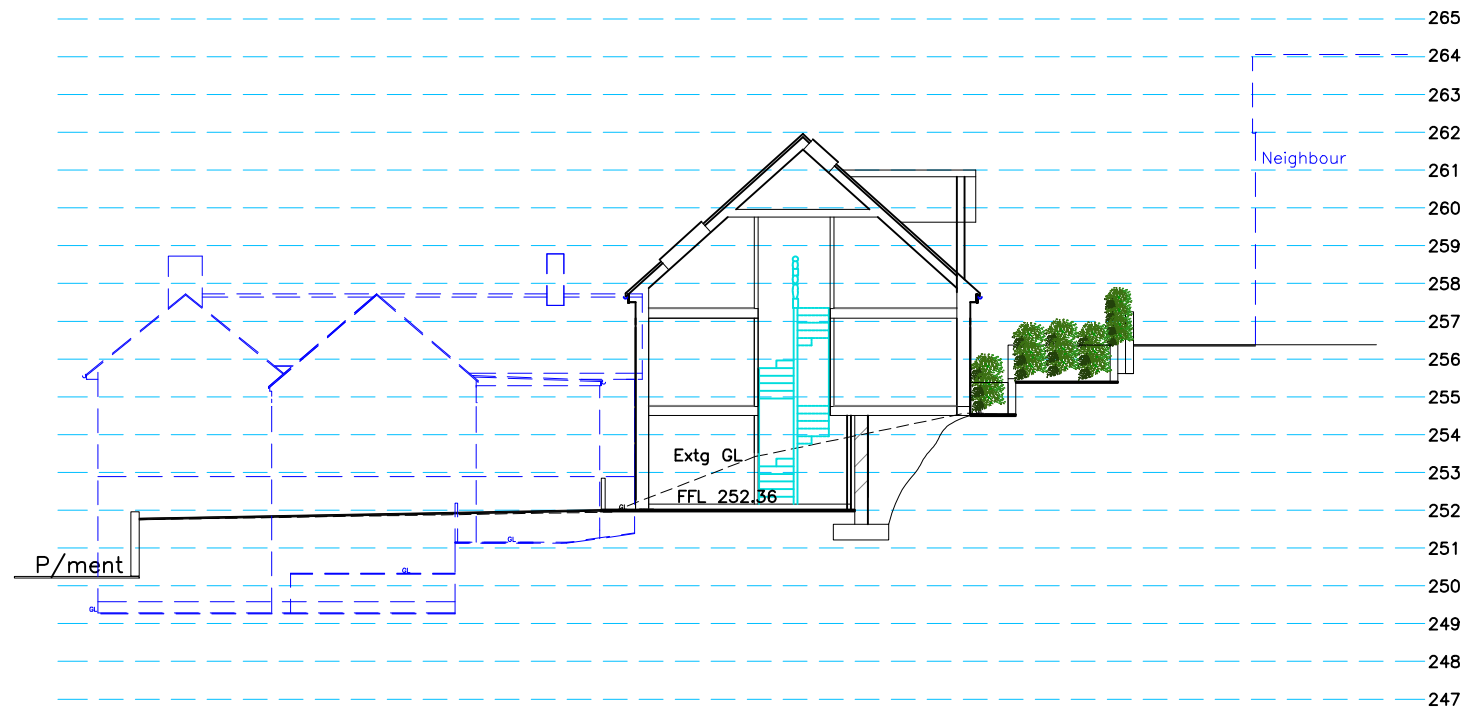


Proposed Section A-A
1:200

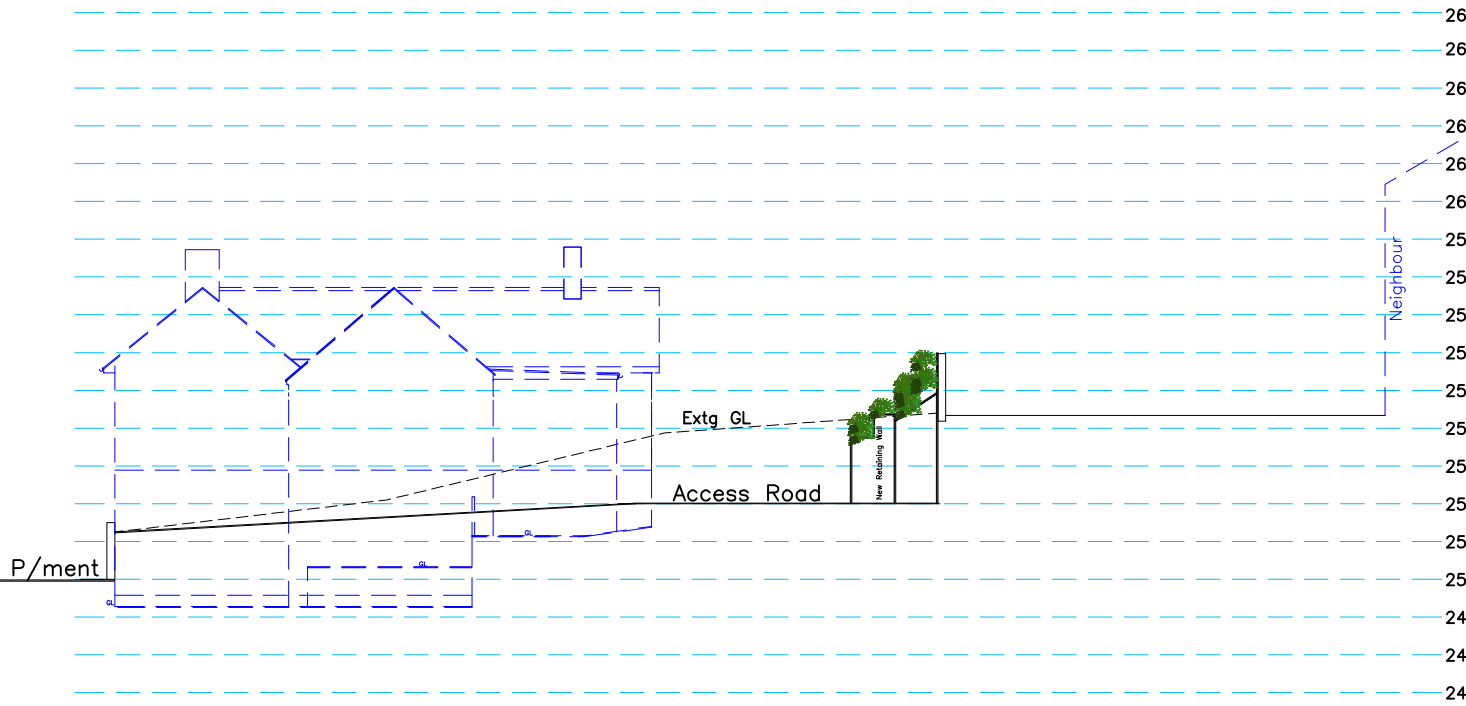


Proposed Section B-B
1:200

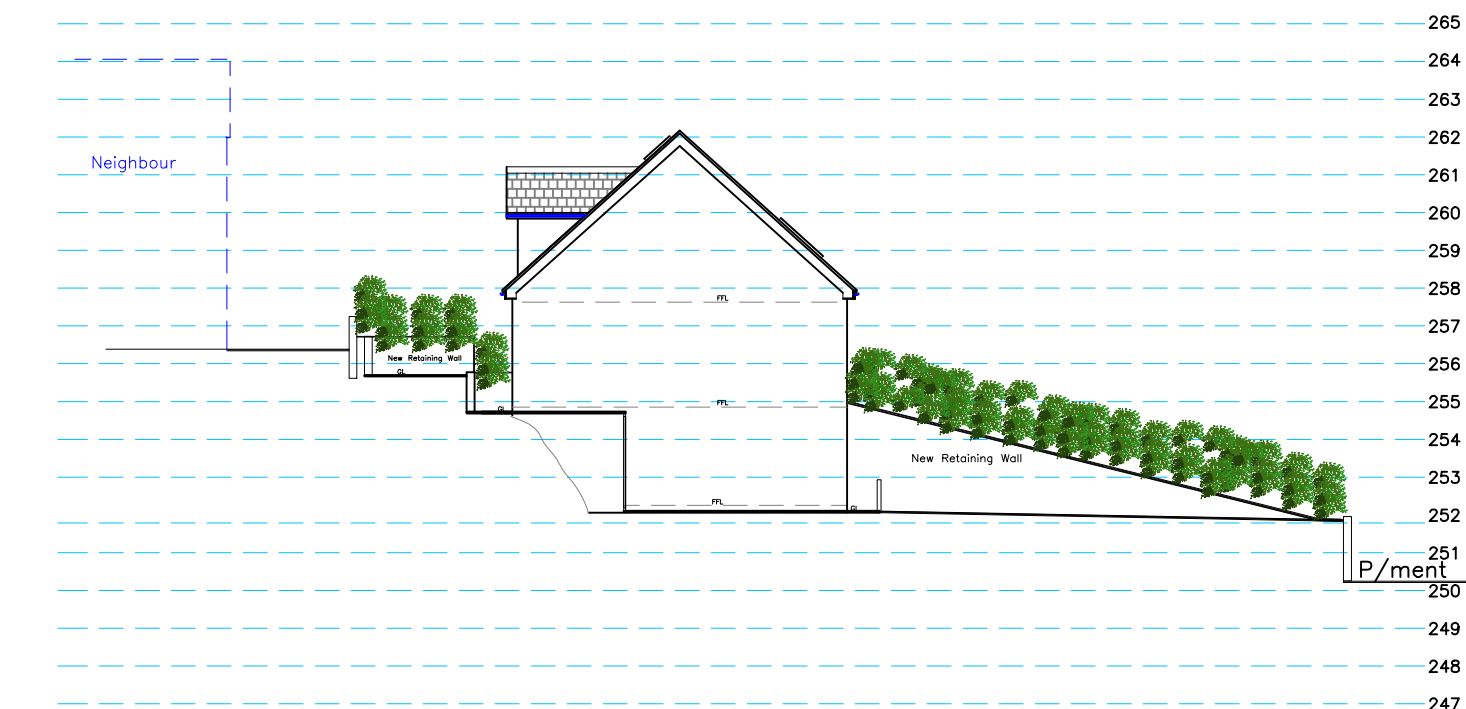


Proposed Section C-C
1:200

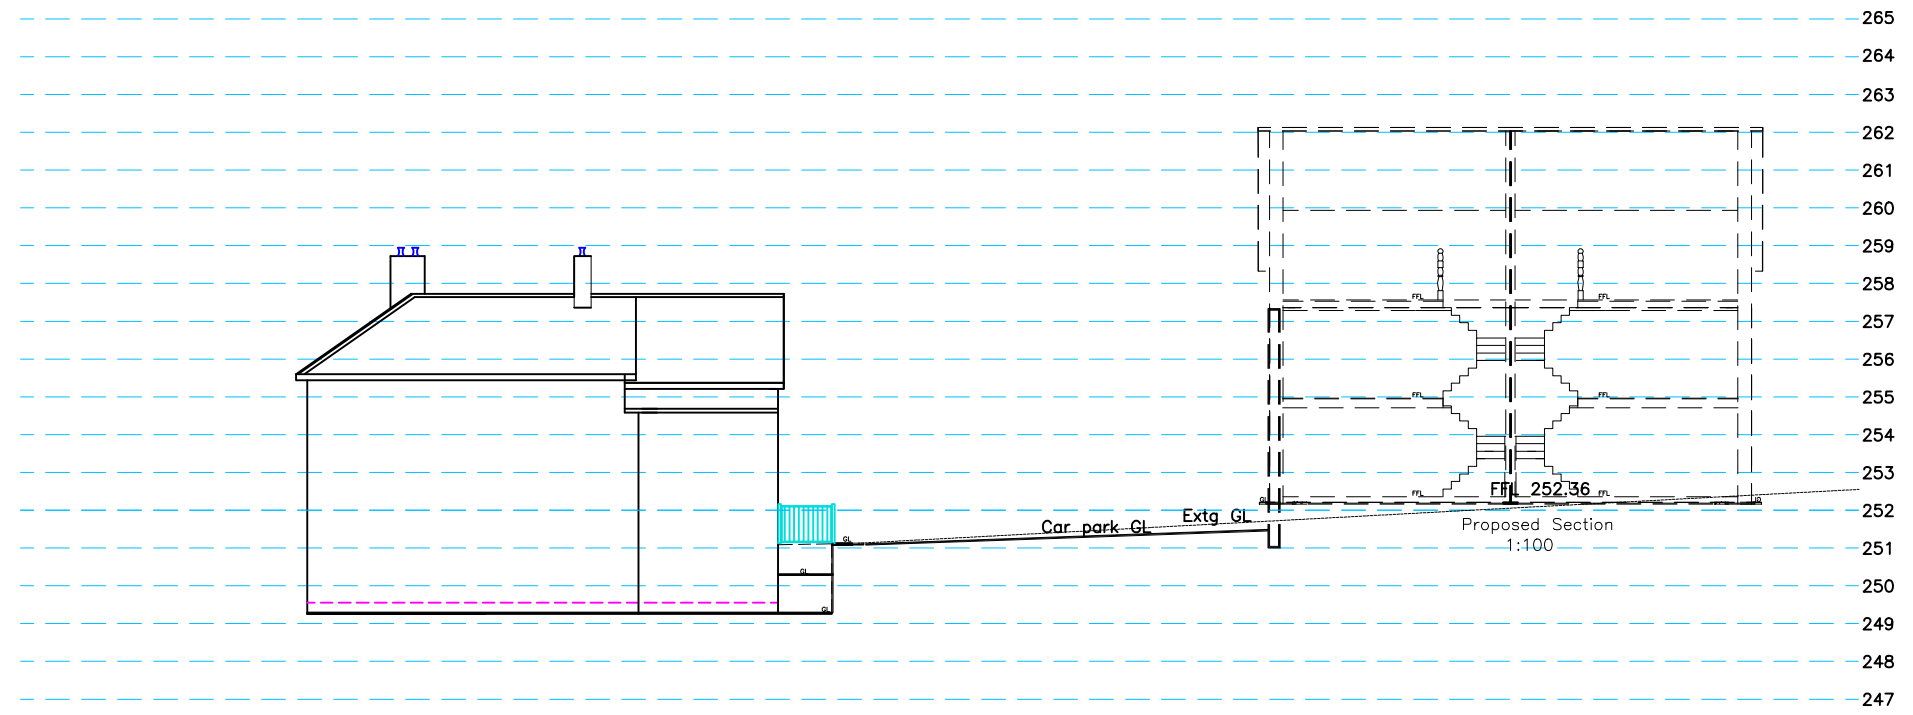

Proposed Section D-D
1:200

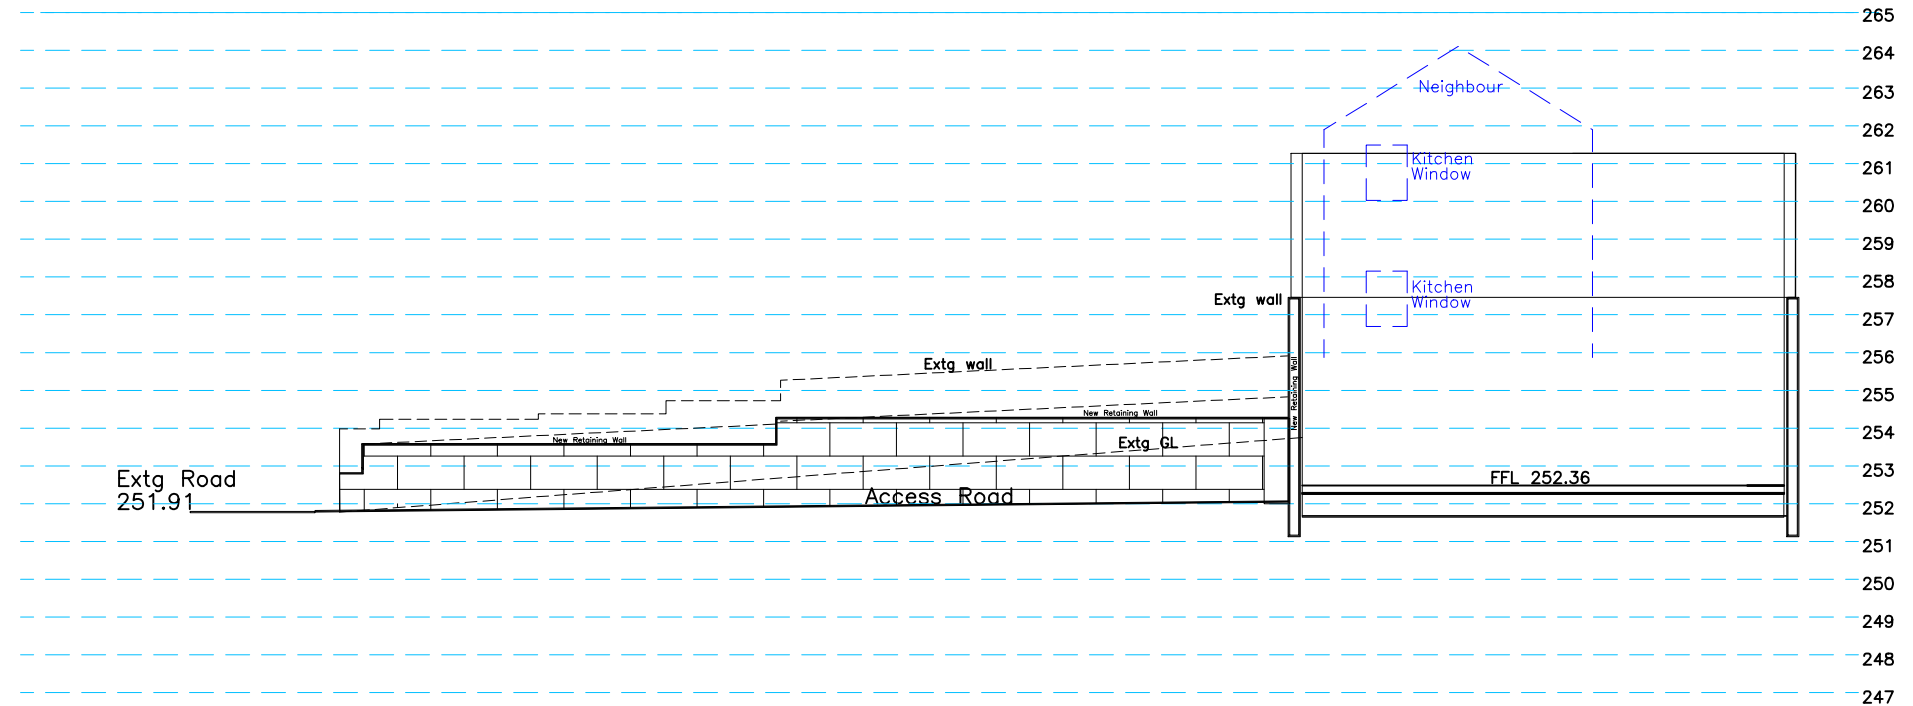

Proposed Section E-E
1:200

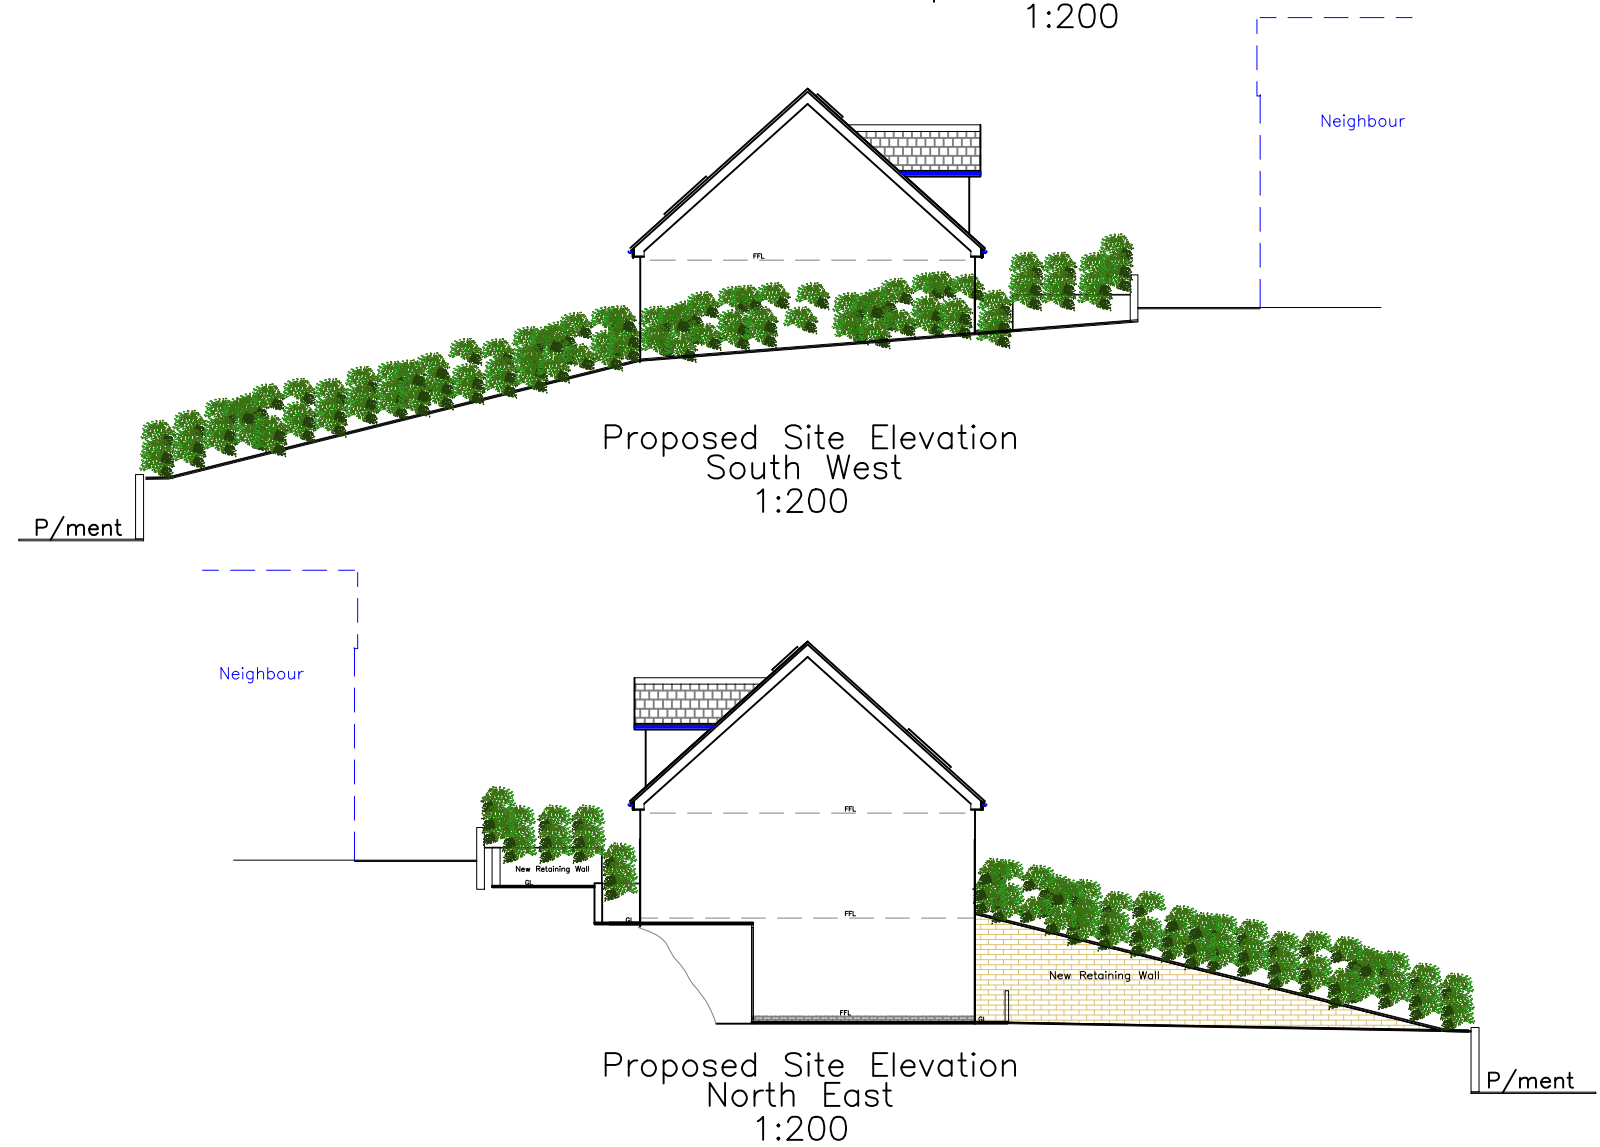

House Finishes

Roof:	Slate Substitute
External walls:	Parox Render Rough Cast Grey FB to Plinth
Windows/Doors:	Grey uPVC
Fascia/RWG's:	Grey uPVC
Safety Rails:	Fabricated Steel Railings
Boundary:	Hedge and face brick retaining walls
Hard Surface:	Tarmac & Patio Slabs

Norton Flats Finishes

Roof:	Slate Substitute & EPDM
External walls:	Parox Render Rough Cast Grey FB to Plinth
Windows/Doors:	Grey uPVC
Fascia/RWG's:	Grey uPVC
Safety Rails:	Fabricated Steel Railings
Boundary:	Hedge and face brick retaining walls
Hard Surface:	Tarmac & Patio Slabs

N.B.
All dimensions are between structural elements
All levels to be checked on site by contractor
Any discrepancies found refer to author

		
Utopia Design Architectural Services		
Building Planning Application Support Paul Thomas: BSc (Hons) Tel: 01685 559230. Mob: 07908 725065 Issued Only for Purpose Indicated		
Drawing Status: FOR PLANNING/BUILDING REGS PURPOSES ONLY		
Address	High Street Penydarren Merthyr Tydfil CF47 9HG	
Project	Conversion of Norton Tavern to 6 Flats with Demolition of End Section to Provide Vehicle/Pedestrian Access with Re-profiling of Rear Ground Level for 2 New Dwellings with Associated Parking	
Drawn by	Date	Paper
PT	OCT 25	A2
Title	Scale	
	1:200	
	Drwg No	
Proposed Site Sections	Norton SEPT FP 03A	