


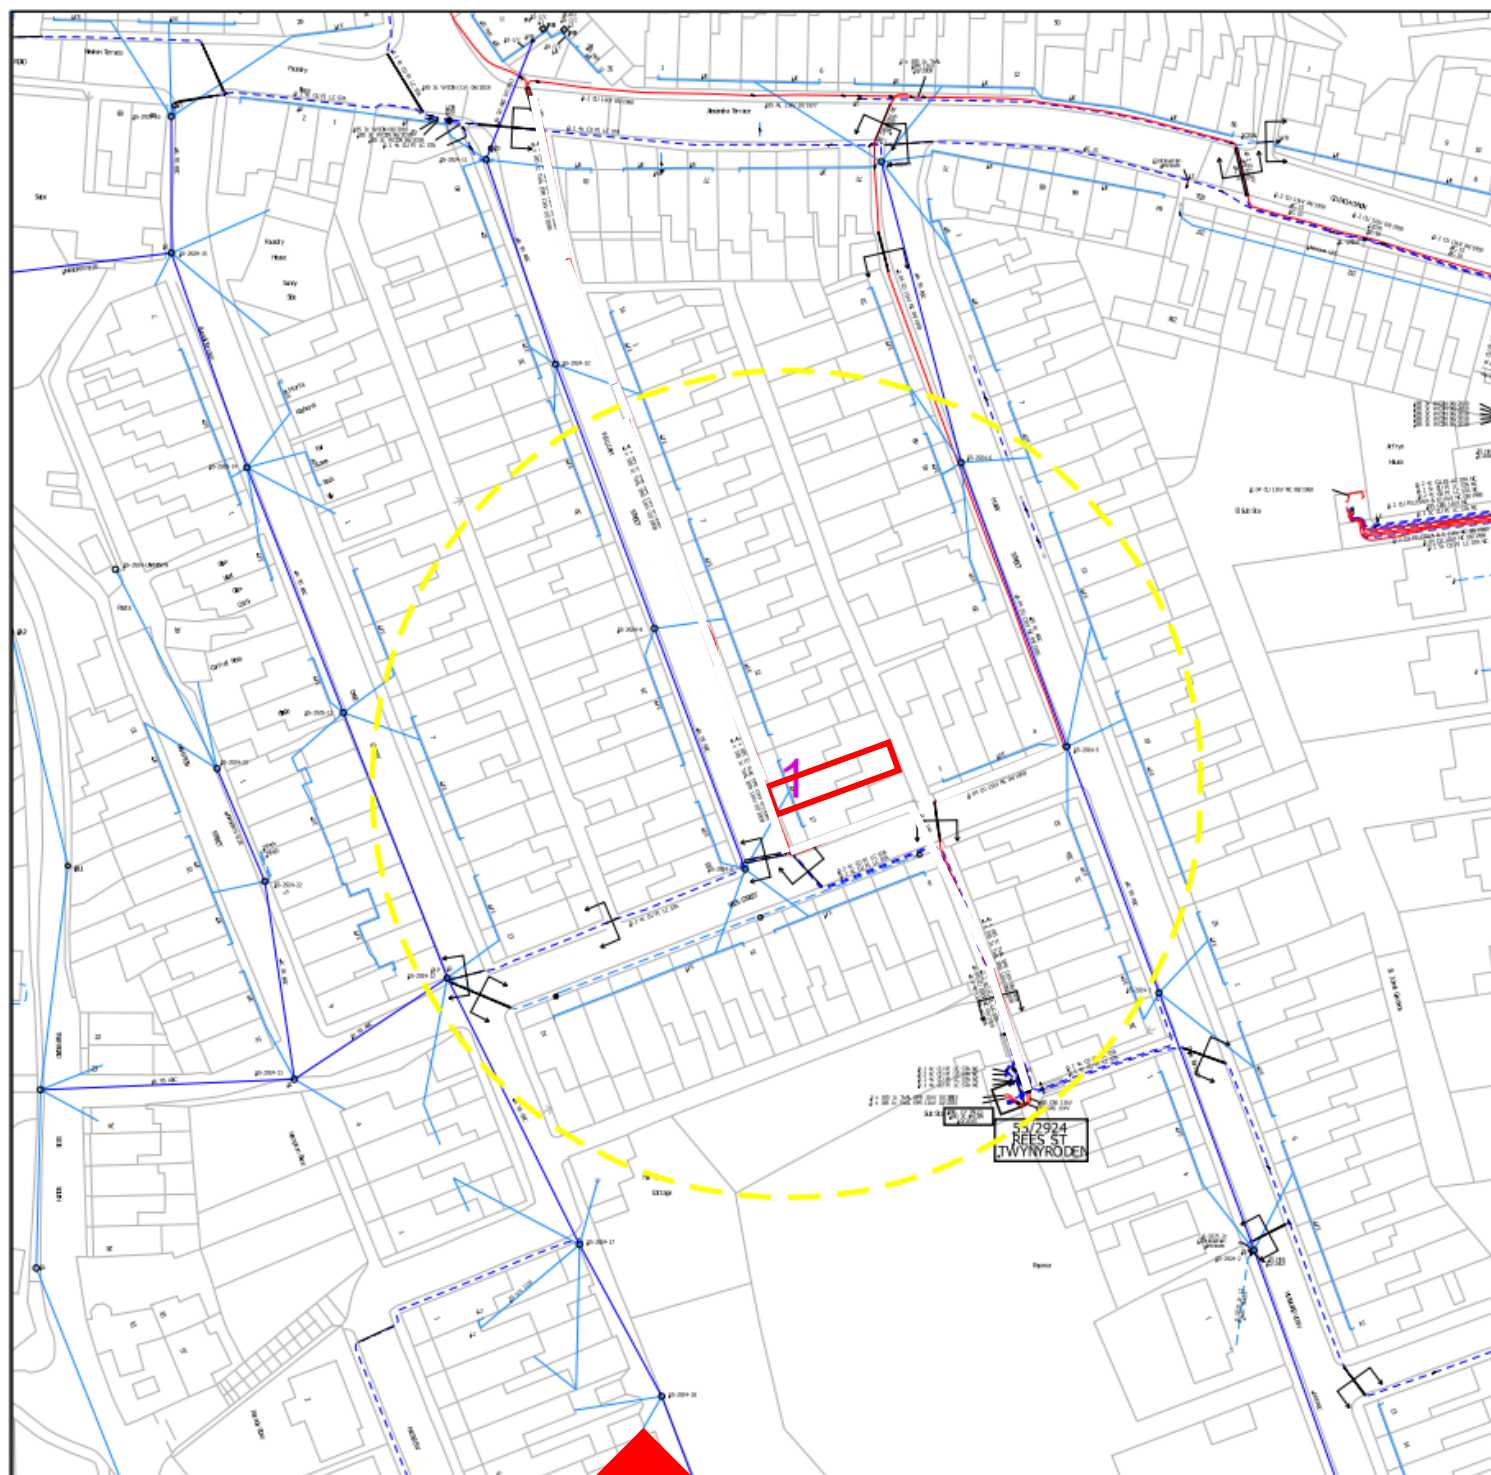

NORTH

Location plan for.....

16. William Street, Twyn, Merthyr Tydfil, CF47 0RG.

Scale – 1:1250

Paper – A4