


1105.03	Elevations		
sketch	1:50@A1	Jan'25	CG
George + Co Crownford House, Swan Street, Merthyr Tydfil, Mid Glamorgan, Wales, CF47 8EU TEL 07830328652 hello@georgeandco.studio			
DO NOT SCALE THIS DRAWING	©George and Co.		

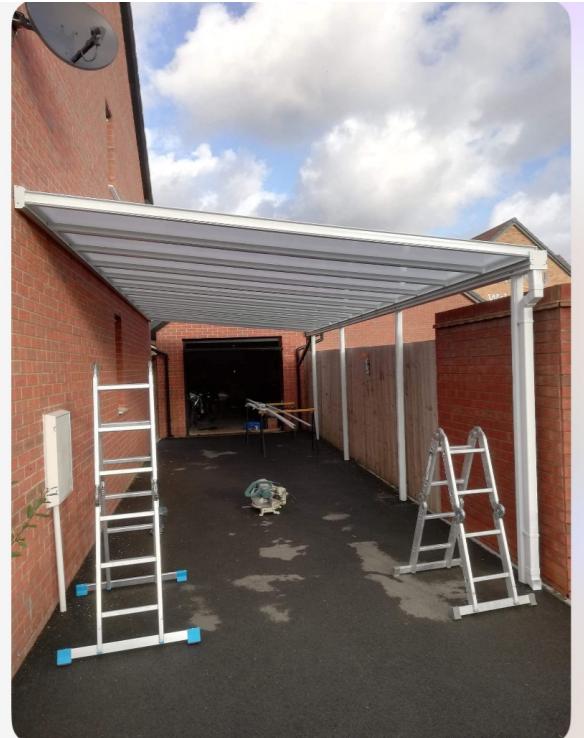

Example from company that  
is supplying and fitting  
car port

Roof made from  
Polycarbonate

New Carport


Steel posts

Existing Elevations Front


Clean out floor  
gutter



Existing Elevations Rear

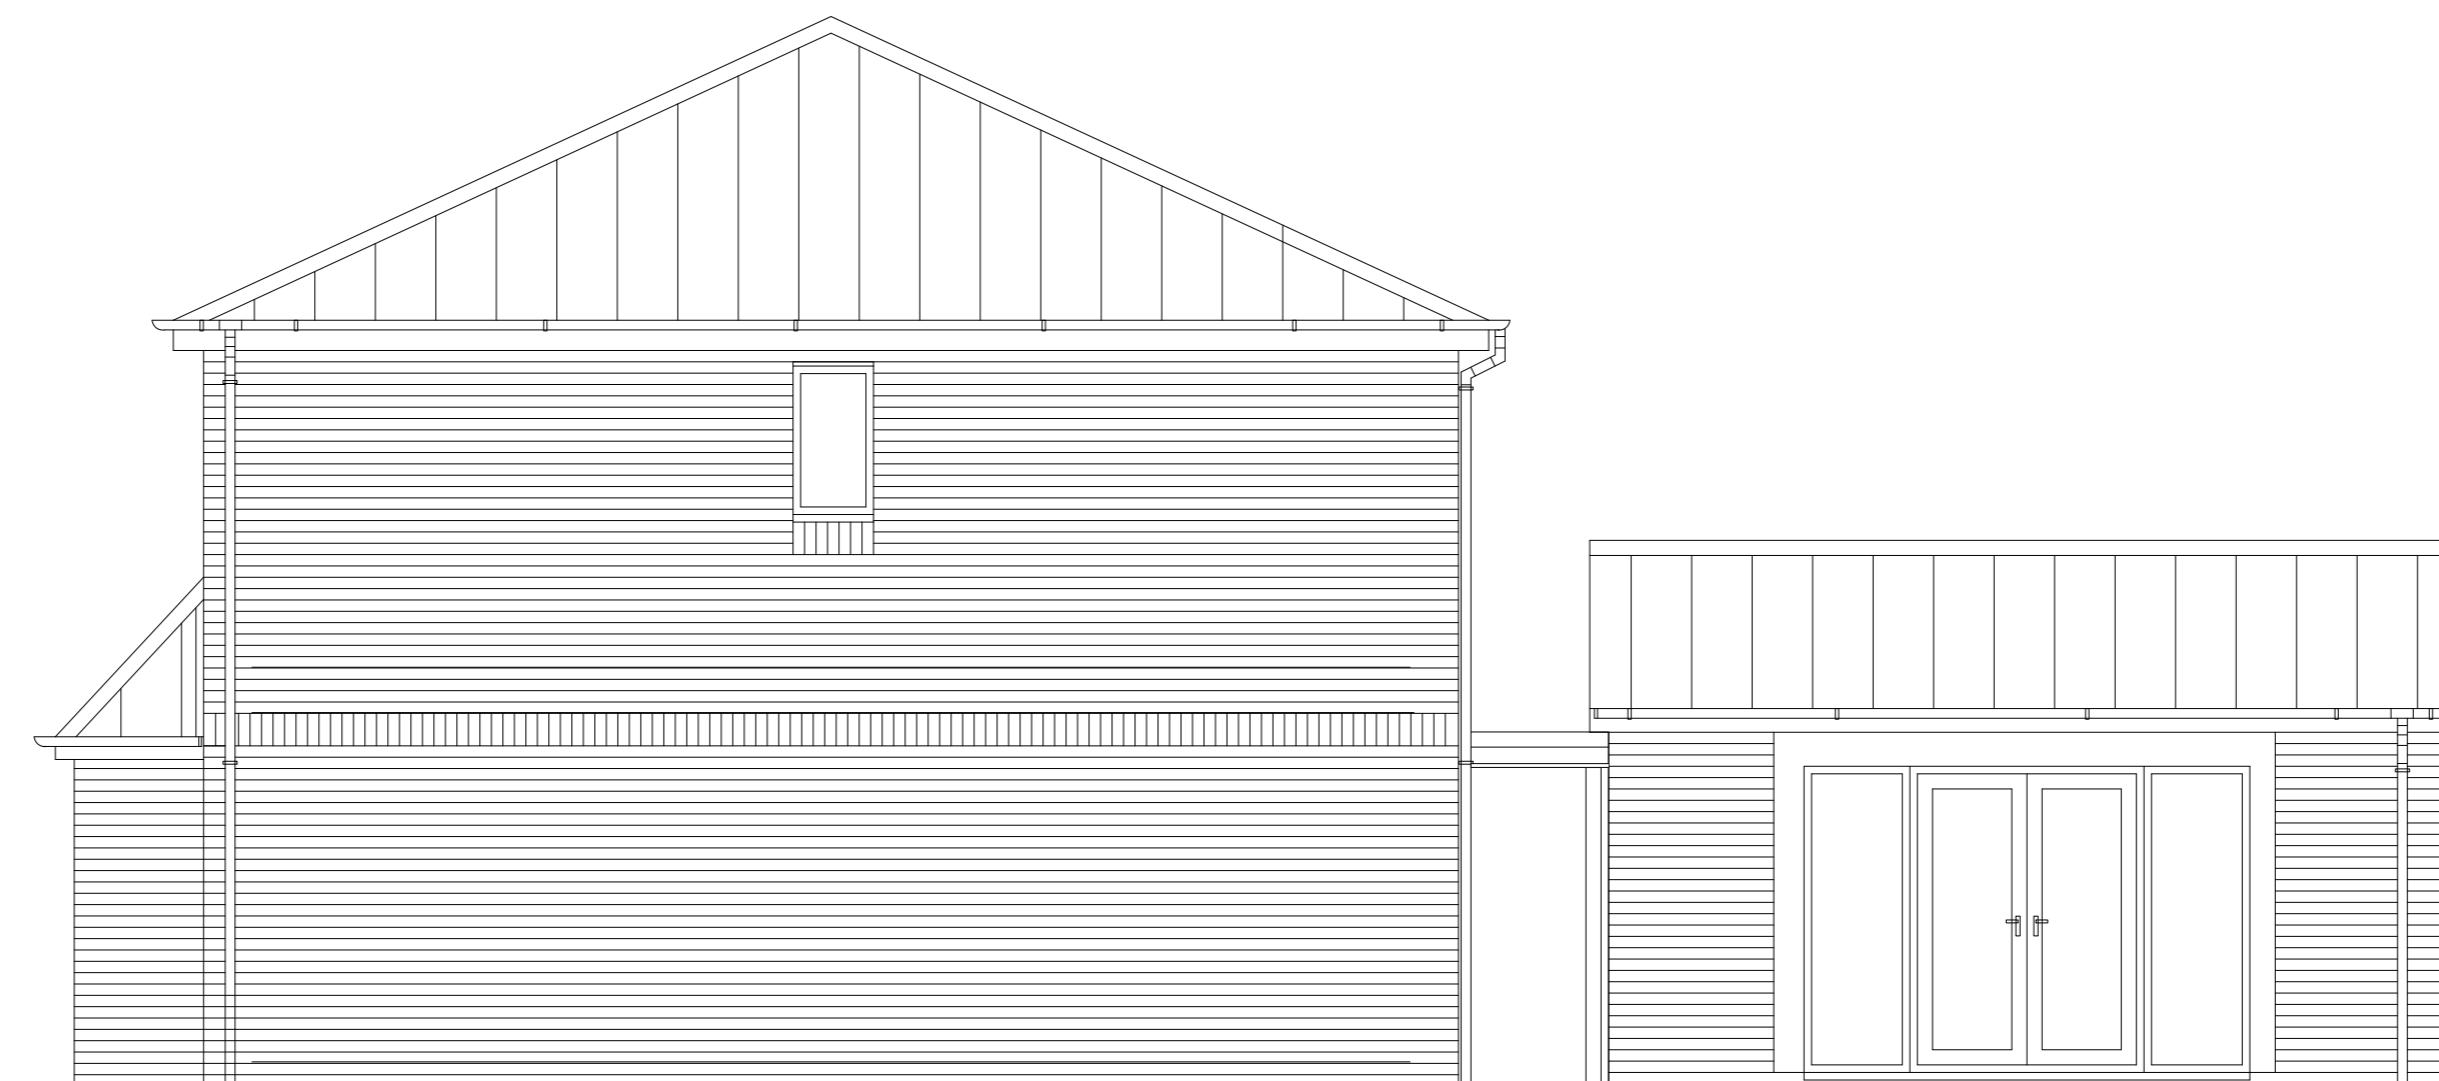

Existing Elevations Side

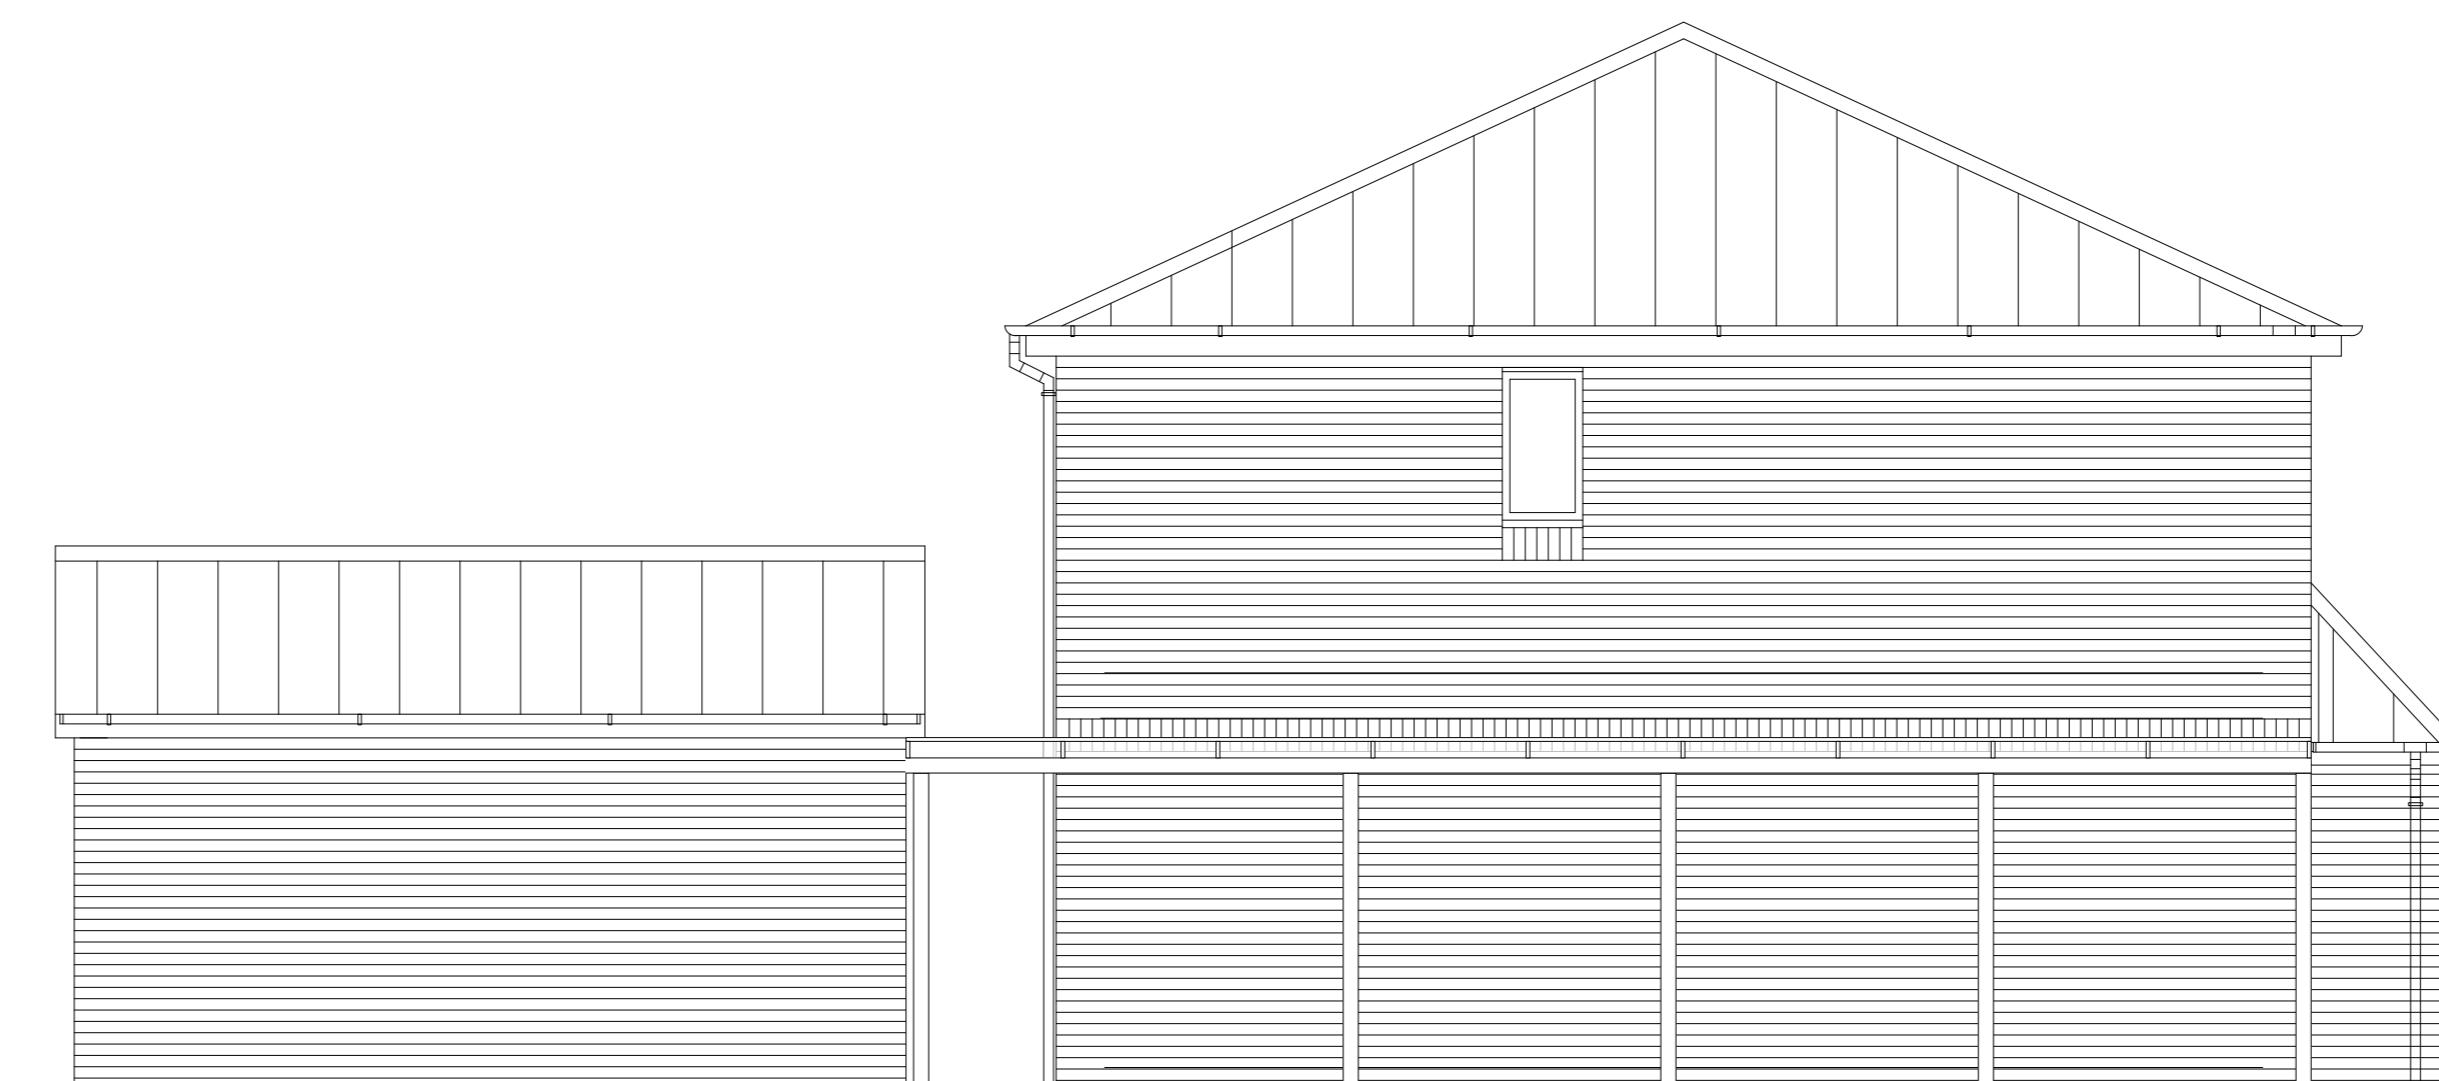

Existing Elevations Side