



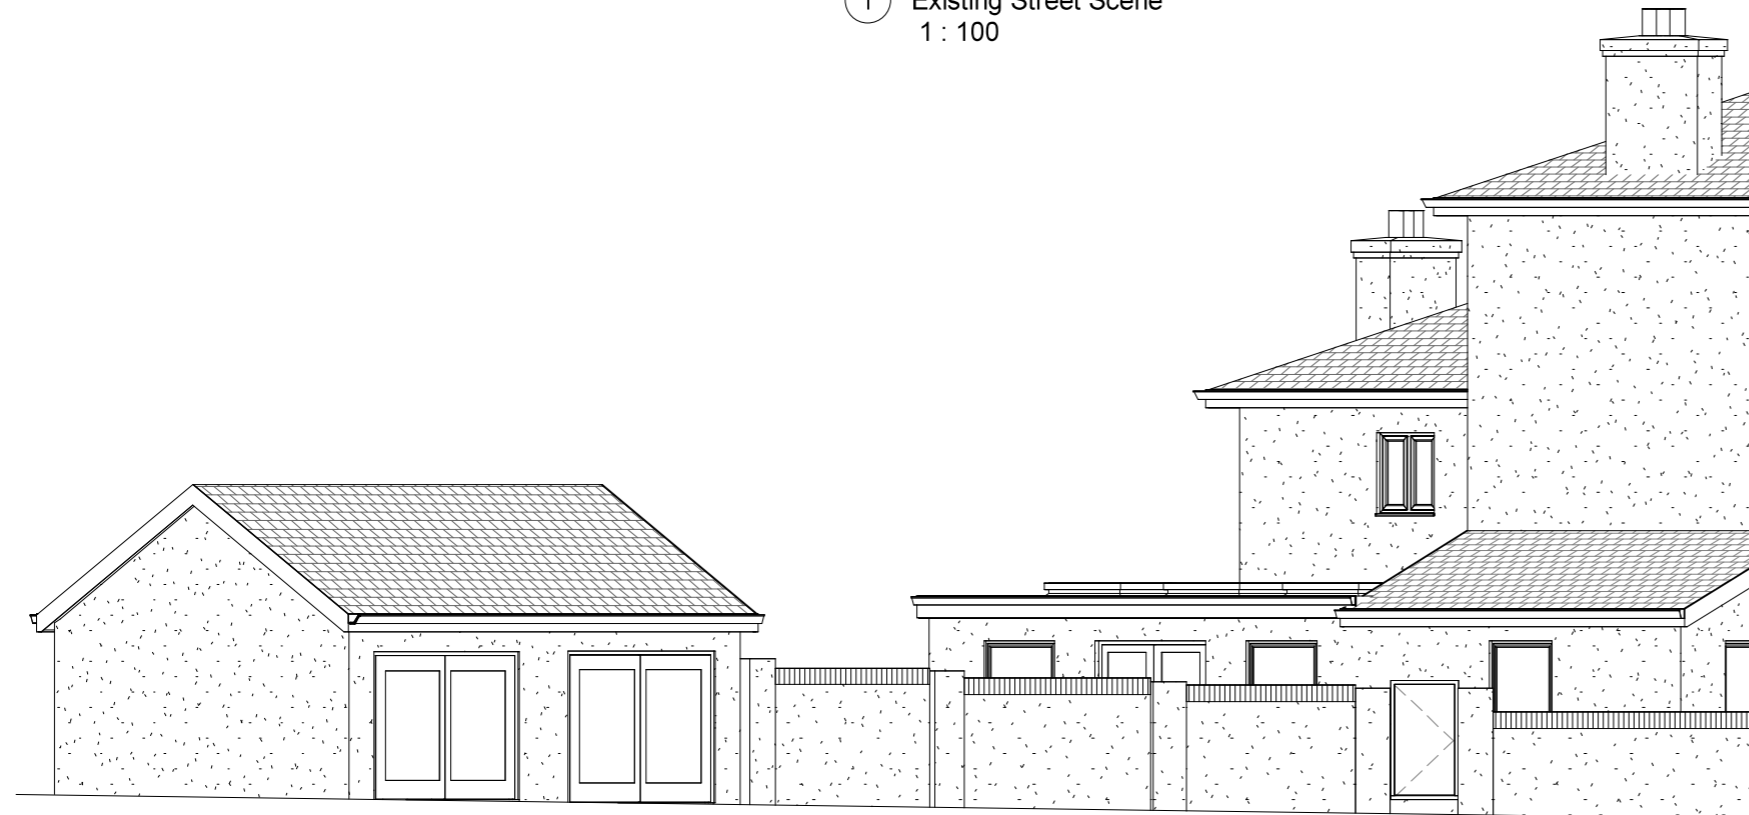

1 Existing Street Scene
1 : 100



2 Proposed Street Scene
1 : 100

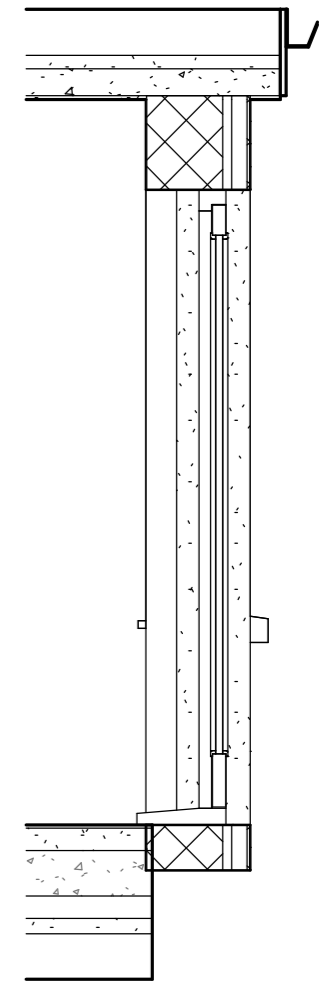

3 Door Section
1 : 25

INDIGO DESIGN (Part of 3dcadwales Ltd) 5 Ashlea Drive,
Merthyr Tydfil, CF47 0NY Tele 01685 385746 Mob -
07940913216 Email: philip@3dcadwales.co.uk

This Drawing is Copyright.
Dimensions to be checked
on site and not scaled from
this drawing



| | |
|-------------------|----------------|
| PURPOSE OF ISSUE | DRWAING NUMBER |
| Planning Approval | LR-05 |

PROJECT
Renew existing roof to side and replace
front windows

SHEET
Street Scene & Door Section

Address
Llwyn Yr Eos, Abercanaid, Merthyr
Tydfil. CF48 1YR

| | | |
|------------|----------|--------------|
| Checked by | Drawn by | Scale (@ A3) |
| JH | PH | As indicated |

| Rev No | Description | Date |
|--------|-------------|------------|
| A | Issue | 01/02/2024 |
| | | |
| | | |