




site section a-a  
1:100

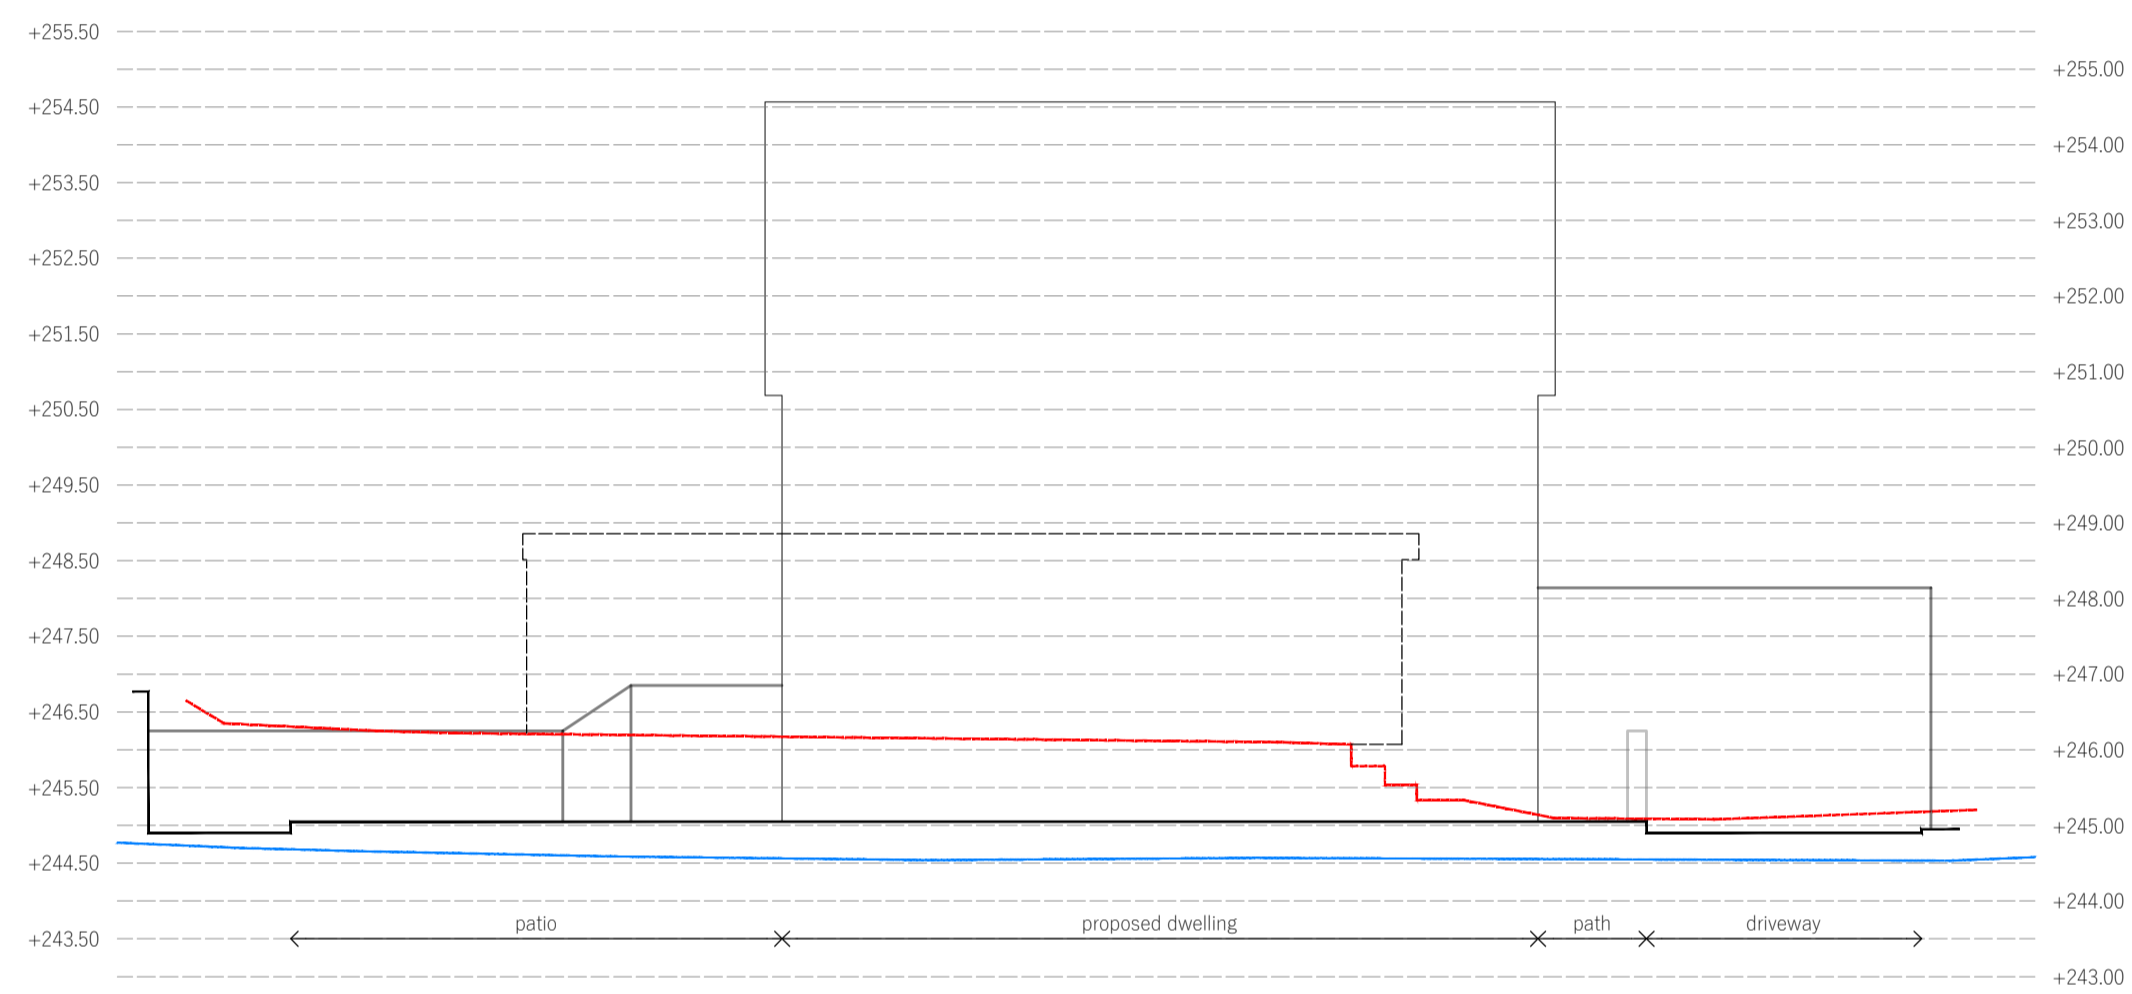


site section b-b  
1:100

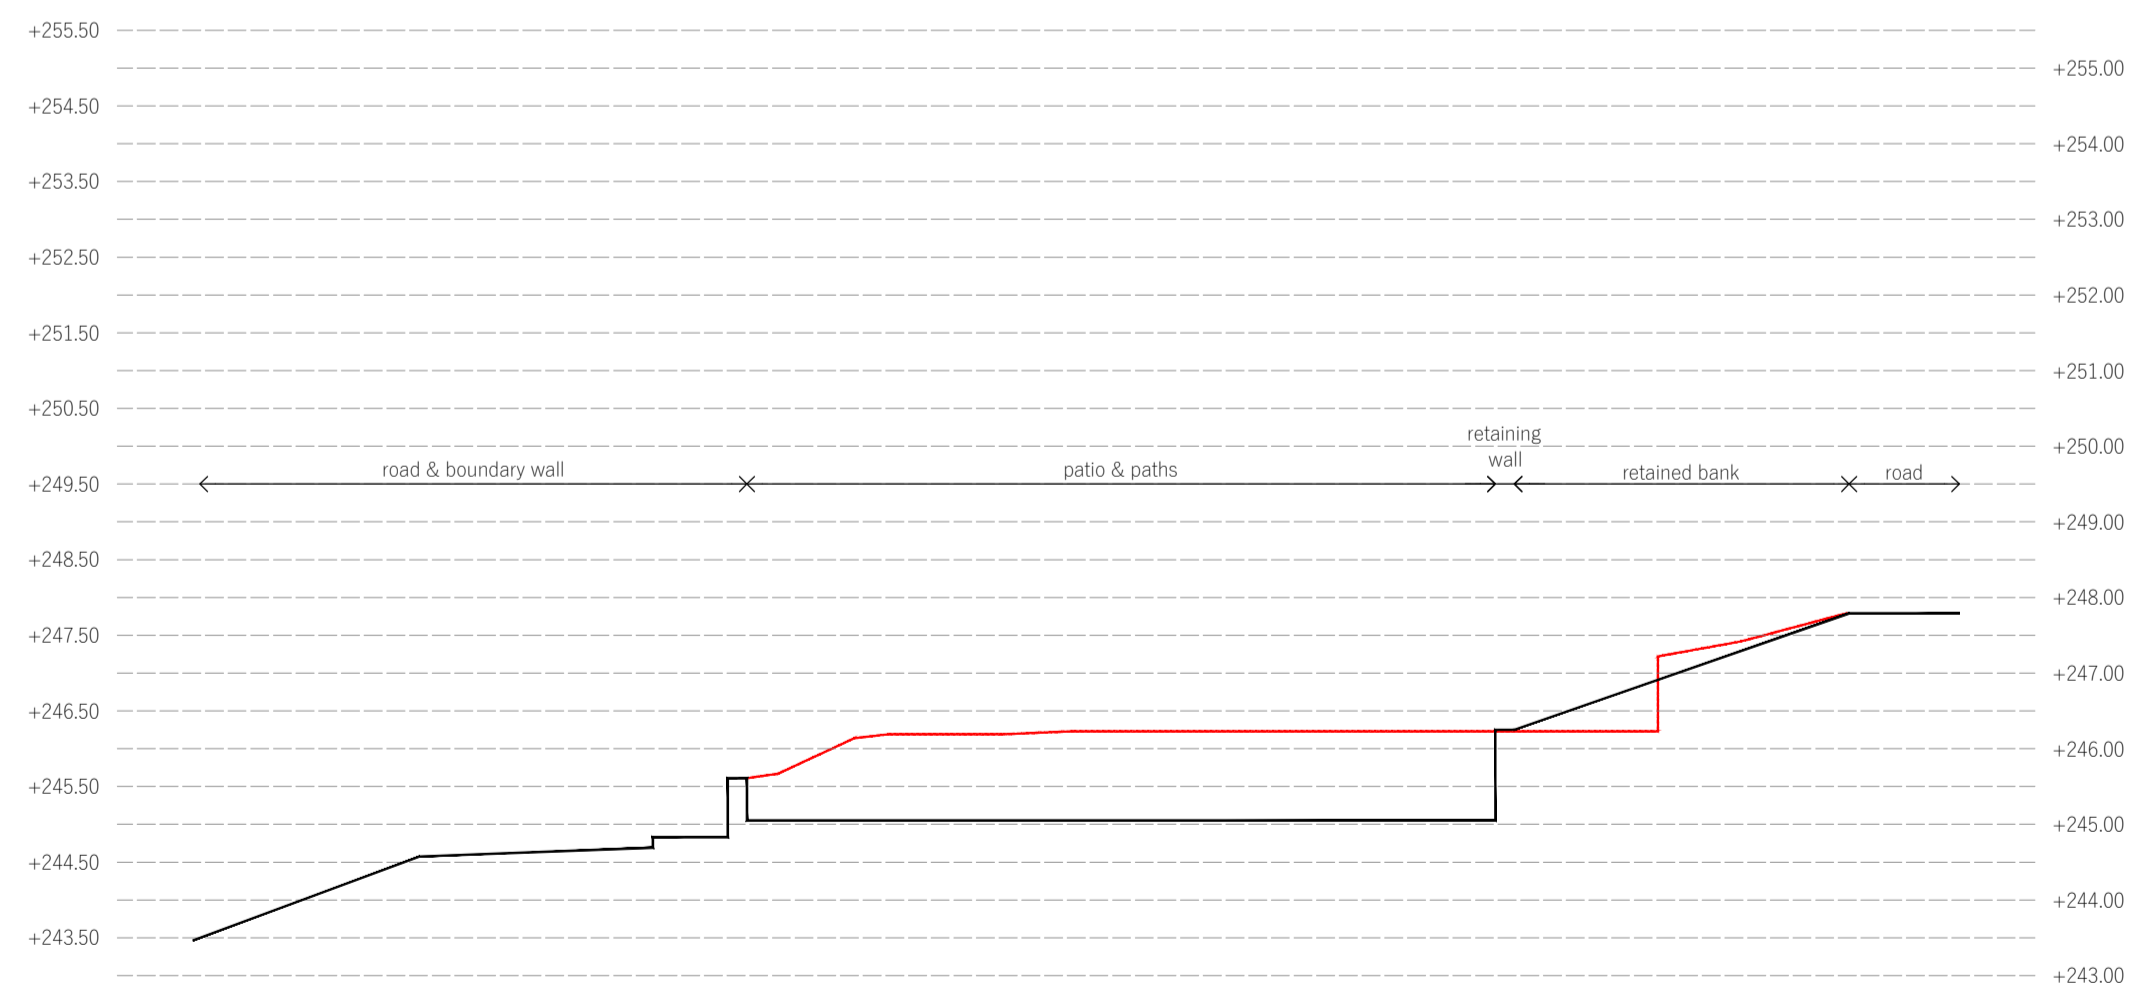

site section c-c  
1:100

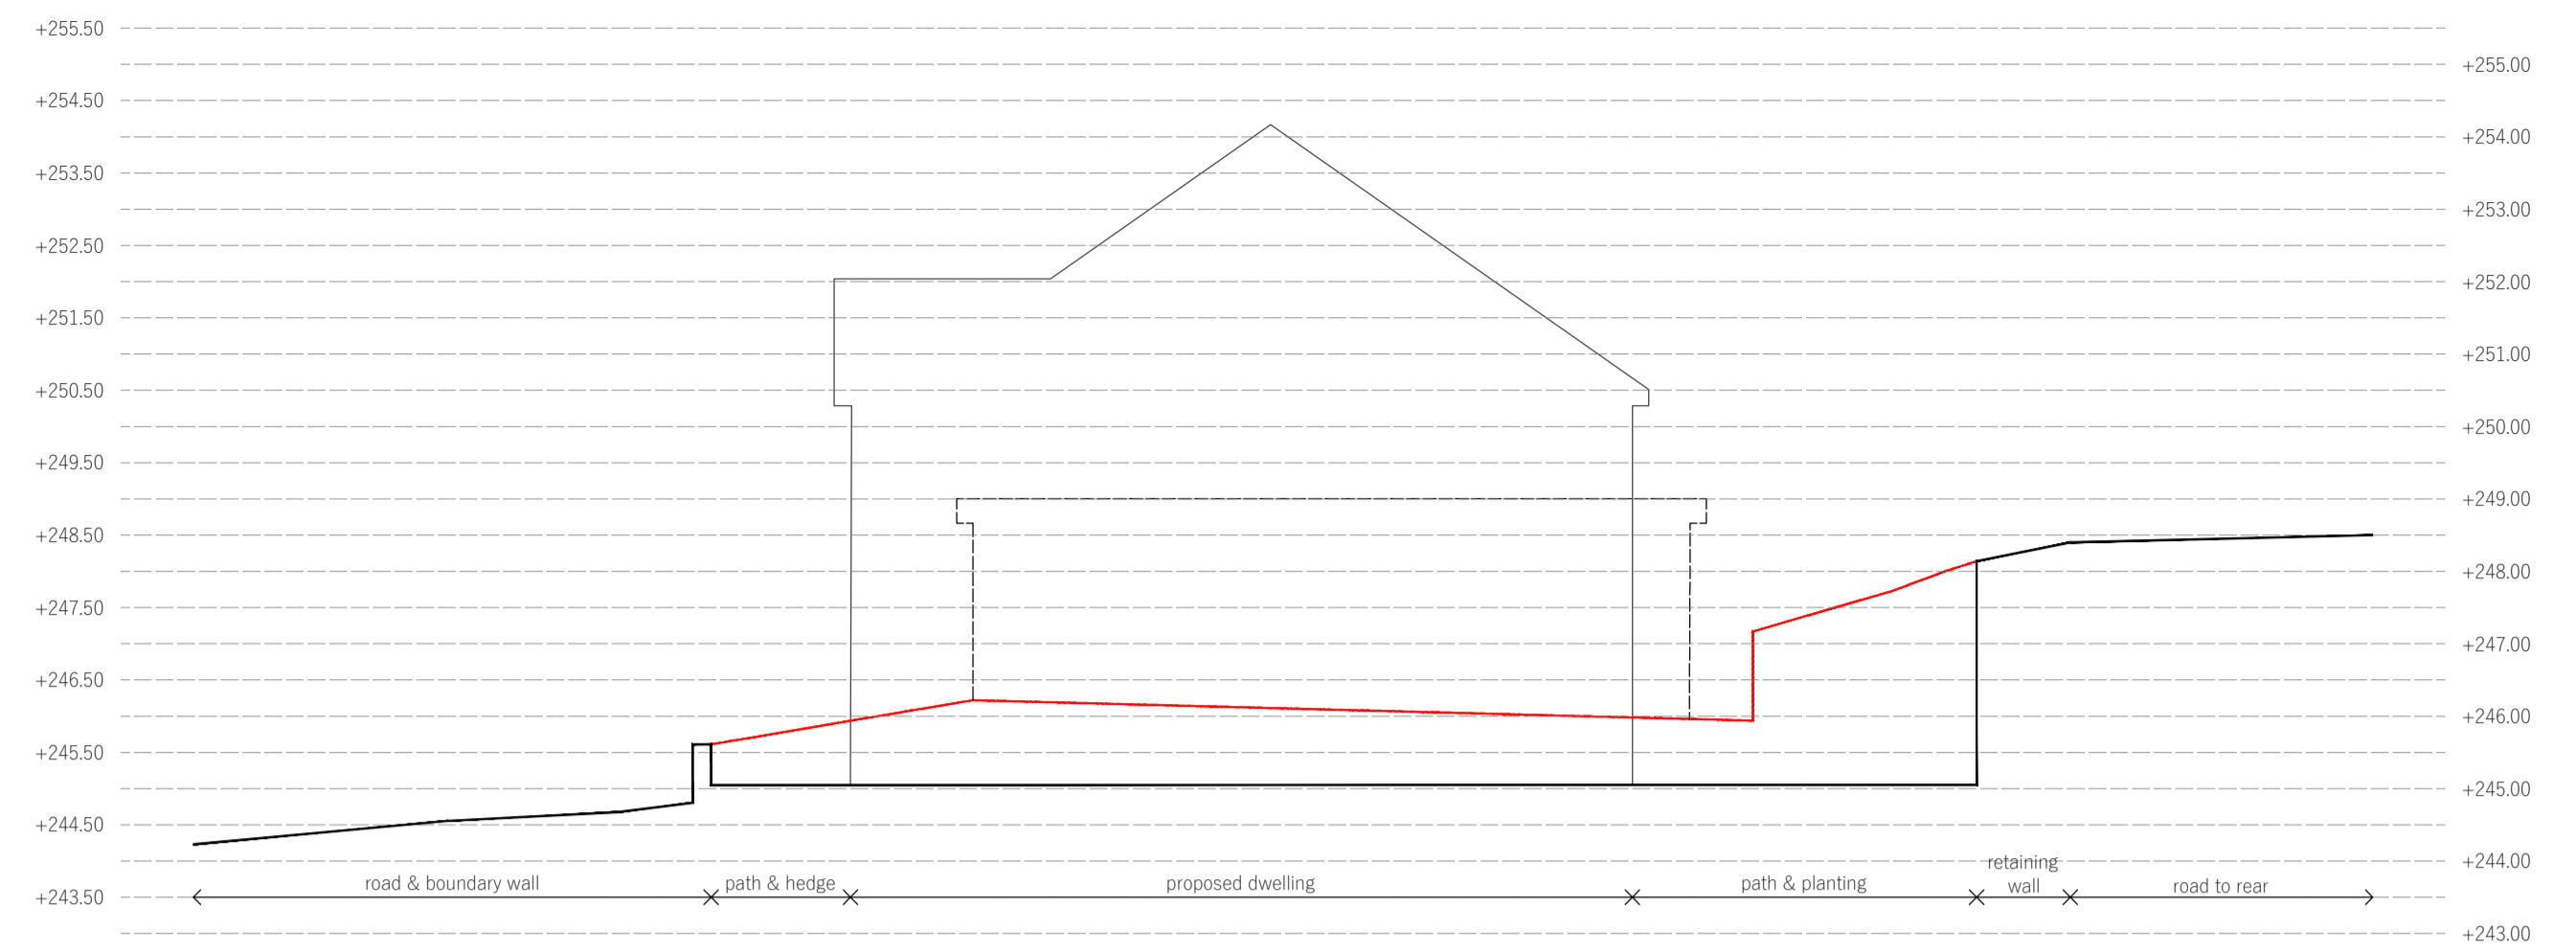


site section d-d  
1:100

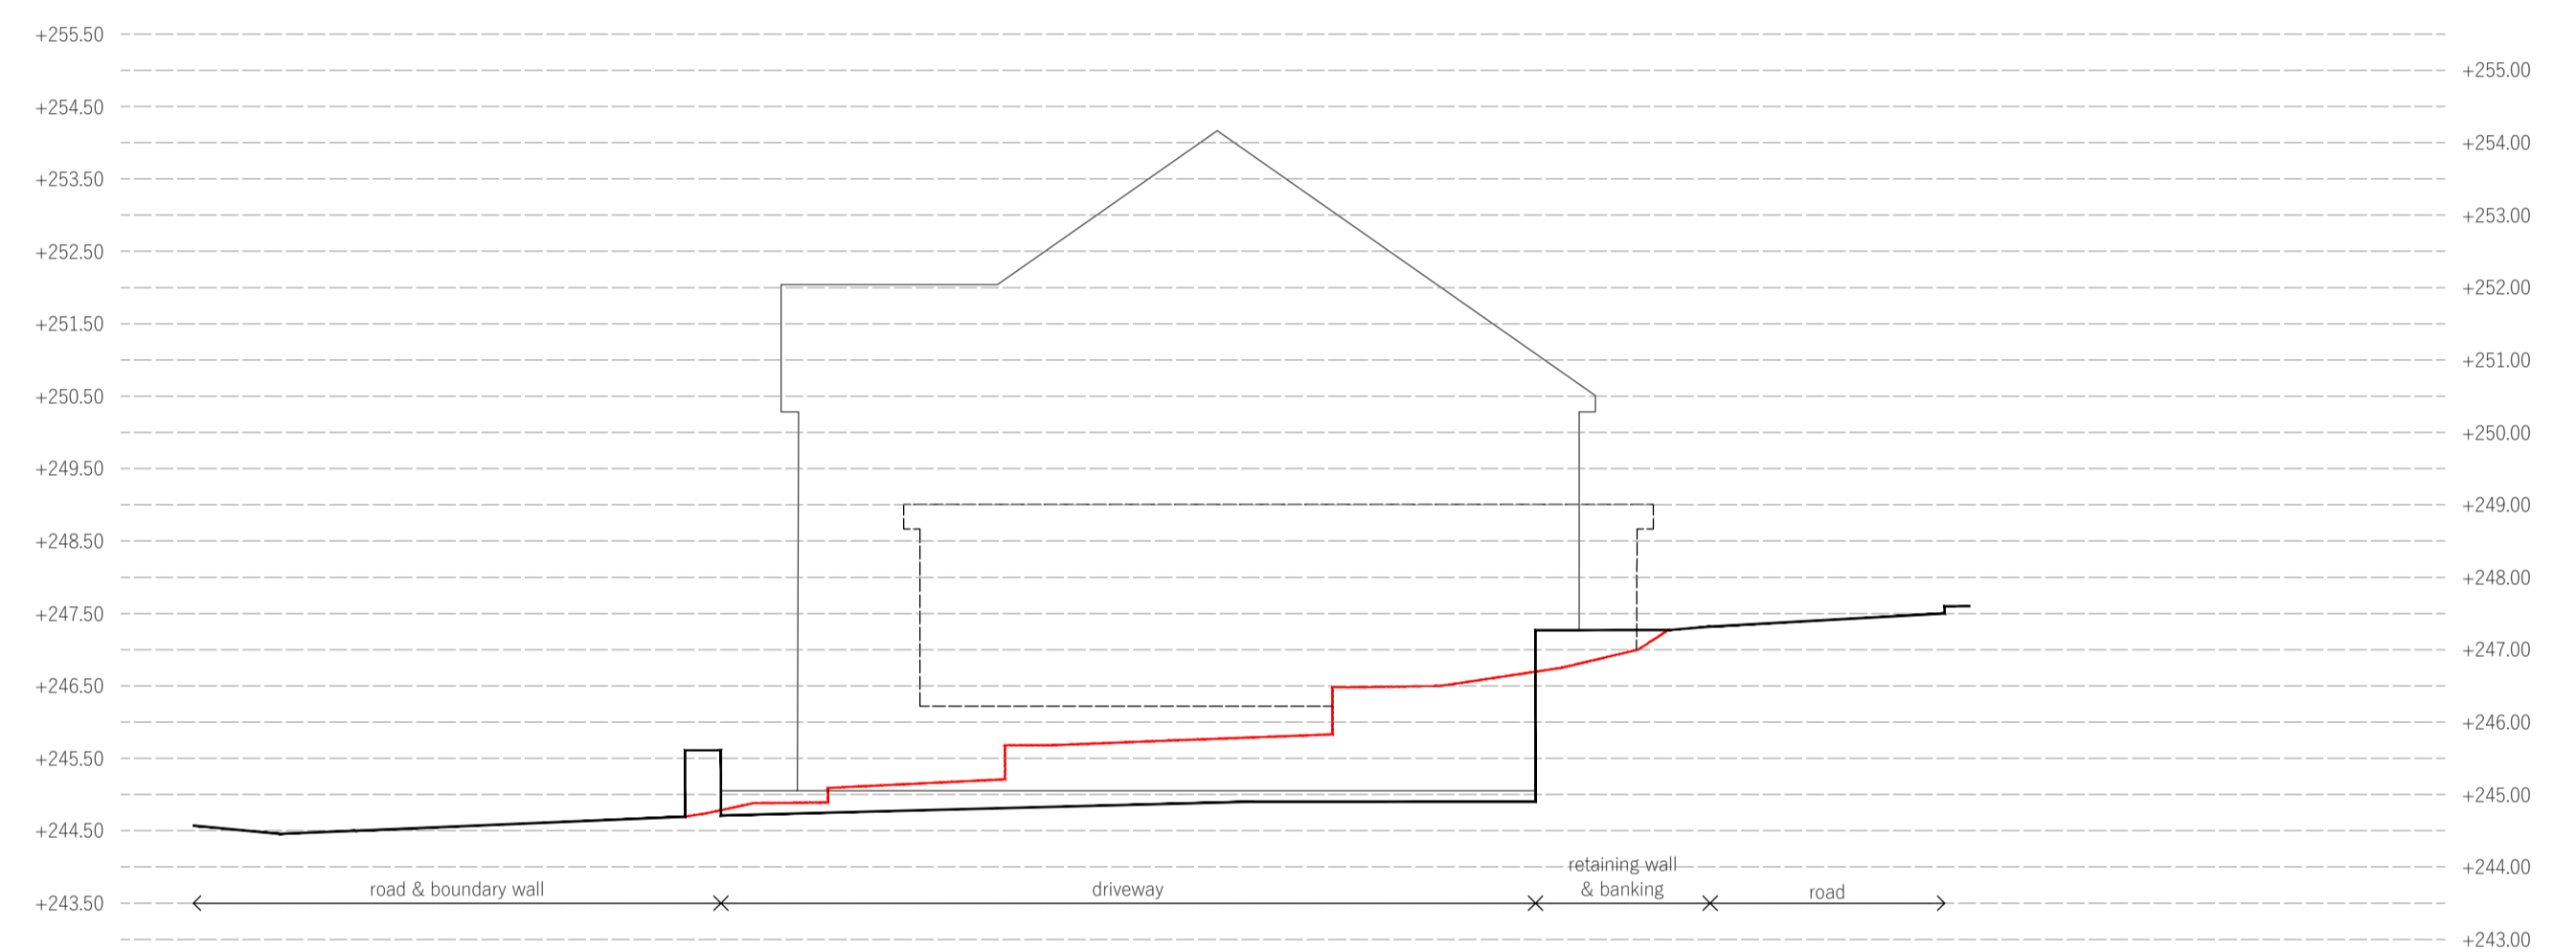

site section e-e  
1:100

- proposed levels
- existing levels
- road adjacent (mount pleasant)
- outline of proposed dwelling
- - - outline of existing bungalow

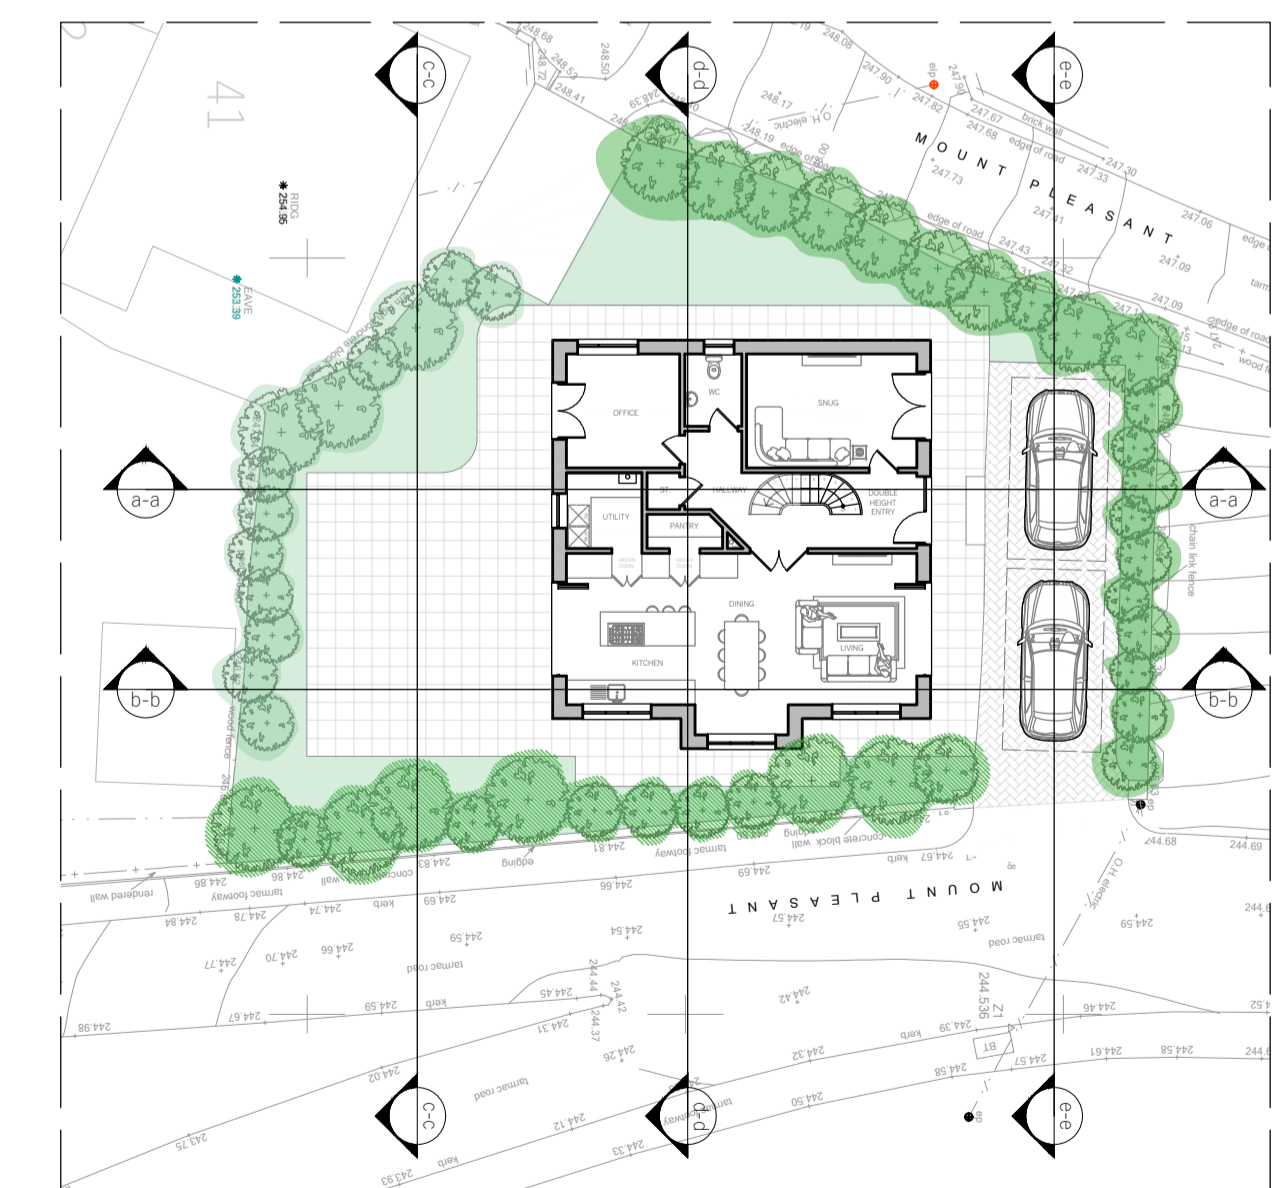

site plan  
1:200

