



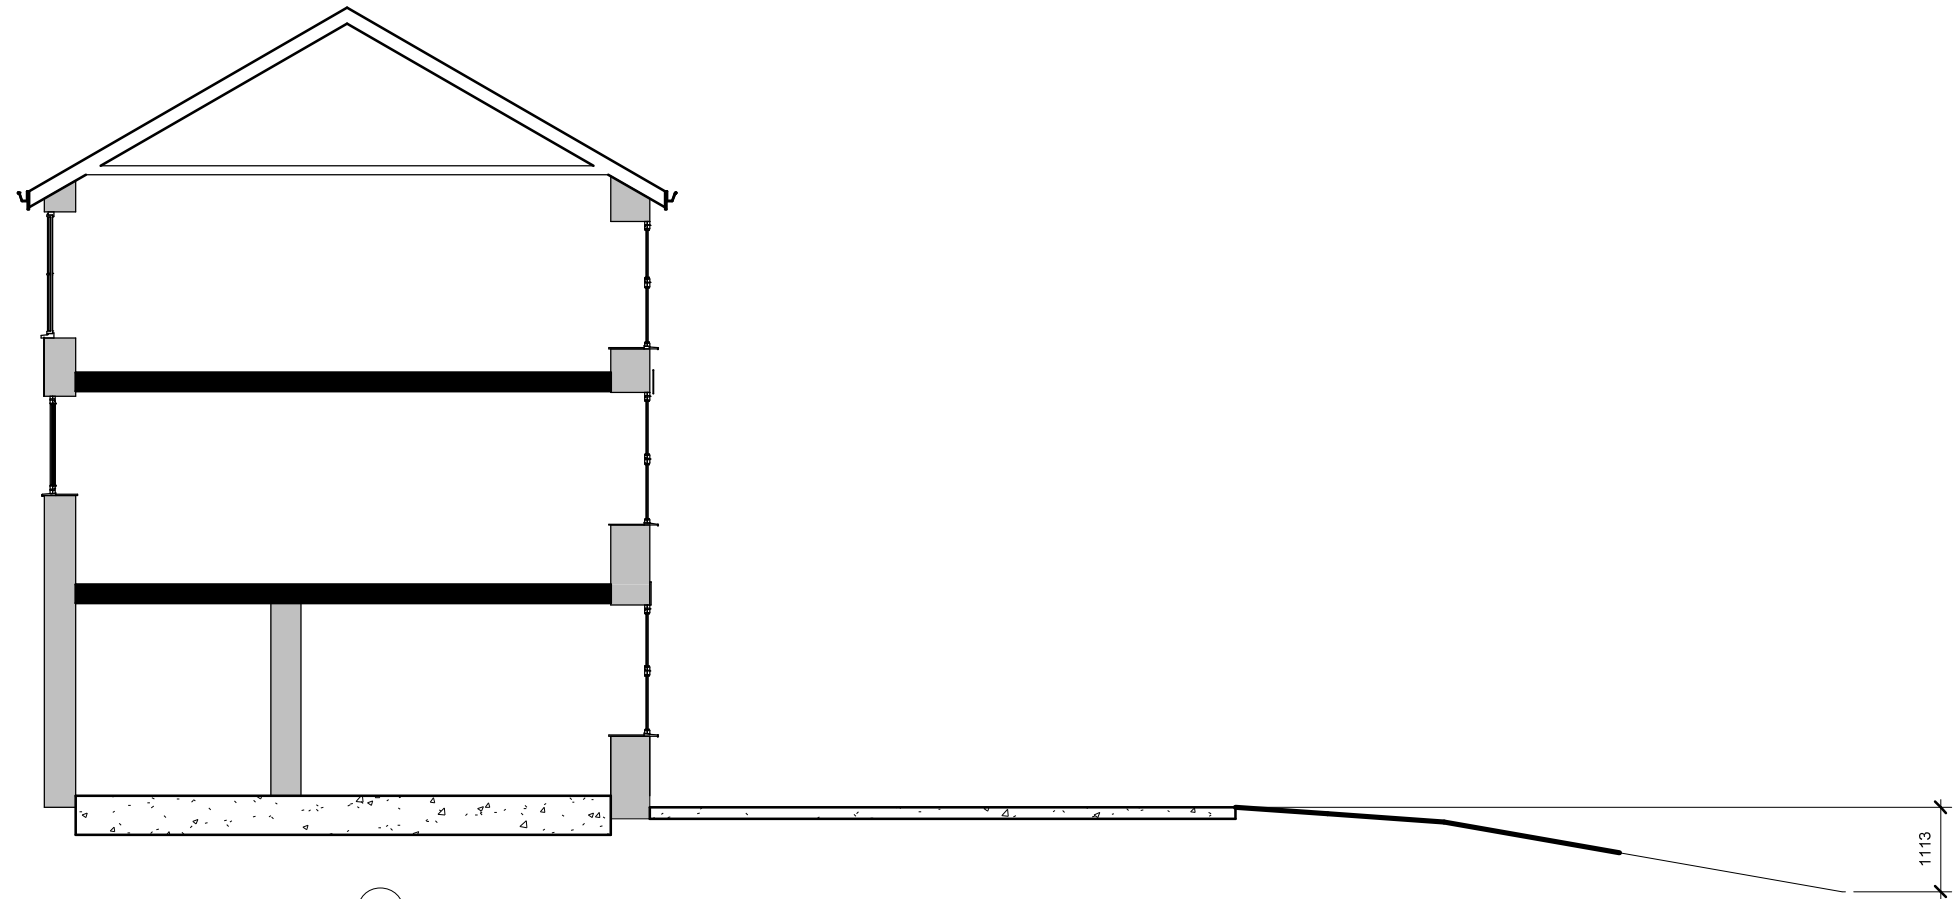

1 Existing Section
1 : 100

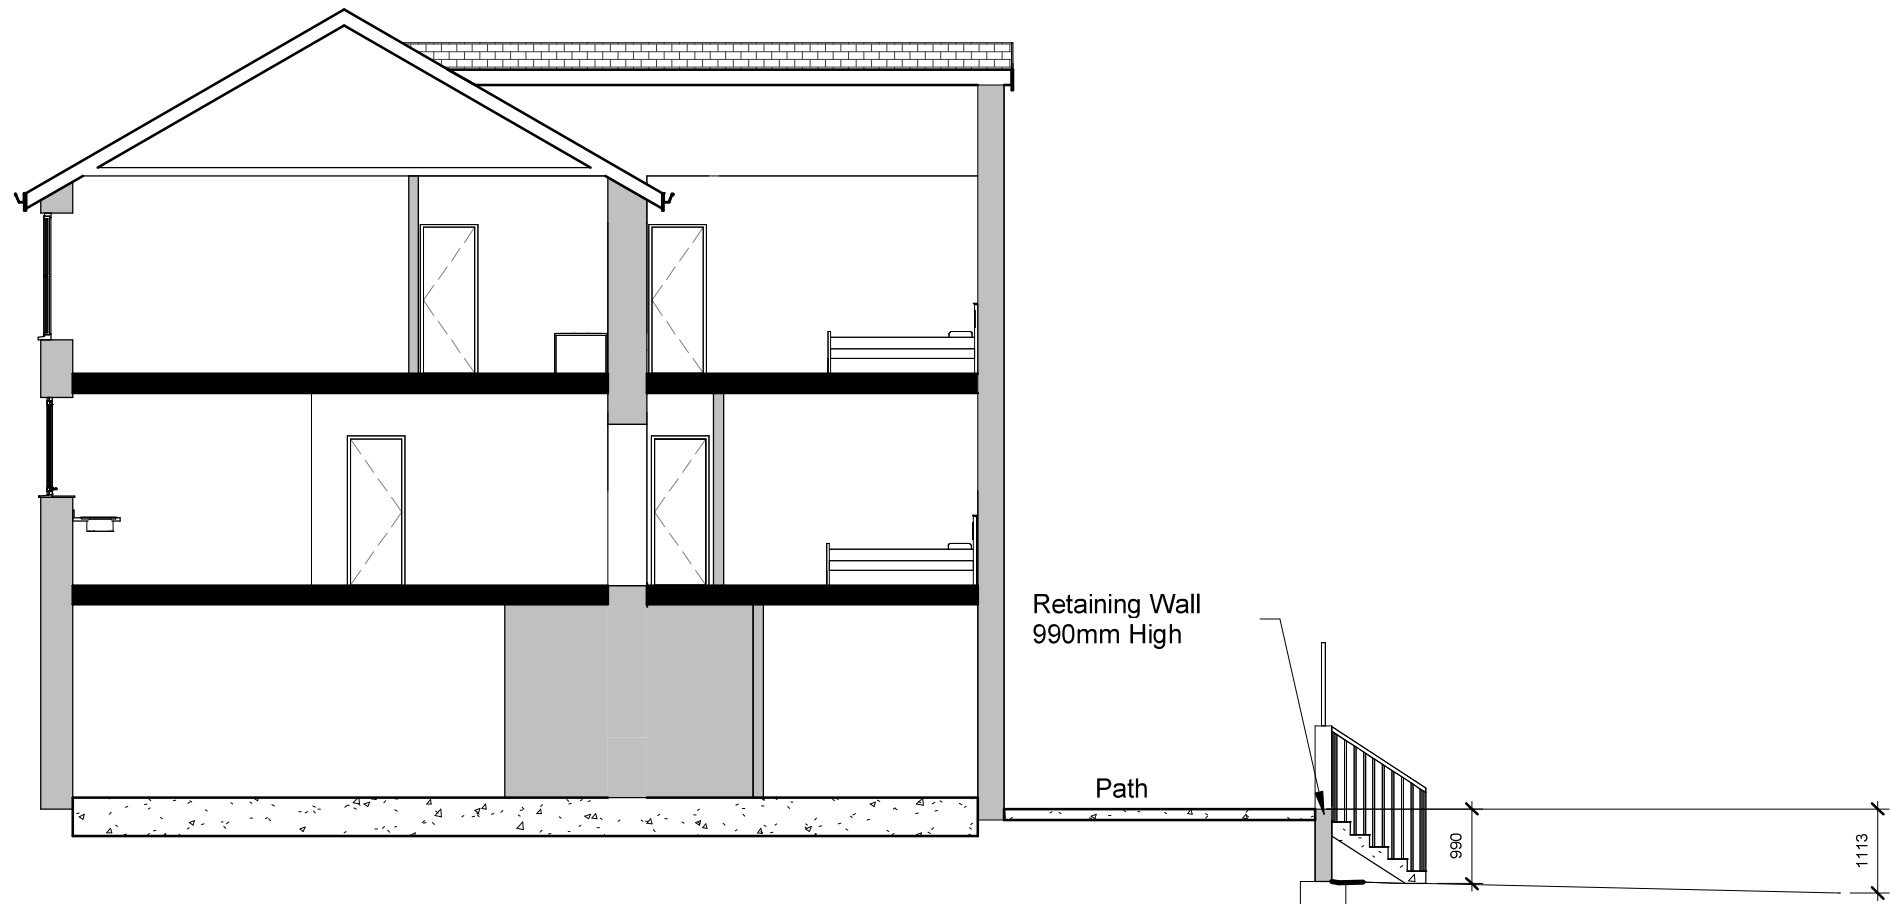

2 Proposed Section
1 : 100

INDIGO DESIGN (Part of 3dcadwales Ltd) 5 Ashlea Drive,
Merthyr Tydfil, CF47 0NY Tele 01685 385746 Mob -
07940913216 Email: philip@3dcadwales.co.uk

This Drawing is Copyright,
Dimensions to be checked
on site and not scaled from
this drawing



PURPOSE OF ISSUE

Planning Approval

DRWAING NUMBER

PS-06

PROJECT

Three storey rear extension

SHEET

Sections

Address Former Job Centre, 11 Perrot Street,
Treharris. CF46 5ET

Checked by

JH

Drawn by

PH

Scale (@ A3)

1 : 100

Rev No	Description	Date
A	Issue	01/09/2024