


## 1 Proposed Basement

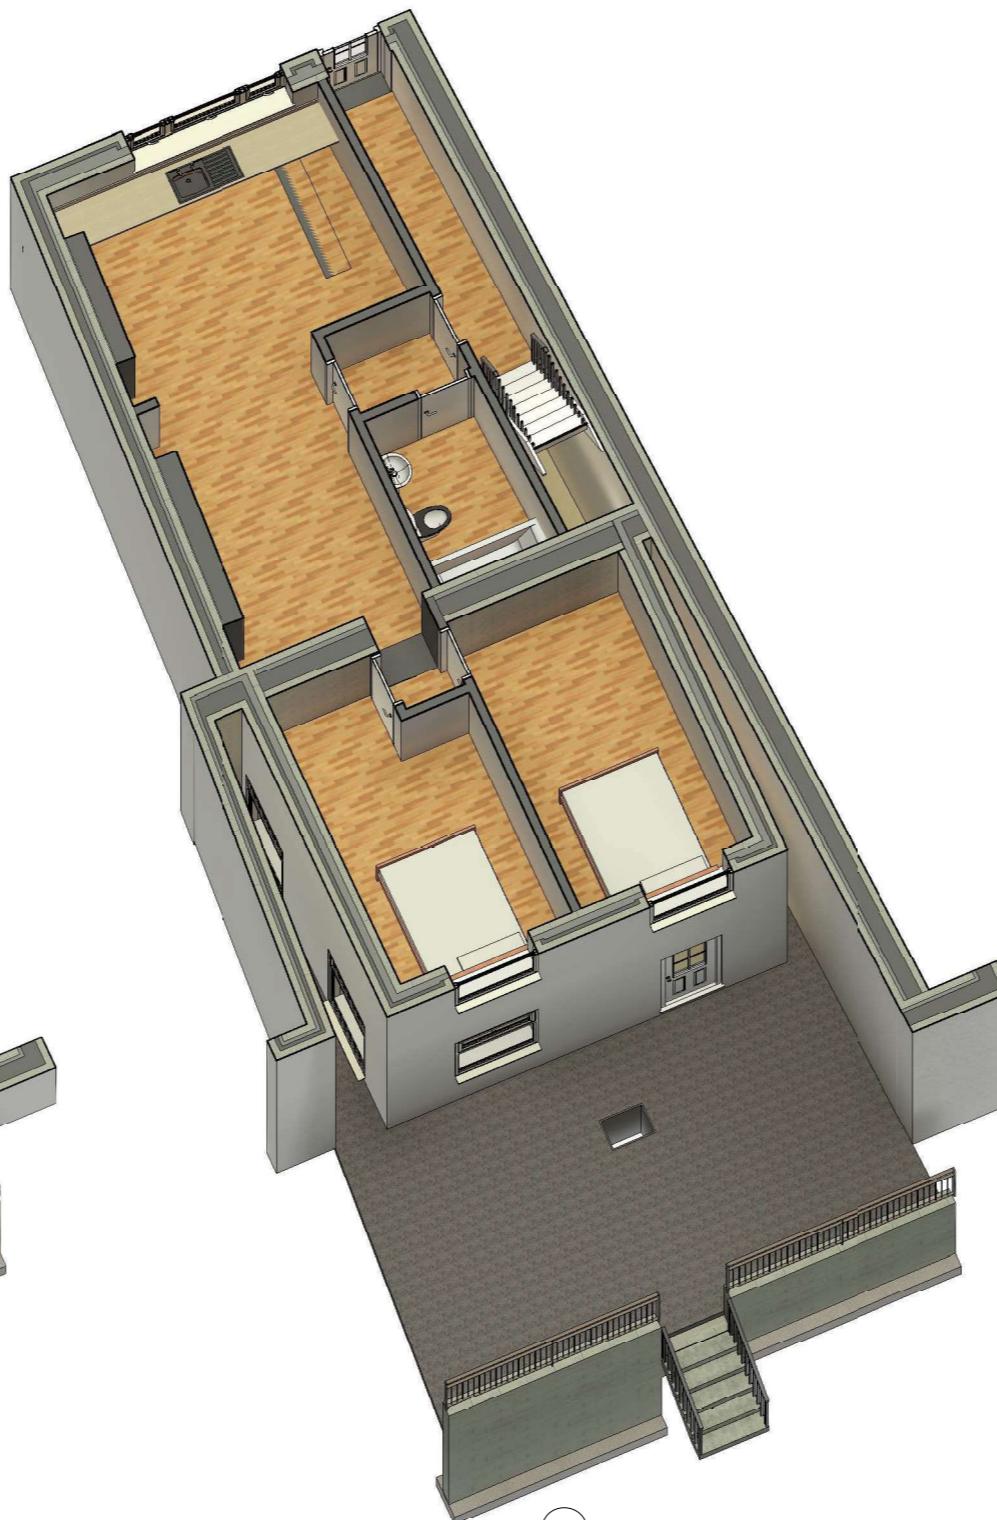

## 2 Proposed First Floor



### 3 Proposed Second Floor