
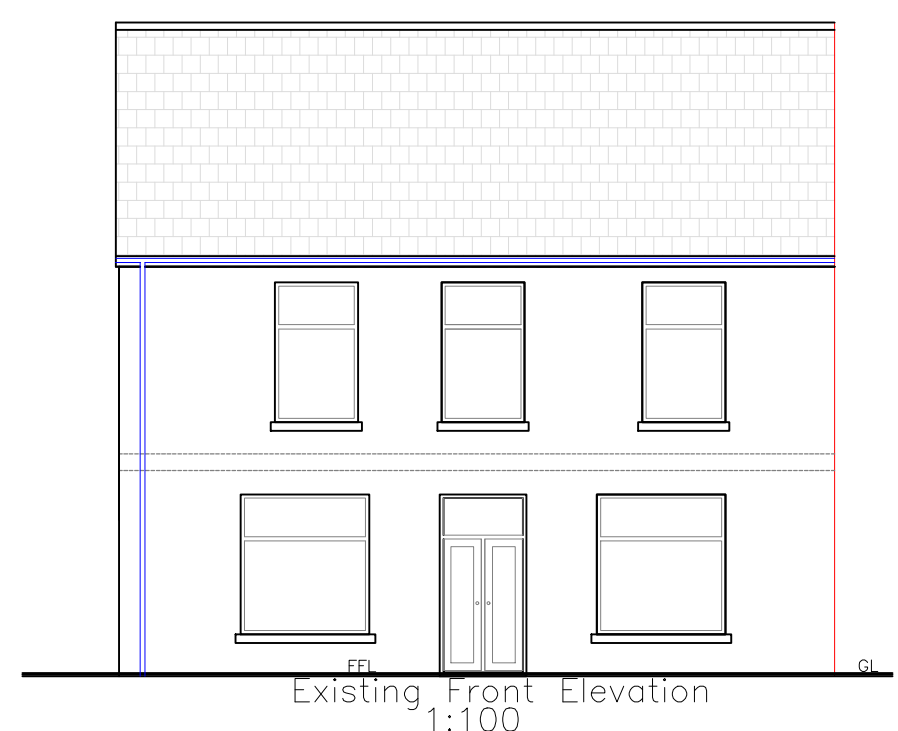
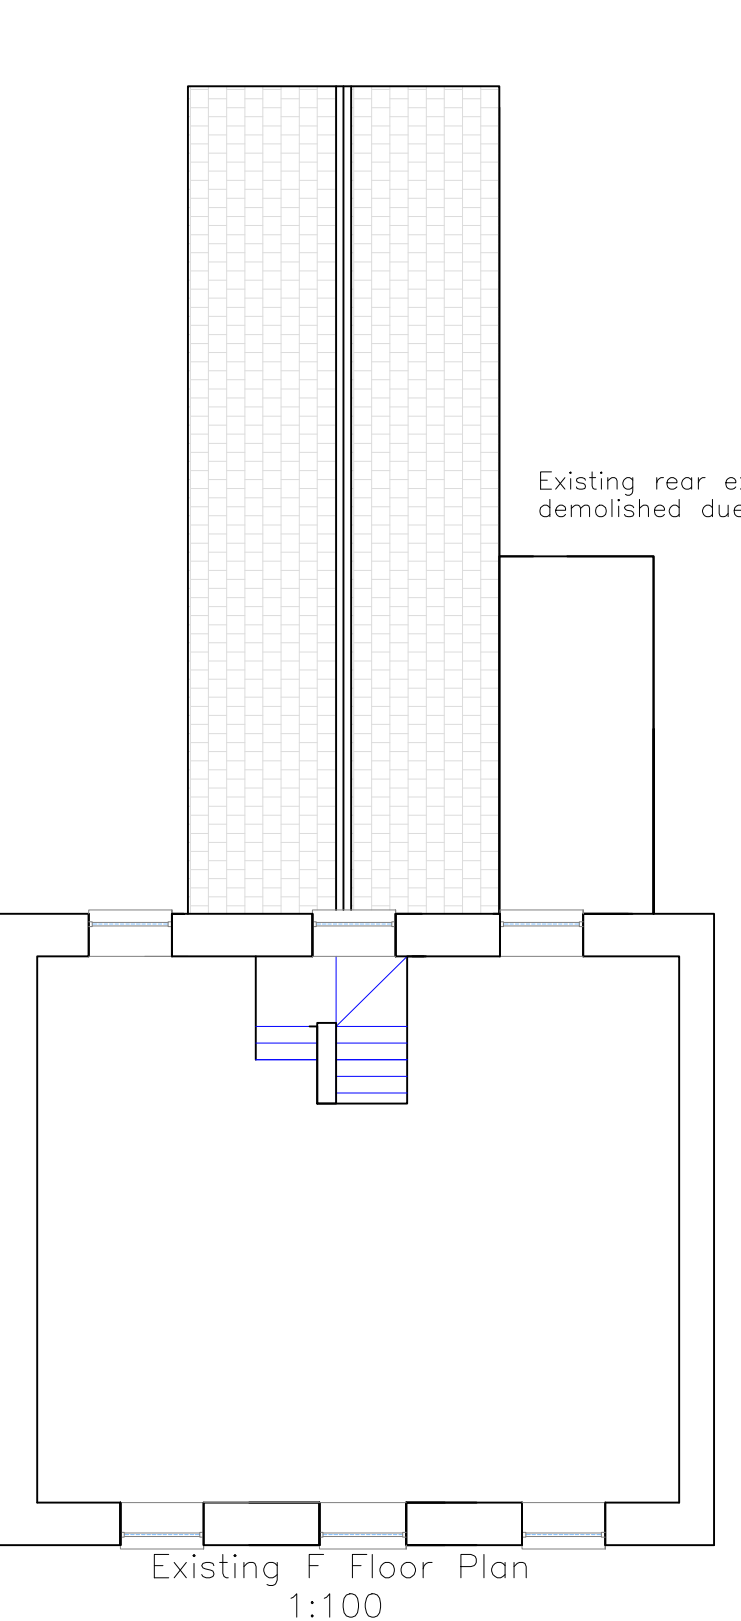
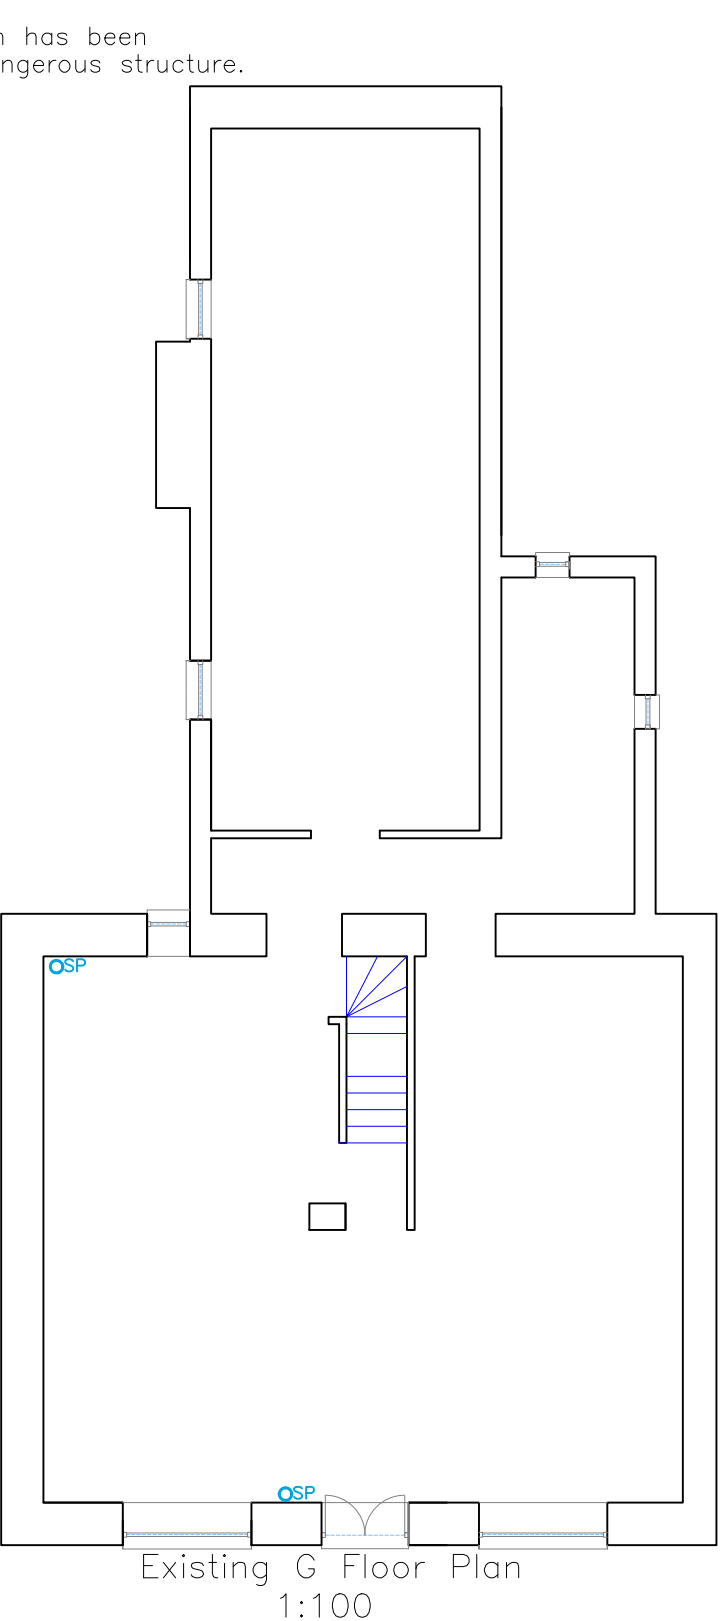
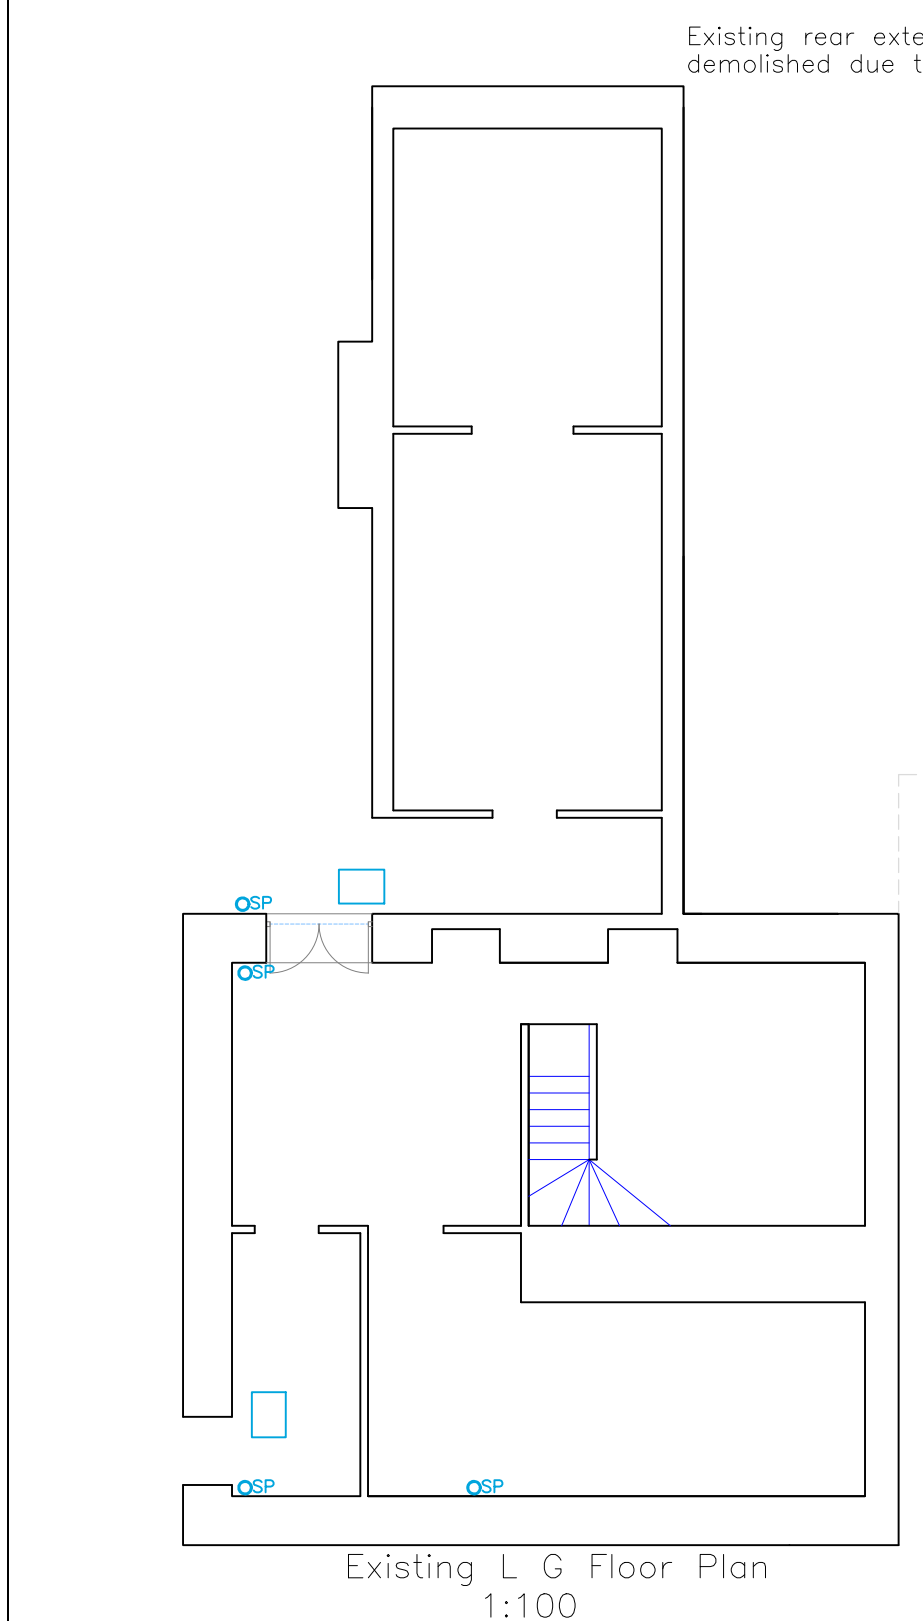
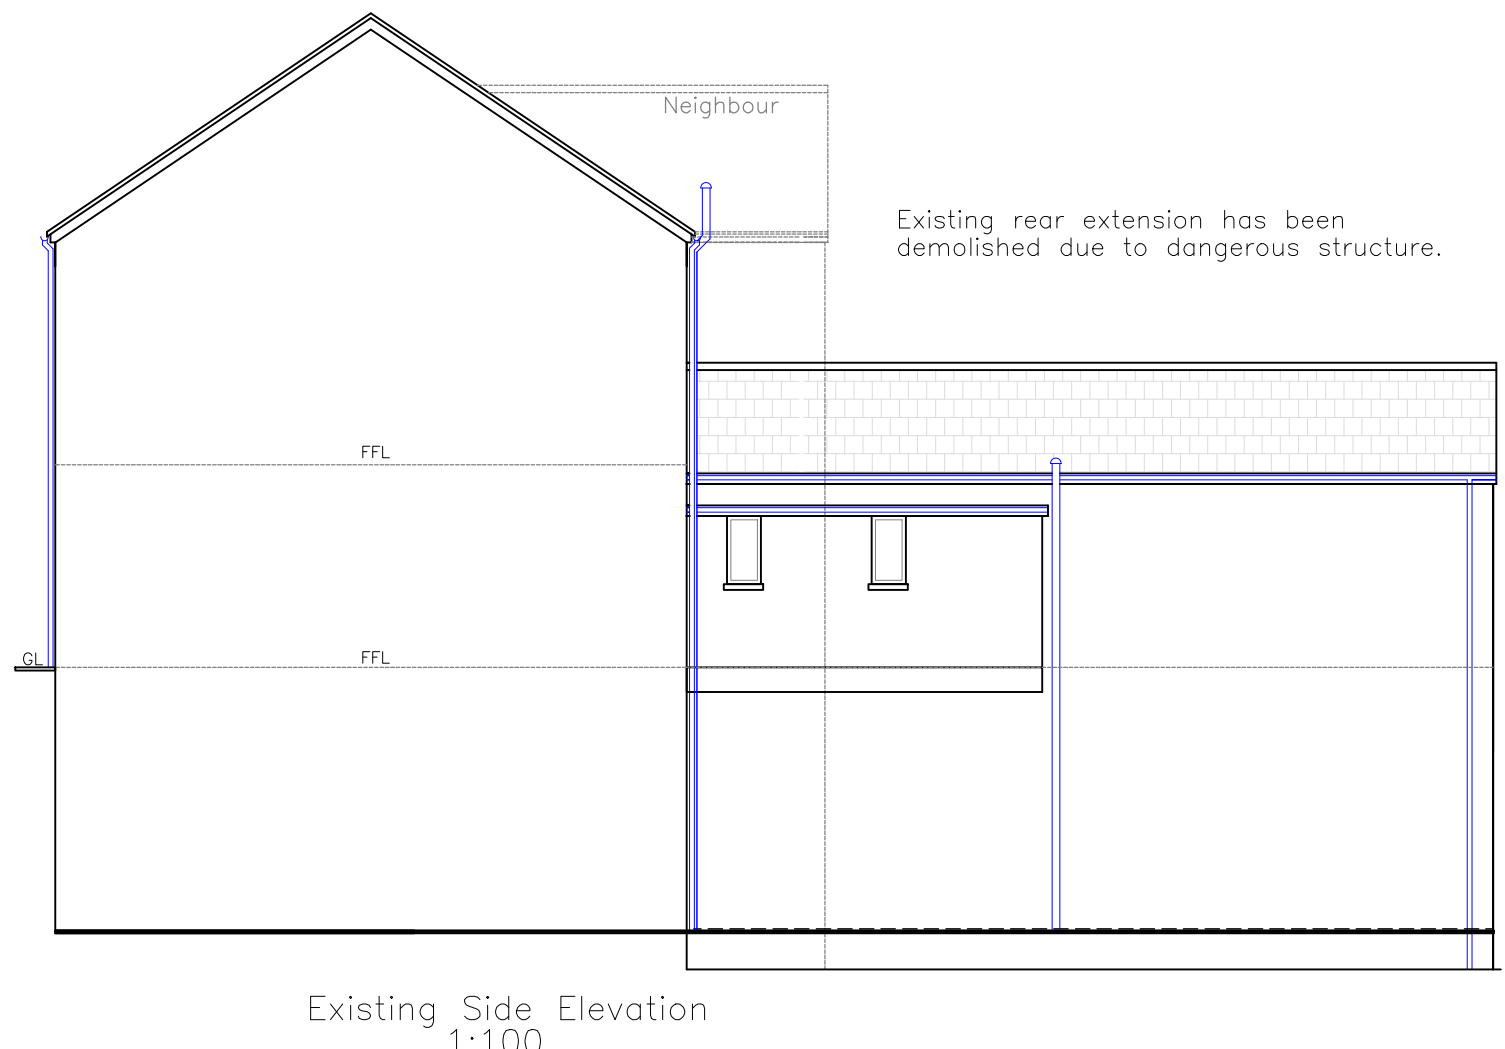
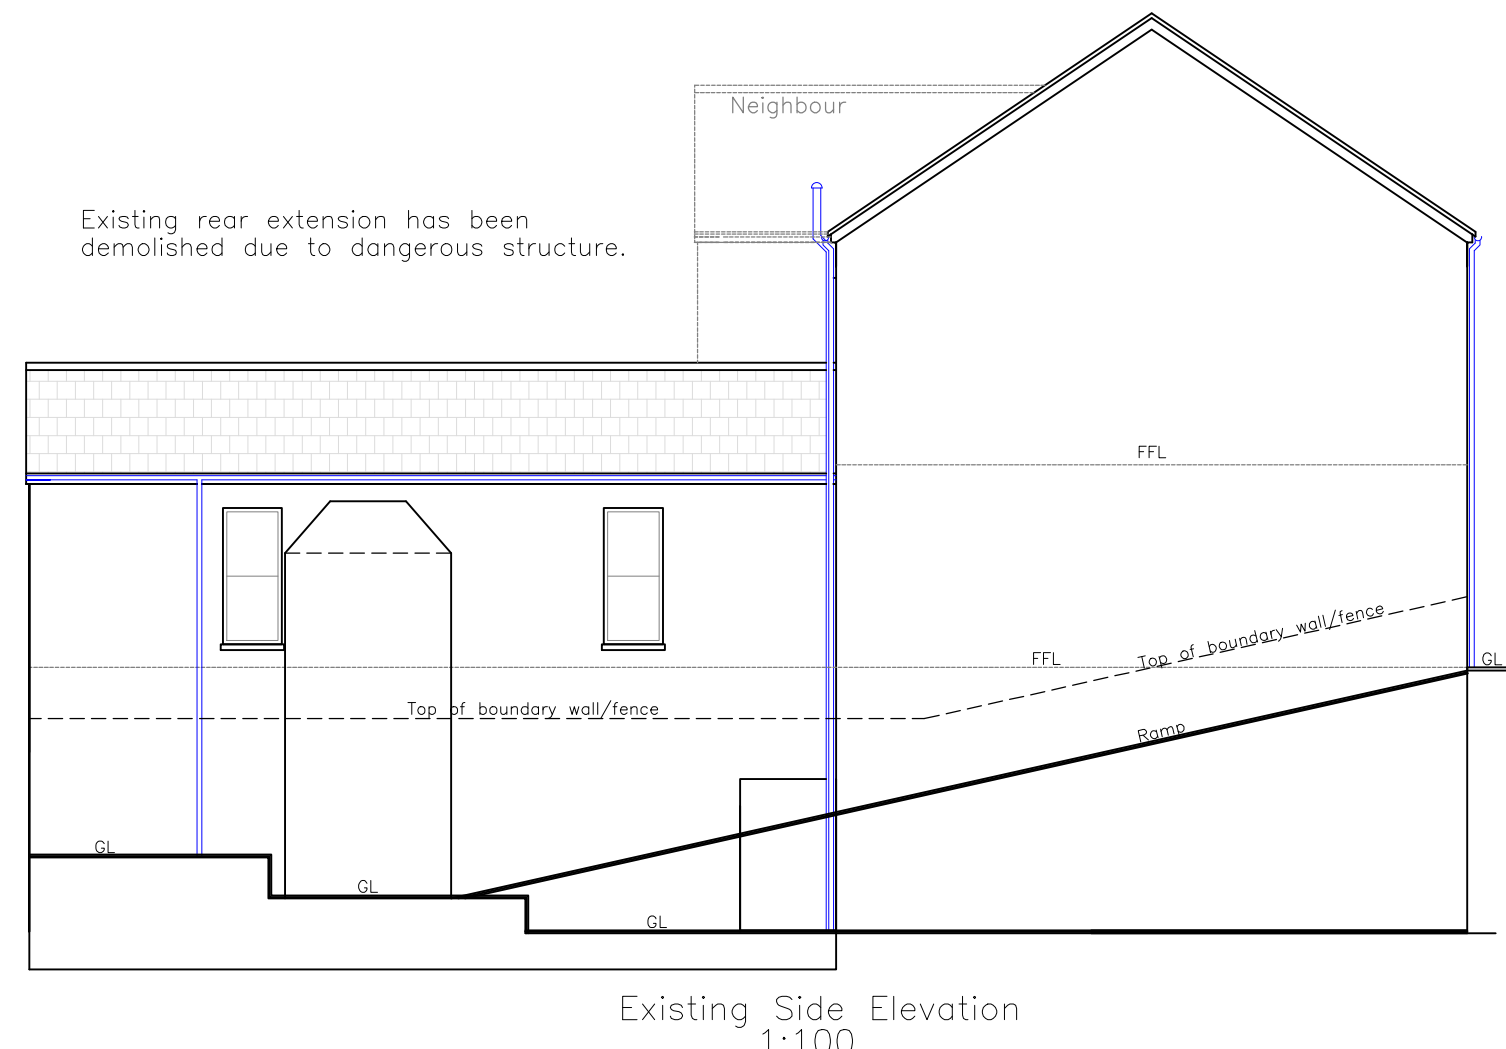


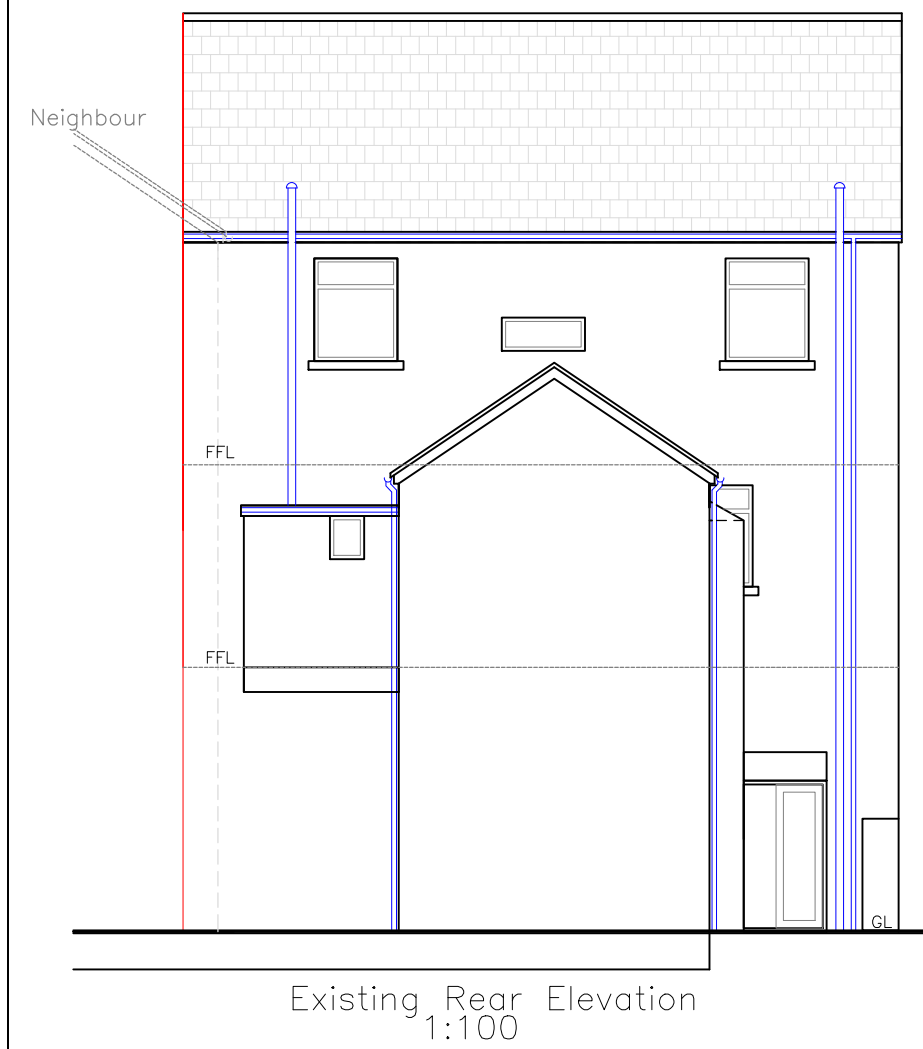

 Utopia Design Architectural Services 			
Issued Only for Purpose Indicated			
Drawing Status: FOR PLANNING/B CON PURPOSES ONLY			
Address		La Bodega Pant Road Dowlais Merthyr Tydfil CF48 3SH	
Project			
Proposed New Two Storey Rear Extension with Alterations			
Drawn by	Date	Scale	
PT	SEPT 24	1:100	
Title		Paper	
Existing Plans & Elevations		A2	
		Drwg No	
		LA BODEGA FULL 01A	