
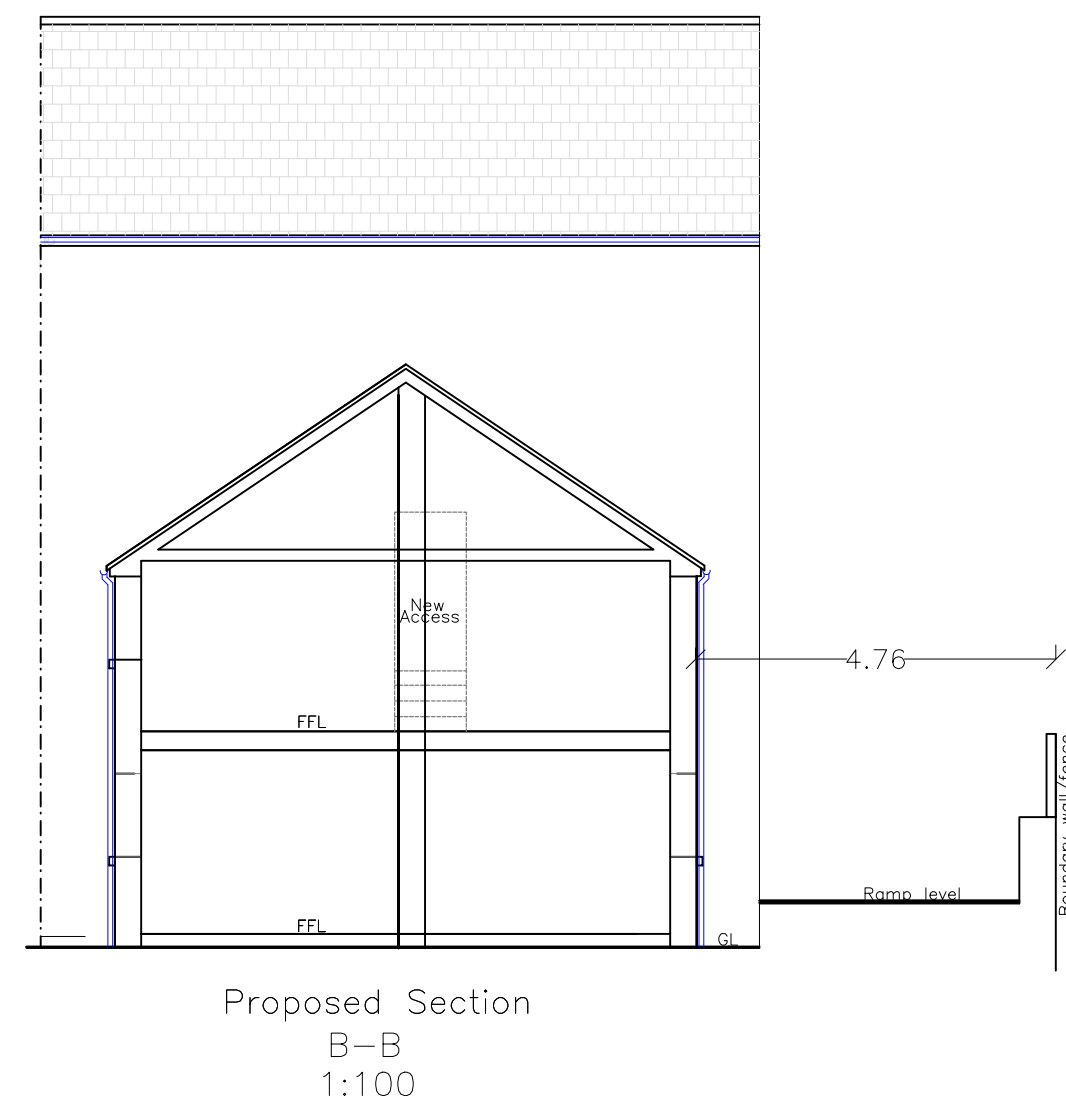
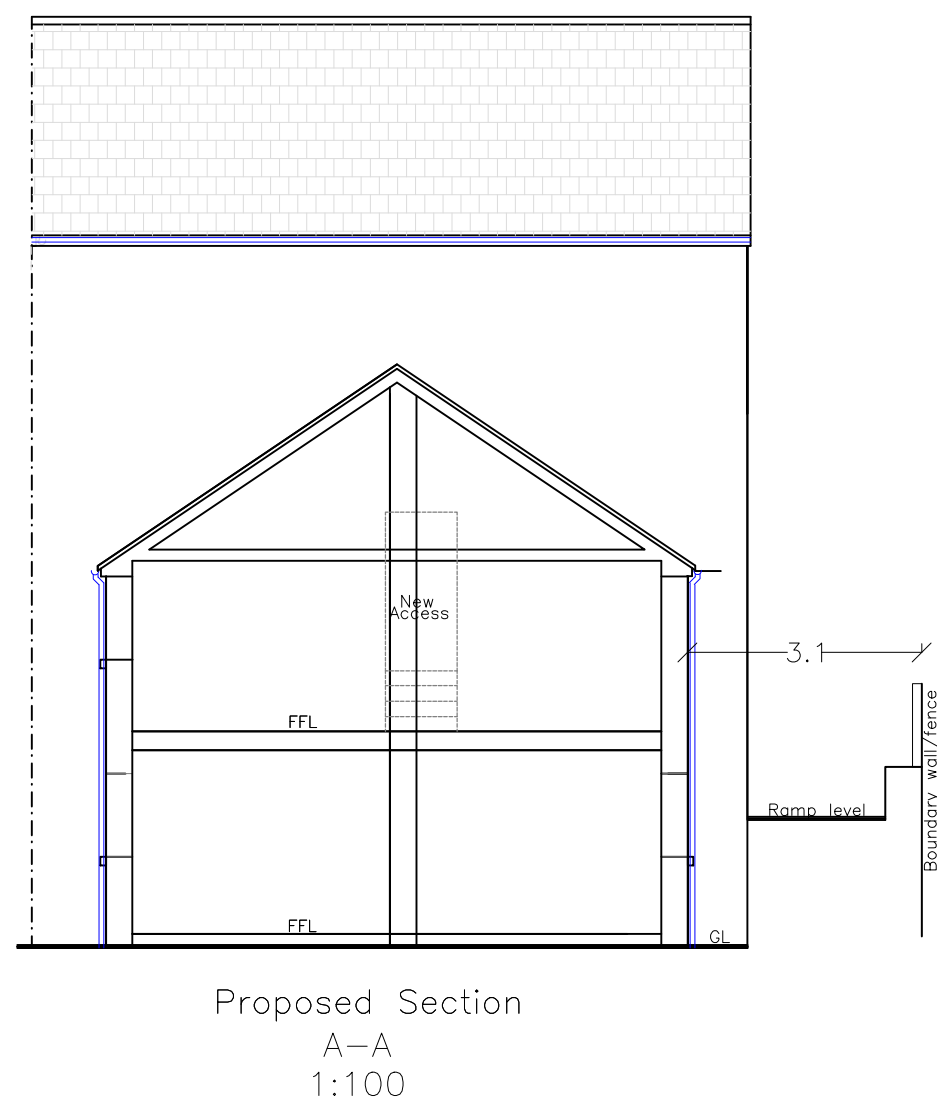
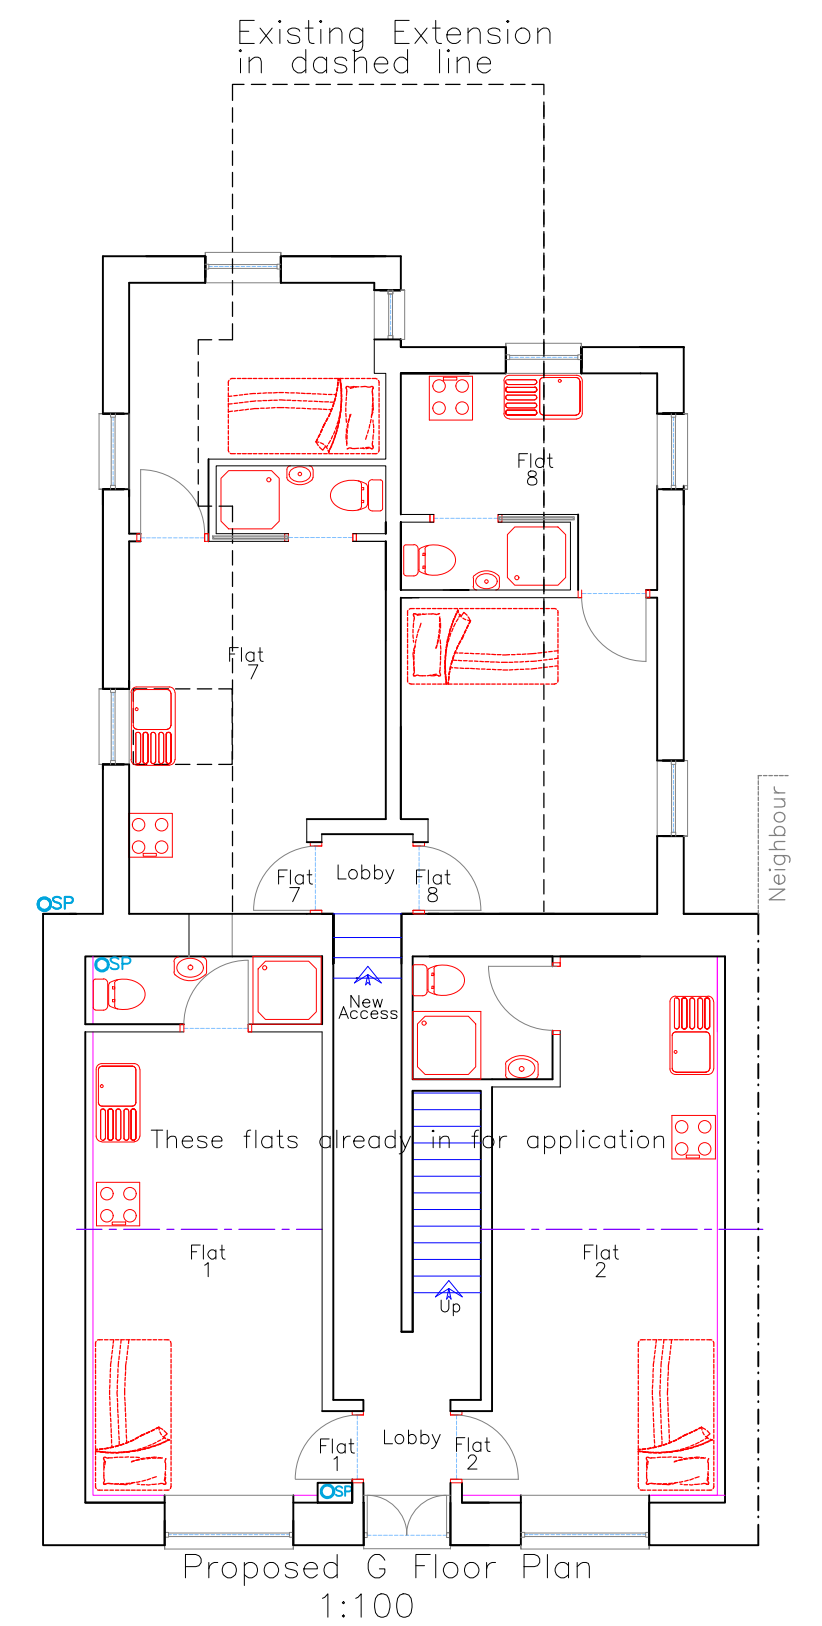
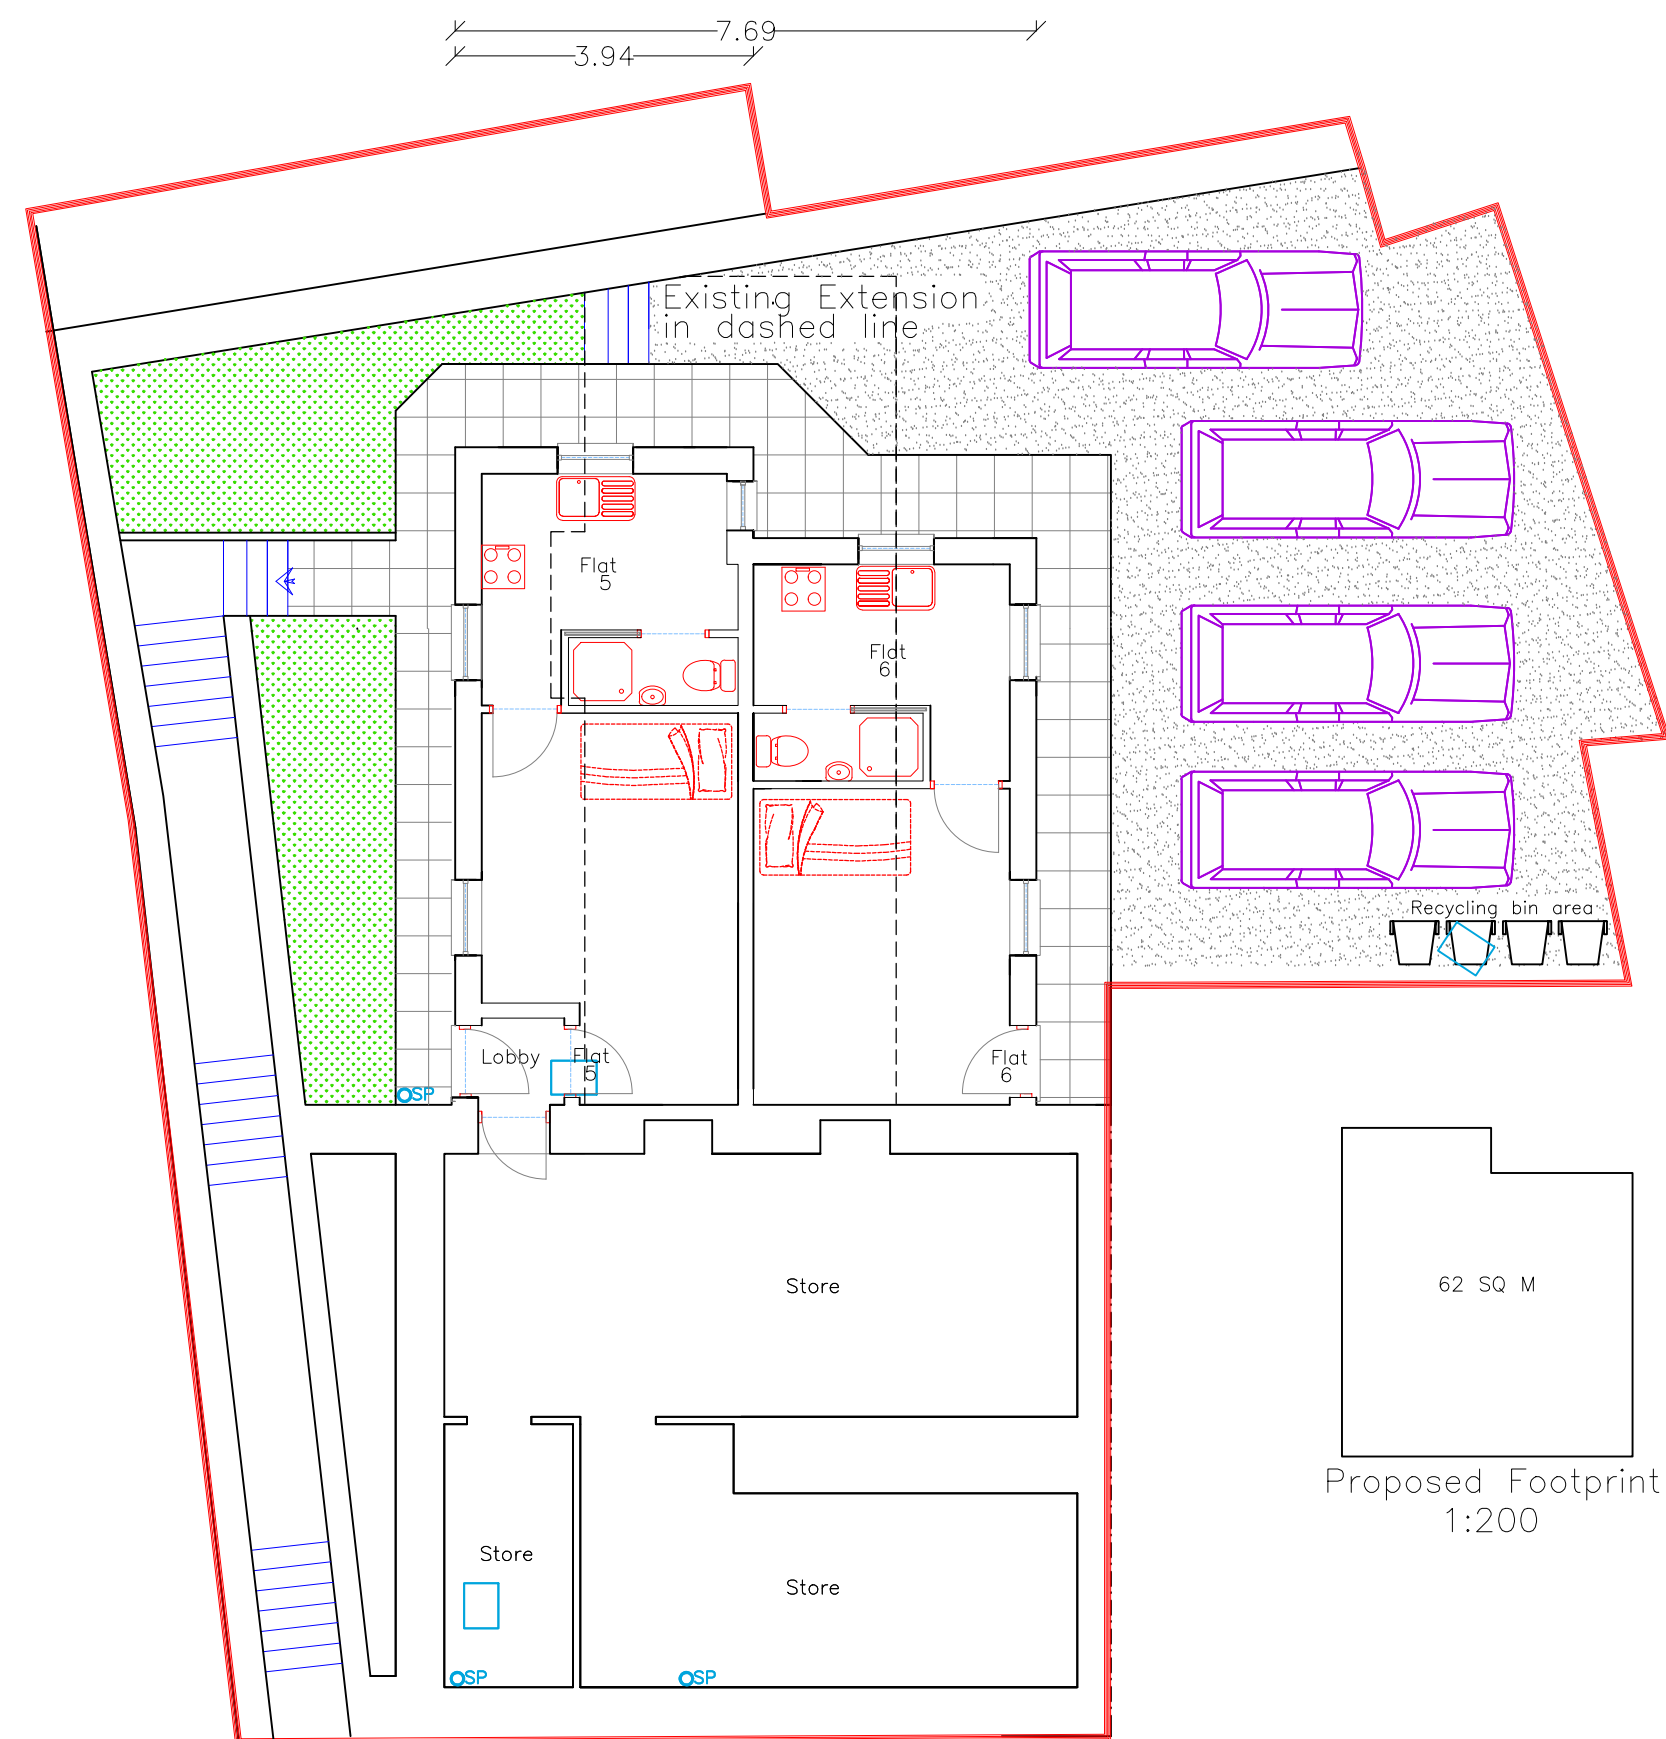


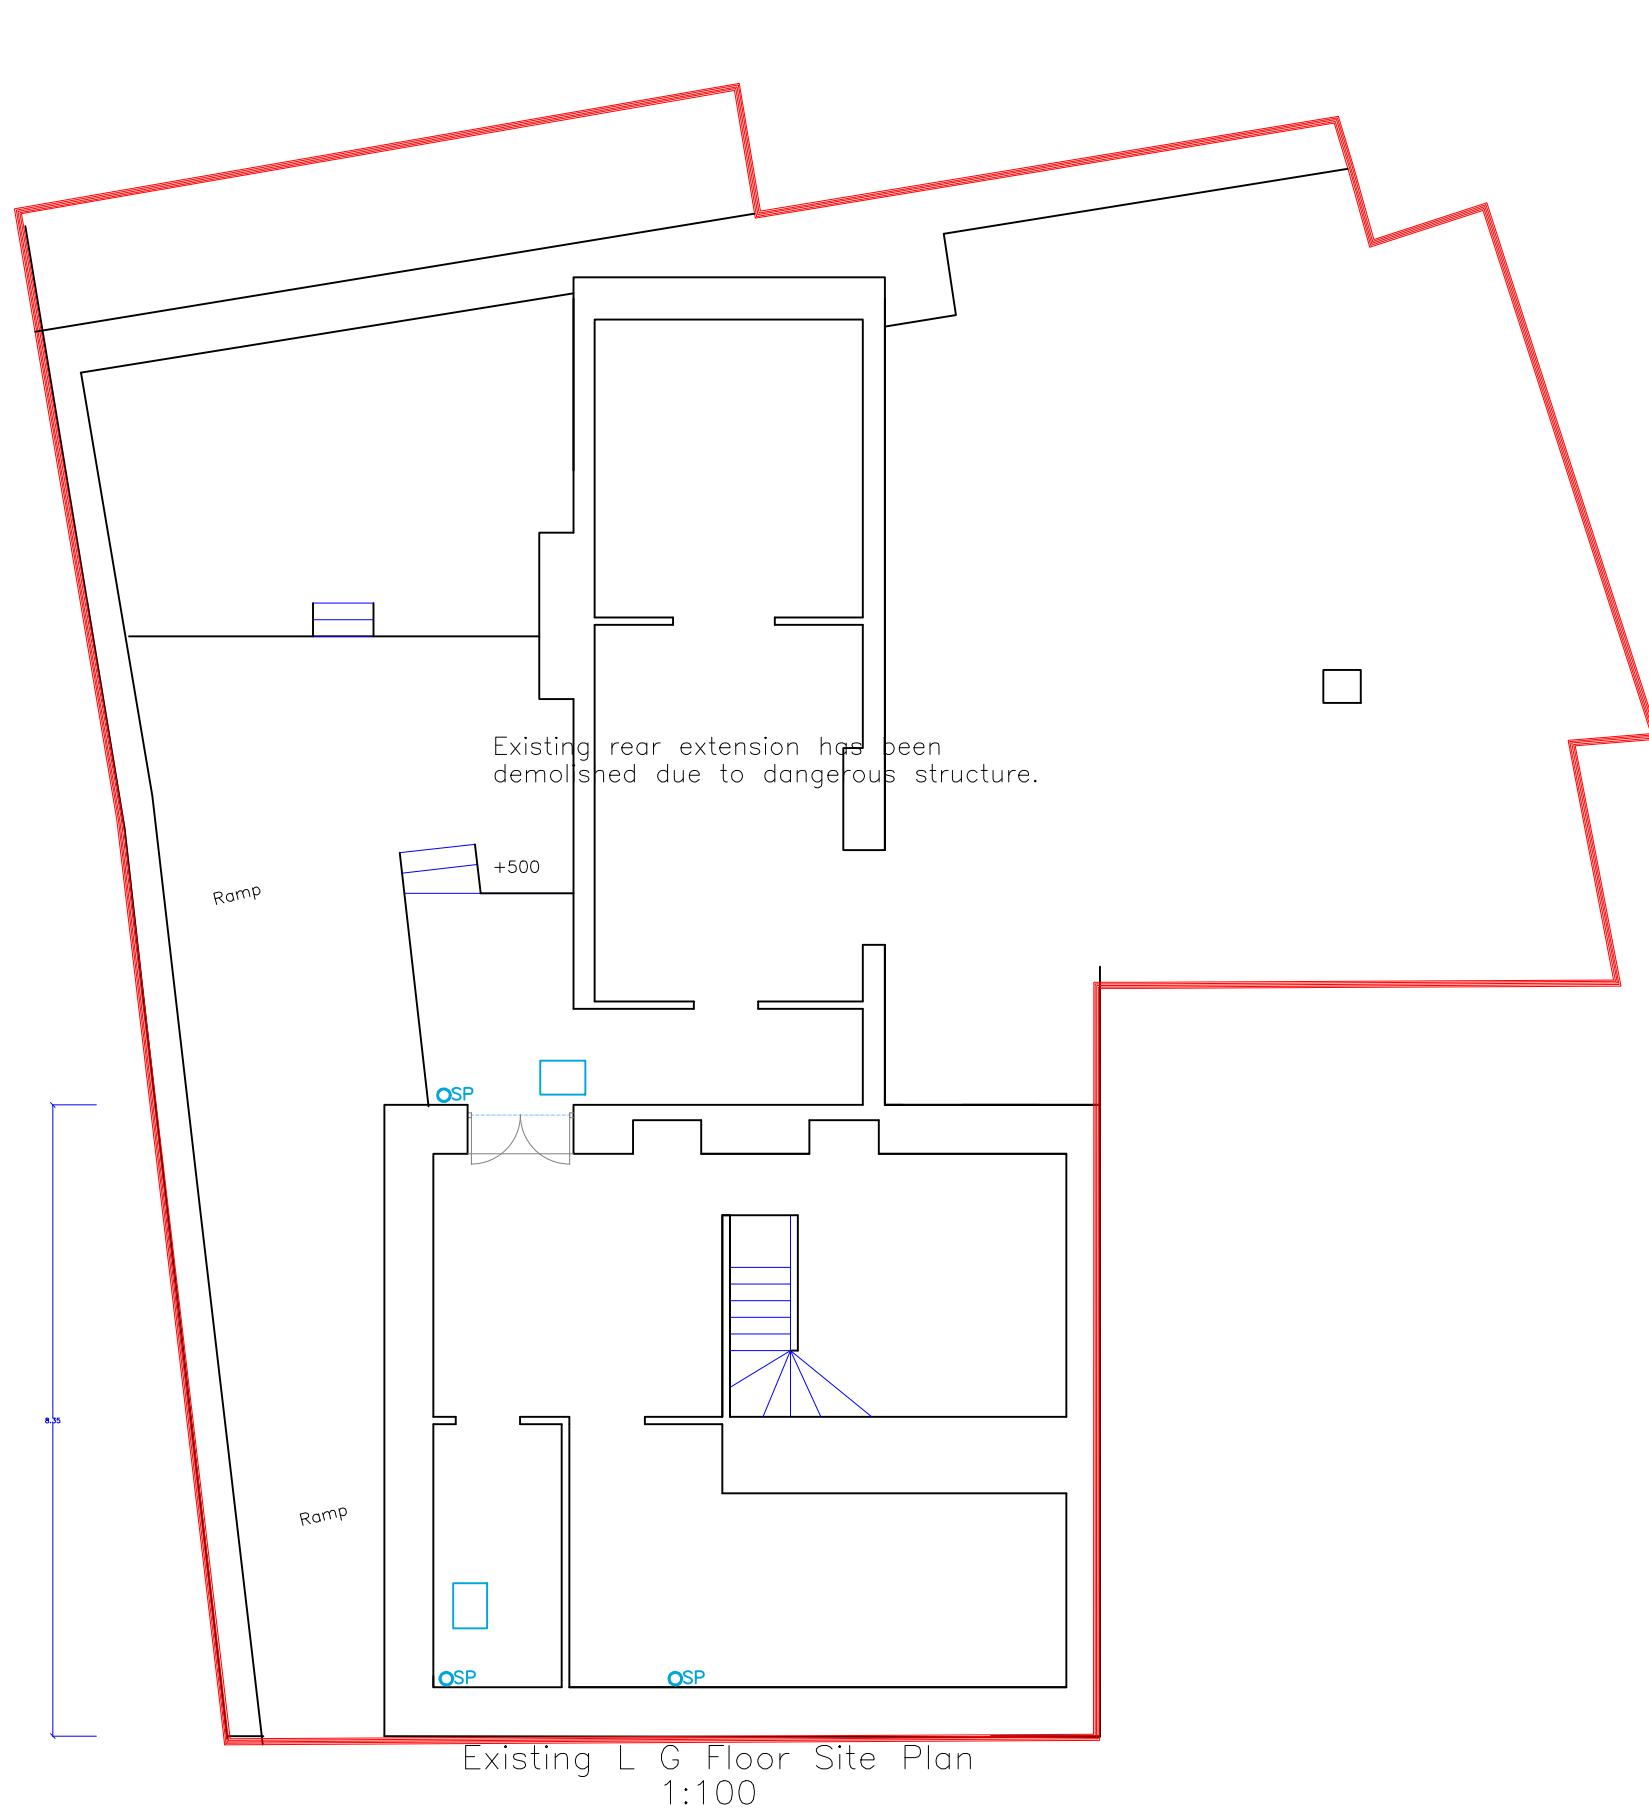

 Utopia Design <i>Architectural Services</i> 		
Issued Only for Purpose Indicated		
Drawing Status: FOR PLANNING/B CON PURPOSES ONLY		
Address		La Bodega Pant Road Dowlaish Merthyr Tydfil CF48 3SH
Project		
Proposed New Two Storey Rear Extension with Alterations		
Drawn by	Date	Scale
PT	SEPT 24	
Title		1:100
Existing & Proposed Plans.		Paper
		A2
		Drwg No
		LA BODEGA FULL 10A