


ELEVATION - SOUTH FACING

REF: E01

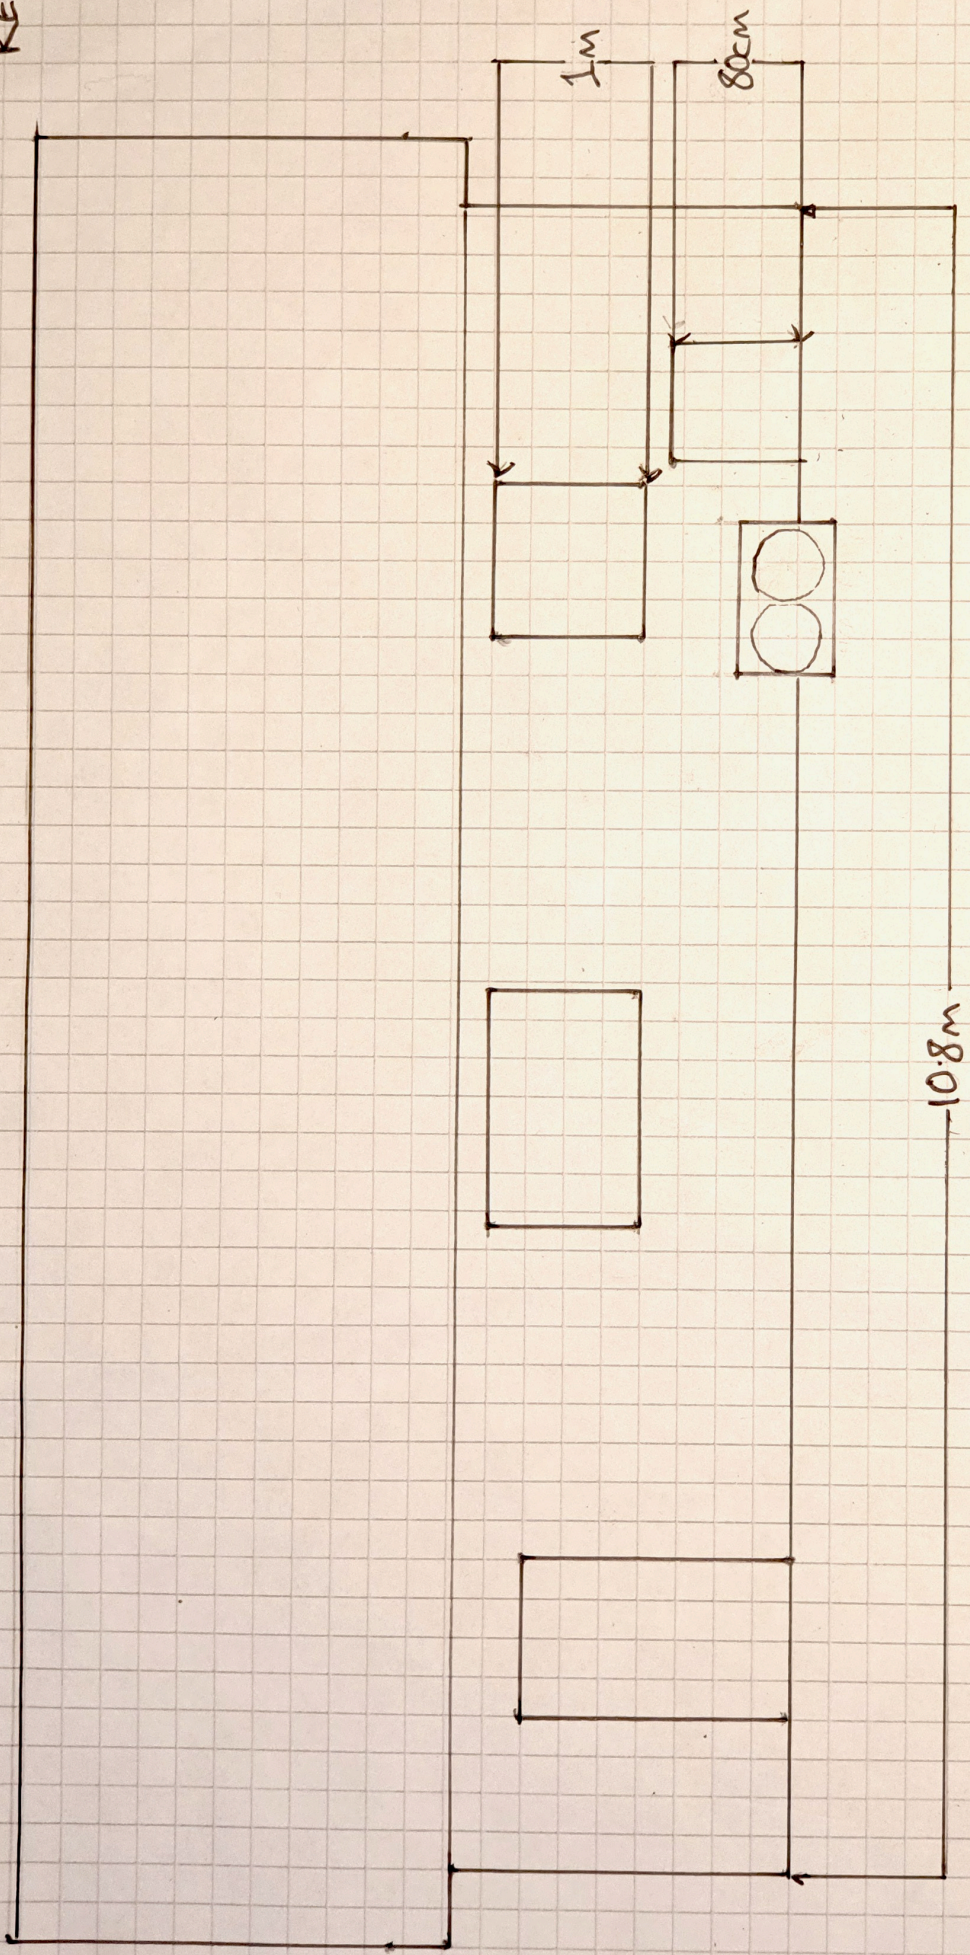

SCALE
20mm = 1m
@ A1

