


ELEVATION NORTH FACING

REF E03

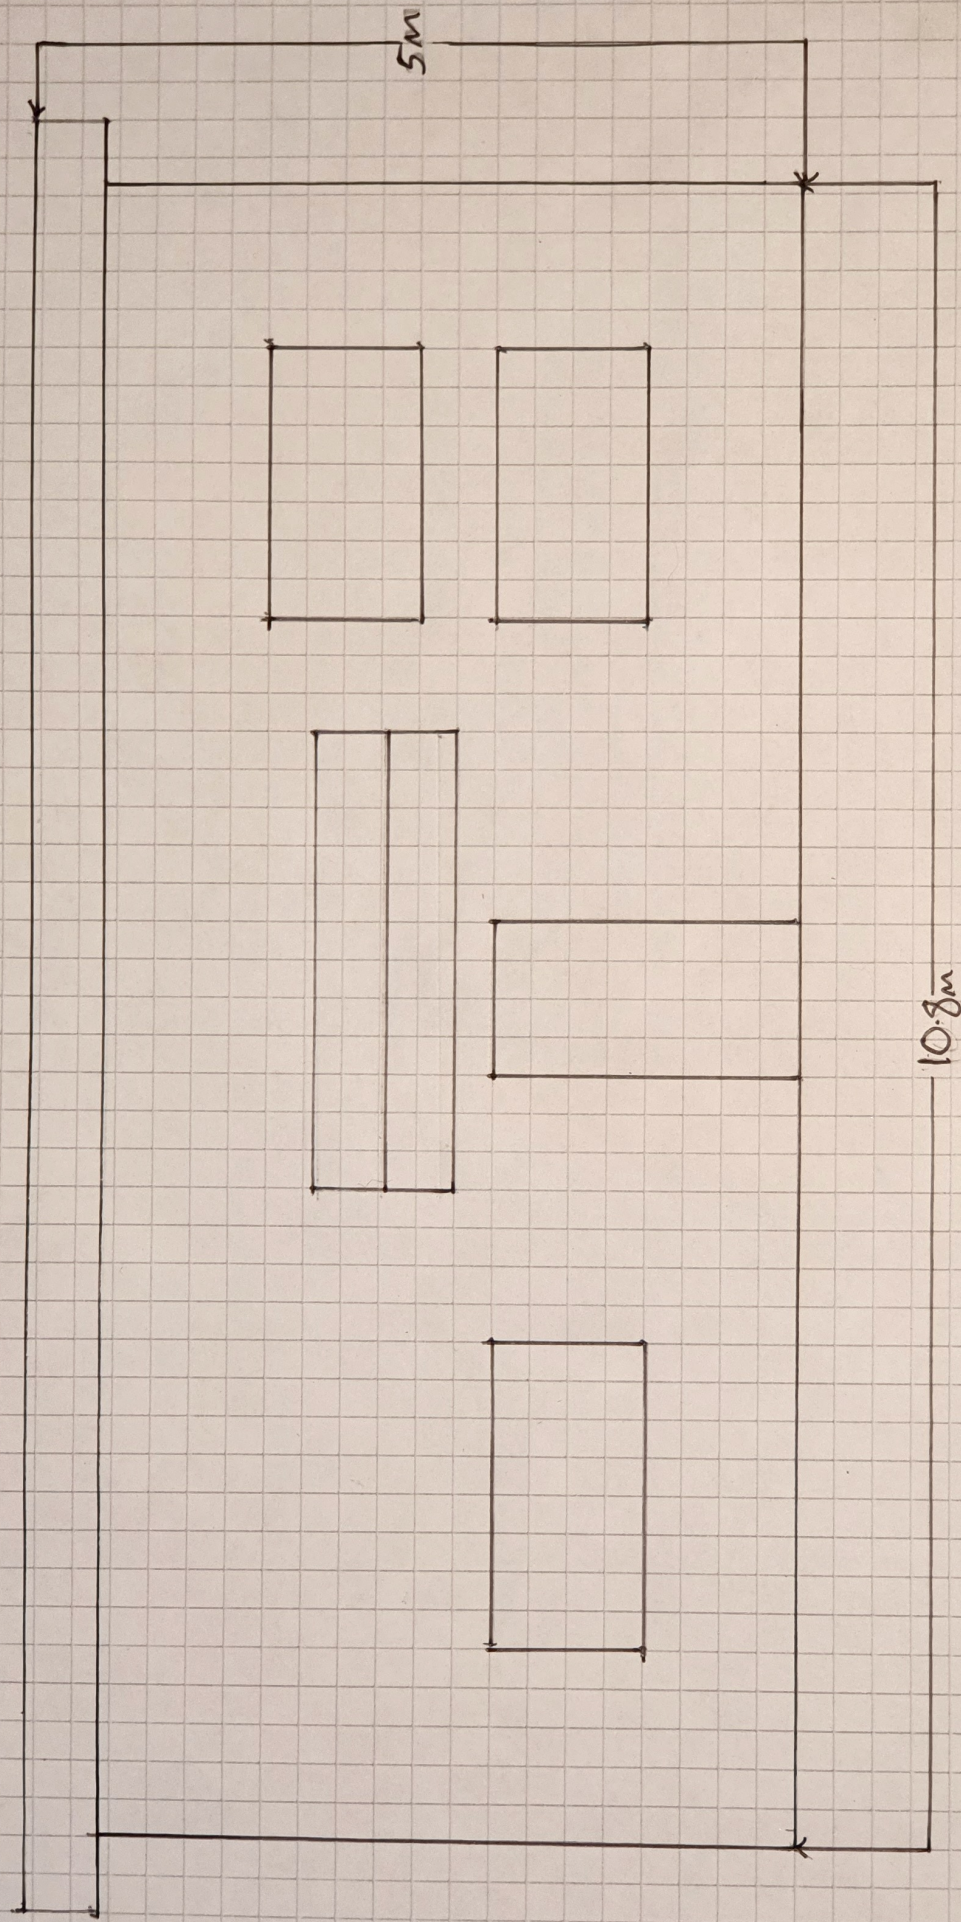

SCALE

20mm To 1m @ A4

1m

10.8m

5m