




House Finishes	
Floor:	Tile Substrate
External walls:	Power Render Rough Coat
Windows/Doors:	Grey PB to Frame
Windows/Doors:	Grey uPVC
Fascia/Roofs:	Grey uPVC
Roofing/Revs:	Grey uPVC
Roofing/Revs:	Galvanised Steel Battings
Boundary:	Close Boarded Timber Fence Ave 1.8m high
Hard Surface:	Tarmac & Paved Slabs
Norton: Flats Finishes	
Floor:	Tile Substrate & EPDM
External walls:	Power Render Rough Coat
Windows/Doors:	Grey PB to Frame
Windows/Doors:	Grey uPVC
Fascia/Revs:	Grey uPVC
Roofing/Revs:	Galvanised Steel Battings
Boundary:	Close Boarded Timber Fence Ave 1.8m high
Hard Surface:	Tarmac & Paved Slabs
N.B.	
Application needs to be presented regarding 'The Party Wall Act' in particular the foundations & retaining wall	
N.B.	
All dimensions are between structural elements All levels to be checked on site by contractor Any discrepancies found refer to author	

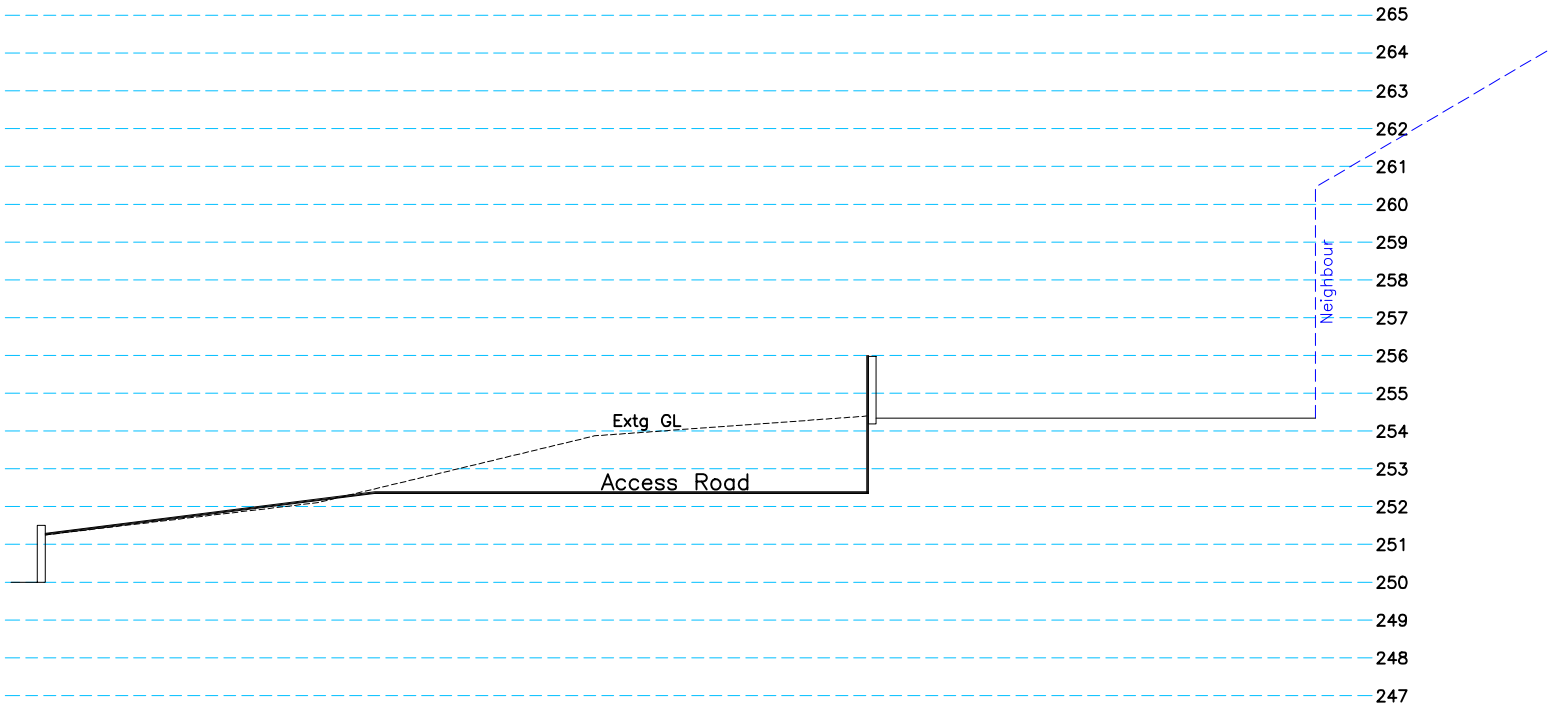


Proposed Section B-B
1:200

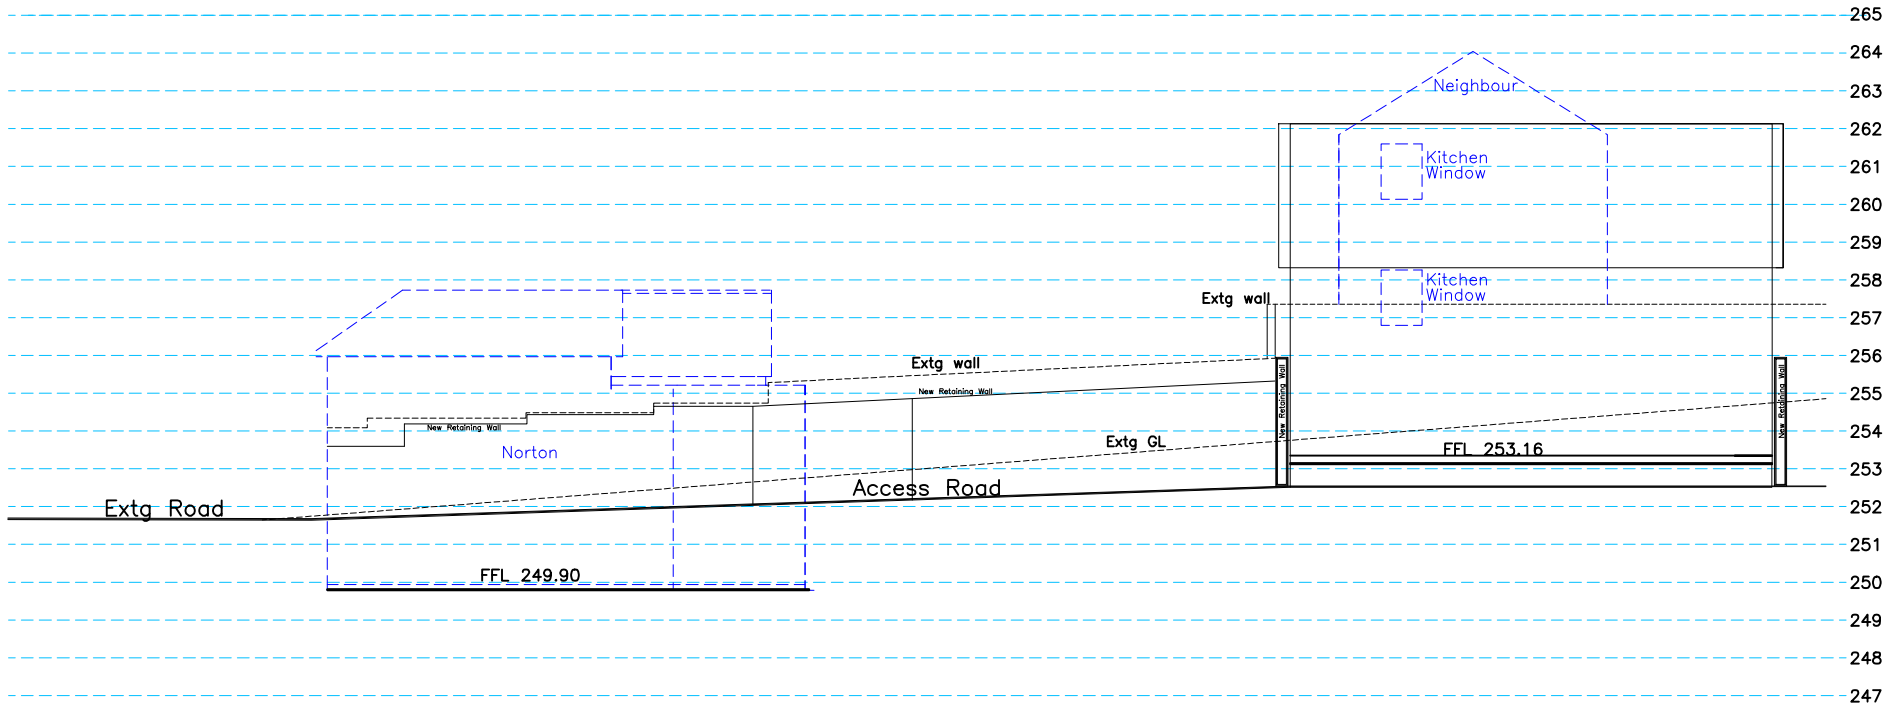

Proposed Section C-C
1:200

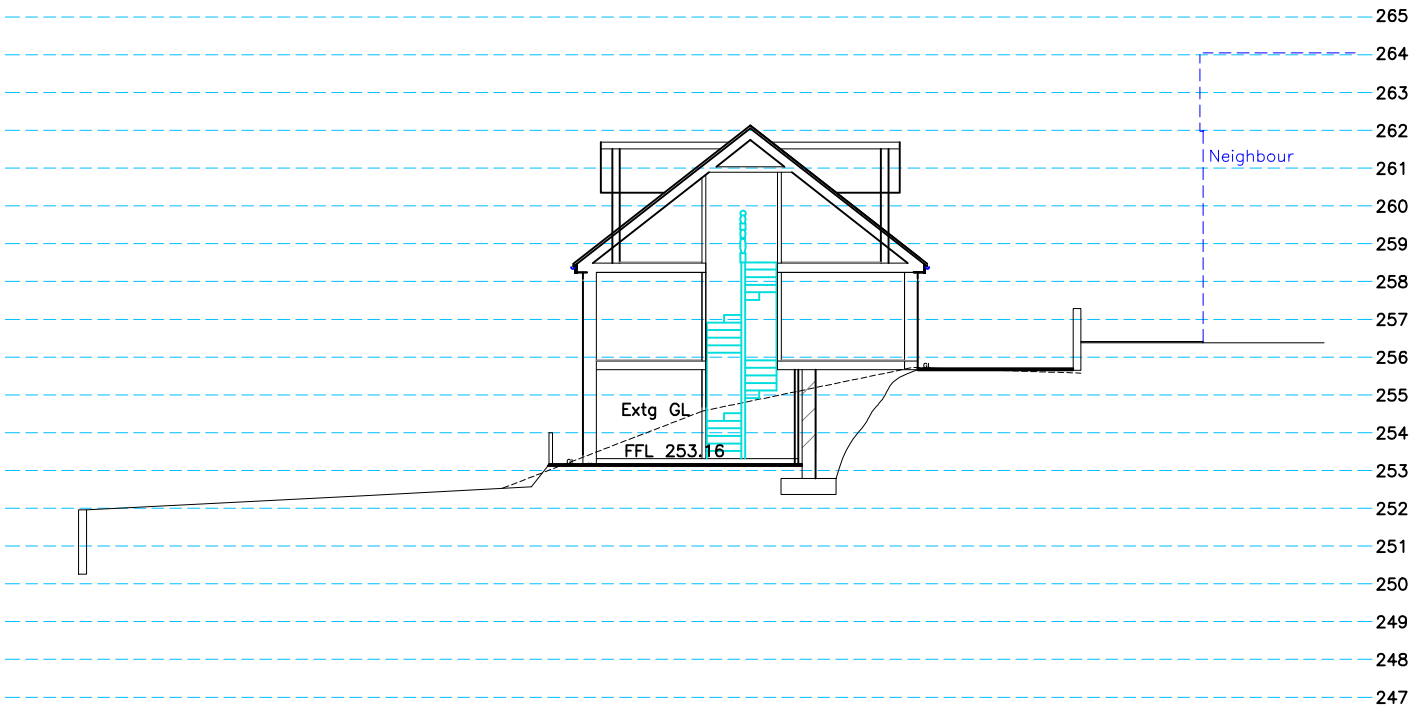

Proposed Section A-A
1:200

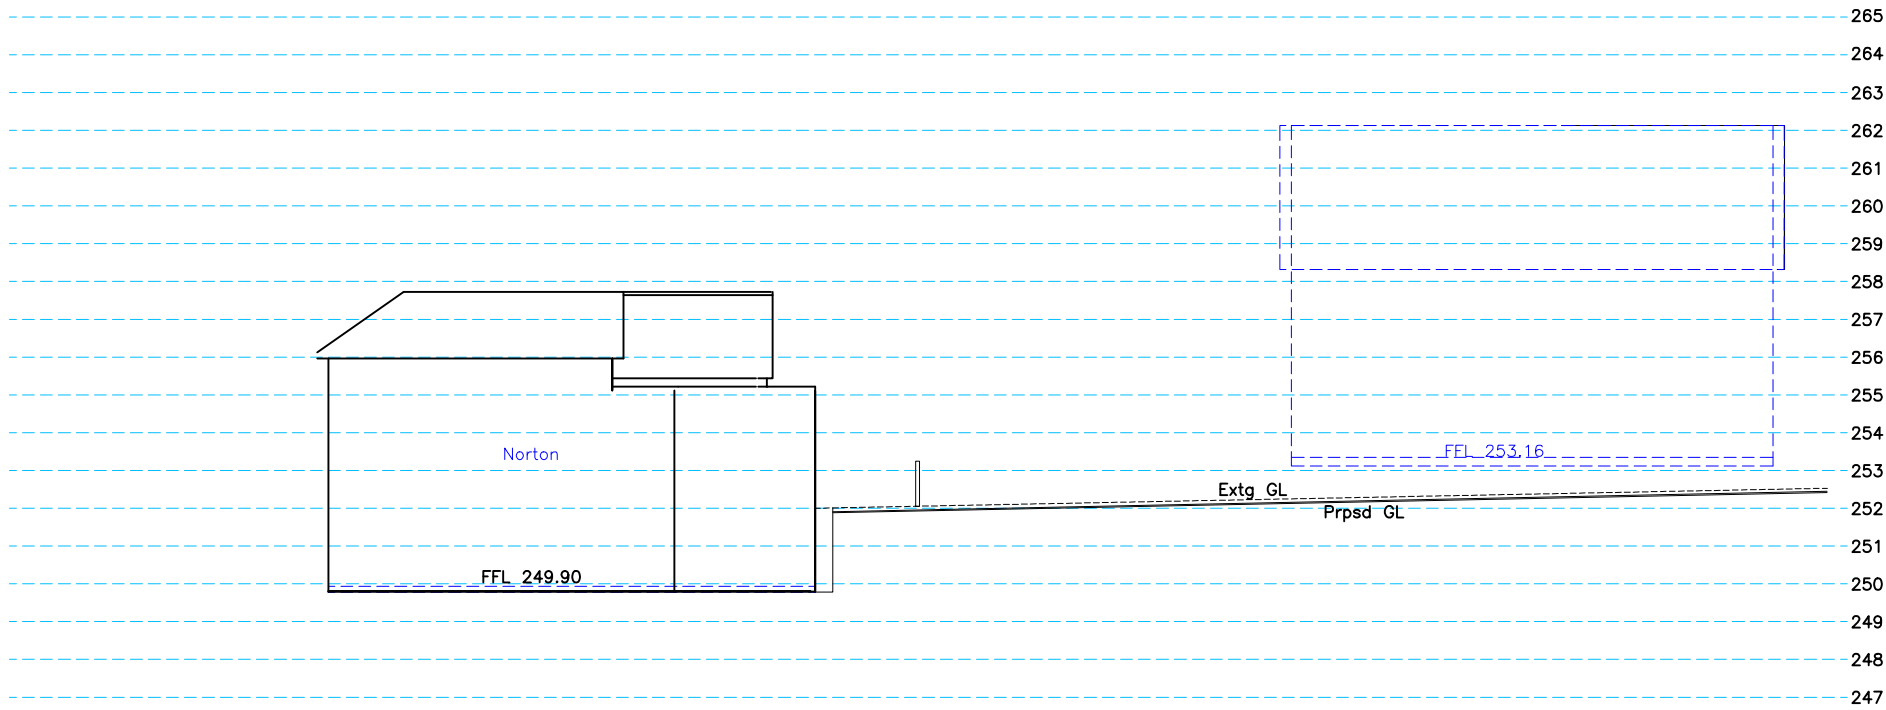

Proposed Section D-D
1:200

Utopia Design Architectural Services	
Building Planning Application Support Paul Thomas: BSc (Hons) Tel: 01685 559230. Mob: 07908 725065 Issued Only for Purpose Indicated	
Drawing Status: FOR PLANNING/BUILDING REGS PURPOSES ONLY	
Address	High Street Penydarren Merthyr Tydfil CF47 9HG
Project	Conversion of Norton Tavern to 6 Flats with Demolition of End Section to Provide Vehicle/Pedestrian Access with Re-profiling of Rear Ground Level for to 2 New Dwellings with Associated Parking
Drawn by	PT
Date	NOV 24
Paper	A2
Title	Proposed Site Sections
Scale	1:200
Drwg No	Norton FP 04