
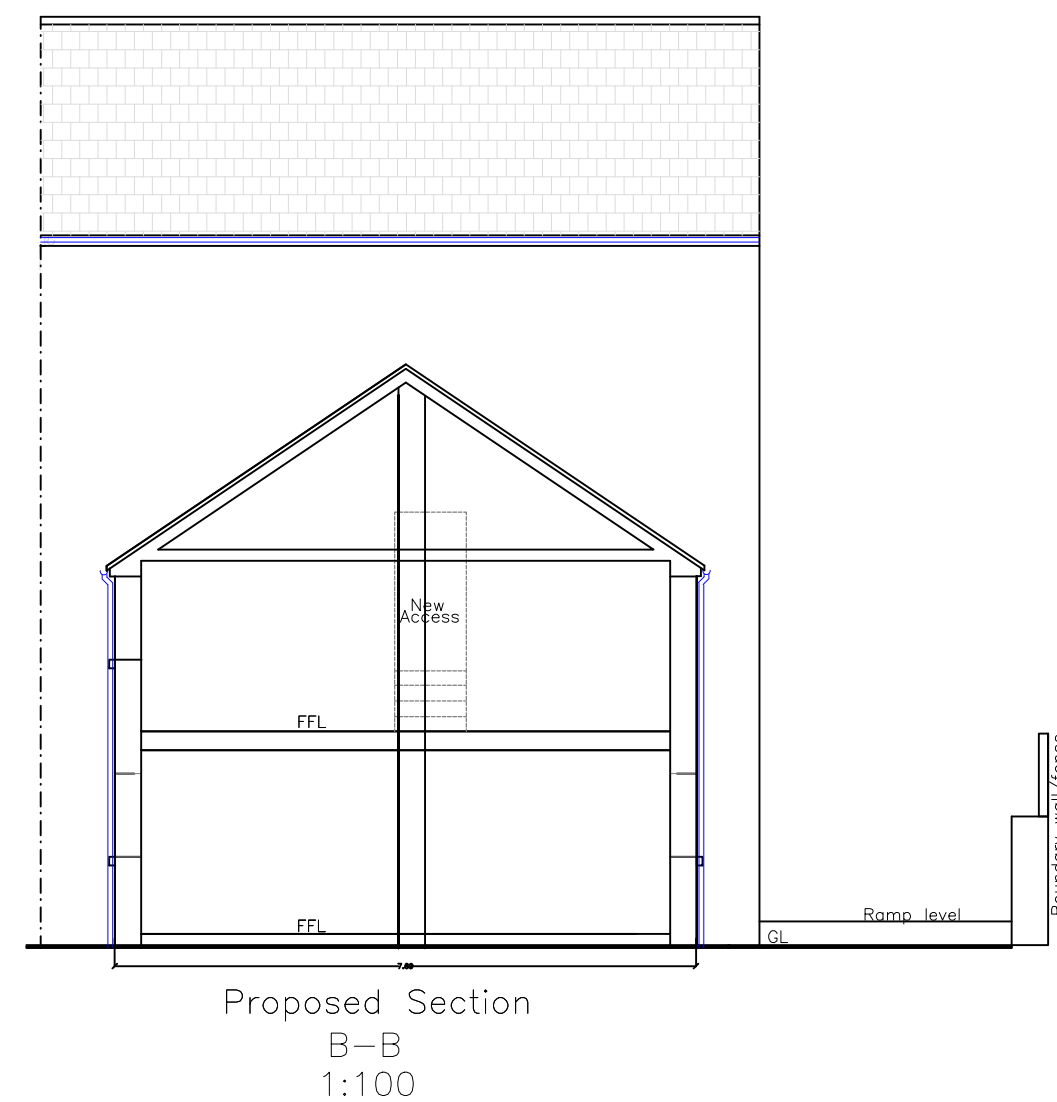
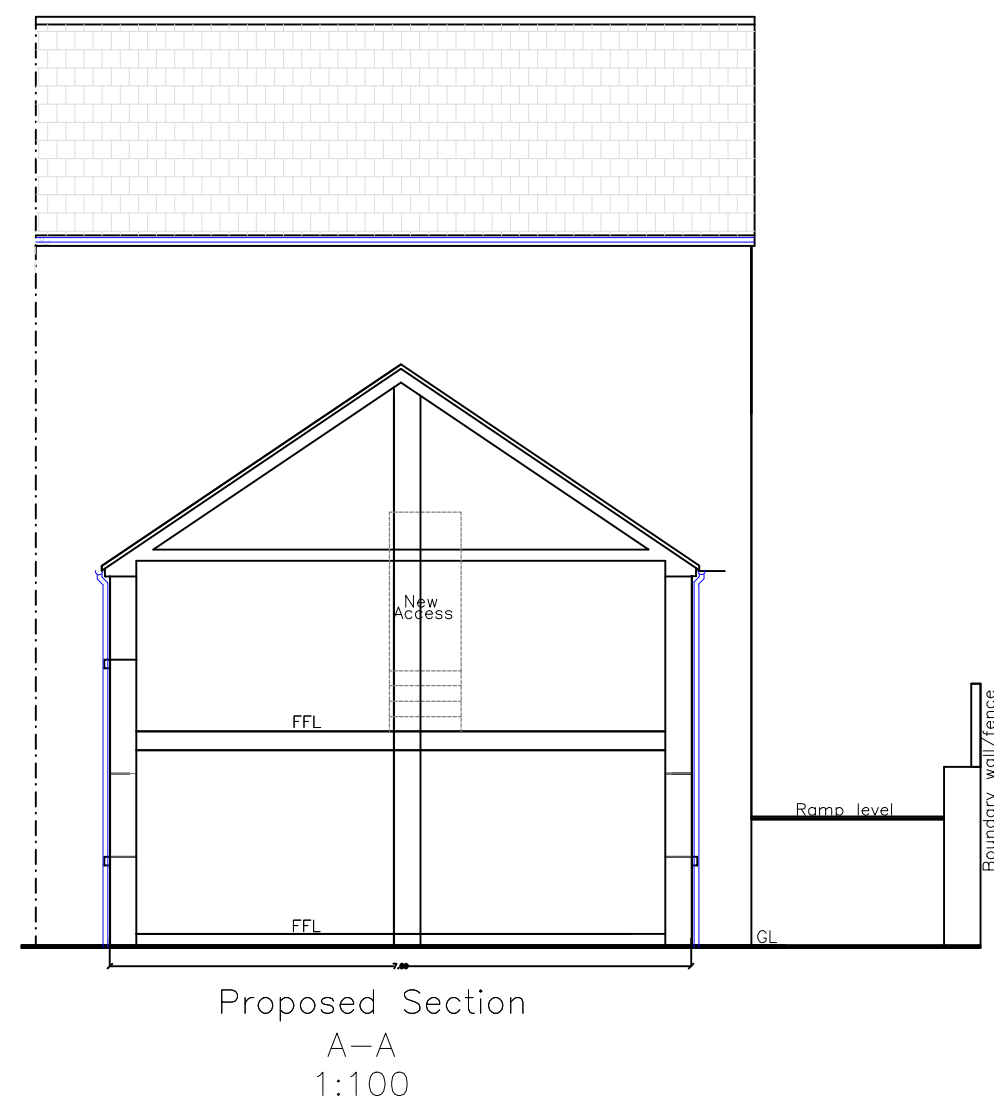
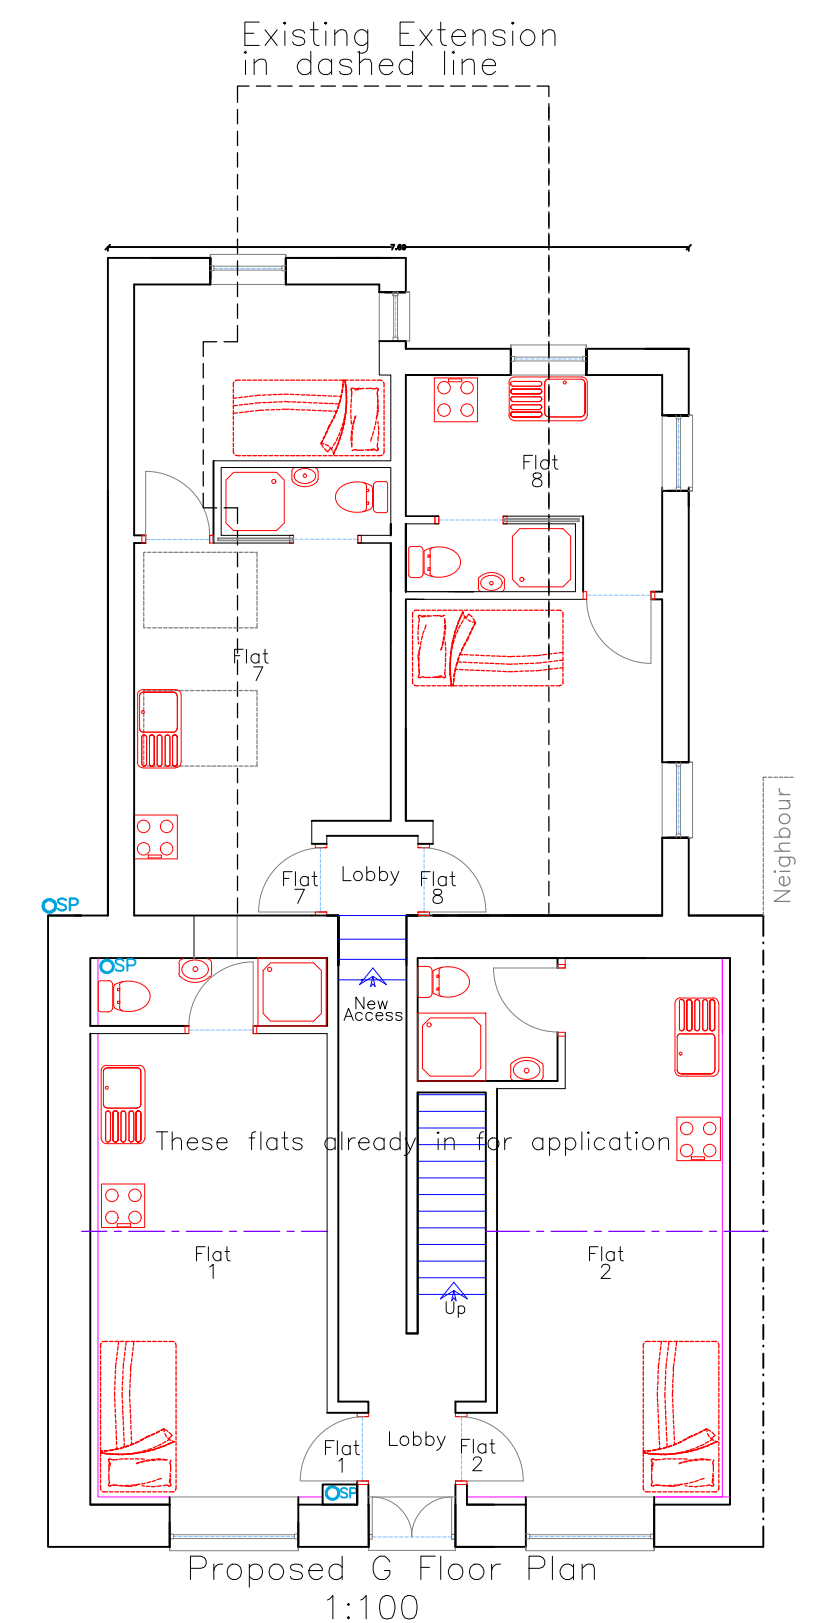
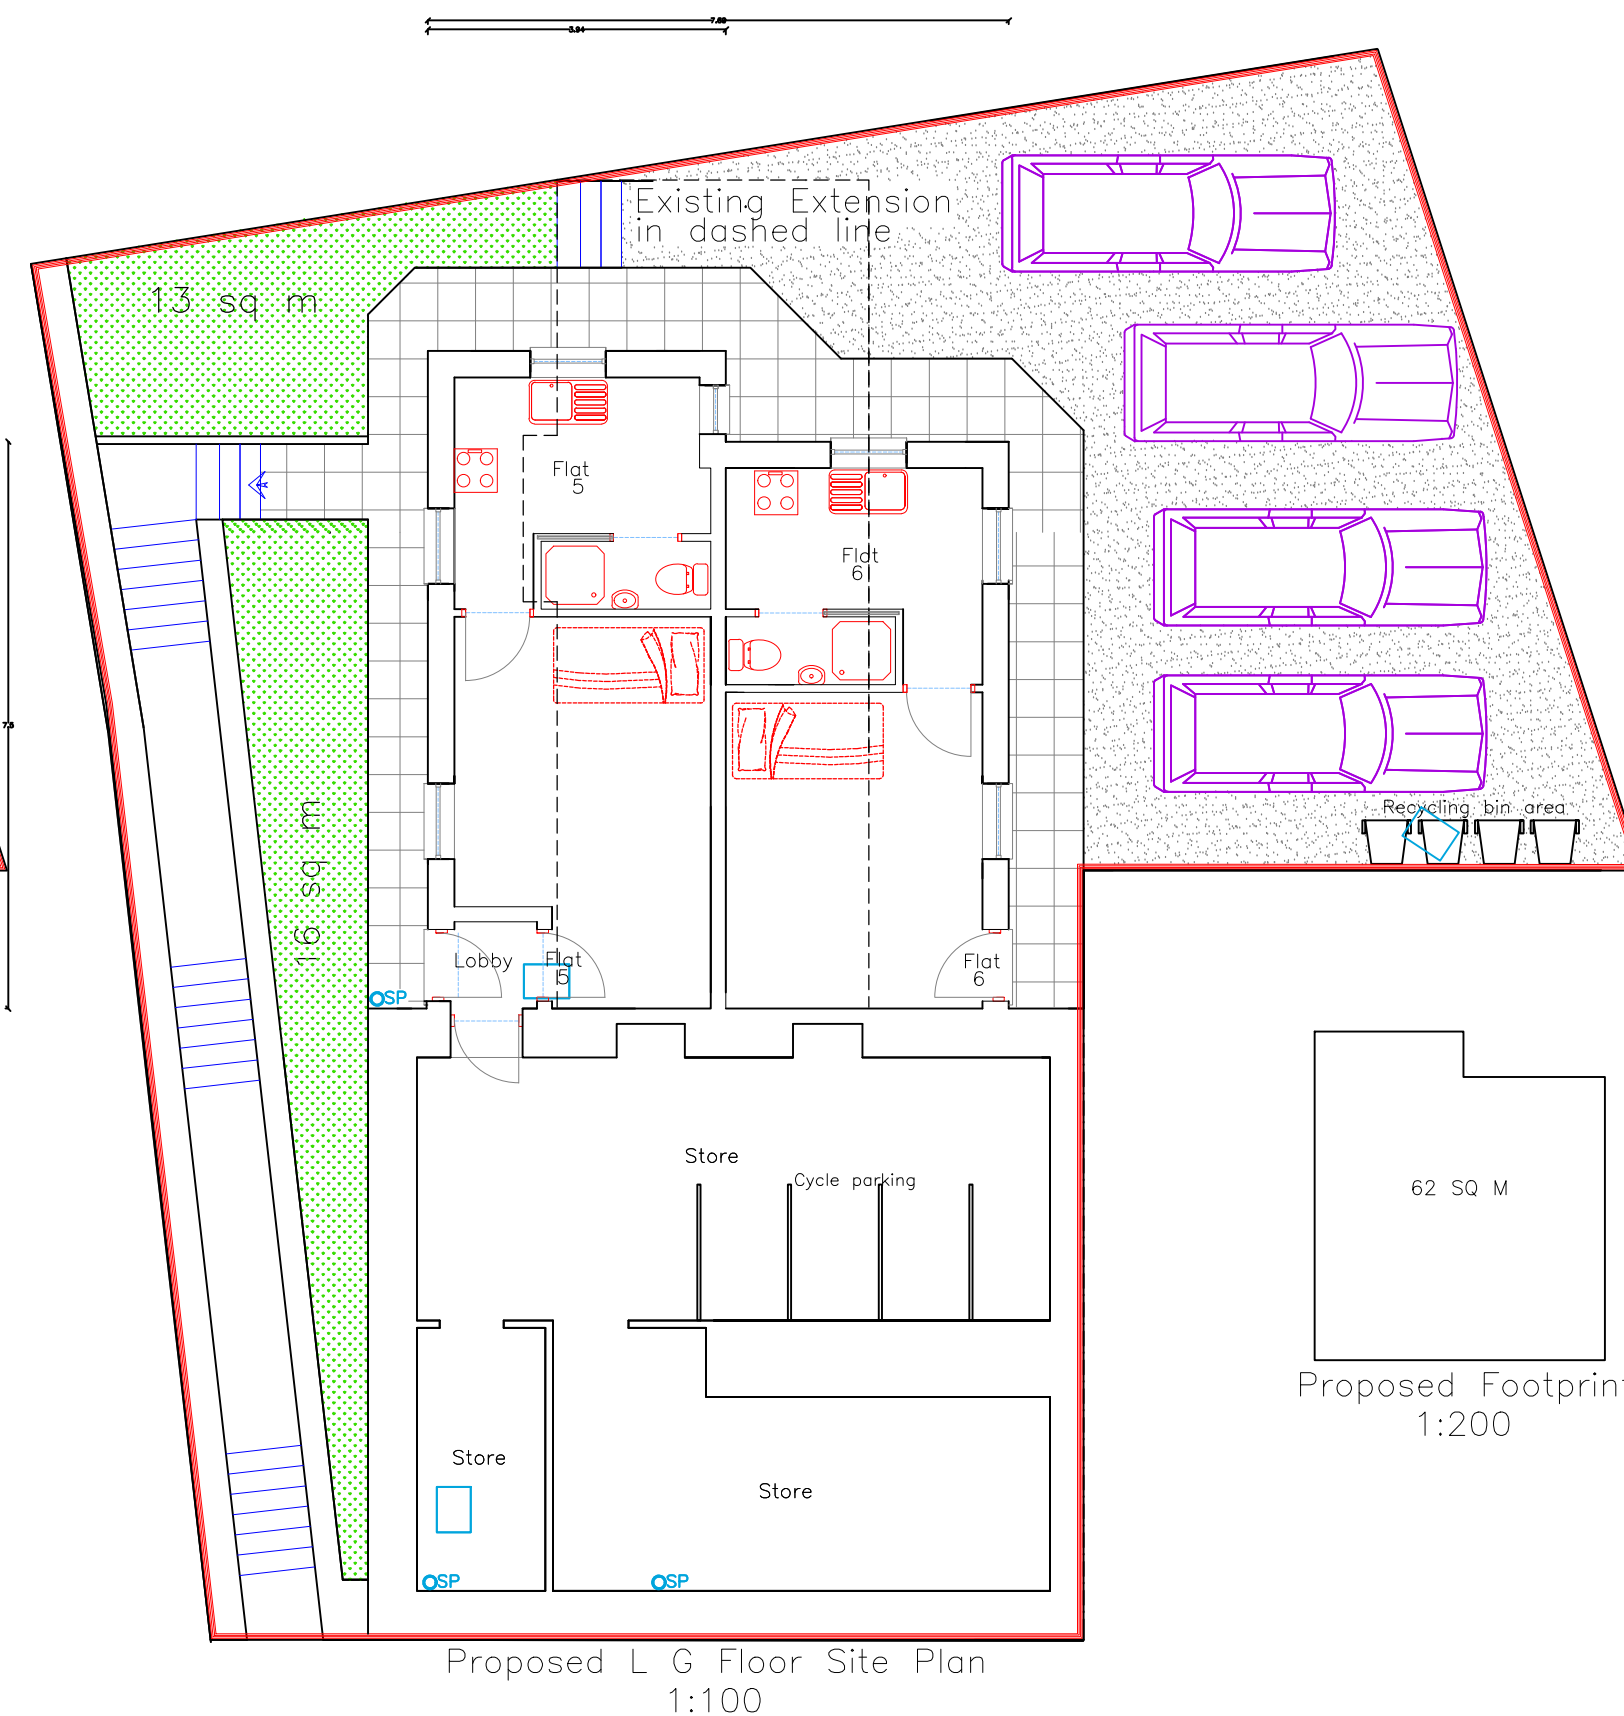


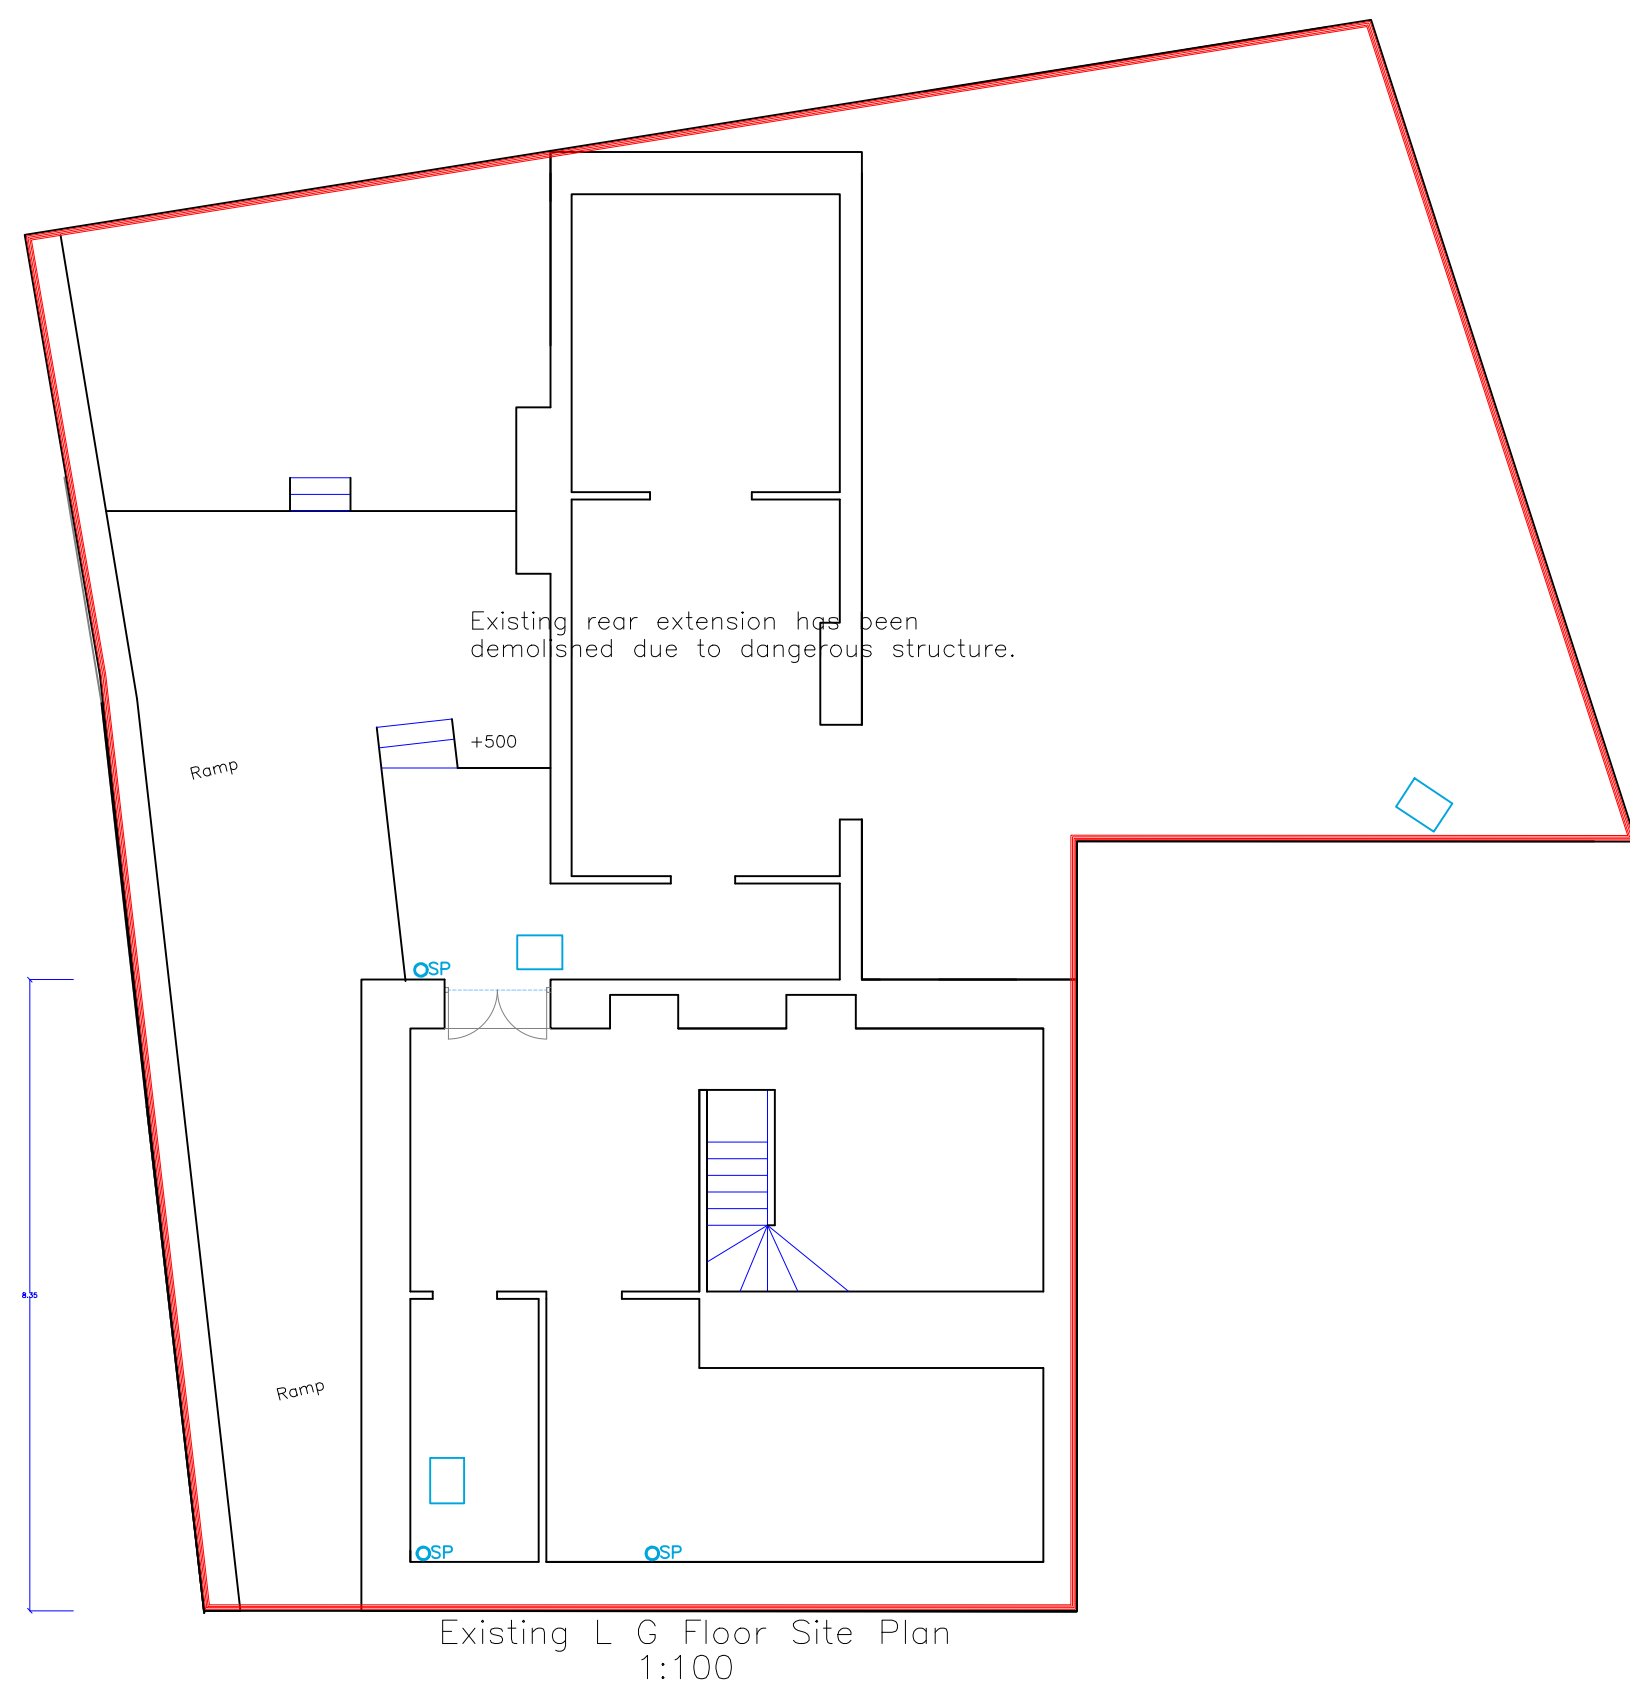

 Utopia Design <i>Architectural Services</i> 		
Issued Only for Purpose Indicated		
Drawing Status: FOR PLANNING/B CON PURPOSES ONLY		
Address		La Bodega Pant Road Dowlais Merthyr Tydfil CF48 3SH
Project Proposed New Two Storey Rear Extension with Alterations		
Drawn by	Date	Scale
PT	SEPT 24	
Title		1:100
		Paper
		A2
Existing & Proposed Plans,		Drwg No
		0028 LA BODEGA FULL 10B