




Proposed Front Elevation  
1:100

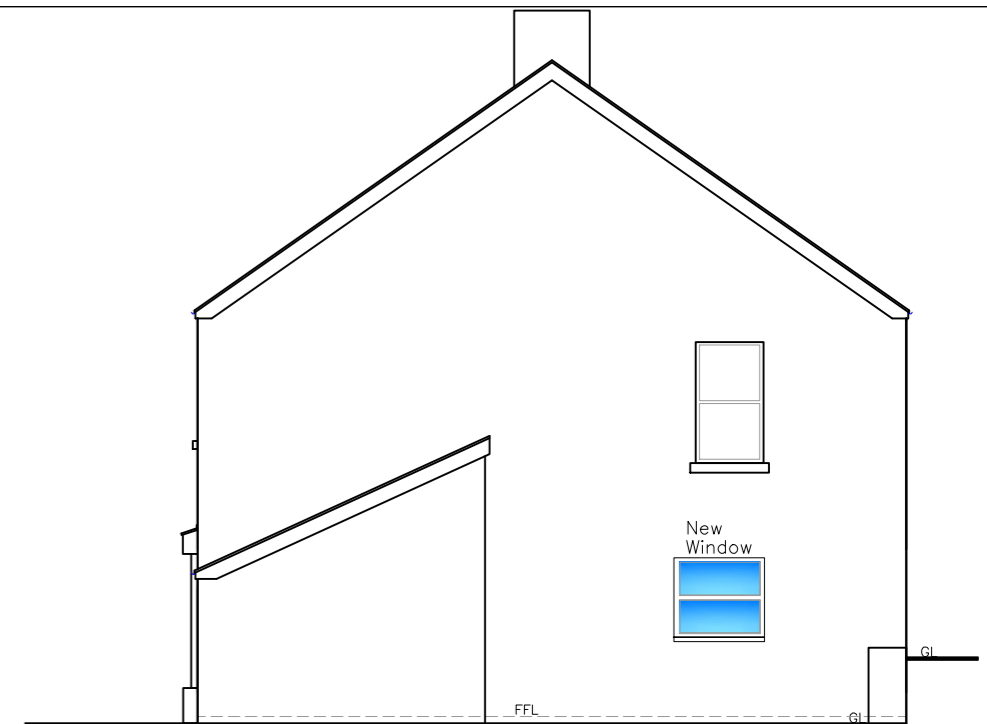


Proposed Side Elevation  
1:100

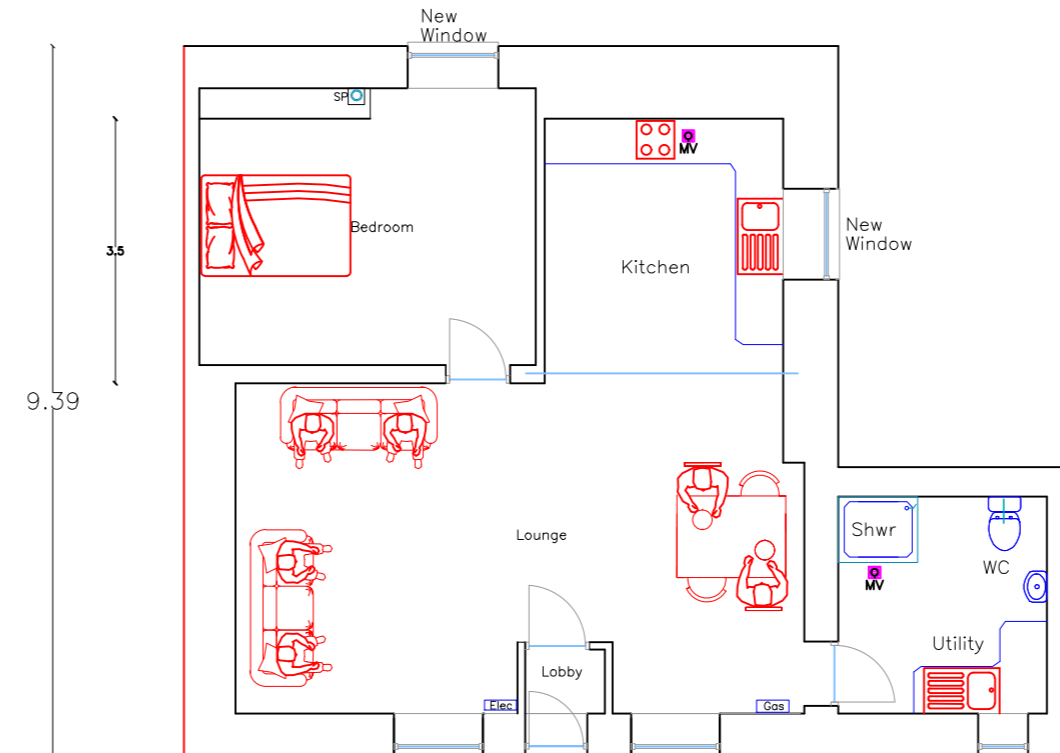

Proposed Ground Floor Plan  
1:100

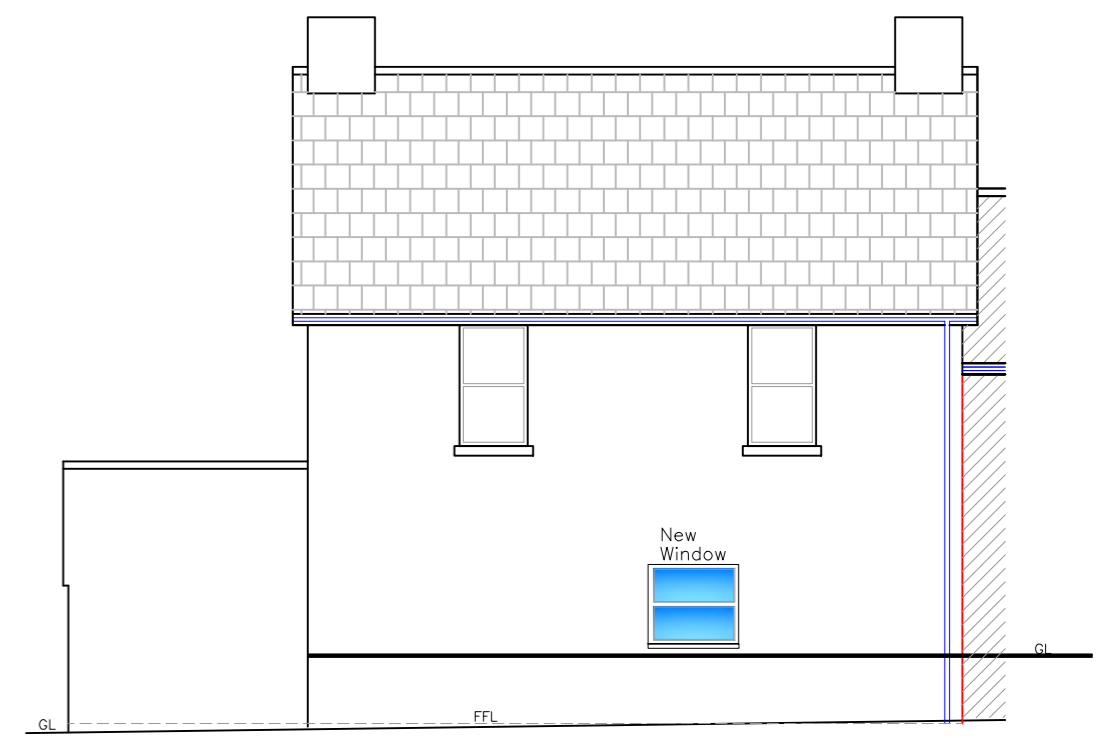

Proposed Rear Elevation  
1:100

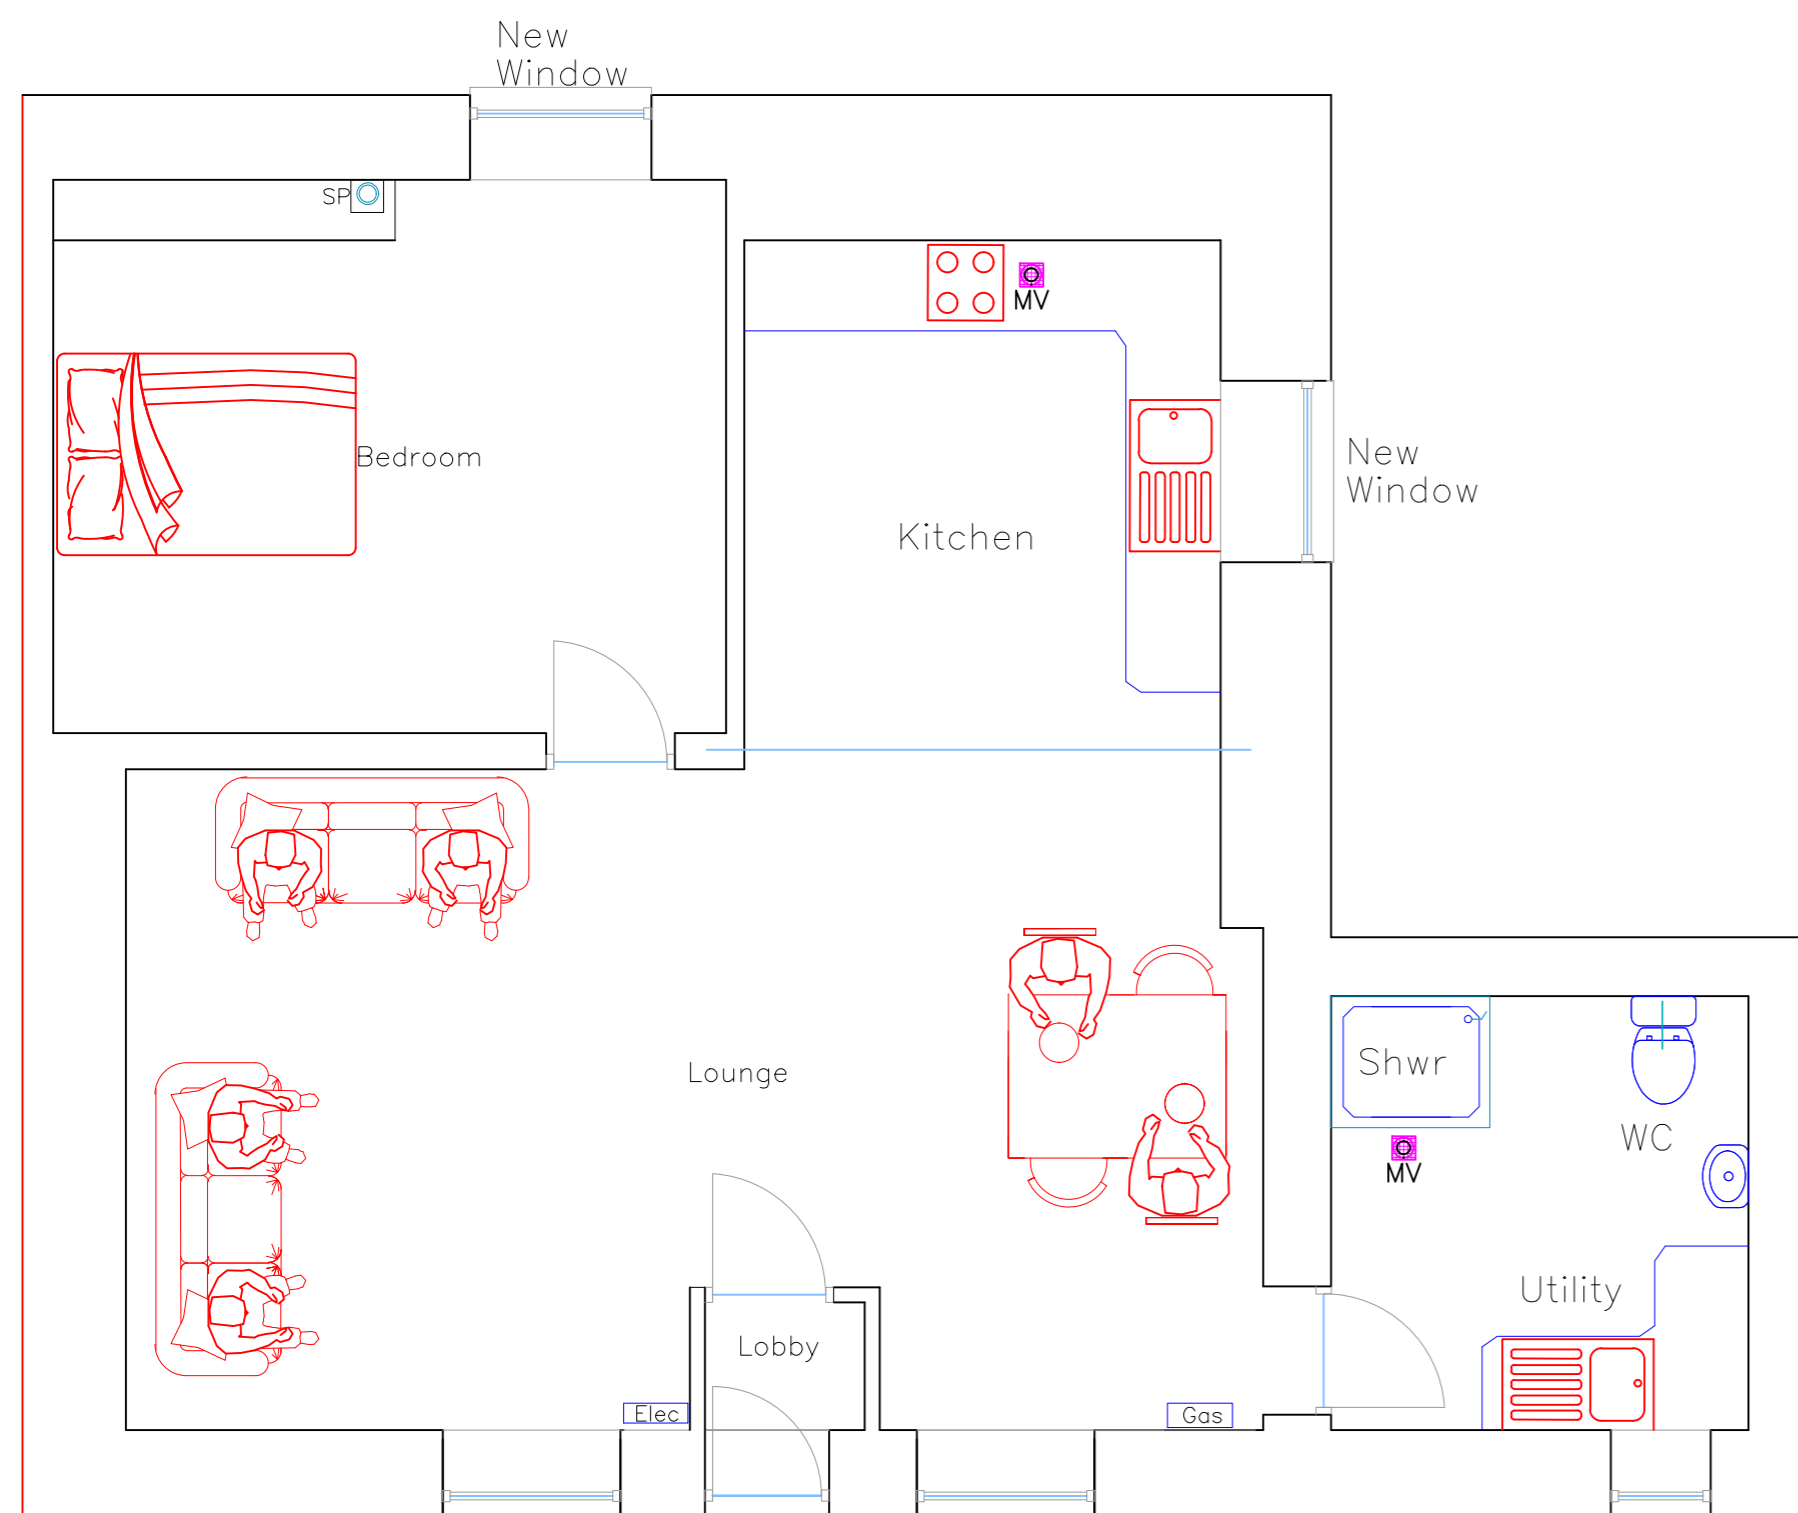

Proposed Ground Floor Plan  
1:50

All dimensions and datums to be checked on site by contractor.

Finishes

External walls: Fined Down Render in Cream

Doors, Windows: Front/rear painted sw/hw

Front painted sw/hw

Fascia/RWG's: sw fascia in black with cast iron gutter/downpipes



Issued Only for Purpose Indicated

Drawing Status: FOR PLANNING/BUILDING REGS PURPOSES ONLY

Address

Unit 2  
Three Salmon Street  
Merthyr Tydfil  
CF47 8DS

Project

Proposed Change of Use of Ground Floor Commercial to Residential Unit with Alterations and Improvements

Title

Date

JUNE 25

Scale

1:50

1:100

Proposed Plans, Elevations & Sections

Paper

A2

Drwg No

THREE SALMON RES FP 02A