


PROPOSED SIDE ELEVATION - PLOT 1

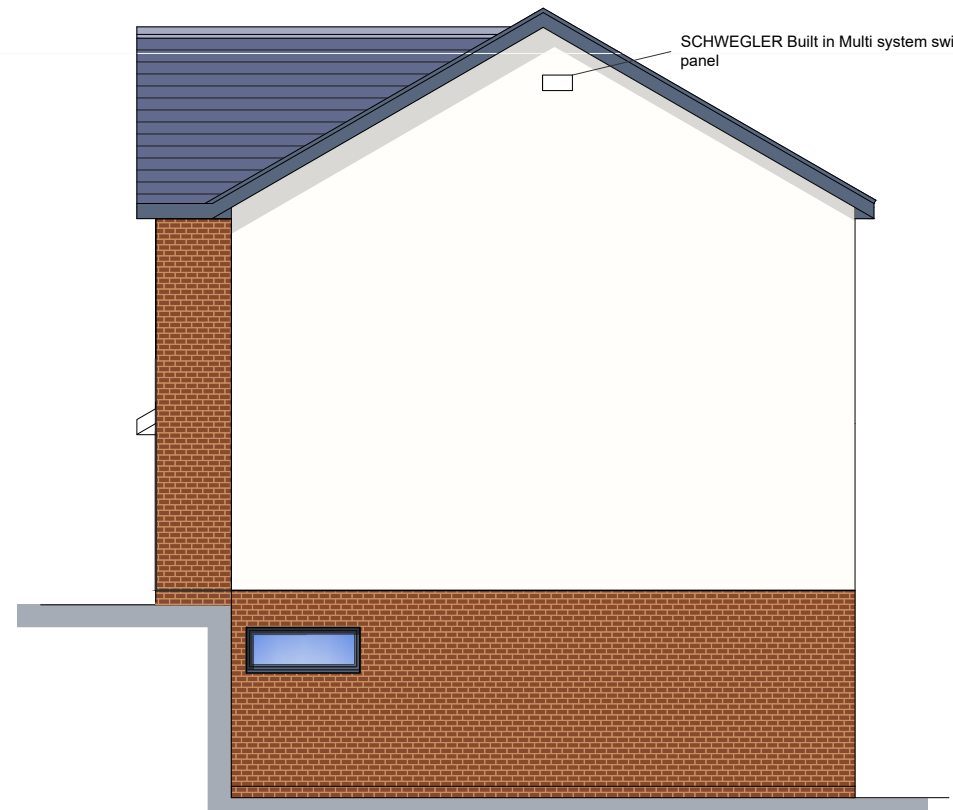

PROPOSED SIDE ELEVATION - PLOT 1



AMENDMENTS: C. Bat and bird box specifications amended. Nov 2025

<b>k.j.lloyd</b> AADip. RIBA CHARTERED ARCHITECT		49 Coed Y Pla, Llanbradach Caerphilly, CF83 3PT	
PROJECT PROPOSED DWELLINGS LAND TO THE SOUTH OF CANAL SIDE HOUSE PLEASANT VIEW ABERFAN CF48 4PQ		SCALE 1:100 @ A3	DATE MAY 2025
DRAWING PROPOSED ELEVATIONS - SHEET 1 OF 2		DRAWN KL	DRG. NO. 02

THIS DRAWING IS COPYRIGHT