
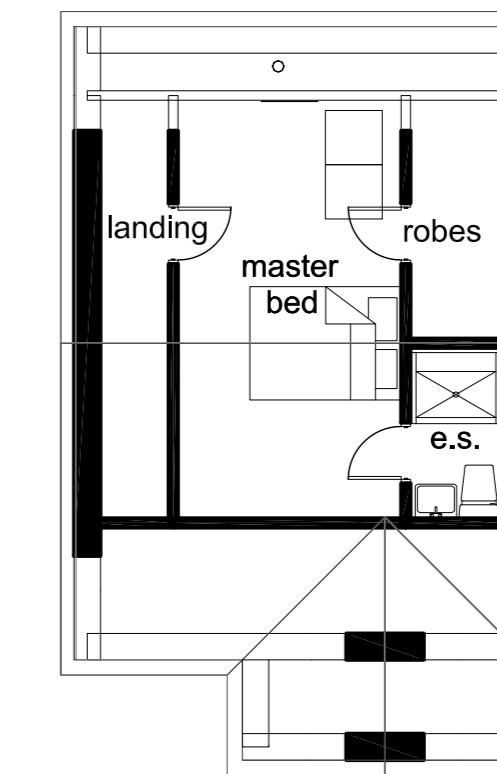




NOTES
 MATERIALS
 ROOF
 Fibre cement slate
 WALLS
 White render with facing brick to front gable
 PATIO DOOR and WINDOW
 UPVC colour black / grey
 RAINWATER GOODS
 UPVC colour black / grey

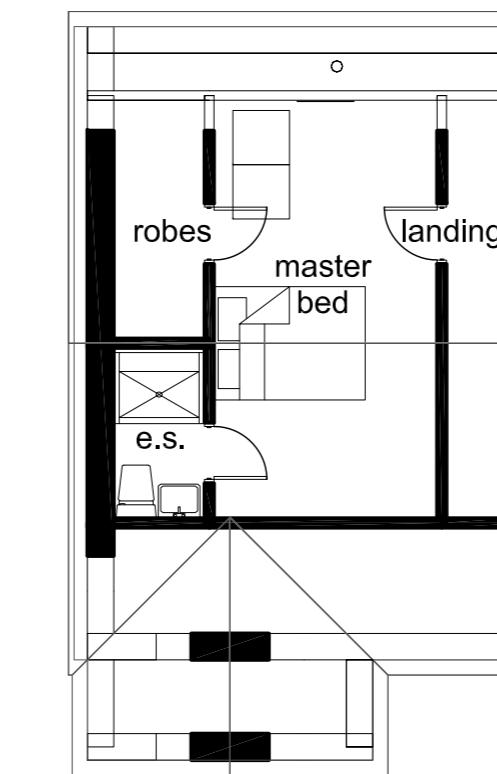

Plot 1

Roof





Plot 2

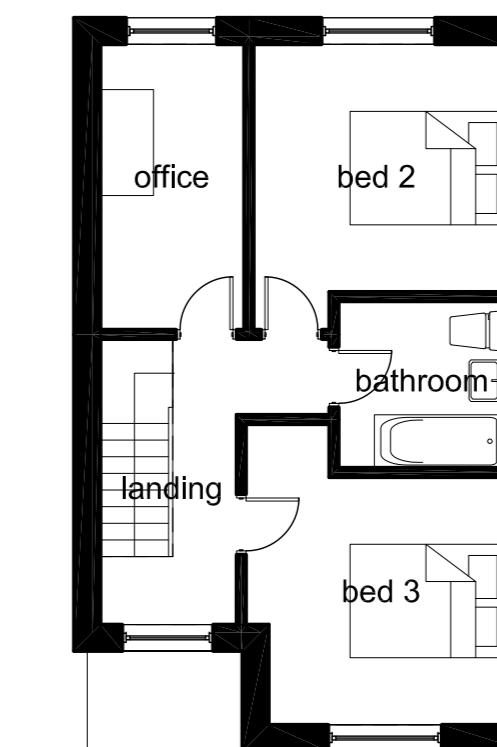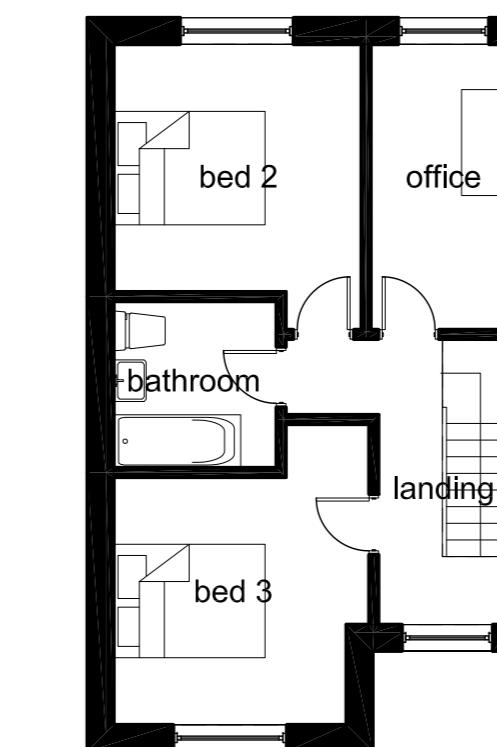

Plot 1

First Floor

Plot 2

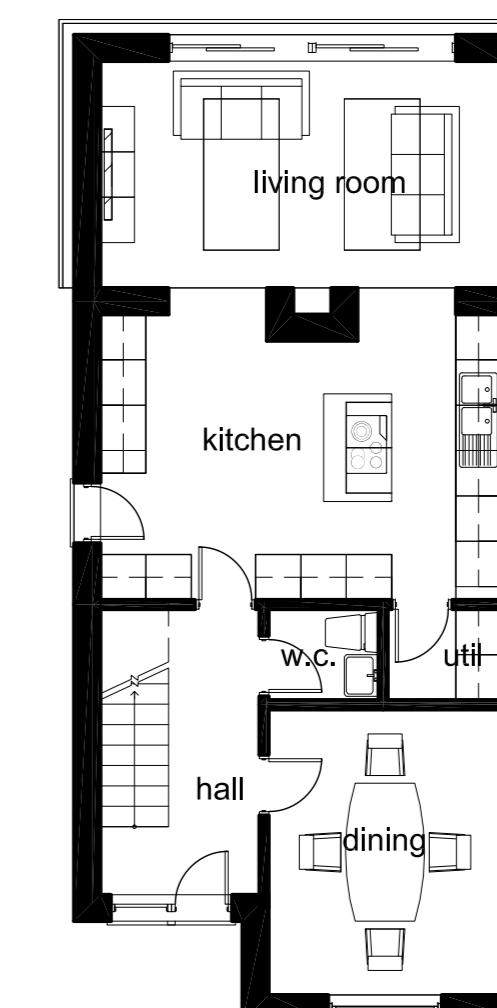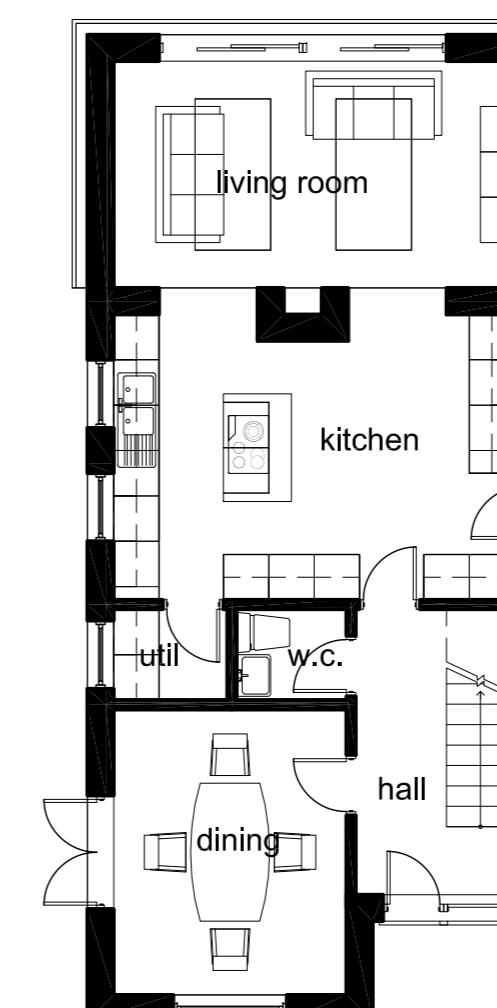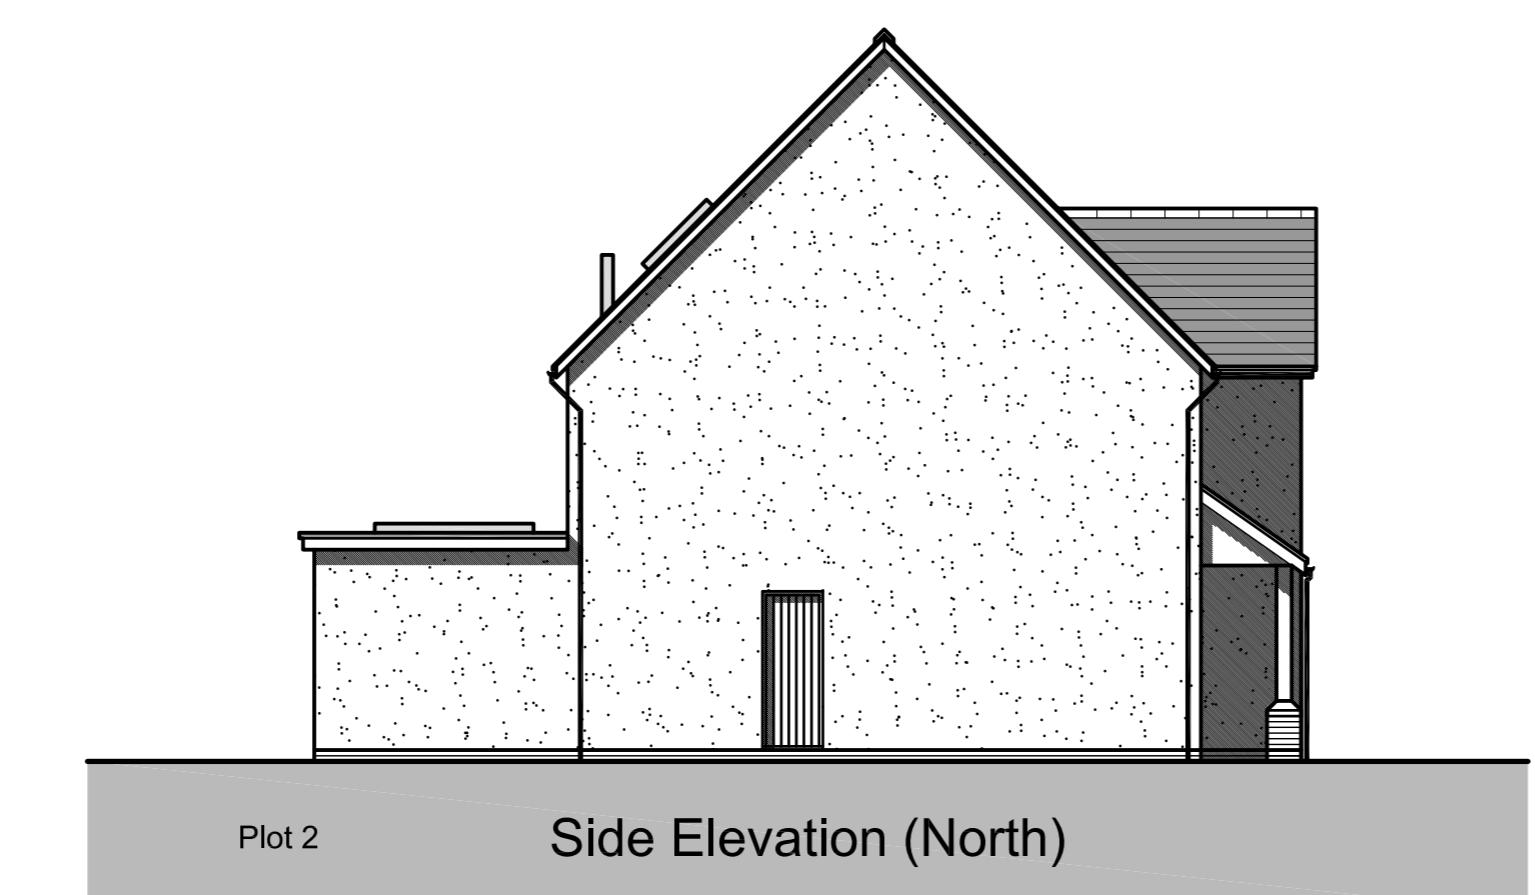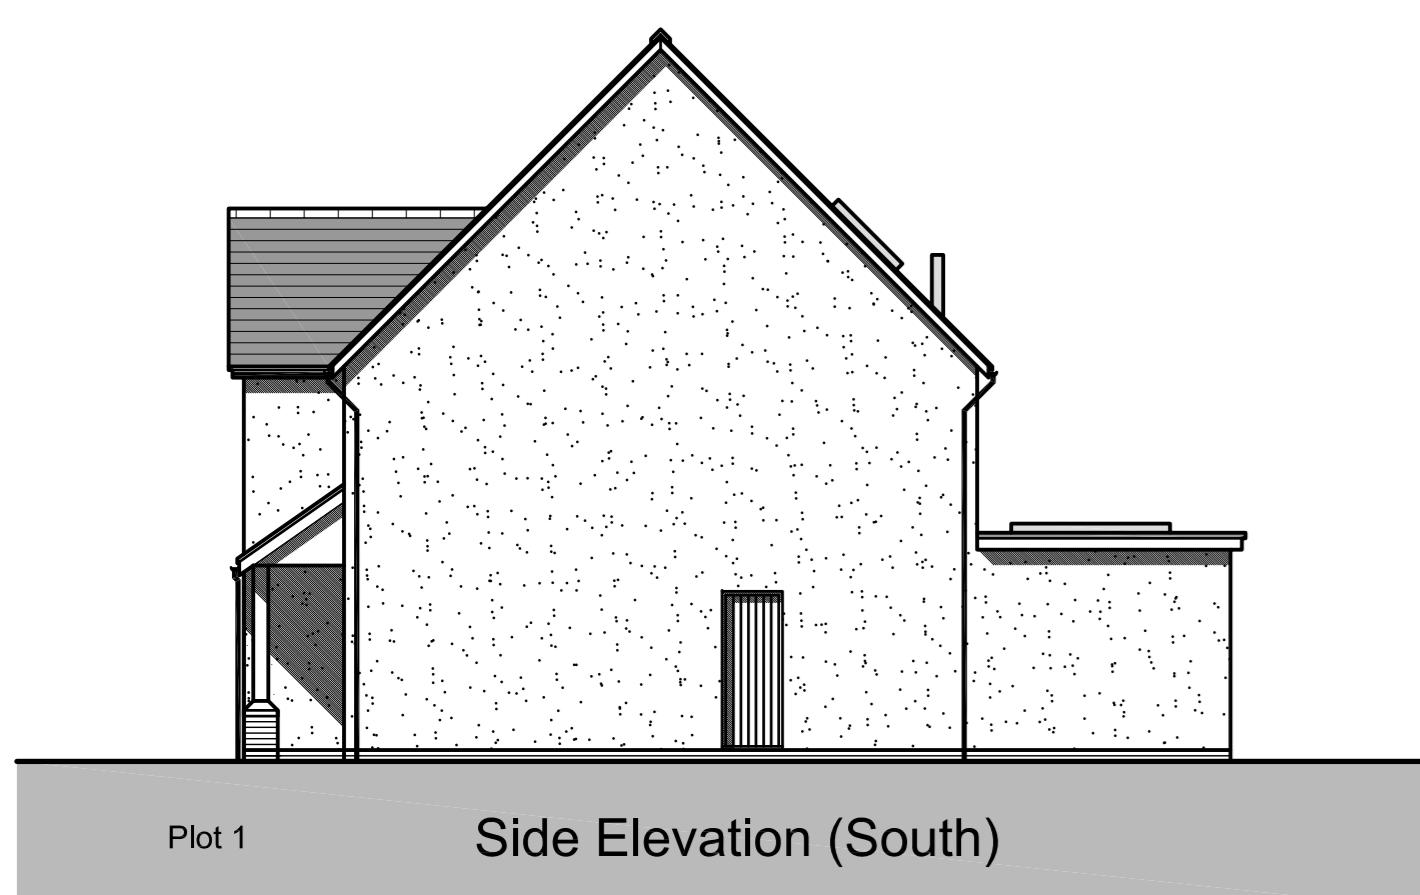

Plot 1

Ground Floor

Plot 2

DesignServe

85 Tylacelyn Road, Penygraig, Tonypandy
 Rhondda Cynon Taff CF40 1LA

07453 583 467

PROJECT

Builders Yard & Premises
 Elwyn Drive
 Twynyrodyn
 Merthyr Tydfil
 CF47 0NJ

Two Dwellings

TITLE

Plans and Elevations

DATE

January 2025

JOB NUMBER

0125061

DRAWING NUMBER

004 Rev P05

SCALE

1:100 at A1

1:200 at A3