


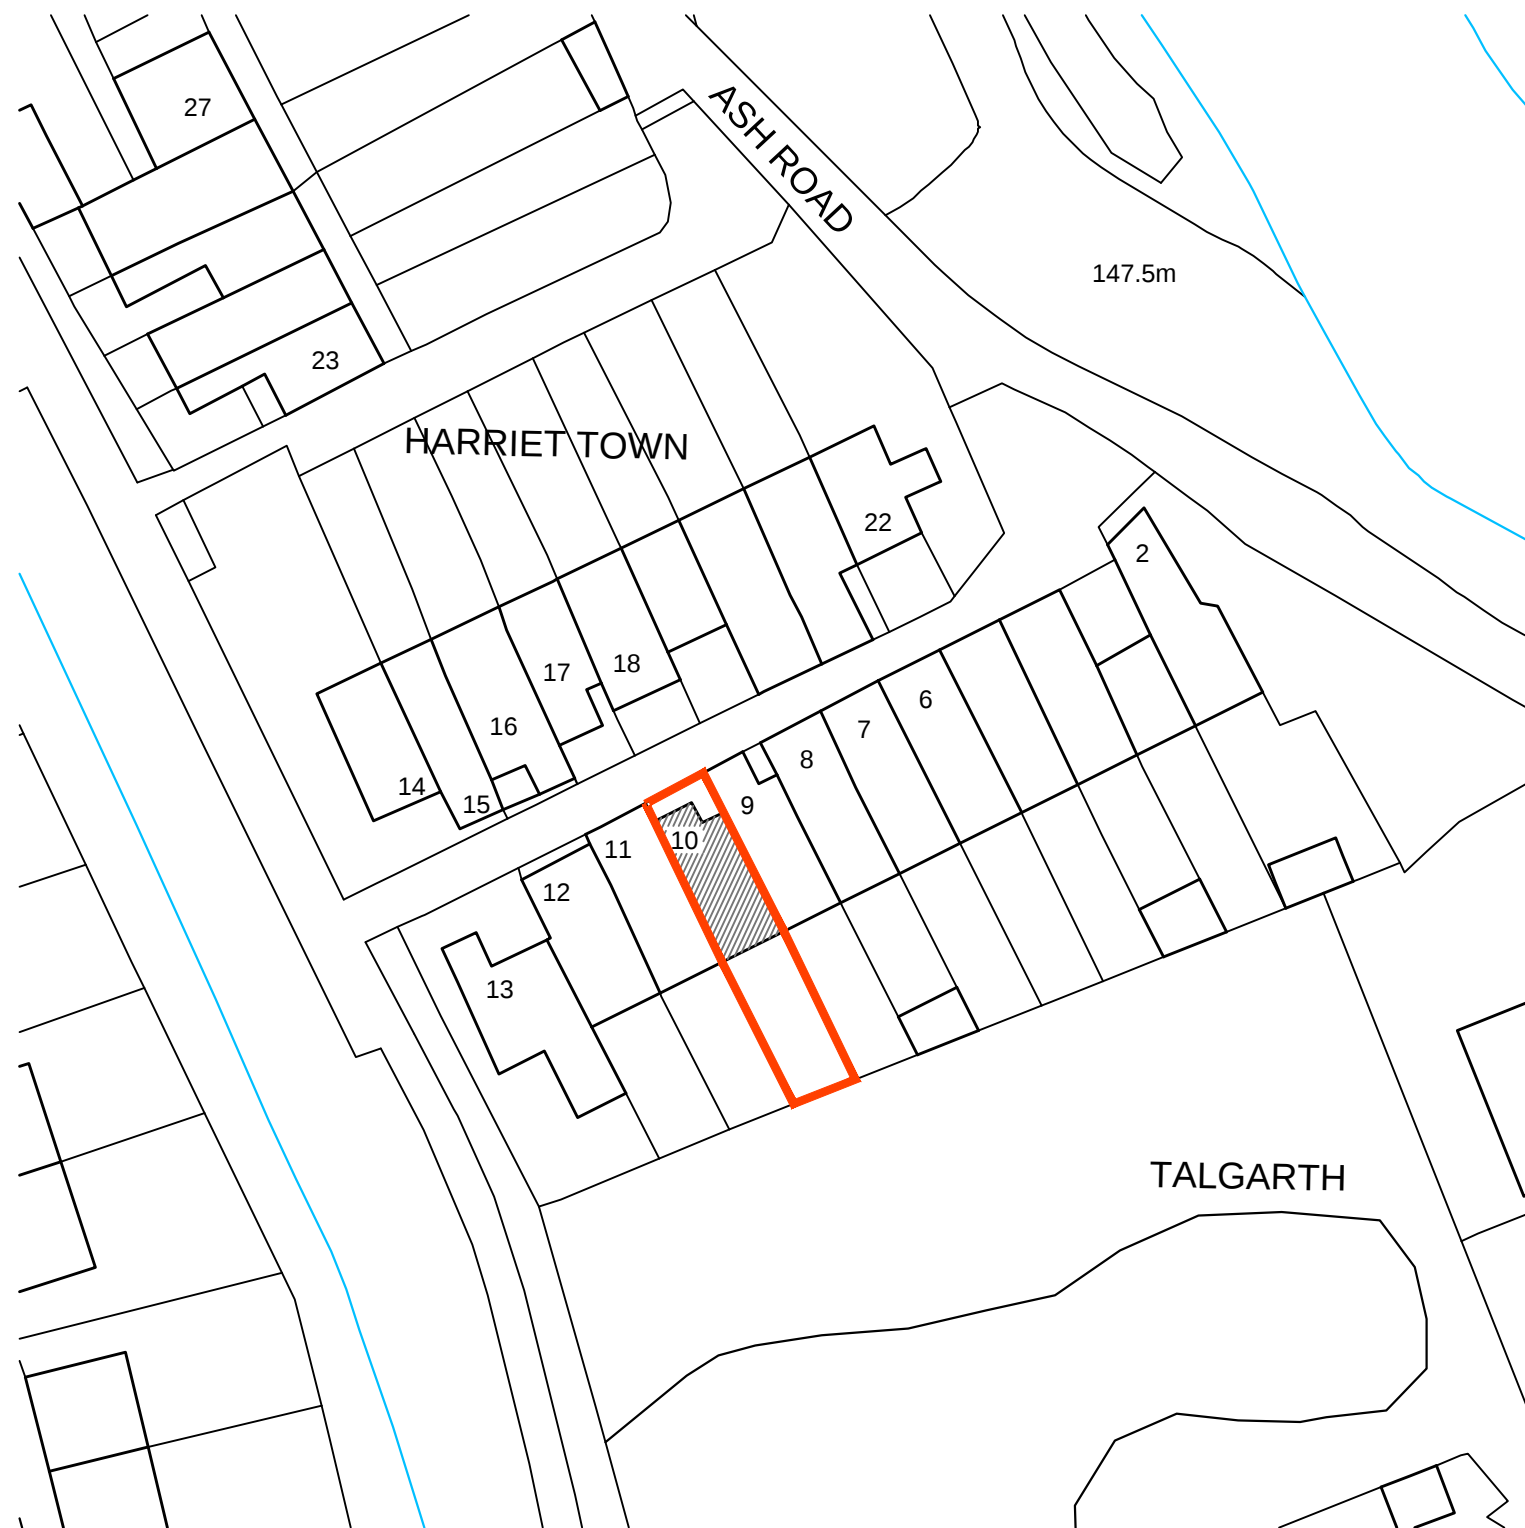

SITE LOCATION PLAN 1:500



BLOCK PLAN 1:200

ISSUED FOR:

**PLANNING
APPLICATION
USE**

 **Creation Design**

Creation Design - Wales

Tel: 01495 616277 / 07508890294
www.creationdesign-wales.com
 E-mail: info@creationdesign-wales.com

RETROSPECTIVE HMO PLANNING

10 HARRIET TOWN

TROEDYRHIW. MERTHYR TYDFIL

CF48 4HJ

SITE & LOCATION PLAN

DATE: September 2024	DRAWN BY: P.P.	
SCALE(S): 1:500 / 1:200 @ A3	DRAWING NO: 24-113/P/01	REV: -