

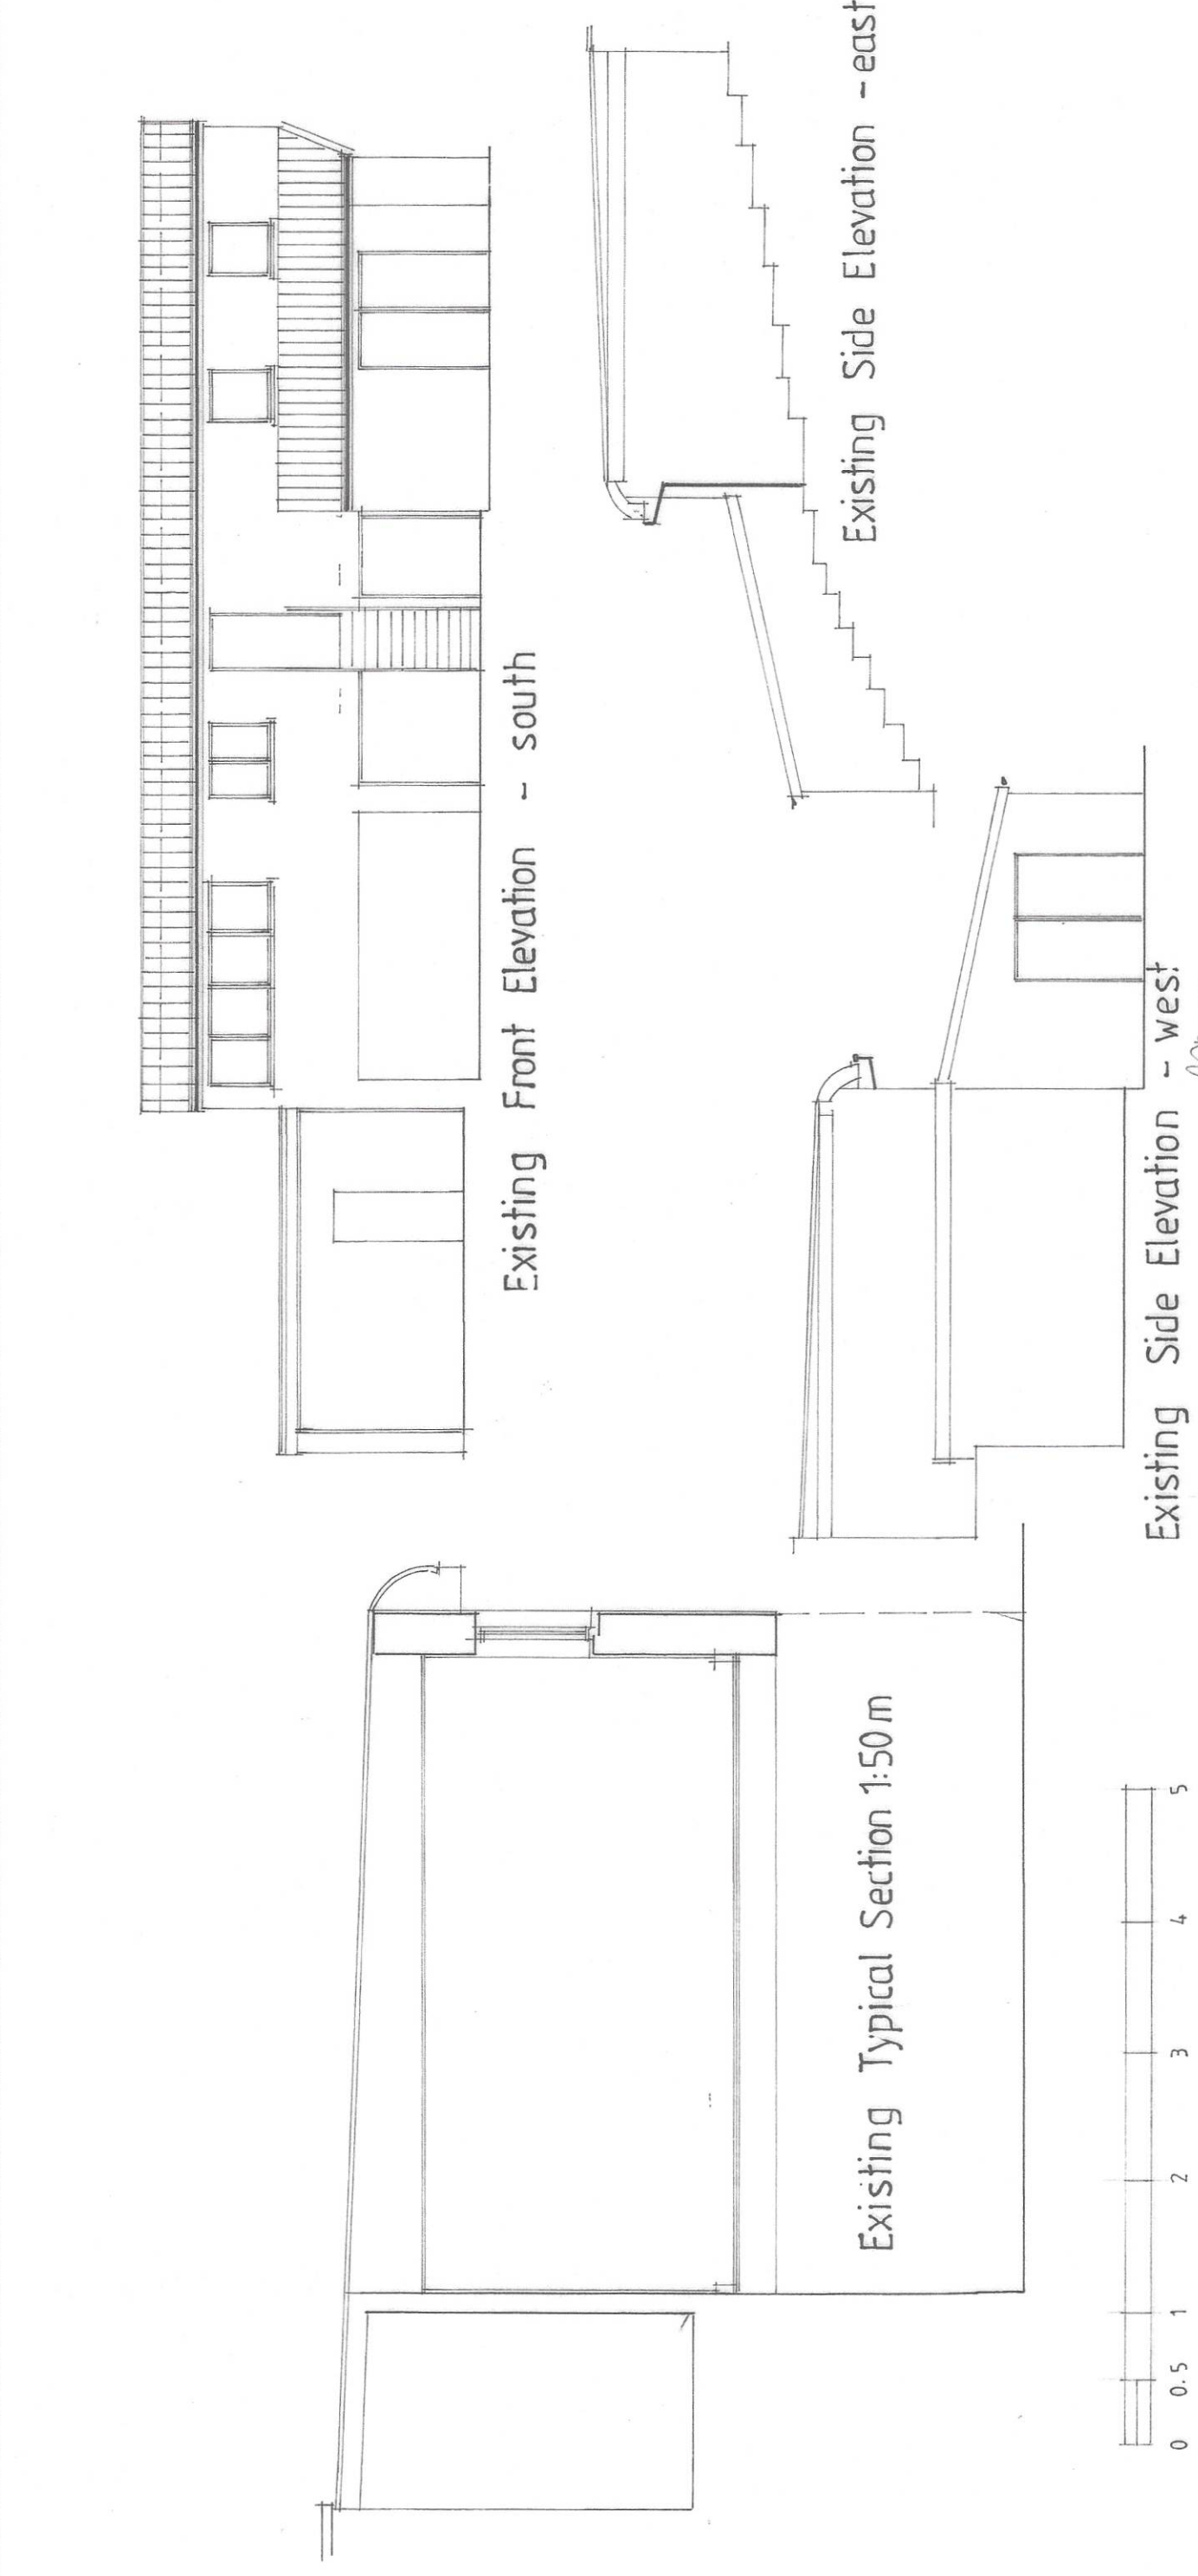
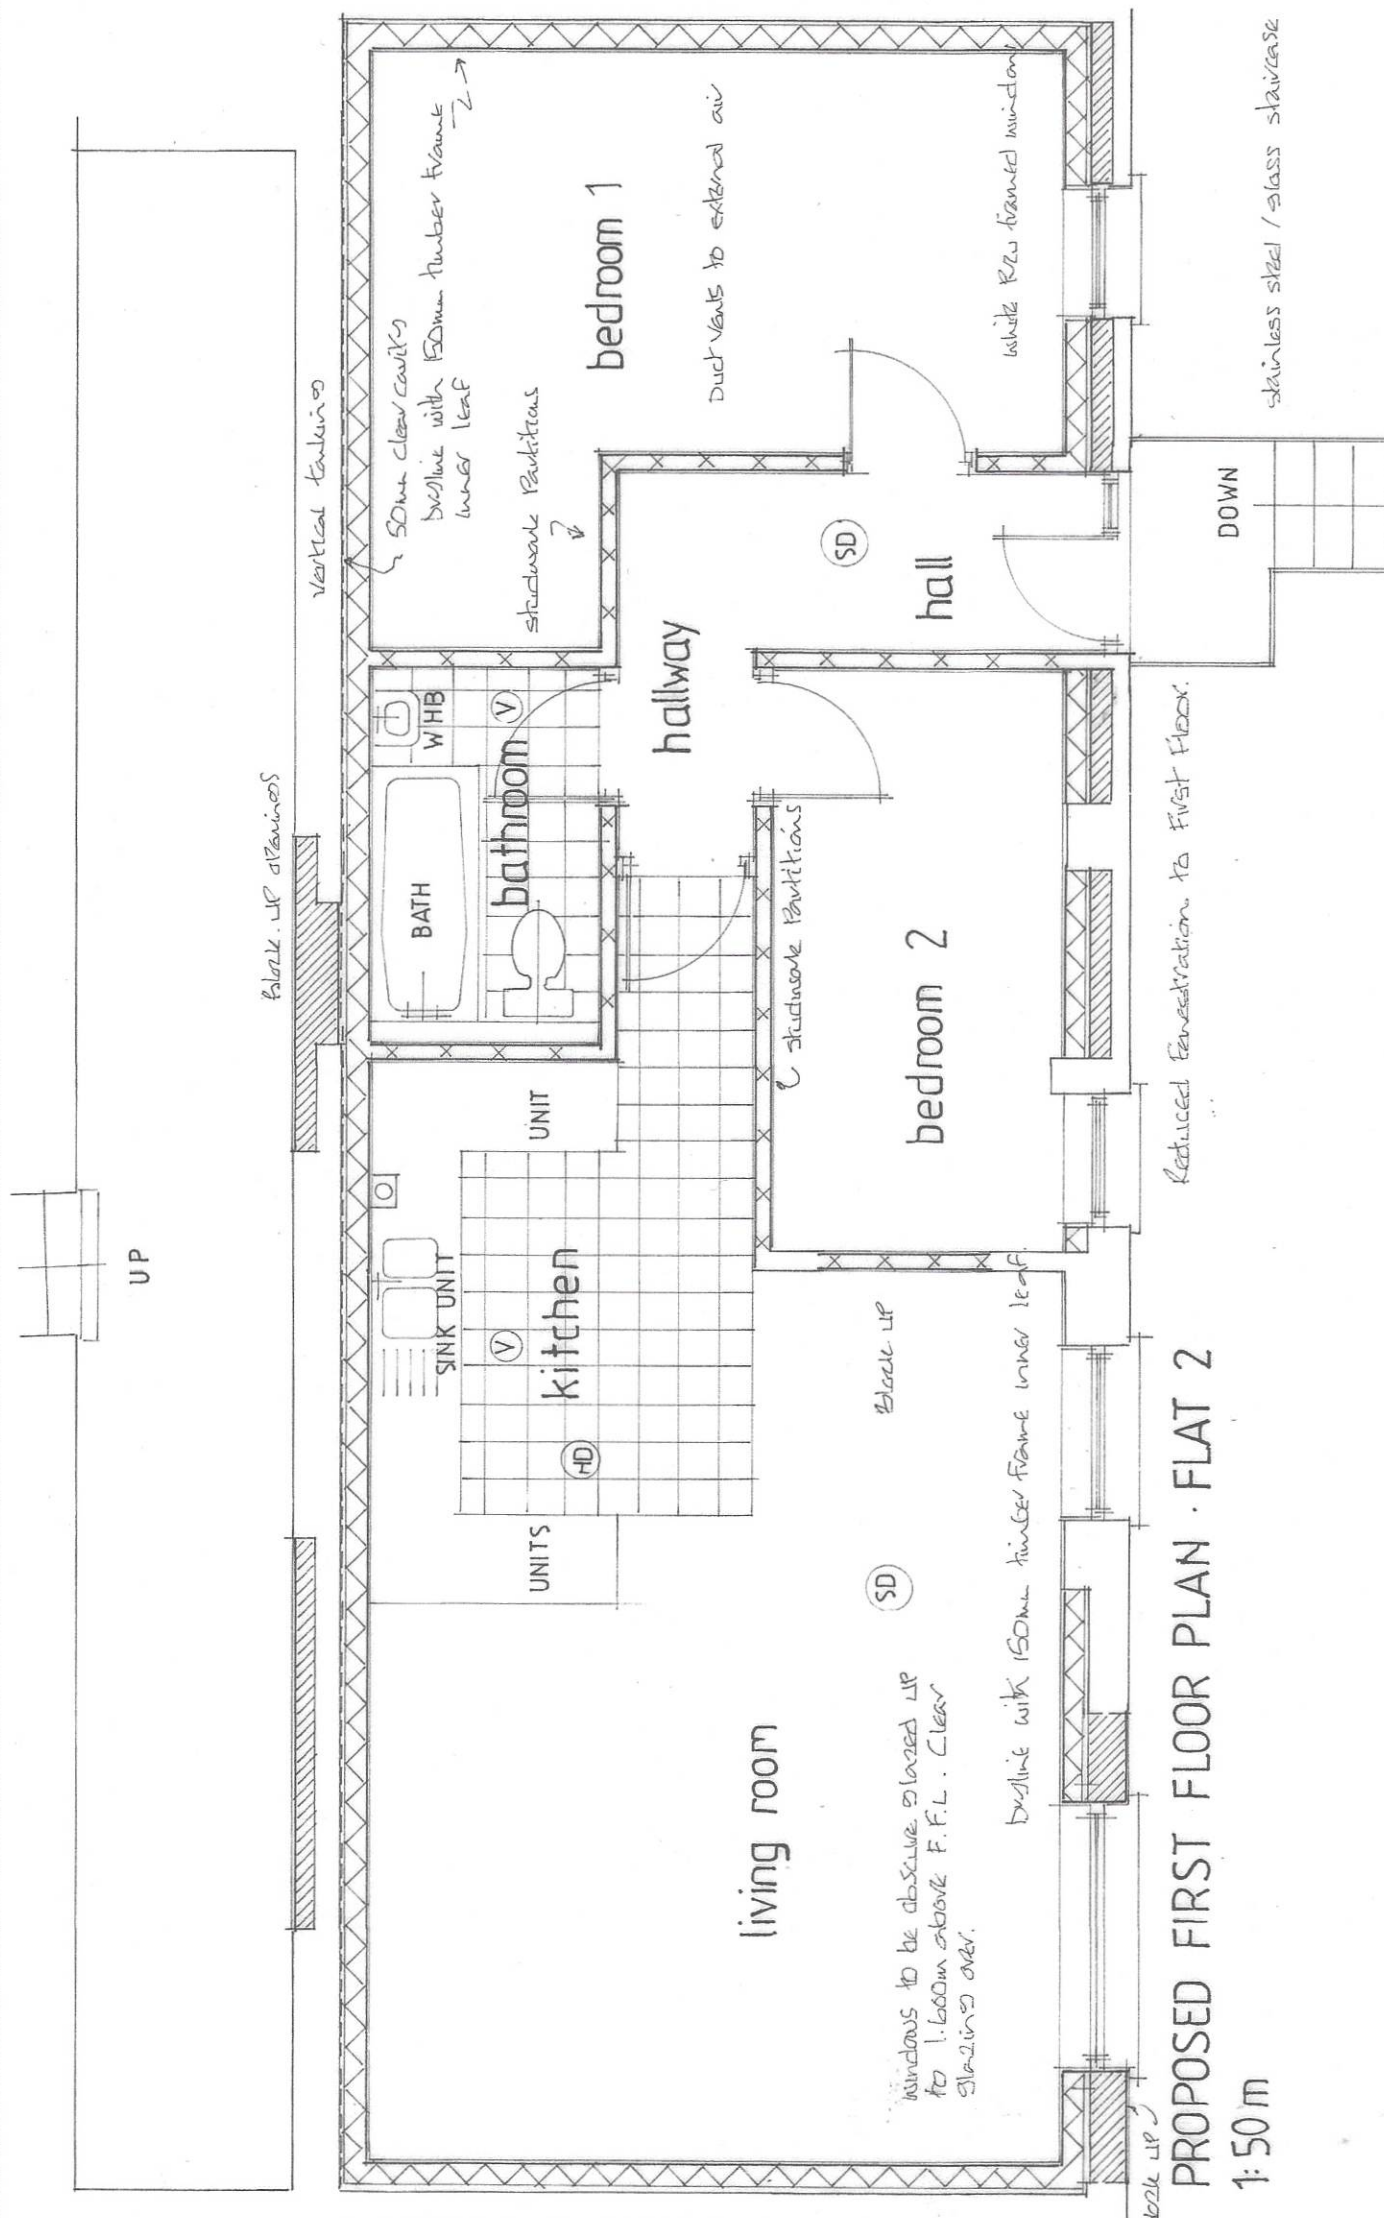




NOTES:
All dimensions must be checked on site and not scaled from this drawing.
This plan has been prepared for Planning and /or Building Regulation purposes only.
Some forms of building works may require action by the owners under The Party Wall Act 1996. The adjoining owners are to be informed of the proposed works and their written approval obtained.

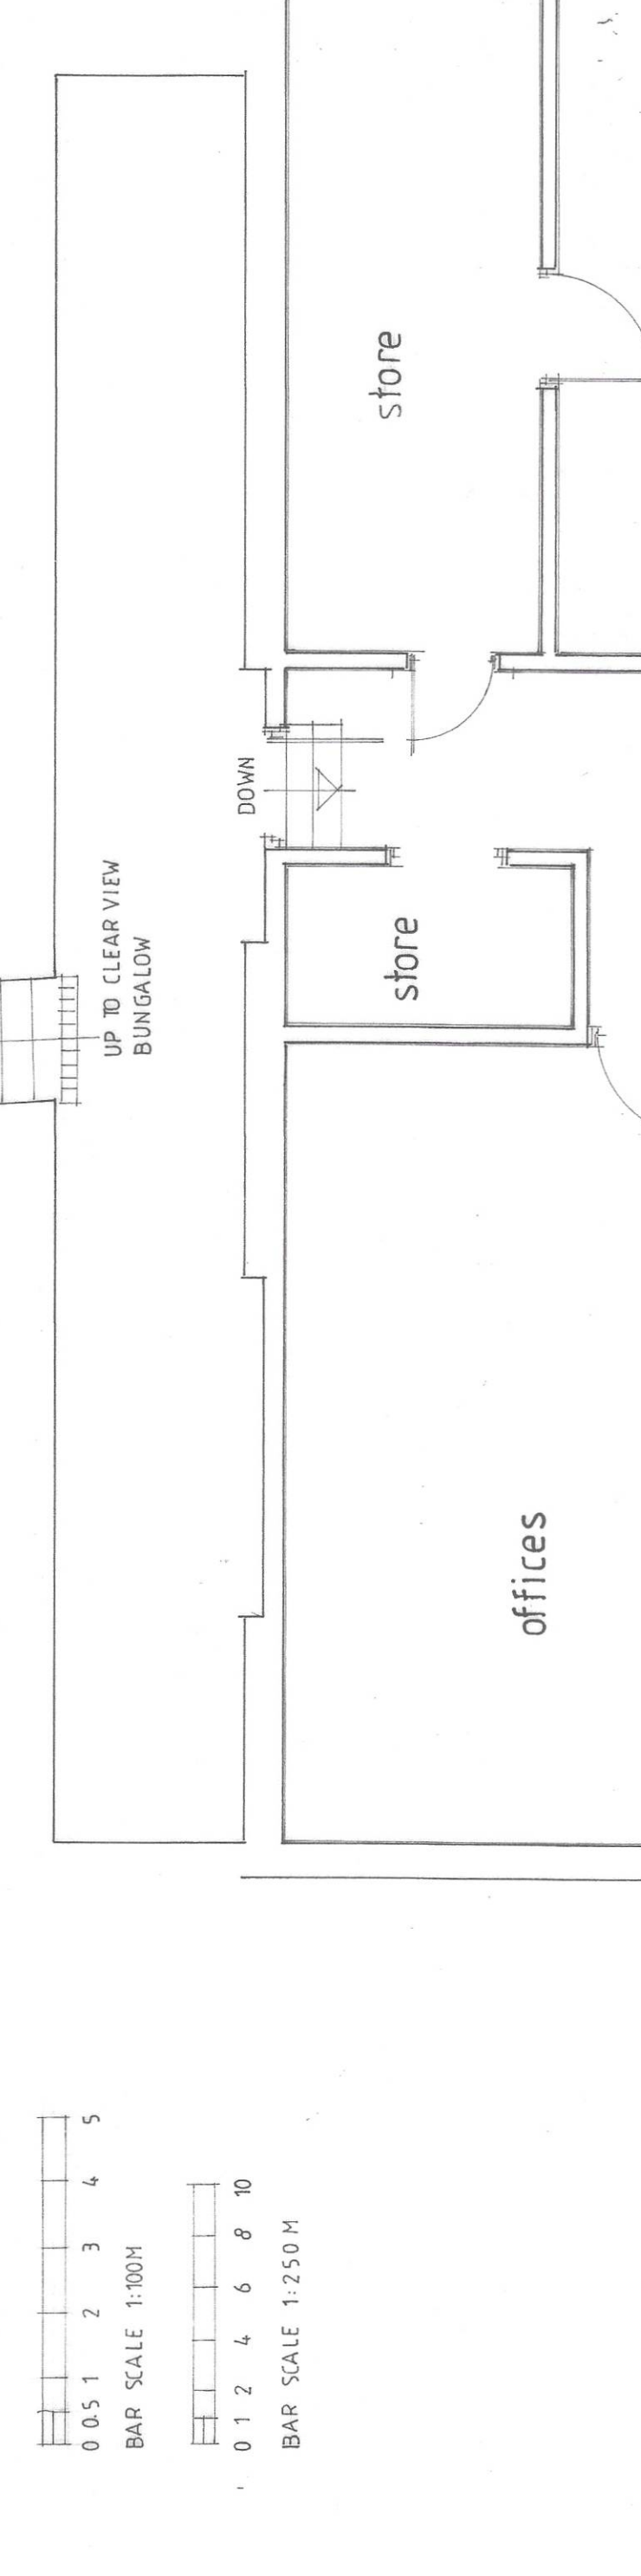



Revisions	Date	By
1. Revise plan to show proposed works	21.11.2025	DL
2. Revise plan to show proposed works	21.11.2025	DL
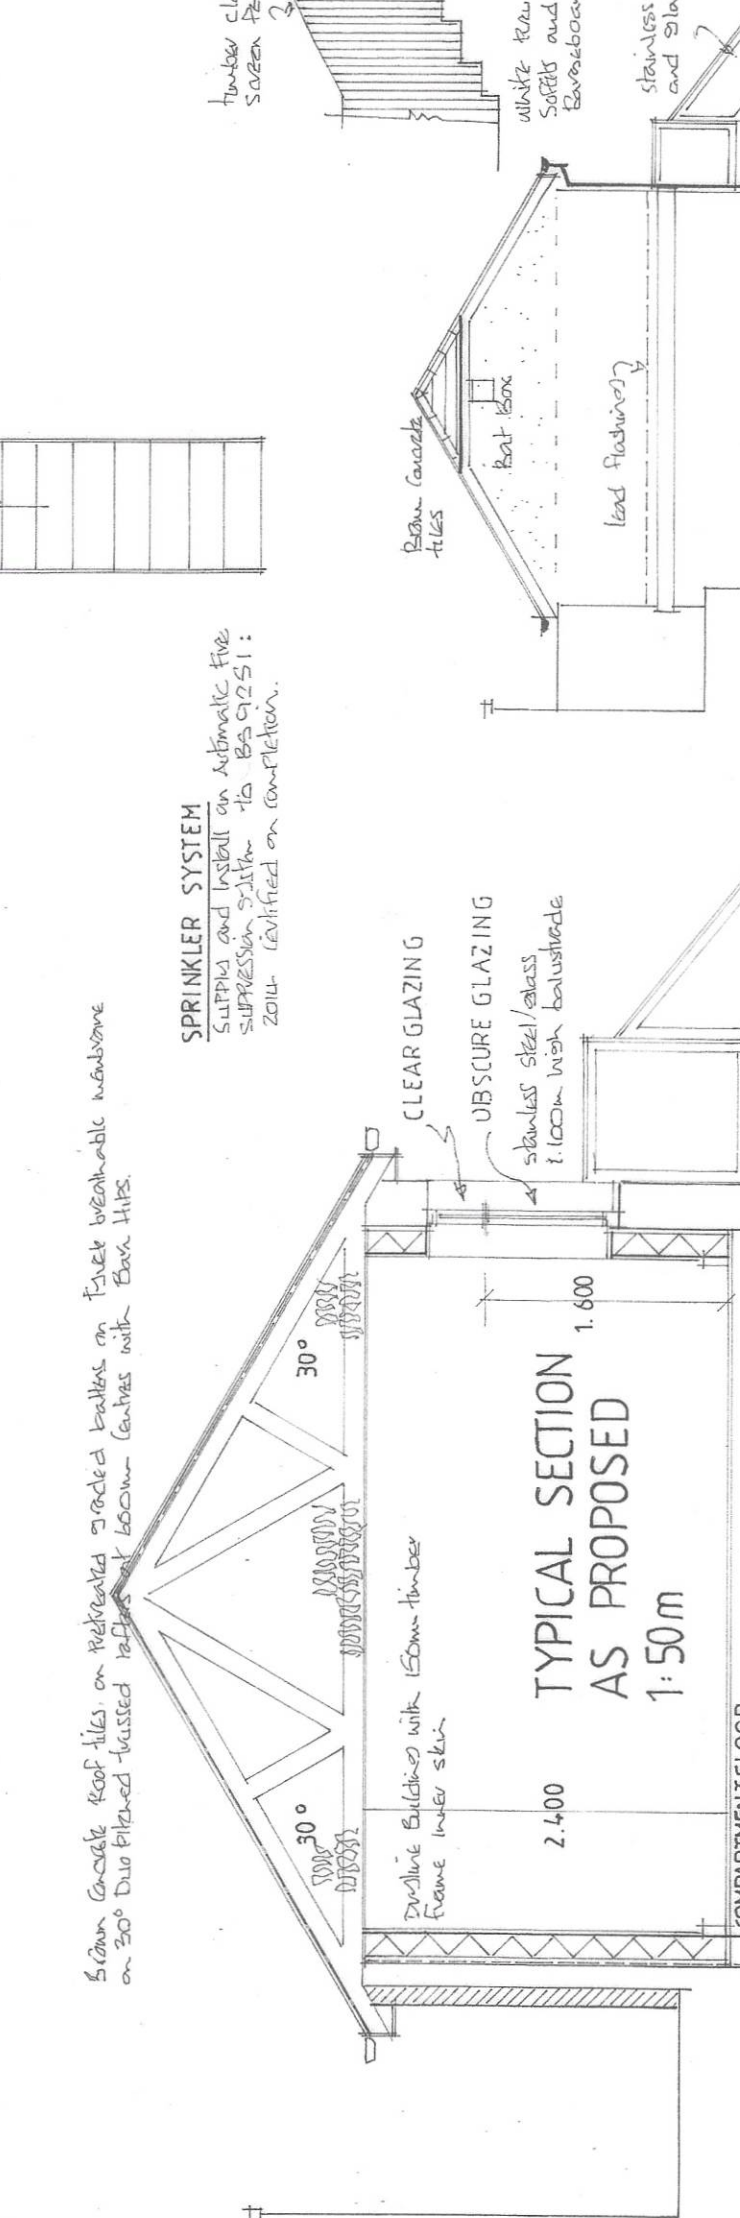

D. Vivian Jones Associates
Building Design Services
114, Brecon Road,
HIRWAUN,
Rhonda Cynon Taff,
CF44 9NS
Tel. 01685 812069
Mobile 07702 380869
Email: vivianjones@yahoo.co.uk

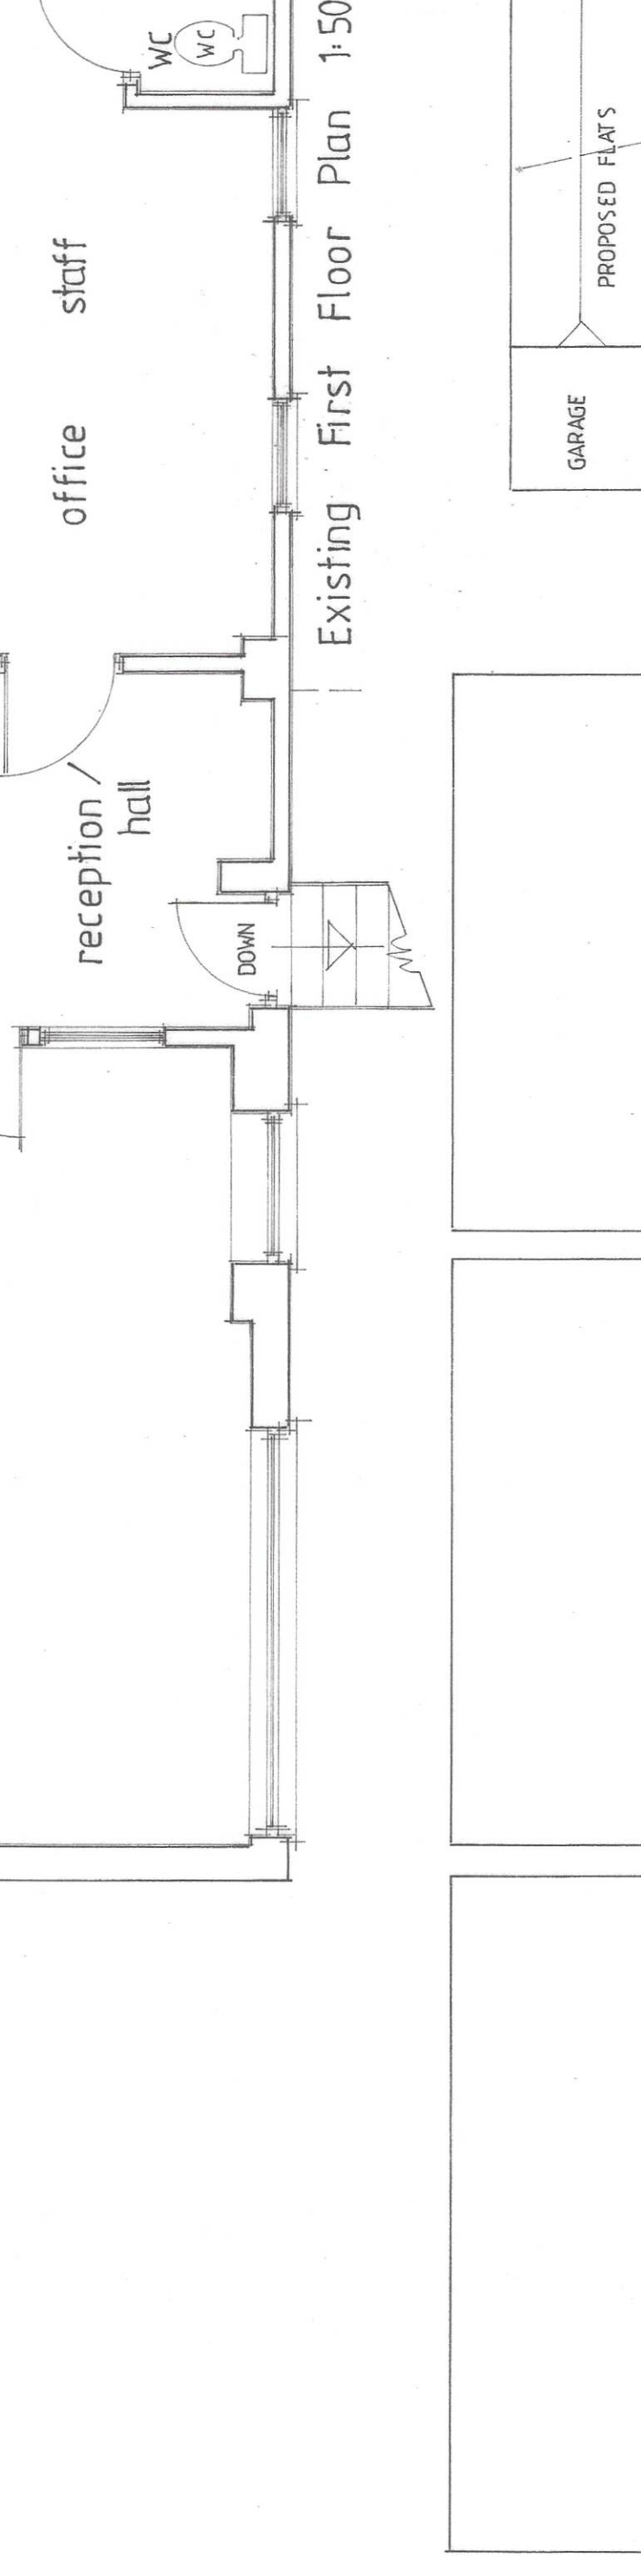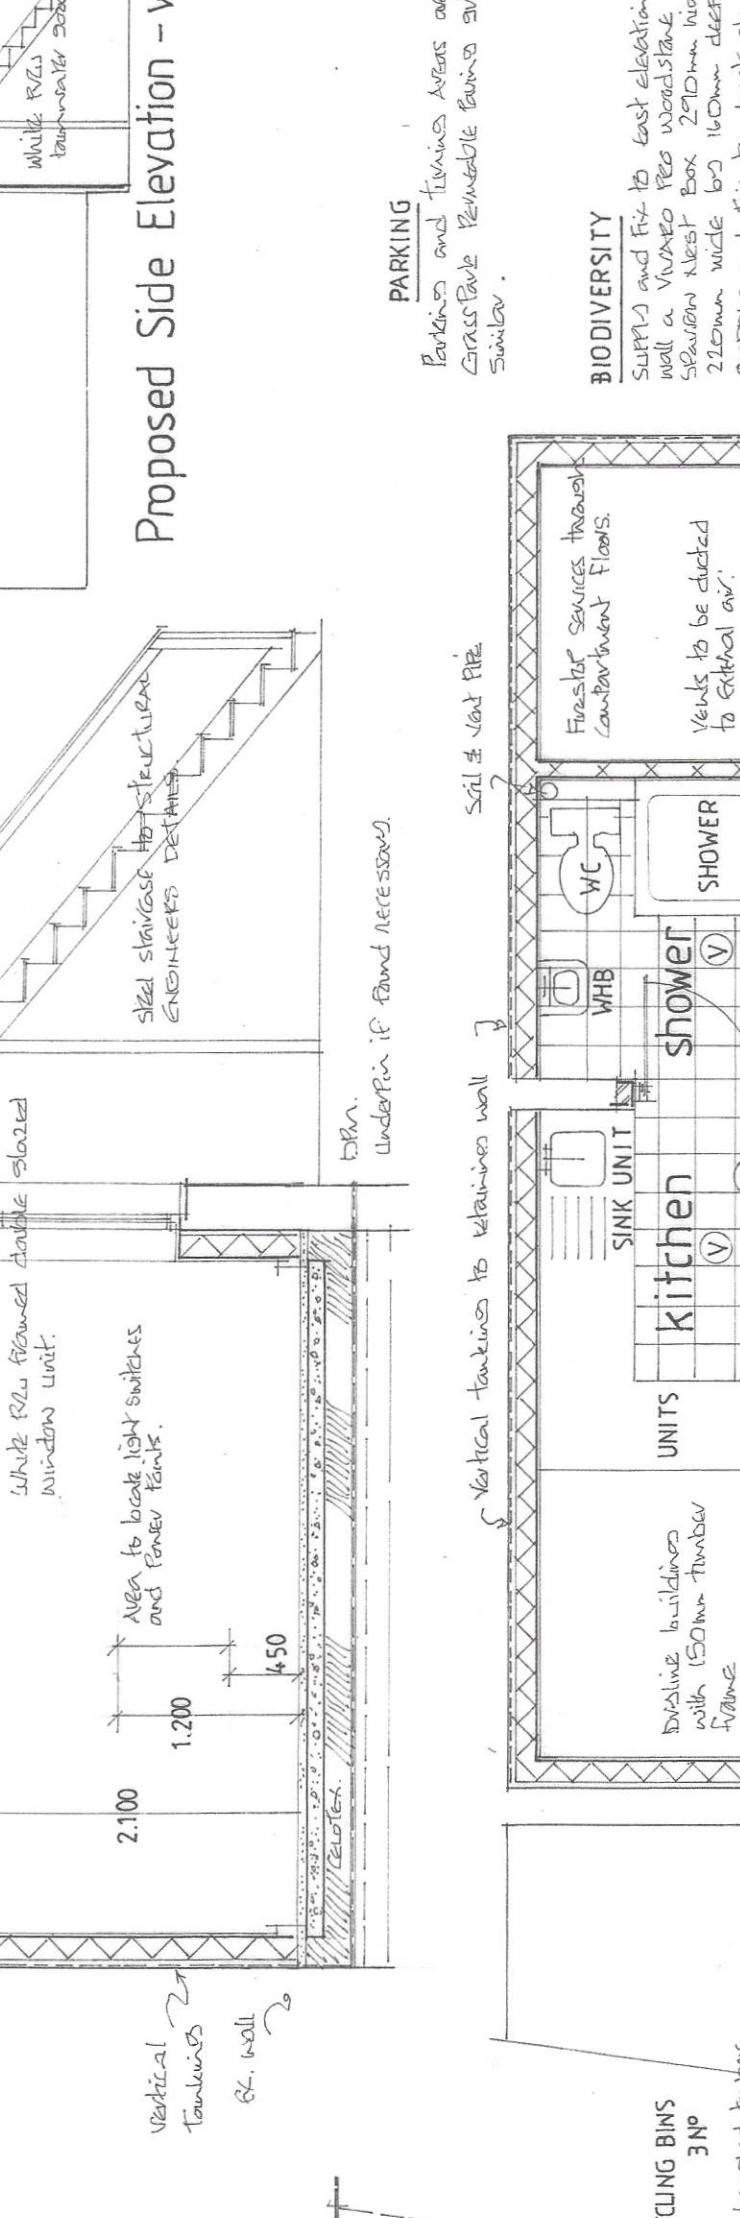

Client
L L Powles Property Developments Limited.
Job Title
Proposed Change of Use and Works to Convert Builders Offices and Stores into 2 No Self Contained Flats.

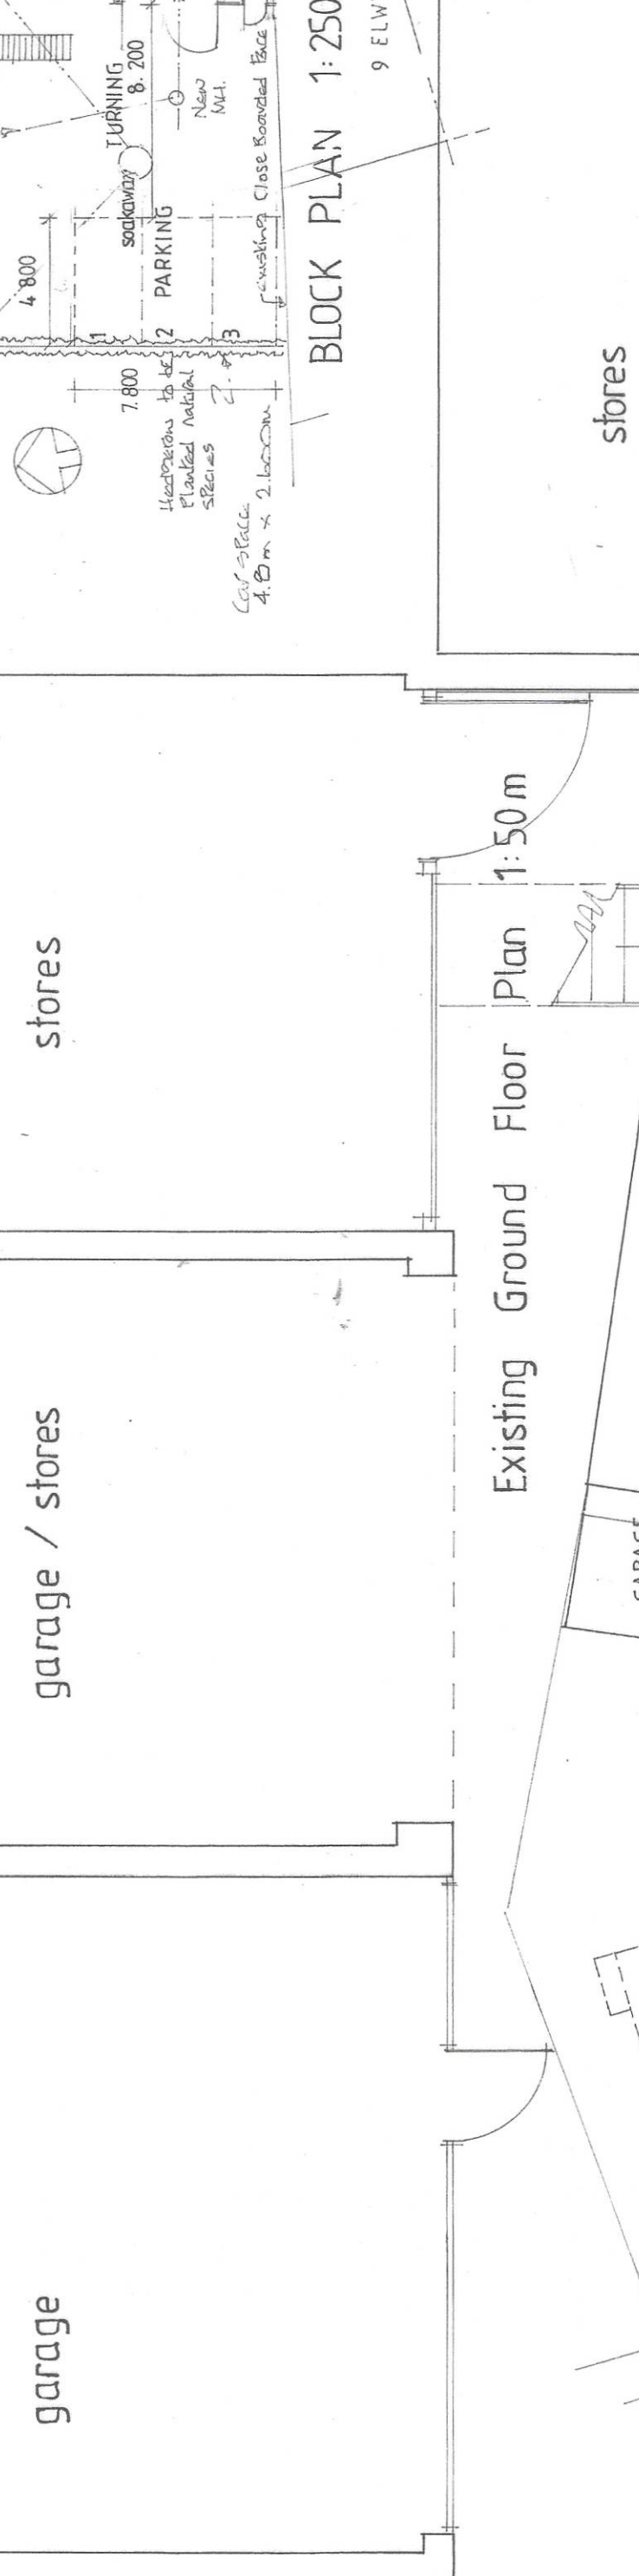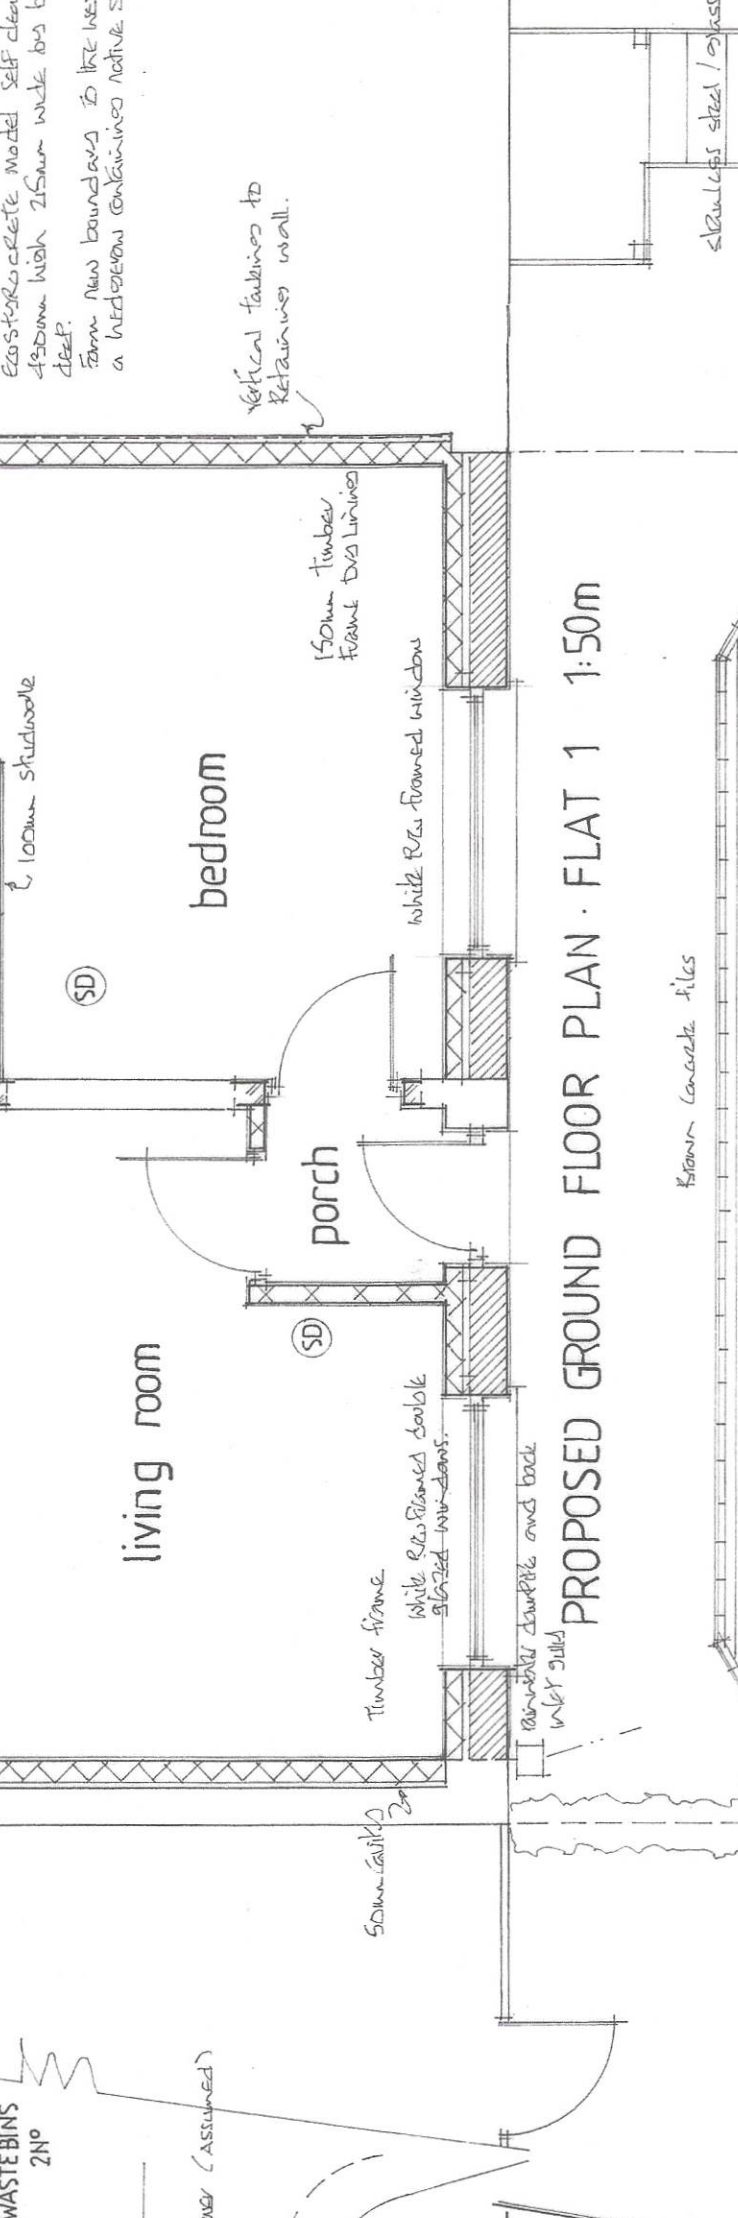

Drawing Title
Builders Offices, Yard and Stores.
Elwyn Drive.
MERTHYR TYDFIL.
CF47 0NU

