


Proposed Front Facade

Plot 1a & 1b (Scale 1:150)

Front Facade

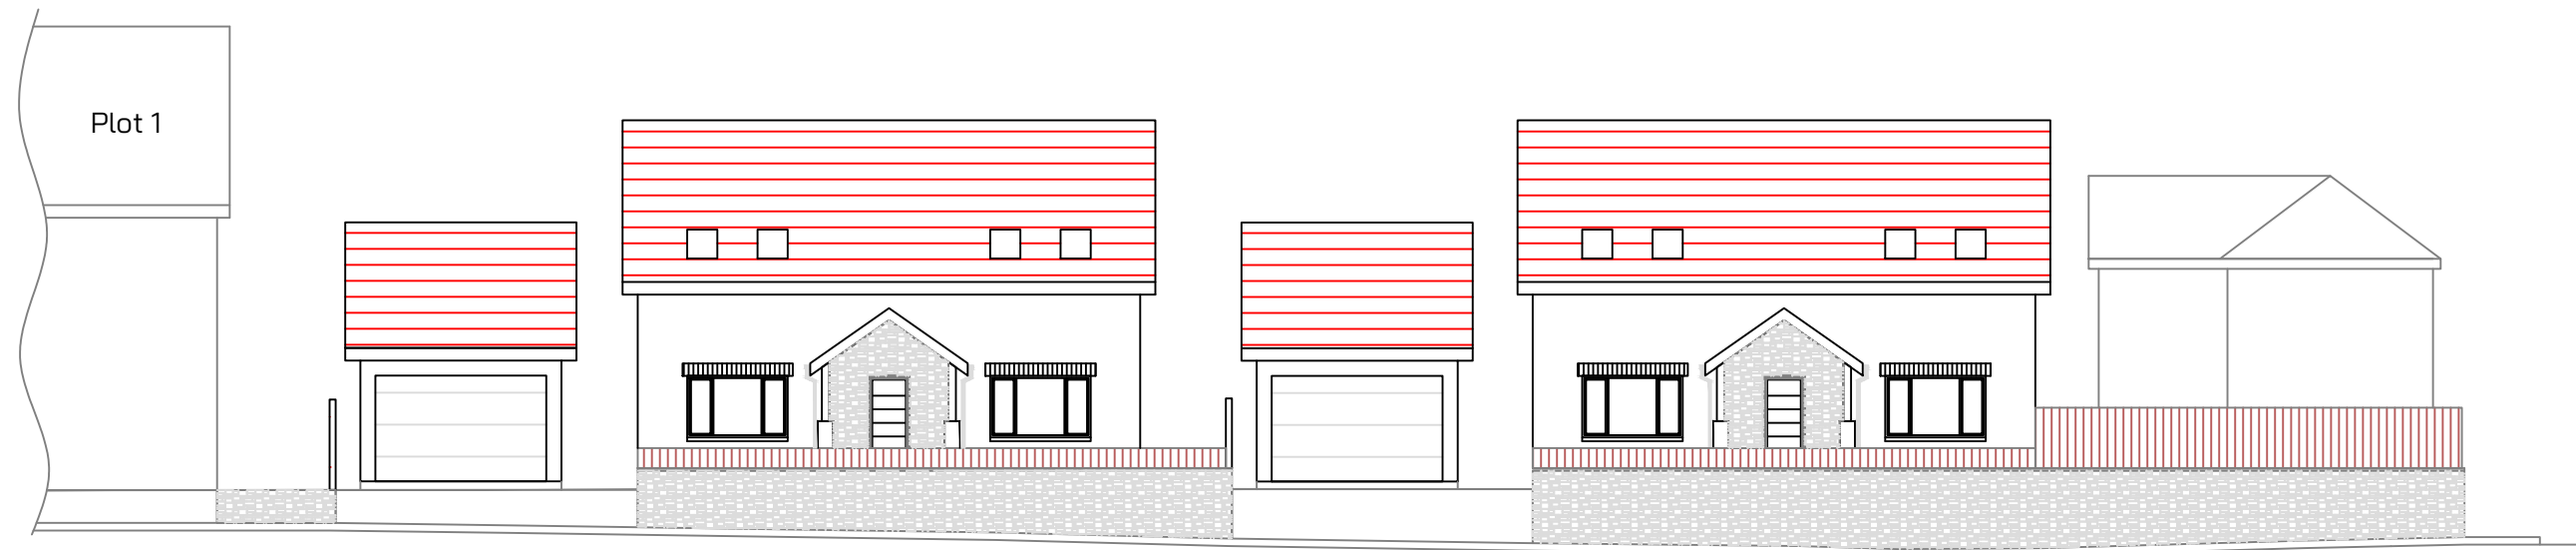

Note: This drawing is copyright ©

**Maxiom
Development
LTD**

Project
Plot 1a & 1b
Cwm Woods Grove

Address
1a & 1b Cwm Woods Grove
Merthyr Tydfil
CF48 1DP

Client
Gabe Jones

Title
Proposed Front Facade
Plot 1a & 1b Cwm Woods Grove

Date: 18 September 2025

Scale: A3 1:150

Drawn: M Jones

Revision Date: 18 Jan 26

Drawing No.
26-01-06

Rev.
01