


Proposed Elevations
Plot 1b (Scale 1:100)

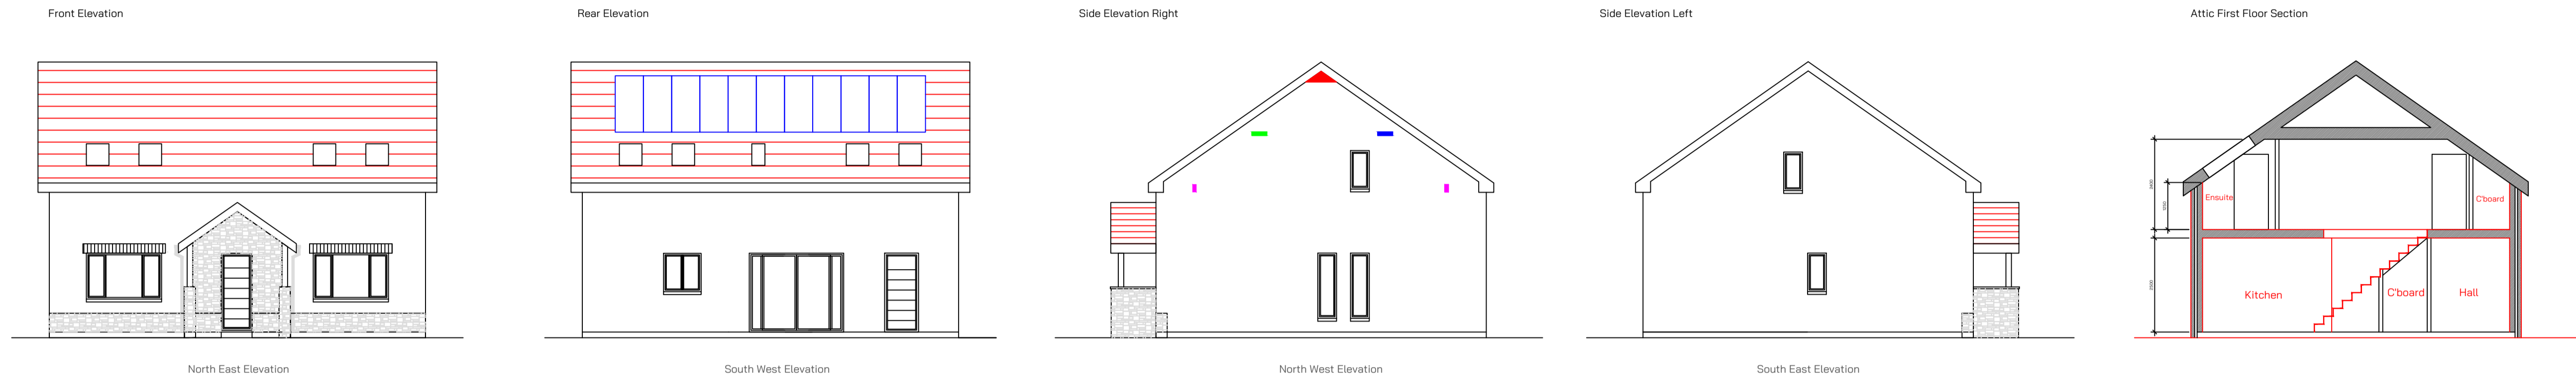

Proposed Plans
Plot 1b (Scale 1:40)

