


Front Elevation

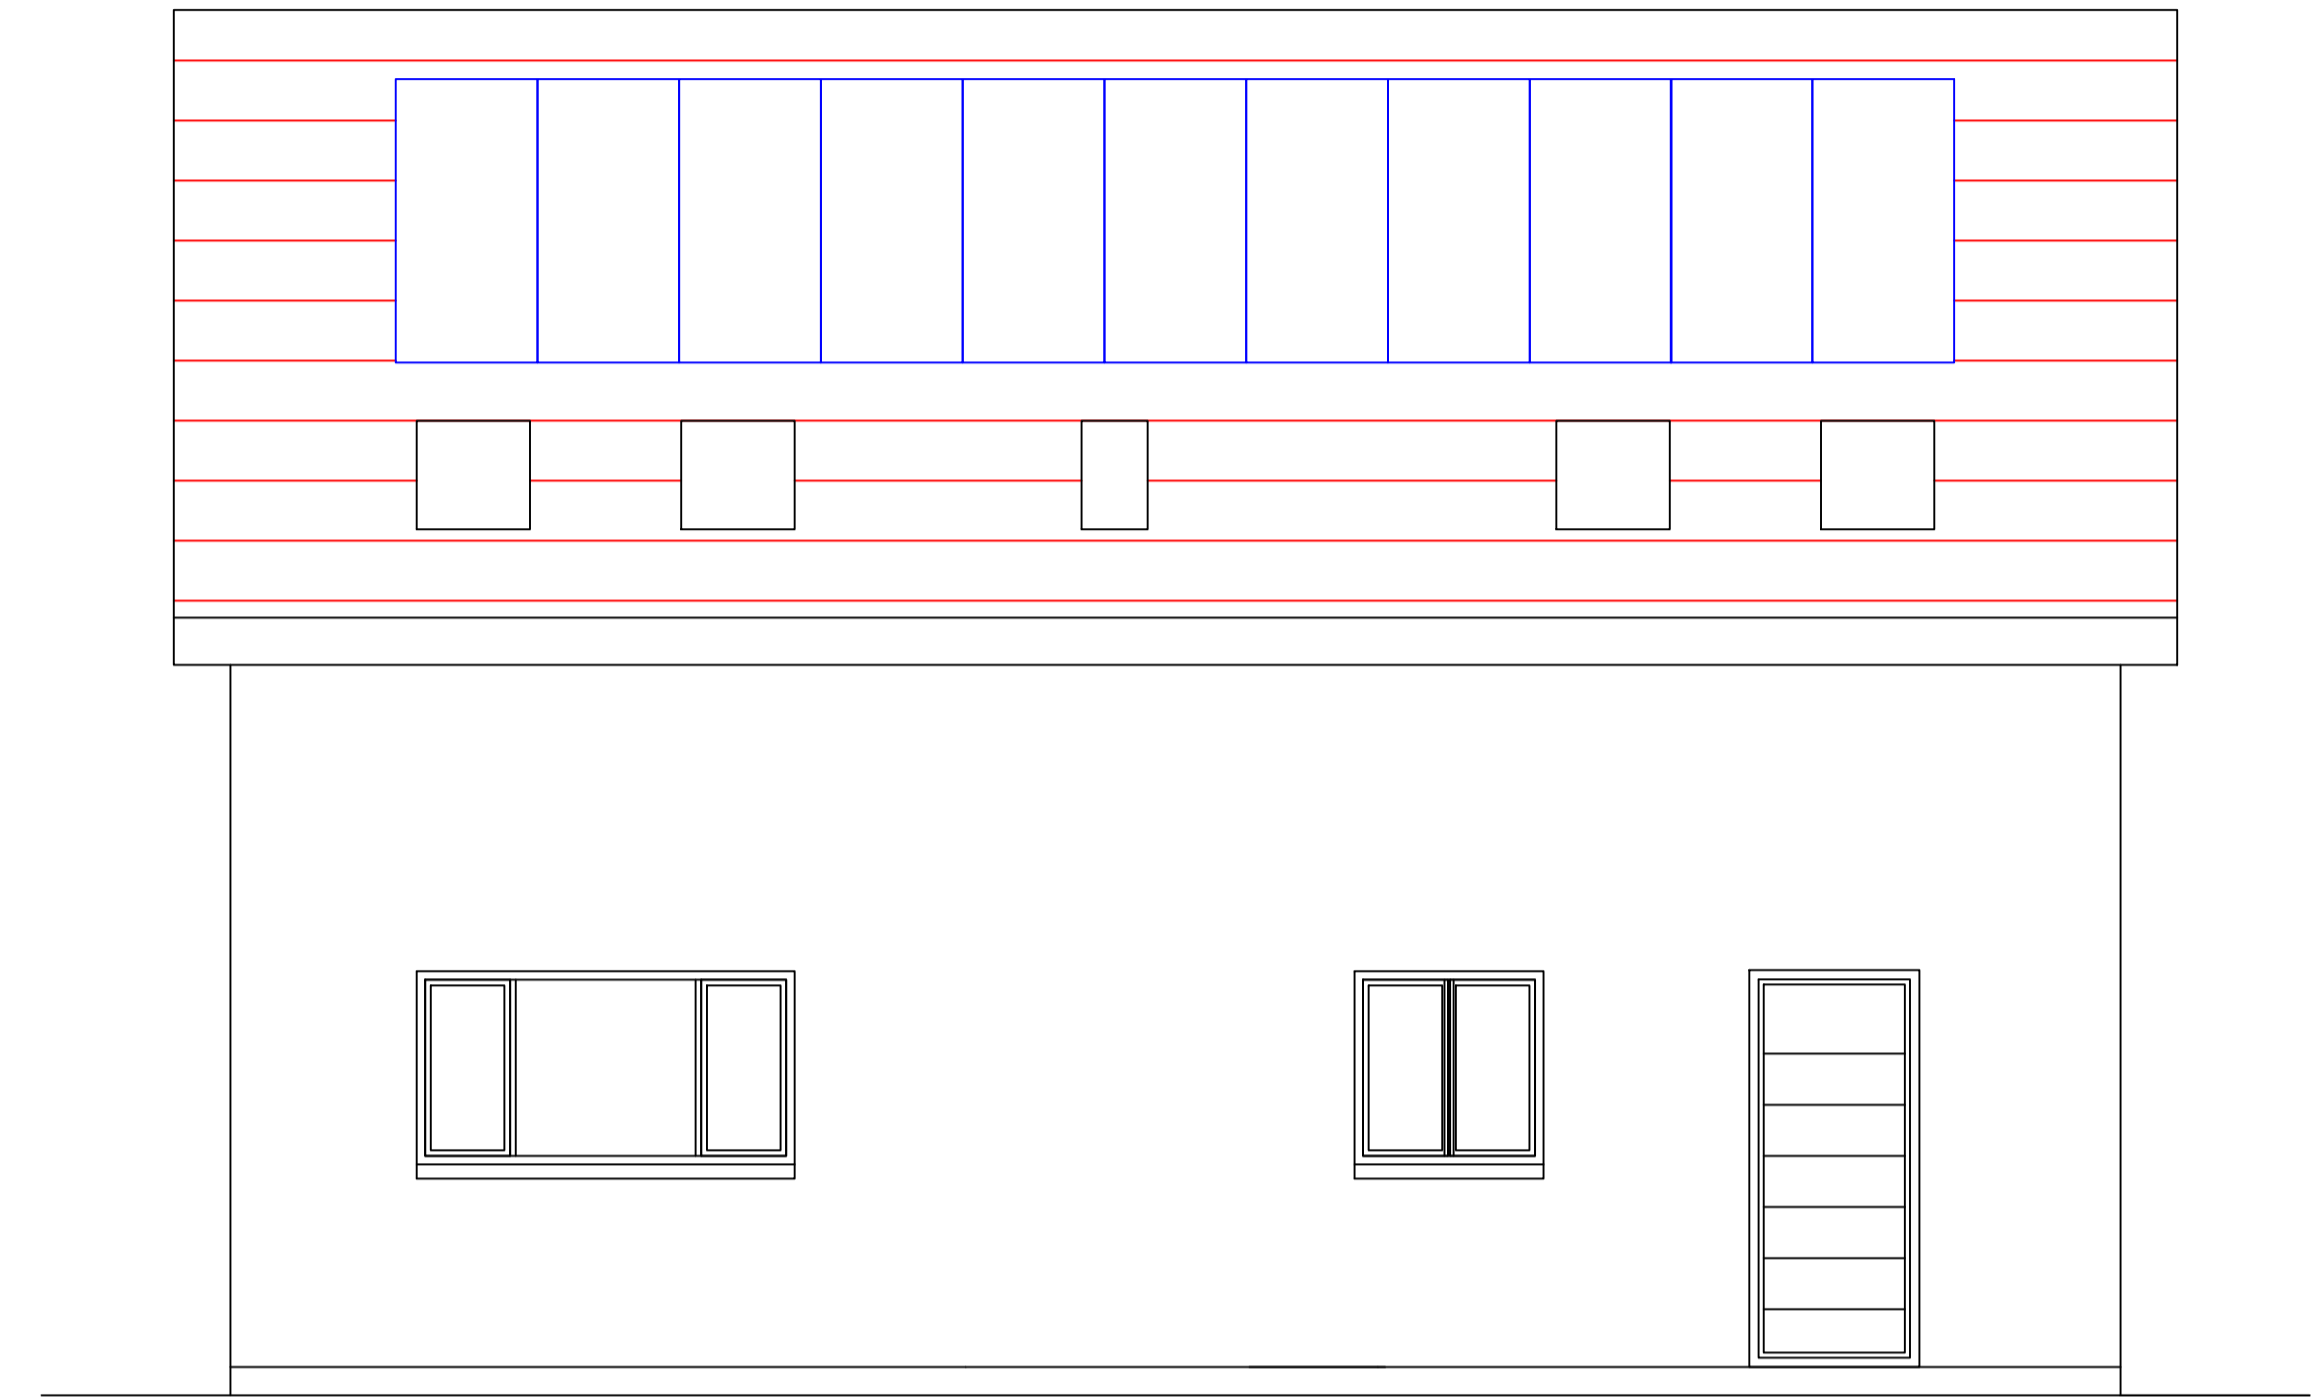


North East Elevation

Rear Elevation




South West Elevation

Side Elevation Right

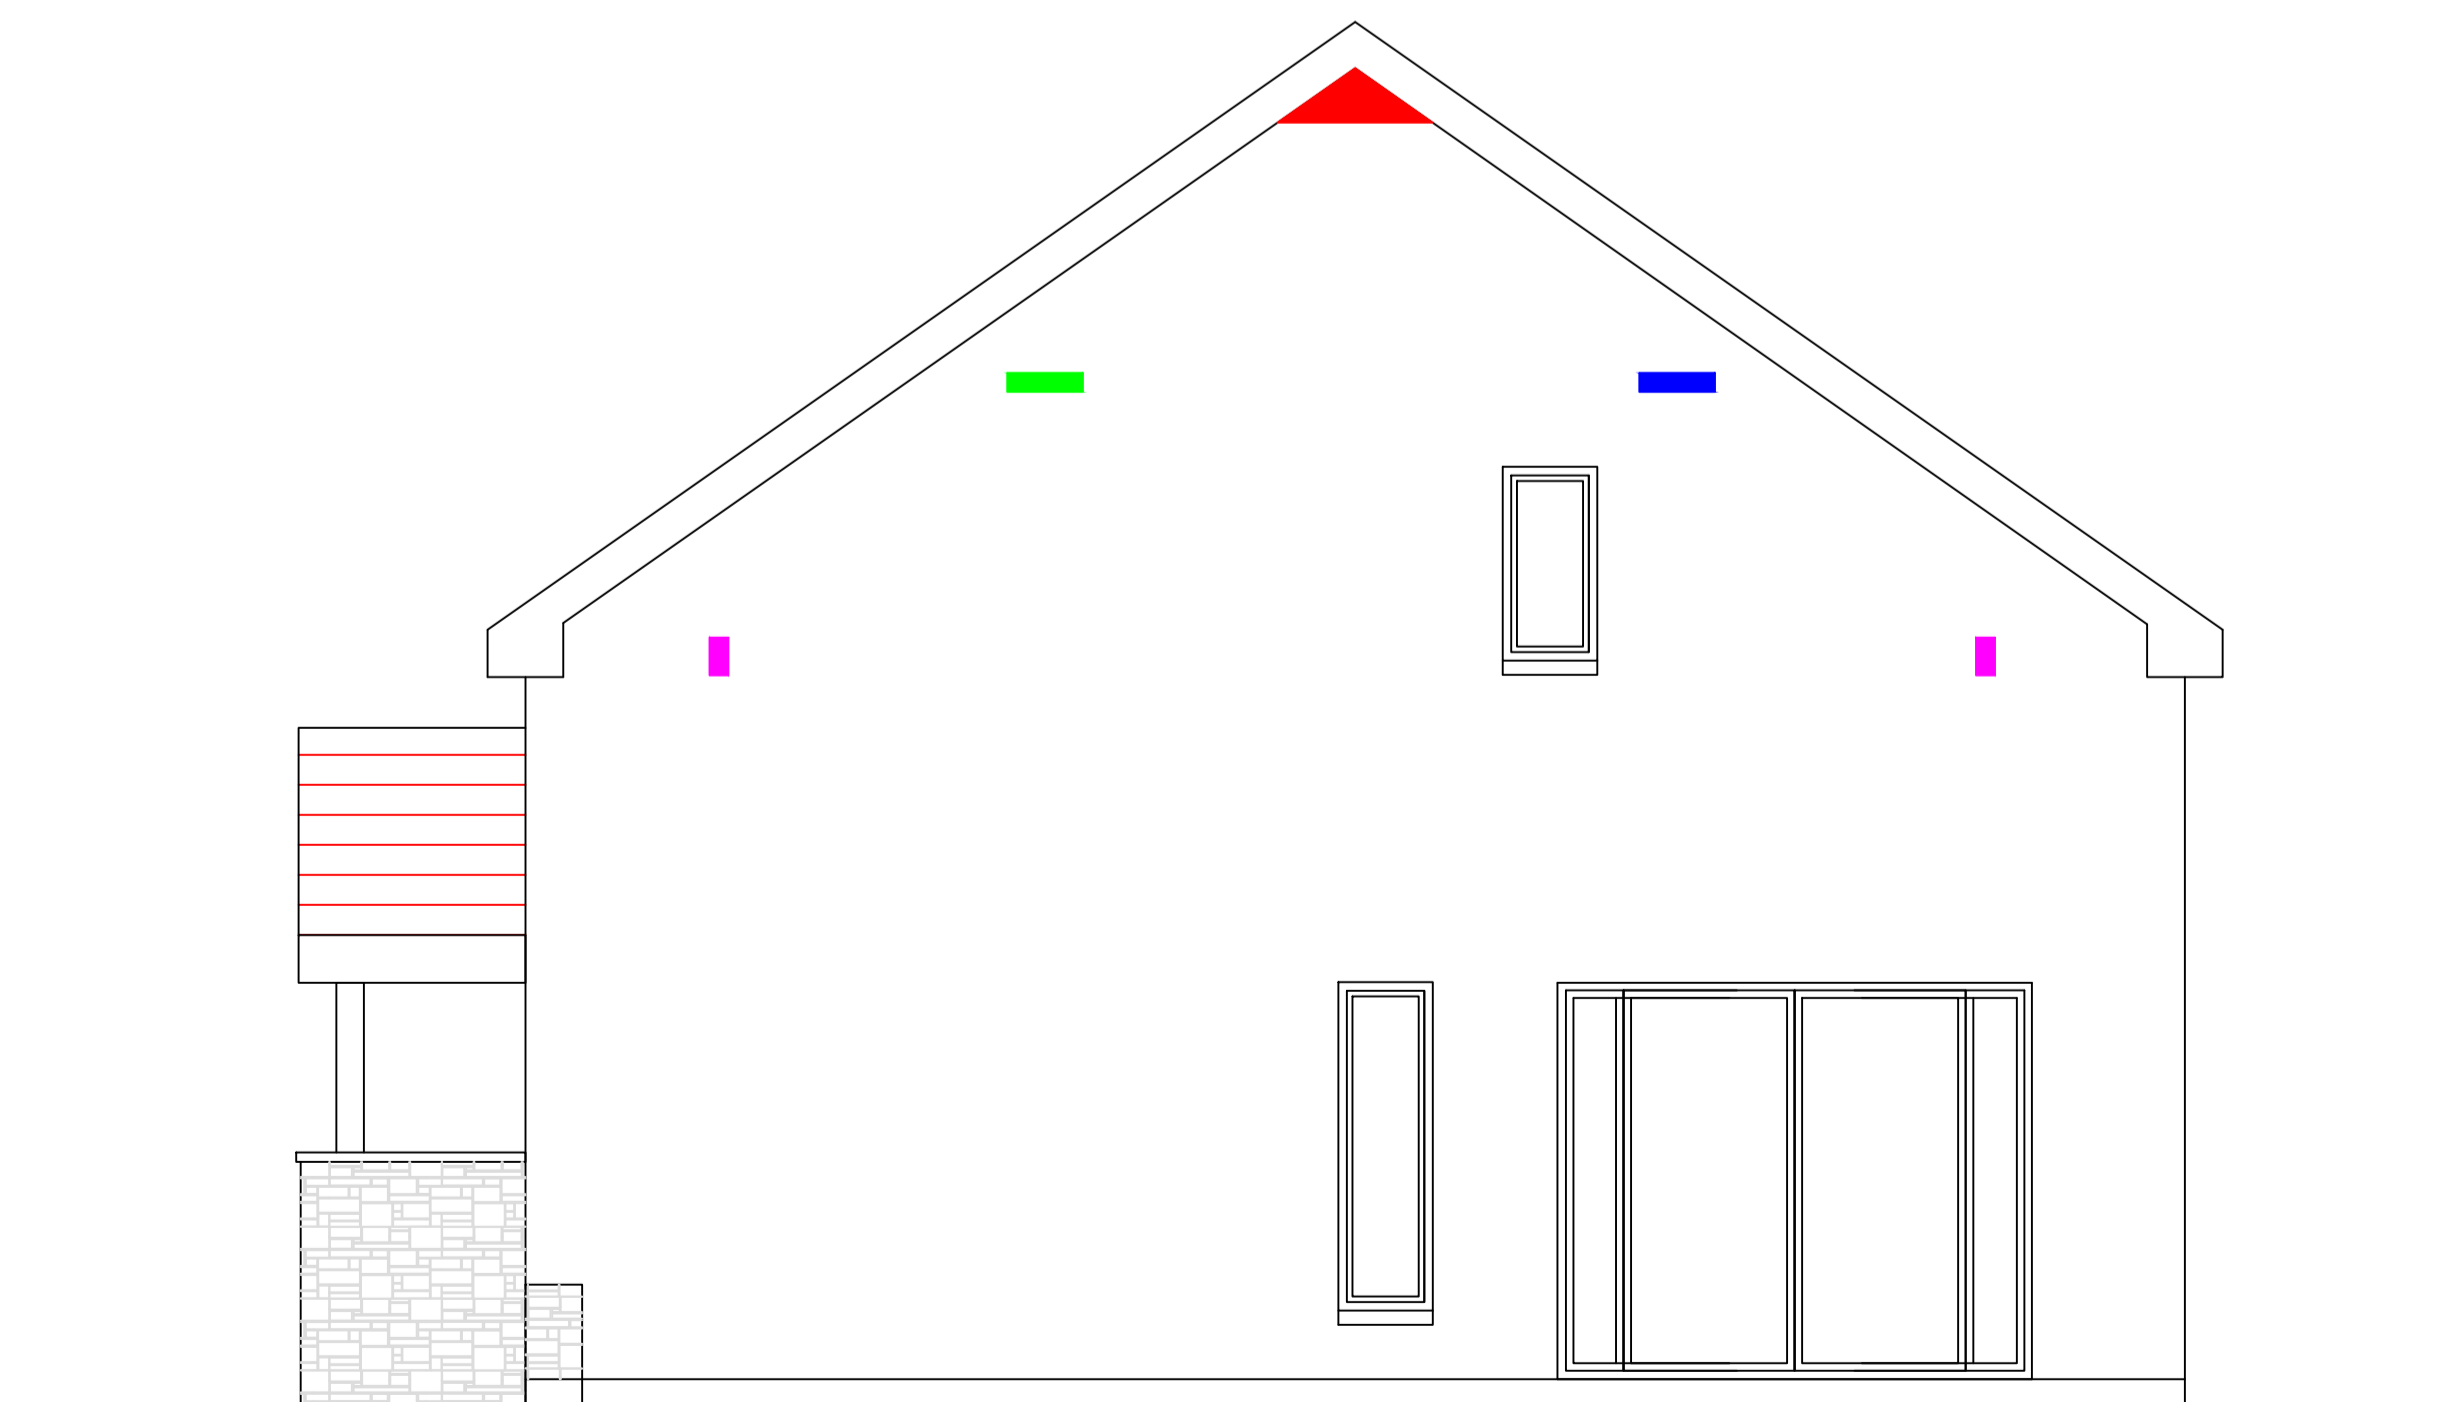

North West Elevation

Side Elevation Left

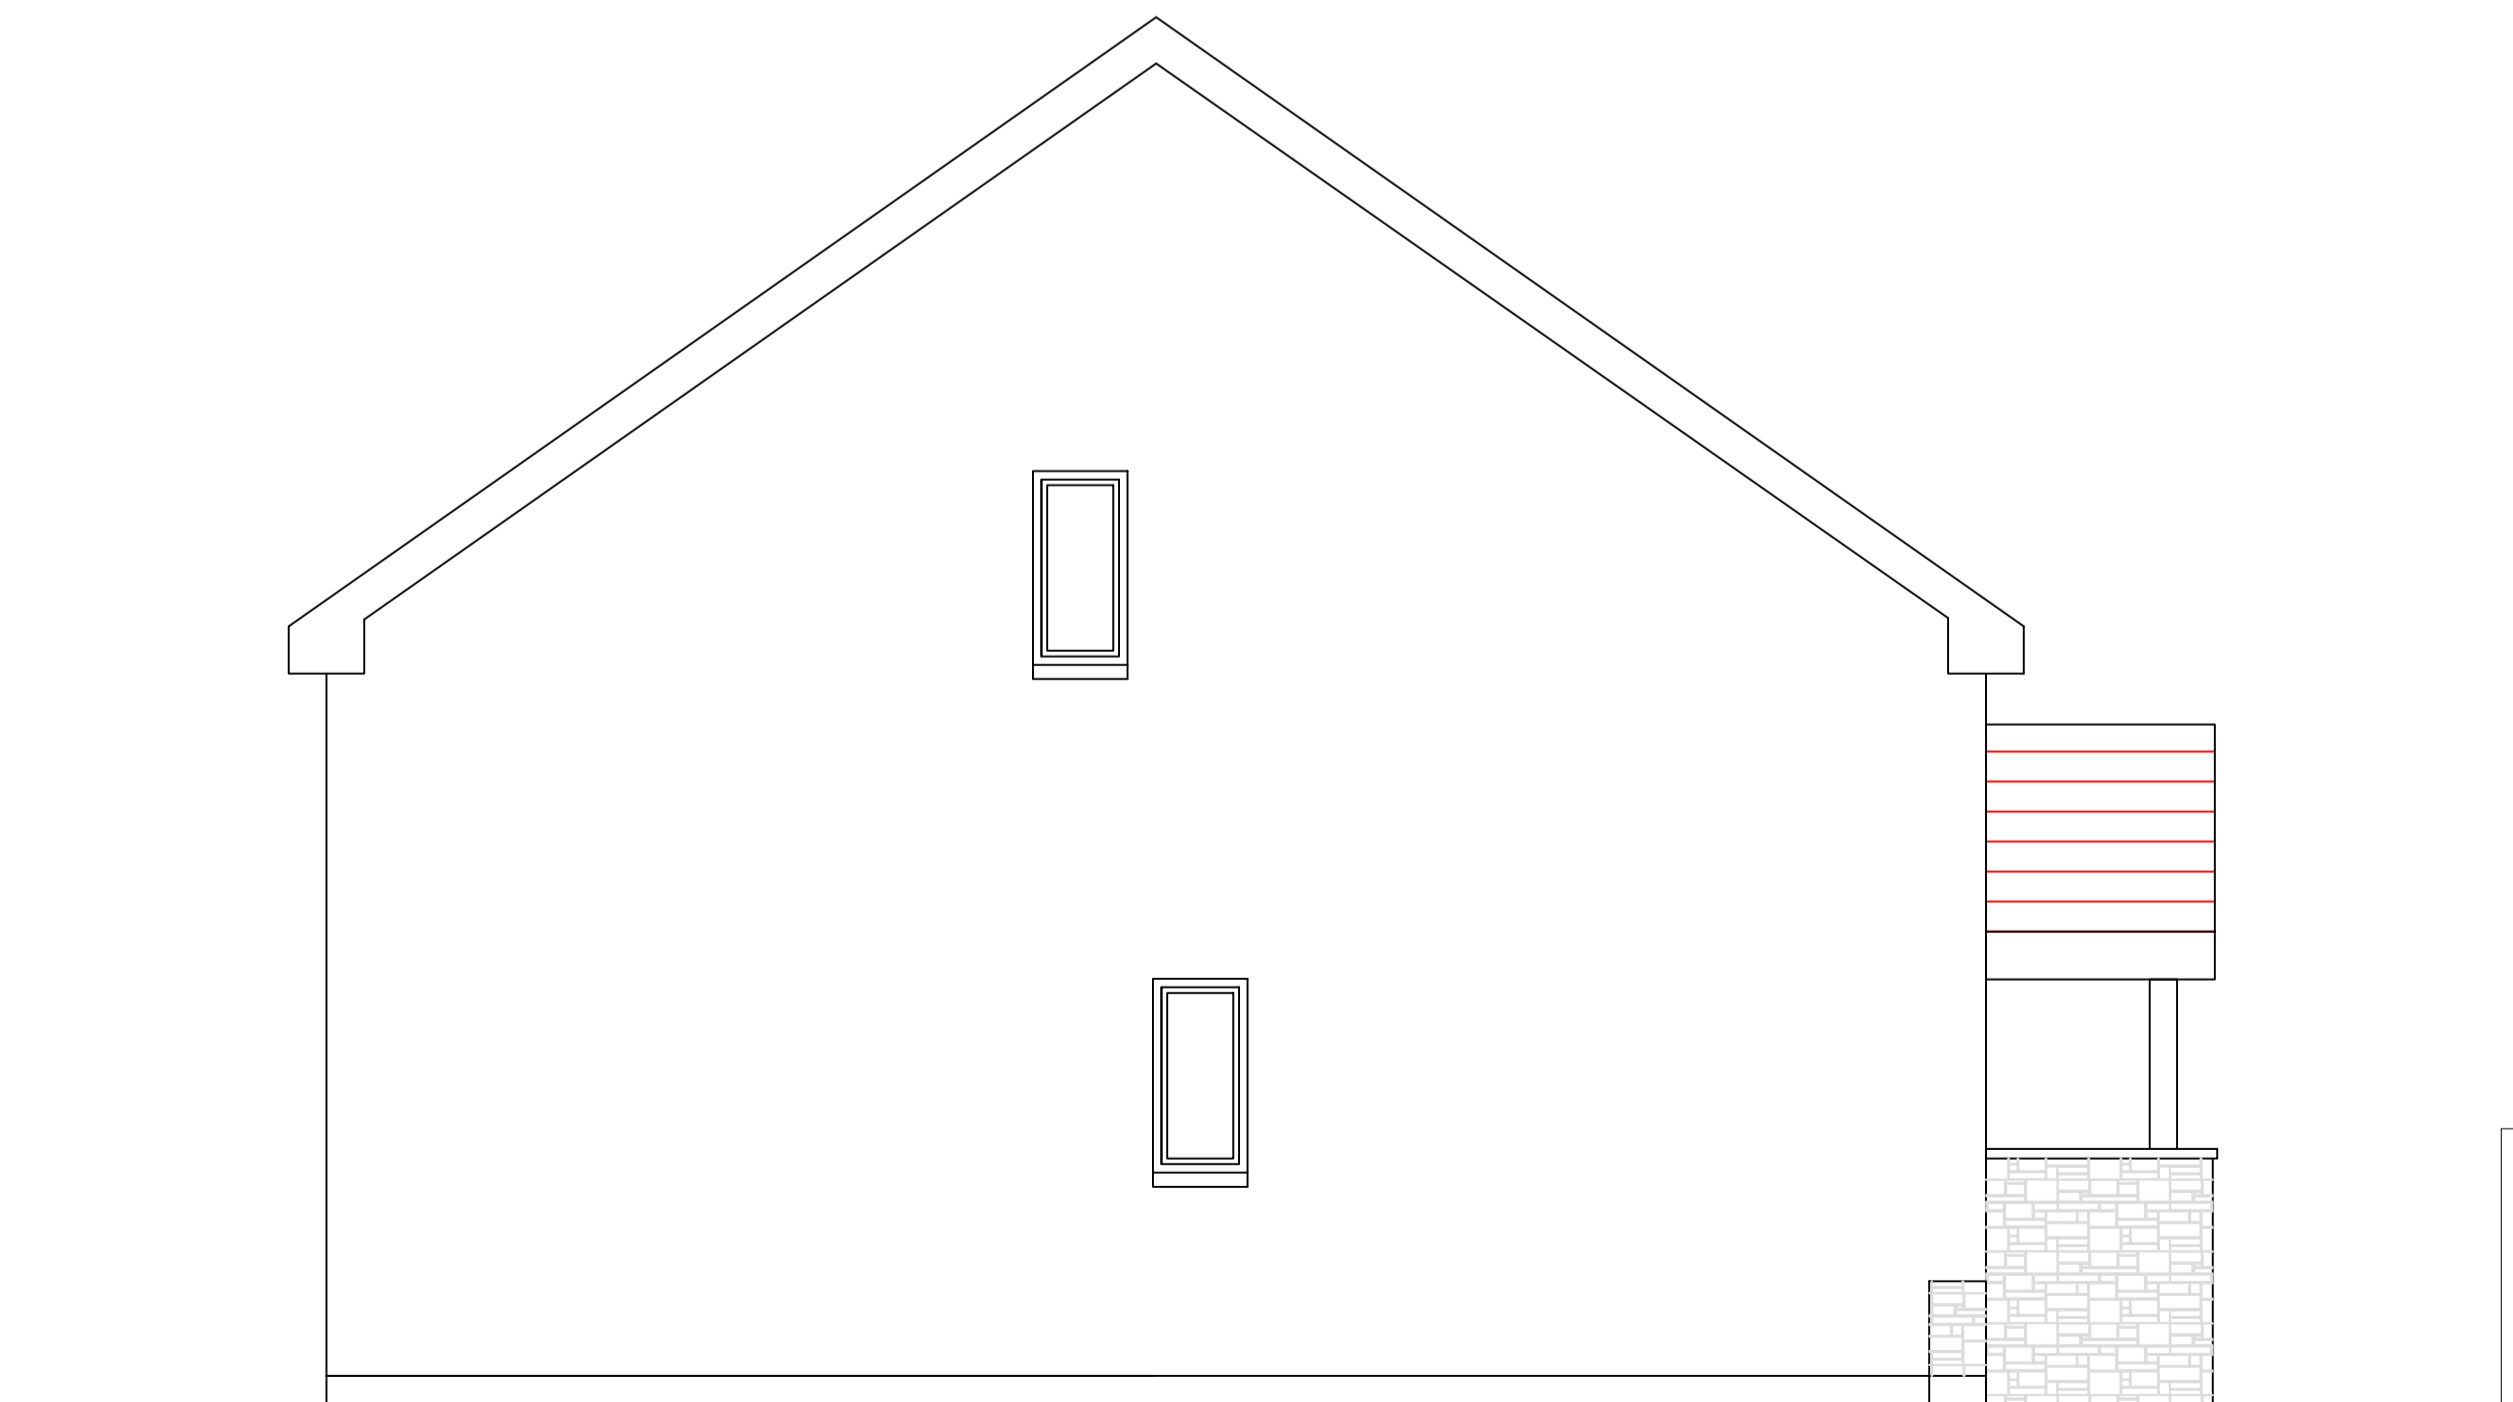

South East Elevation