


LEGEND

OWNERSHIP BOUNDARY

AREA OF DEVELOPMENT

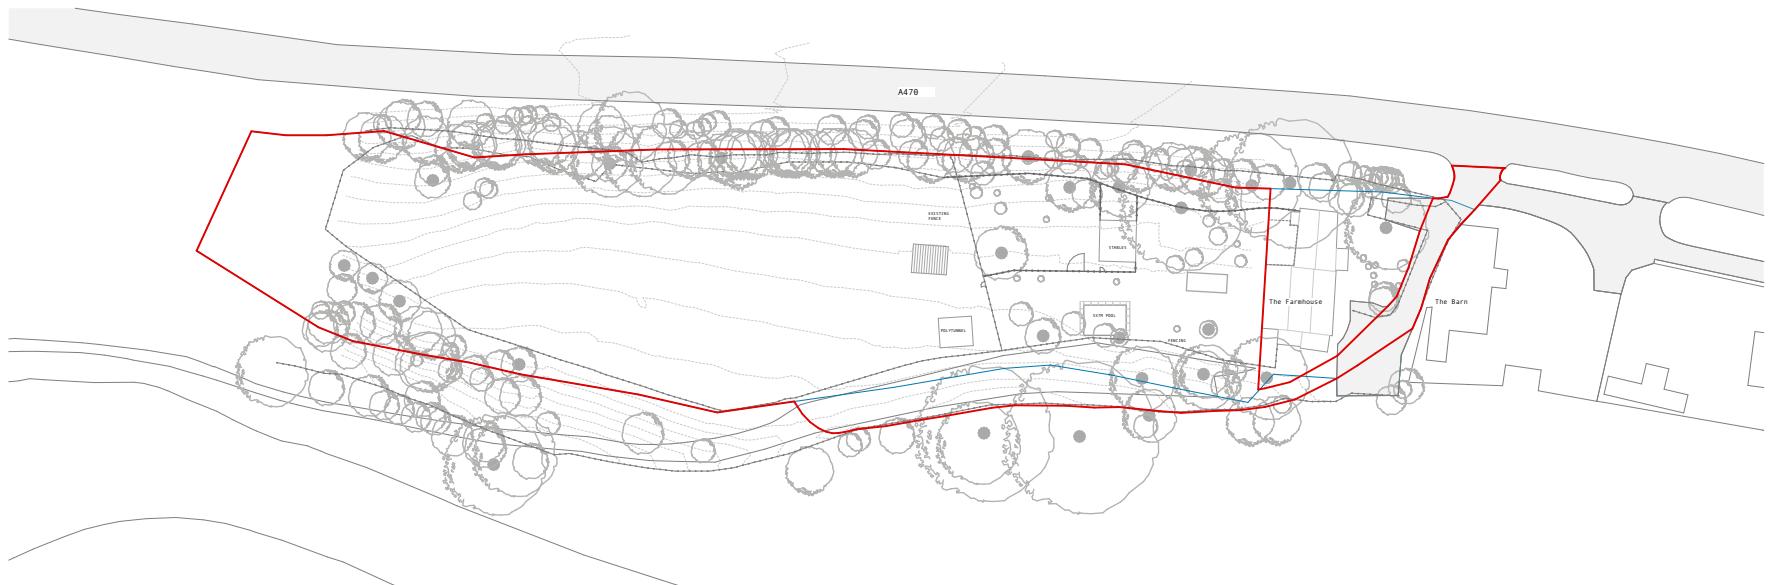

B Issued for Information. BAA22.10.2024

A Issued for Approval. CK/DB22.08.2022

Rev Description Issued by Date

Originator

BENHAM ARCHITECTS

12 St Andrews Crescent
Cardiff CF10 3DB

07970 035 735
design@benhamarchitects

Scale Status

1:1250 @A4 PLANNING

Project

DAN Y DARREN FARM

Client

JENNY AND ADAM

Drawing Title

SITE LOCATION PLAN

Drawing Number

2308 - E - 002 - B

