



GROUND FLOOR PLAN

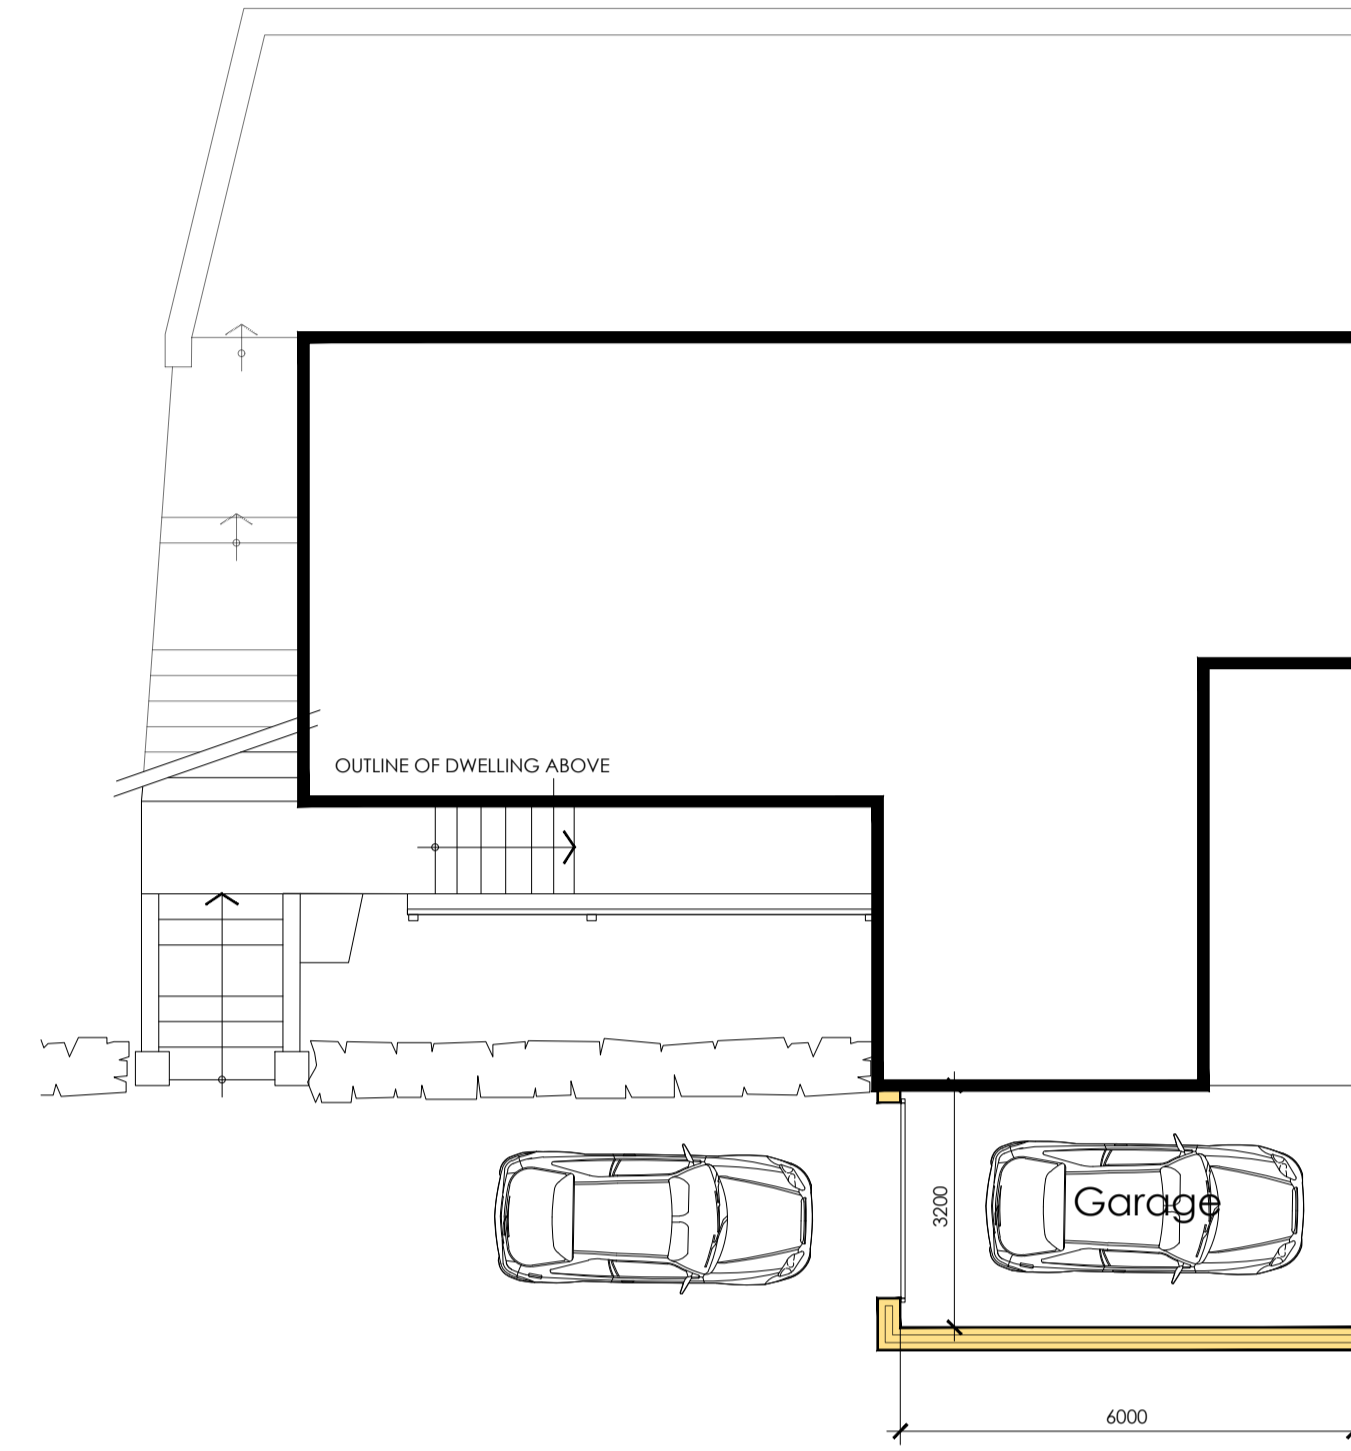


LOWER GROUND FLOOR PLAN


FLOOR PLANS (Proposed)

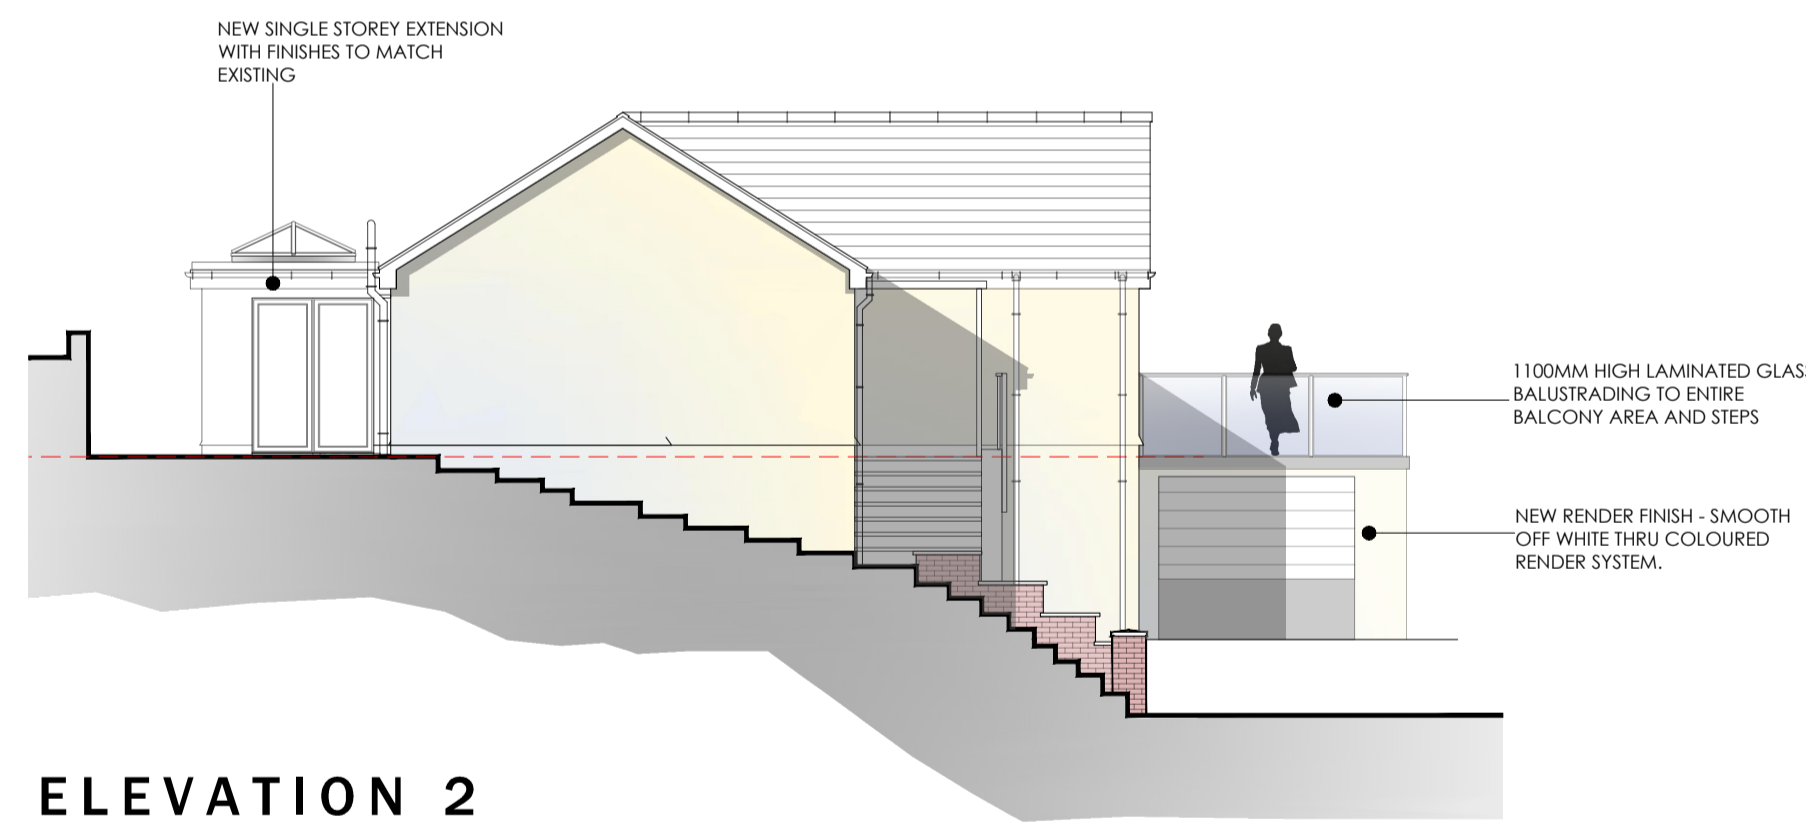


ELEVATION 2

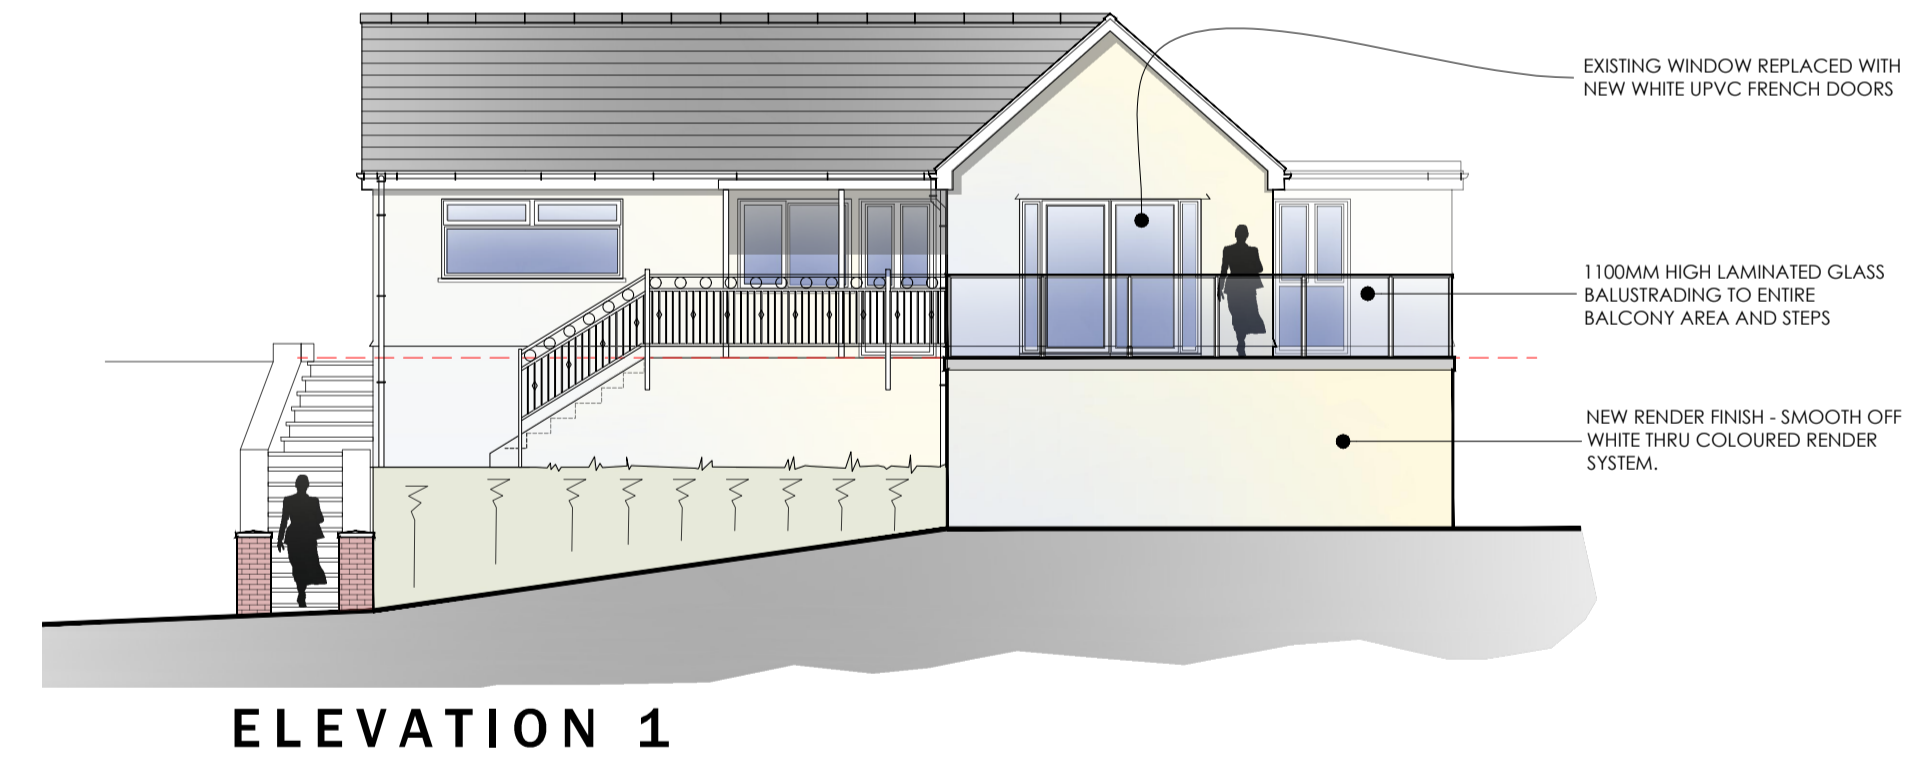

ELEVATION 1

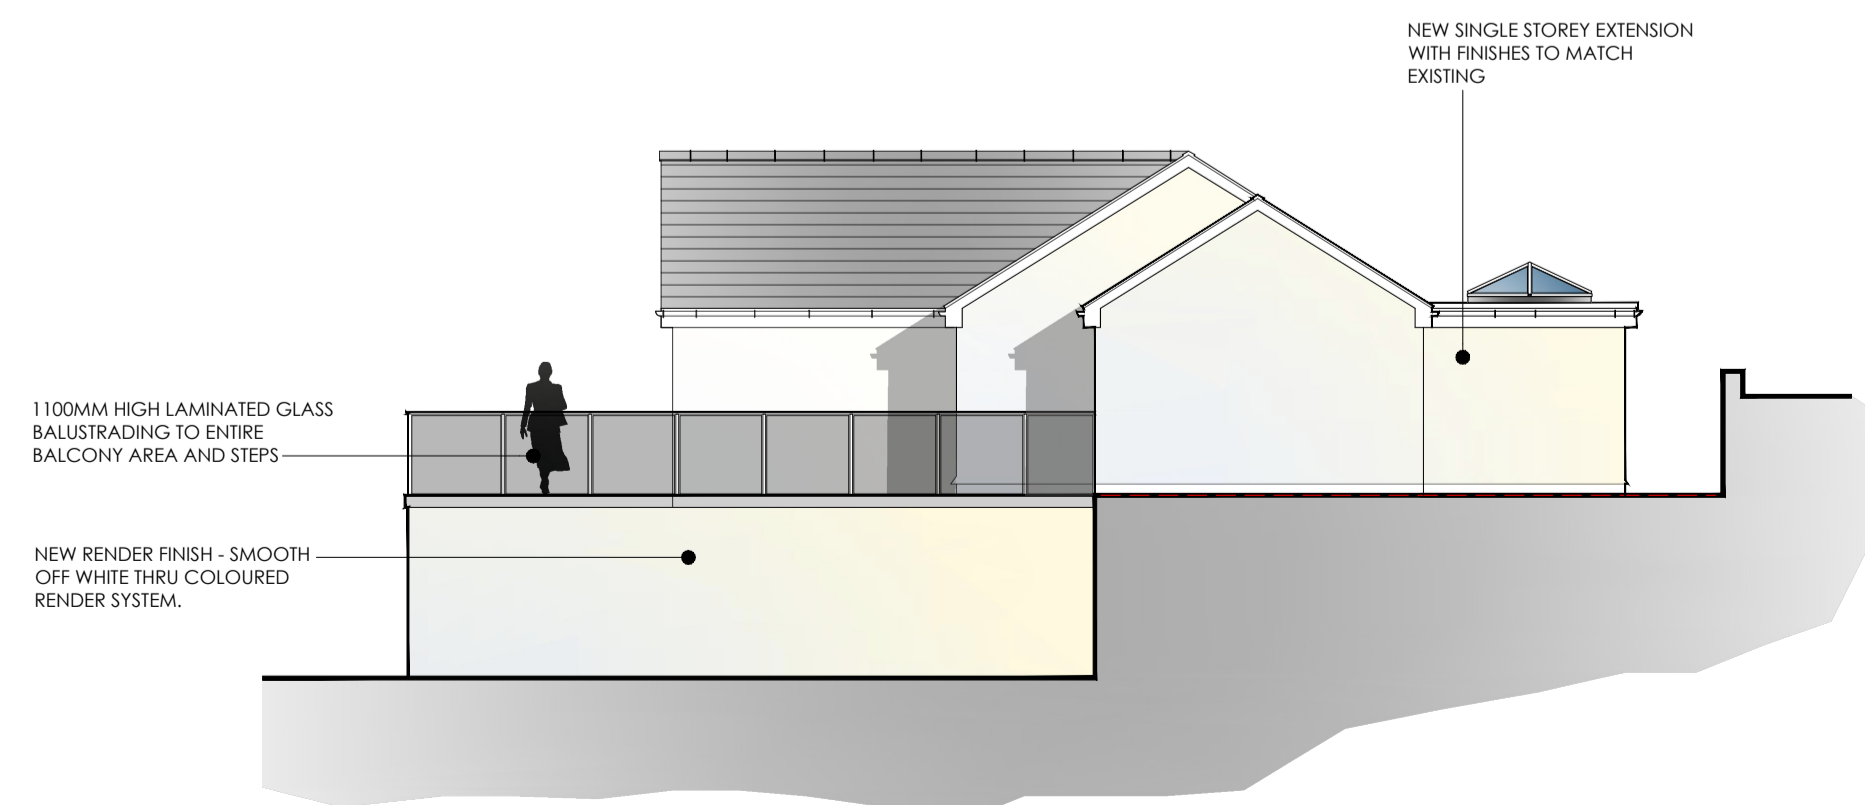


ELEVATION 4

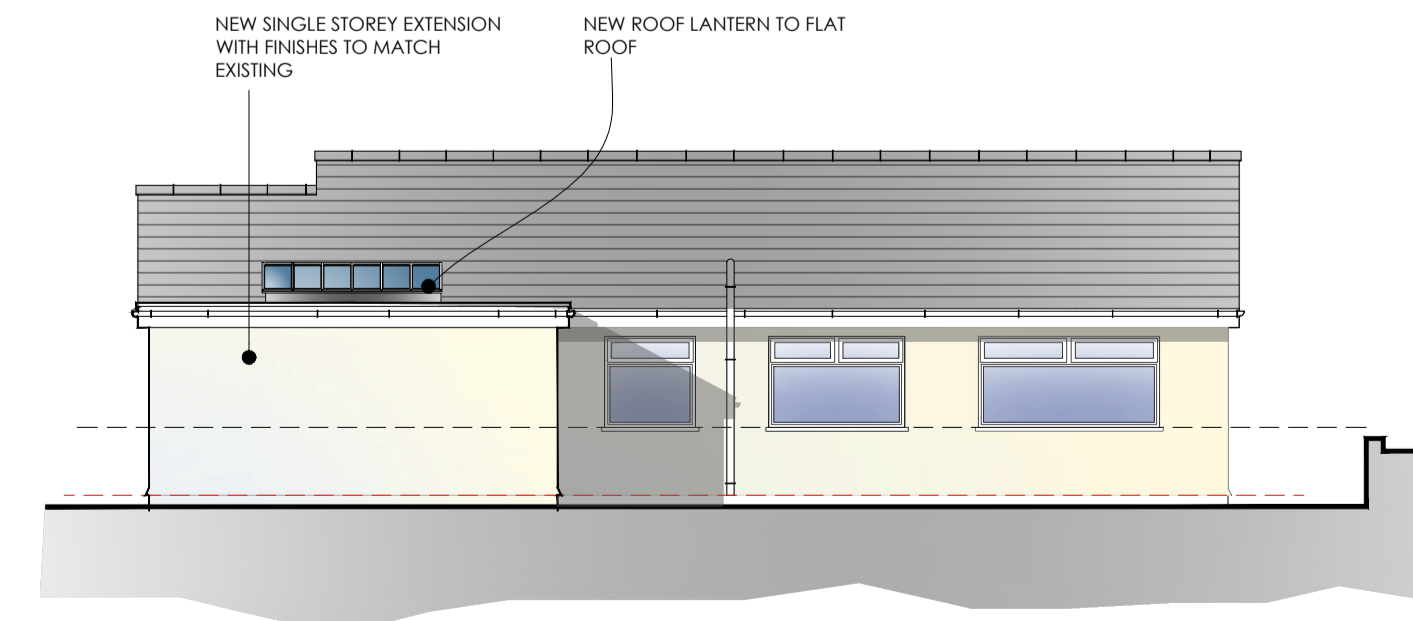

ELEVATION 3

ELEVATIONS (Proposed)

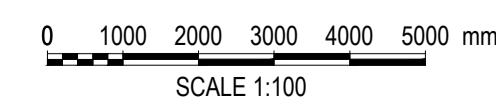

Revisions

Revision	Scale	Date	Checked
SC-04.02	1:100 @ A1	April 25	KML

Drawing Purpose
PLANNING DRAWINGS

Client
Mr & Mrs Cope

Job Title
Zoar Terrace, Quakers Yard