

209200m





209100m

306600m


306700m

?Crown Copyright and database rights 2024 OS Licence no. 100041041

Scale 1:1250

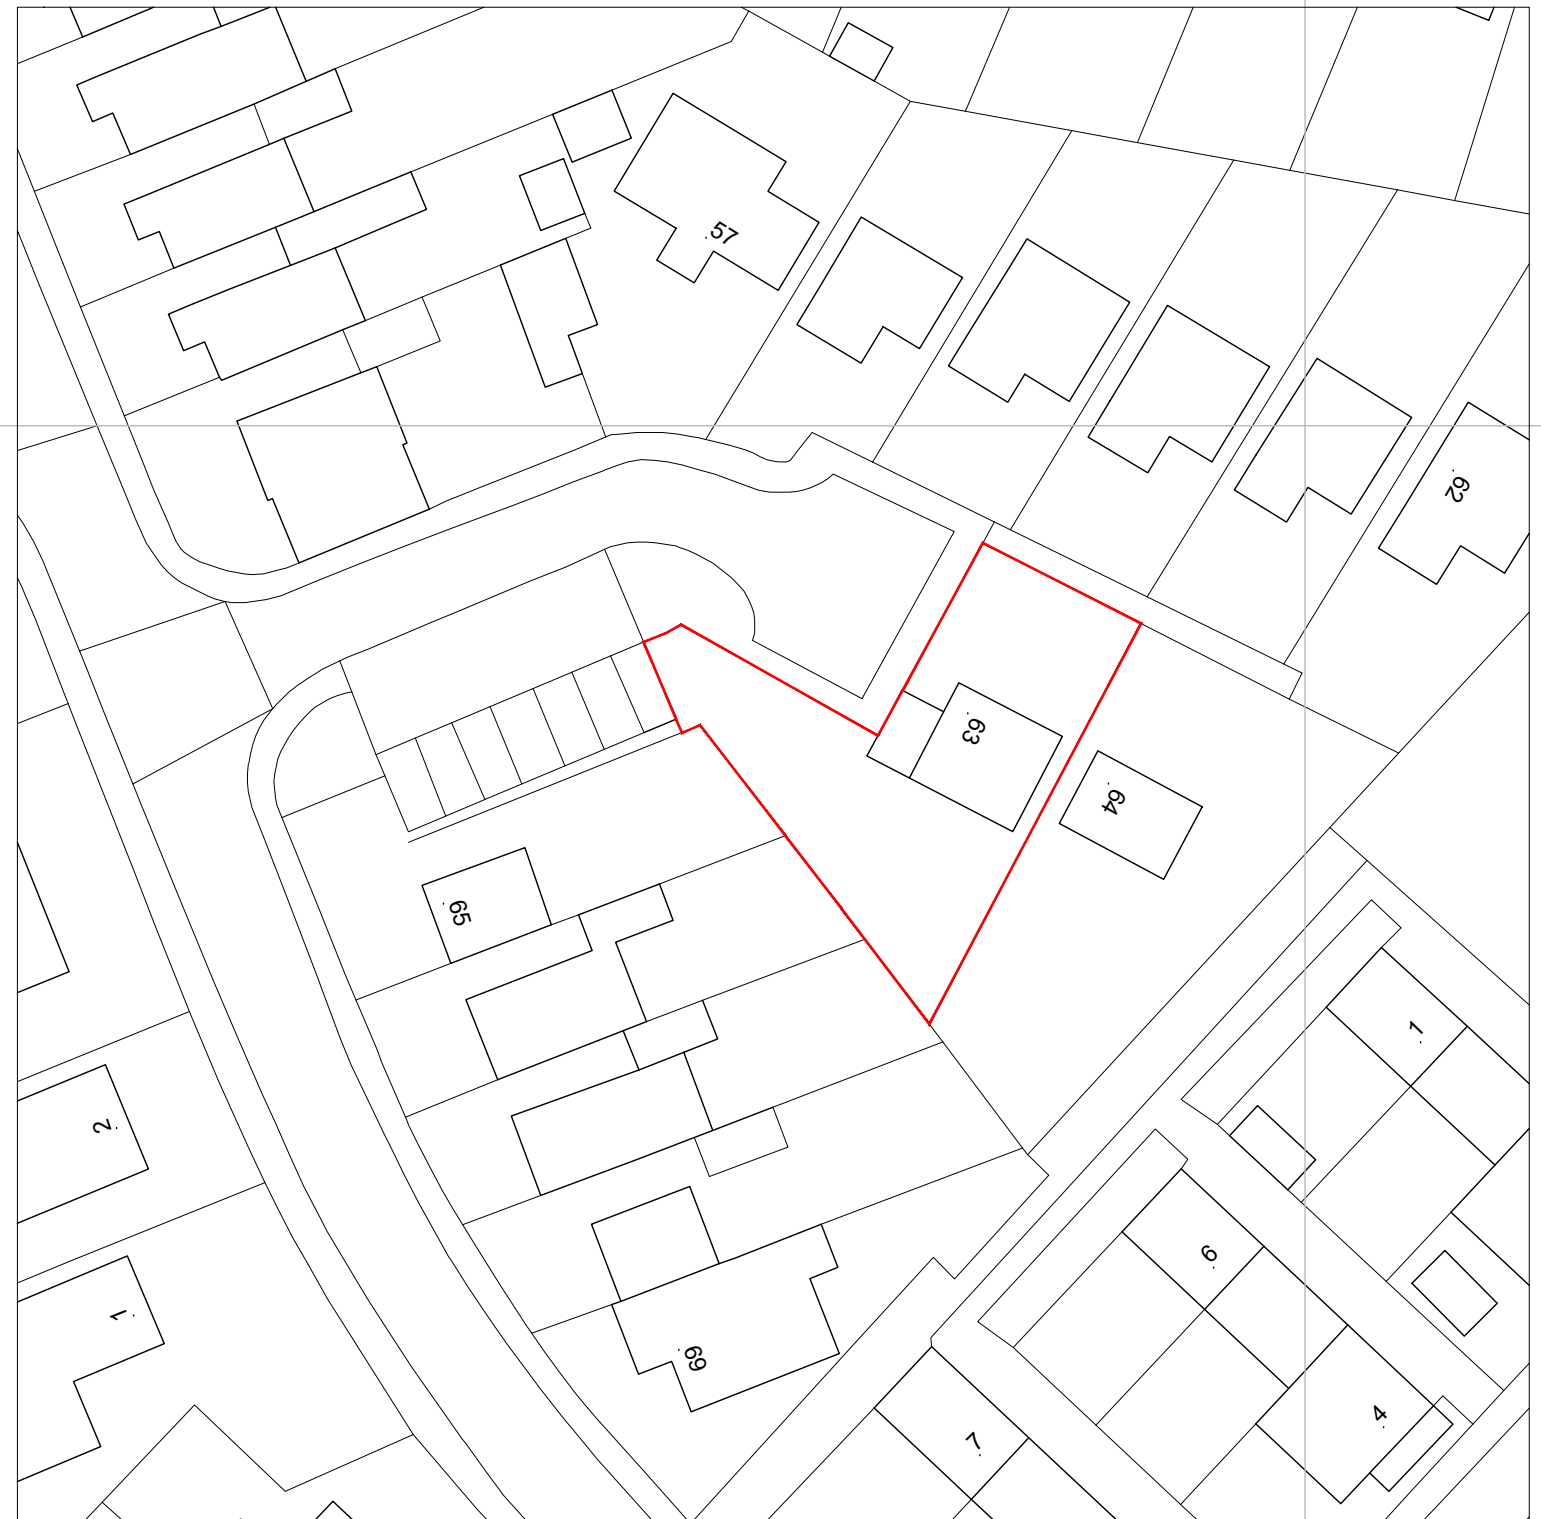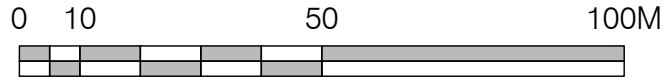

Scale 1:500

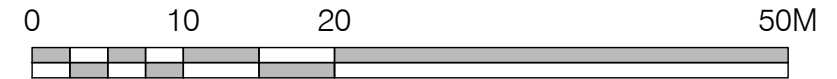

Revision	Date	Description
Rev		

Drawn

Client

MATTHEW PHILLIPS

Project

63 BRECON RISE, PANT, MERTHYR TYDFIL, CF48 2EE

Drawing

SITE LOCATION AND BLOCK PLAN

Scale

1:1250 / 1:500@ A3

Date

18.08.2025

Drawn

DPH

Checked

Job No.

140

Dwg No.

LP 01

Revision

Status

PLANNING



6 WEST GROVE
MERTHYR TYDFIL
CF 4 7 8 H J
T: 07947 243847
www.dpharchitect.co.uk

This drawing is covered by copyright which remains with DPH Architect, and must not be reproduced in any form without their express permission. This drawing should not be scaled for construction purposes, use figured dimensions only.