


Date
27.01.25

Drawn	Check	Description
***	***	*****


Rev.
*

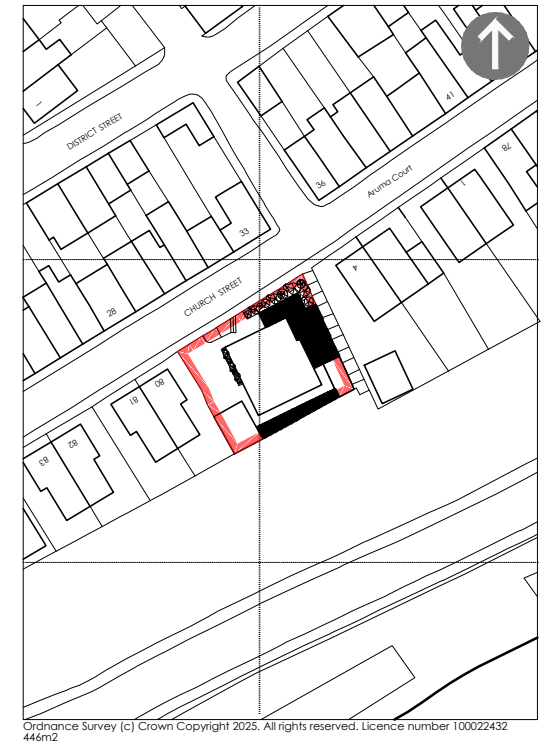

LOCATION PLAN
1:250

LOCATION PLAN
1:200

79 Church street Merthyr		Job No. 25_005	Rev.
		Dwg No. AL(90)01	
Title Location Plan			
Date 27.01.25	Drawn	Scale 1:200/1250 @ A3	



Architects **Town planners**
Environmental **& Urban design**

Unit 1A, Compass Business Park,
Pacific Road, Cardiff. CF24 5HL

www.c2architects.co.uk
tel: 029 20452100