



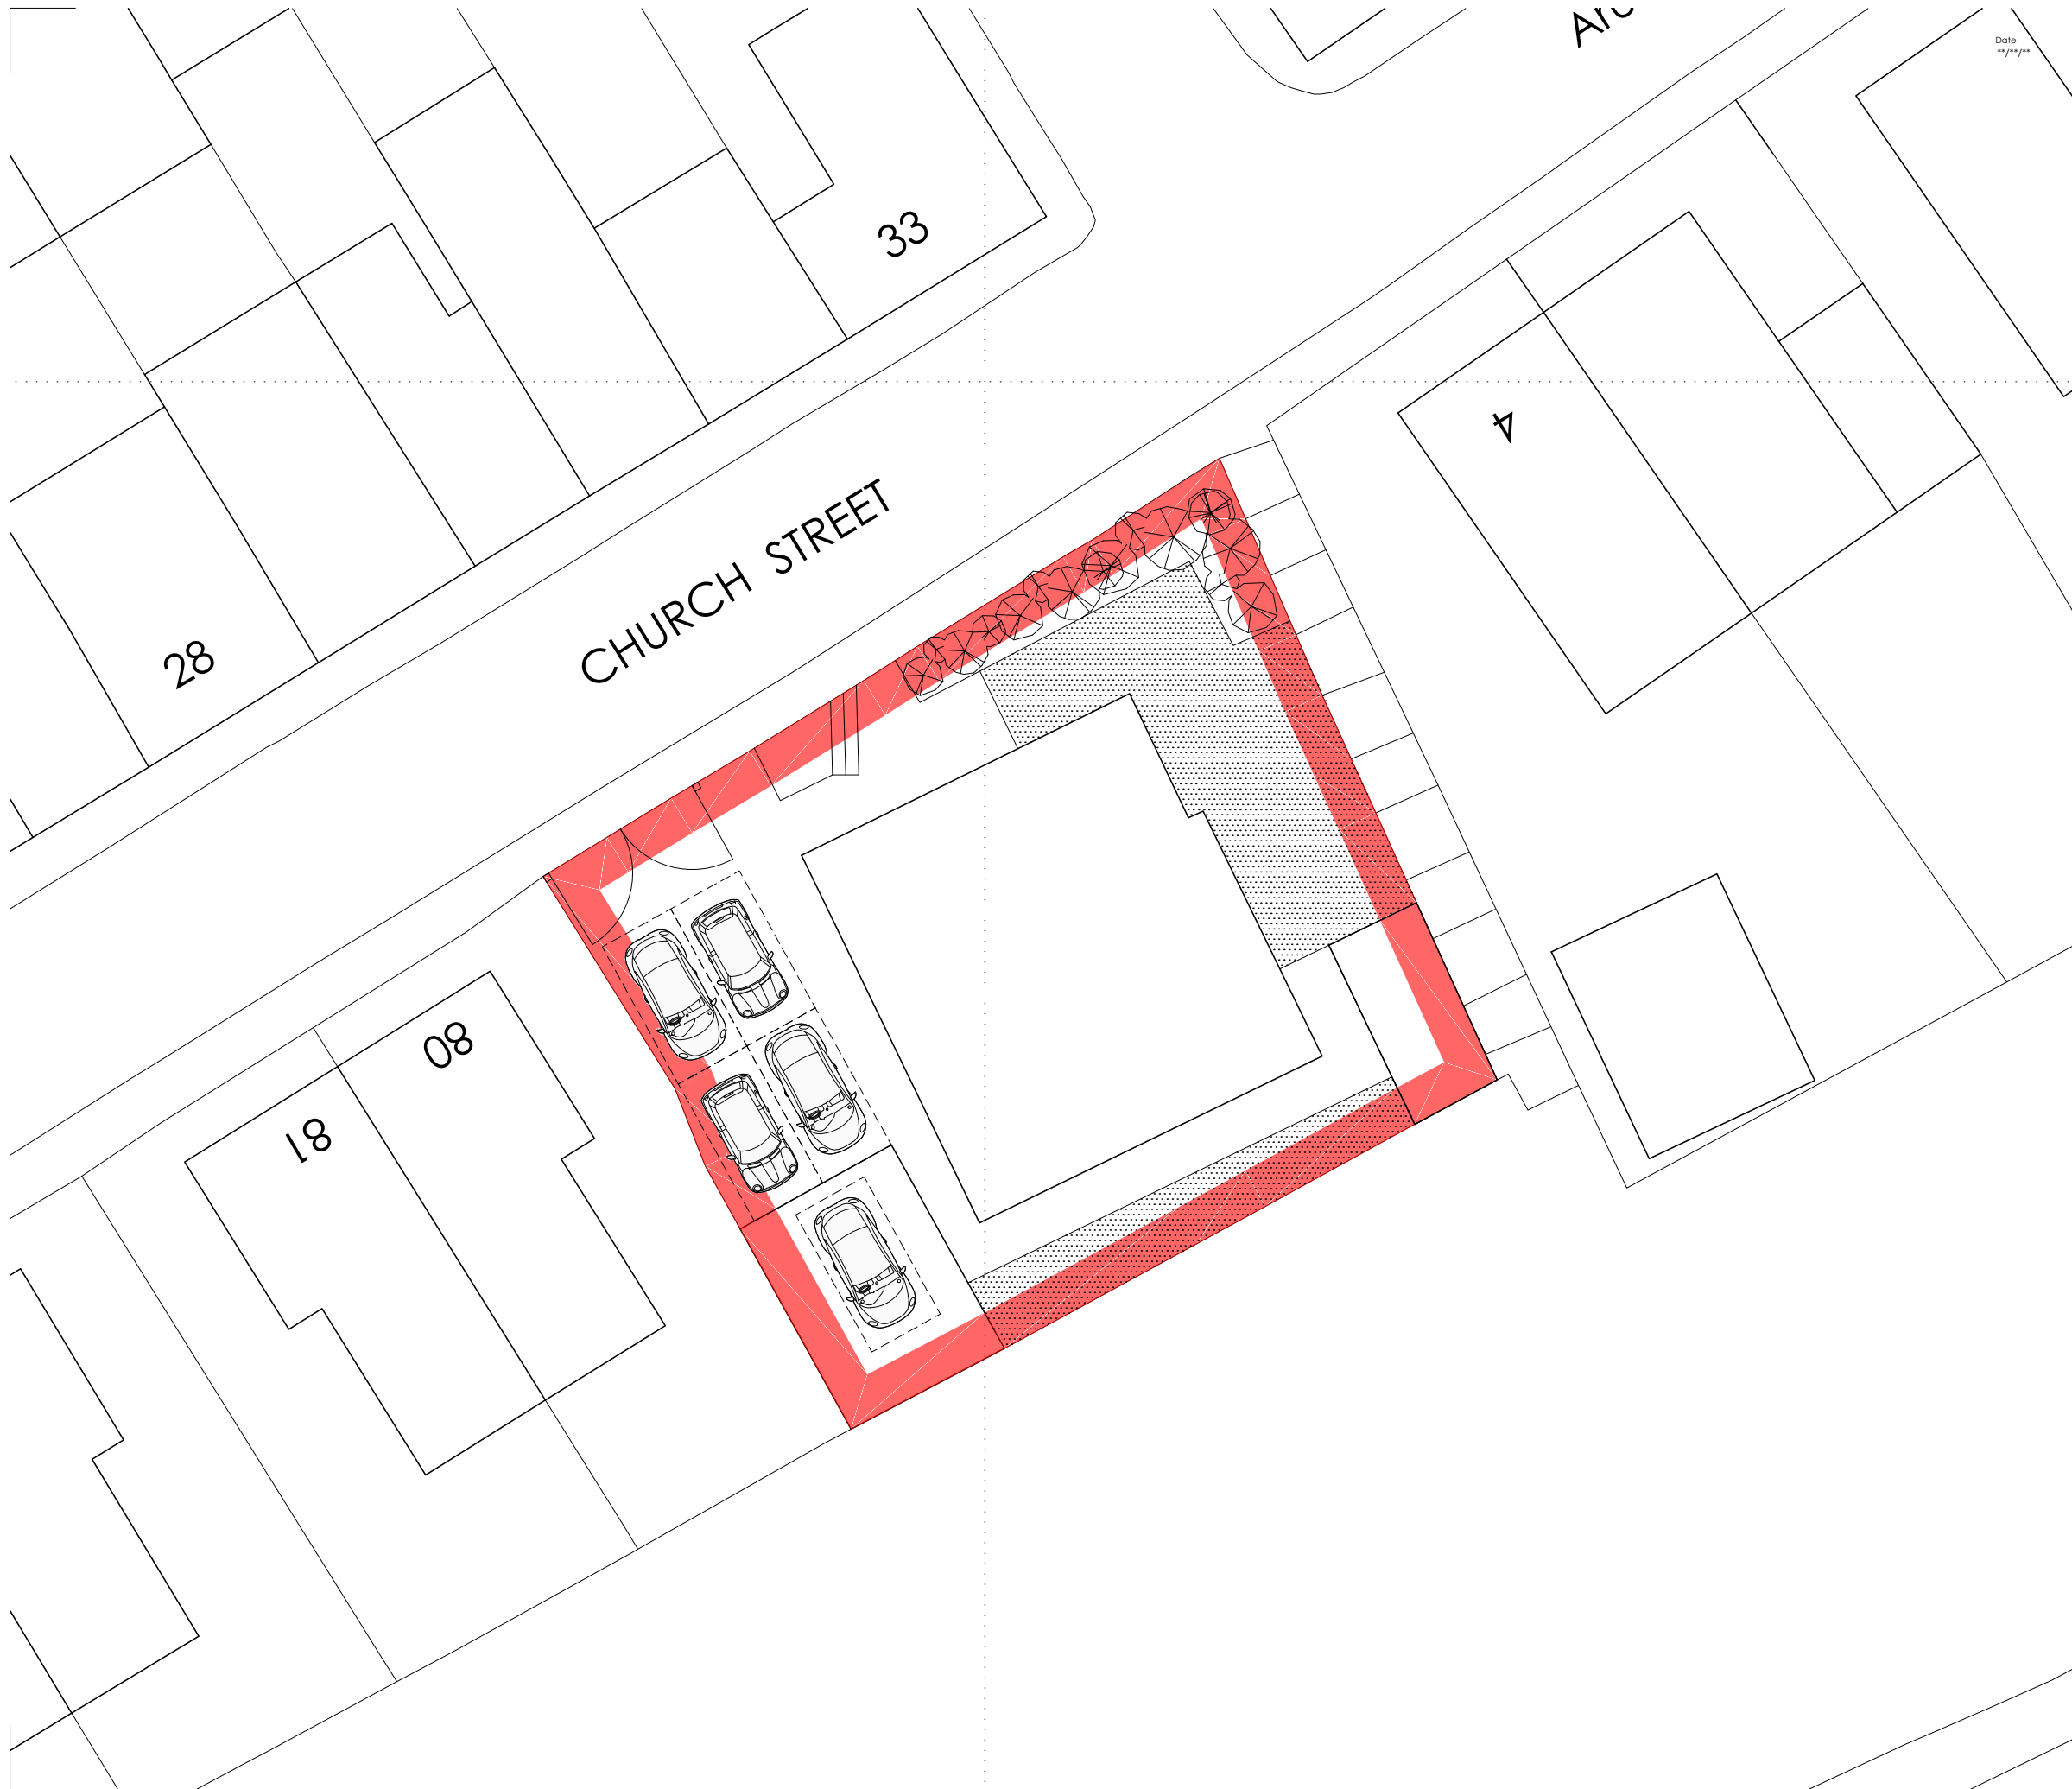

Date	Drawn	Check	Description	Rev.
27/01/25	***	***	*****	*

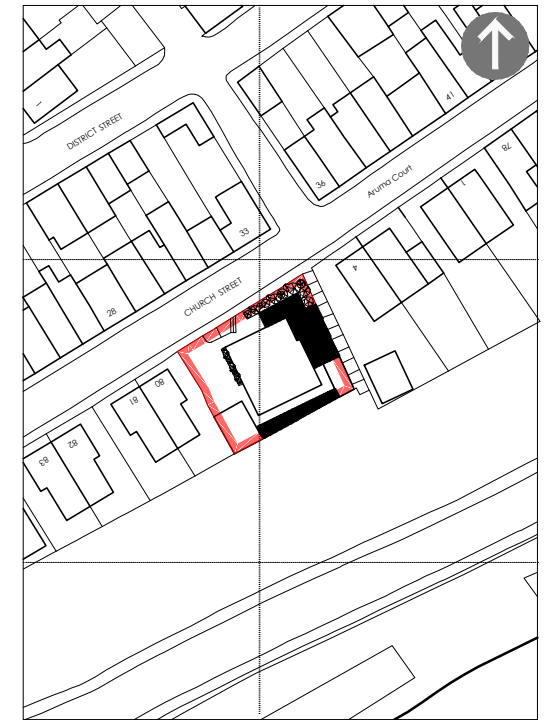

Ordnance Survey (c) Crown Copyright 2025. All rights reserved. Licence number 100022432 446m2

LOCATION PLAN

1:250

LOCATION PLAN

1:200

79 Church street Merthyr		Job No. 25_005	Rev.
		Dwg No. AL(90)02	
Title Proposed location Plan			
Date 27.01.25	Drawn	Scale 1:200/1250 @ A3	



C² Architects · Town planners
Environmental & Urban design

Unit 1A, Compass Business Park,
Pacific Road, Cardiff. CF24 5HL

www.c2architects.co.uk
tel: 029 20452100