


Side One Elevation

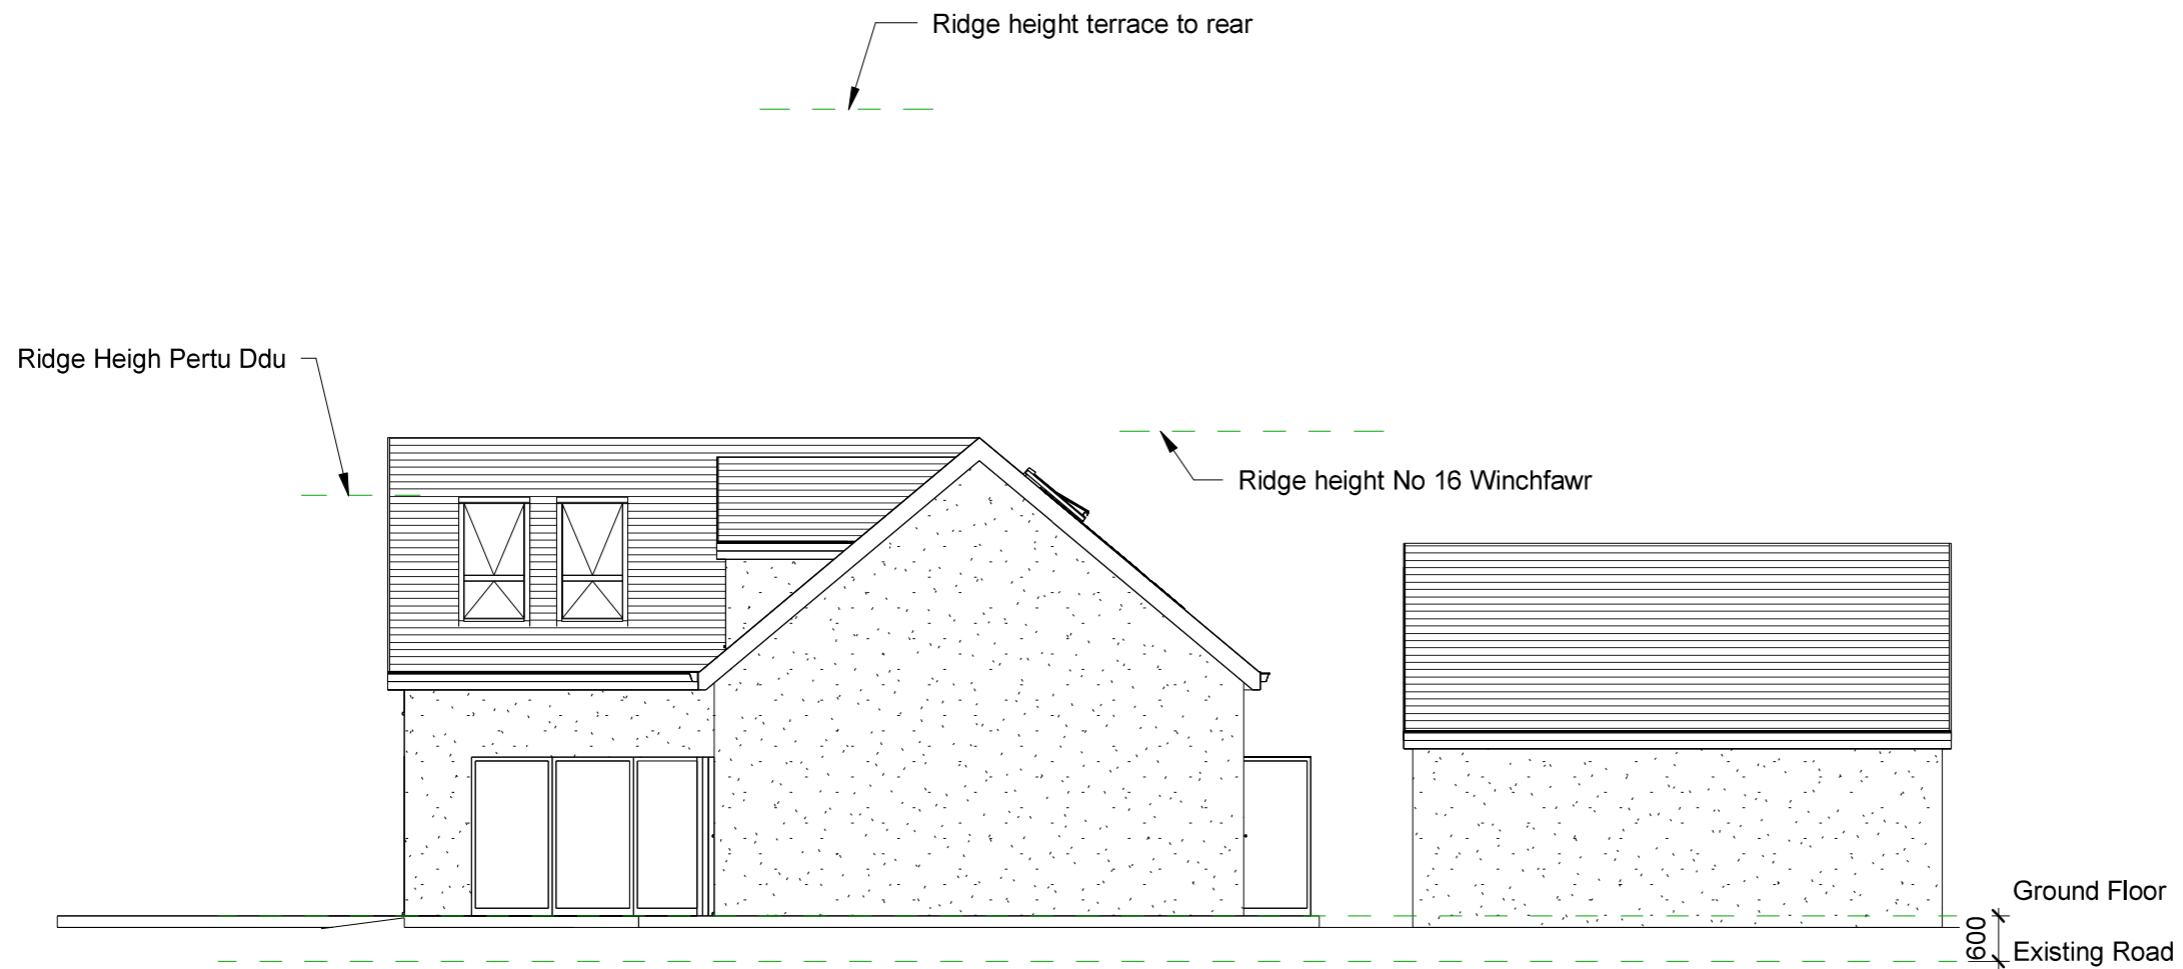

Side Two Elevation

INDIGO DESIGN (Part of 3dcadwales Ltd) 5 Ashlea Drive, Merthyr Tydfil, CF47 0NY Tele 01685 385746 Mob - 07940913216 Email: philip@3dcadwales.co.uk

This Drawing is Copyright. Dimensions to be checked on site and not scaled from this drawing



PURPOSE OF ISSUE	DRWAING NUMBER
Planning Approval	WF-04

PROJECT  
New Dwelling with Detached Garage

SHEET  
Side Elevations

Address Land off, Winch Fawr Road, Merthyr Tydfil. CF48 1RD

Checked by	Drawn by	Scale (@ A3)
JH	PH	1 : 100

Rev No	Description	Date
A	Issue	20/06/2024