




Proposed Section 1

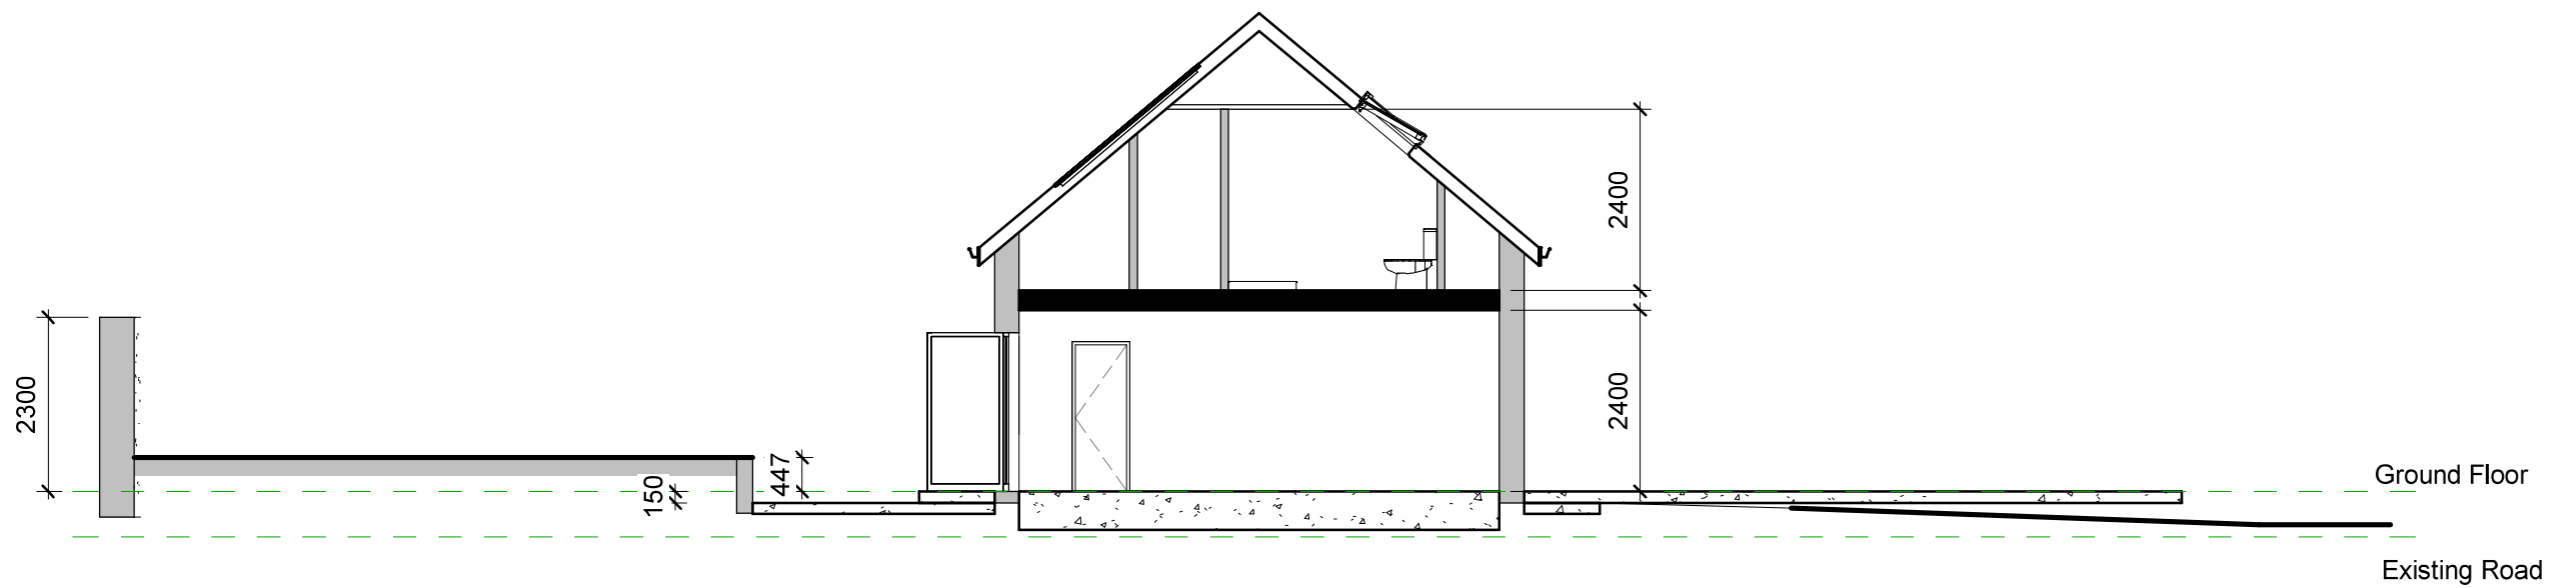

Proposed Section 2

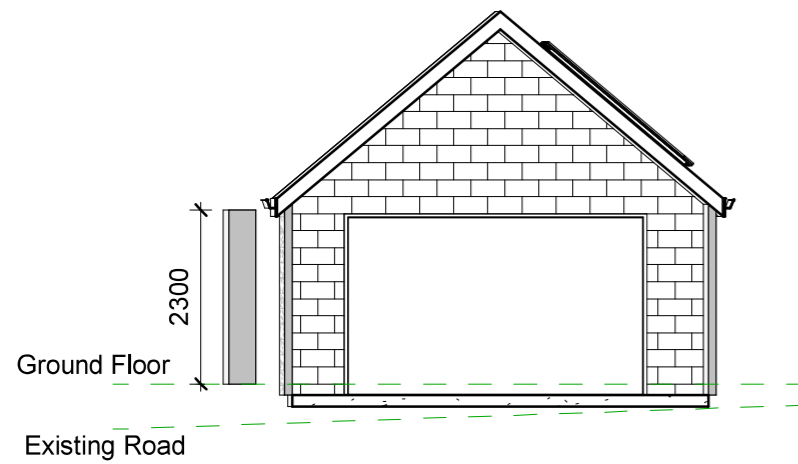

Proposed Section 3

PROJECT New Dwelling with Detached Garage		SHEET Proposed Sections		
INDIGO DESIGN (Part of 3dcadwales Ltd) 5 Ashlea Drive, Merthyr Tydfil, CF47 0NY Tele 01685 385746 Mob - 07940913216 Email: philip@3dcadwales.co.uk		Address Land off, Winch Fawr Road, Merthyr Tydfil. CF48 1RD		
This Drawing is Copyright, Dimensions to be checked on site and not scaled from this drawing		Checked by JH	Drawn by PH	Scale (@ A3) 1 : 100
		Rev No A	Description Issue	Date 20/06/2024
PURPOSE OF ISSUE Planning Approval	DRWAING NUMBER WF-09			