
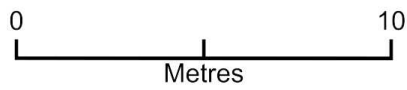


# Plan

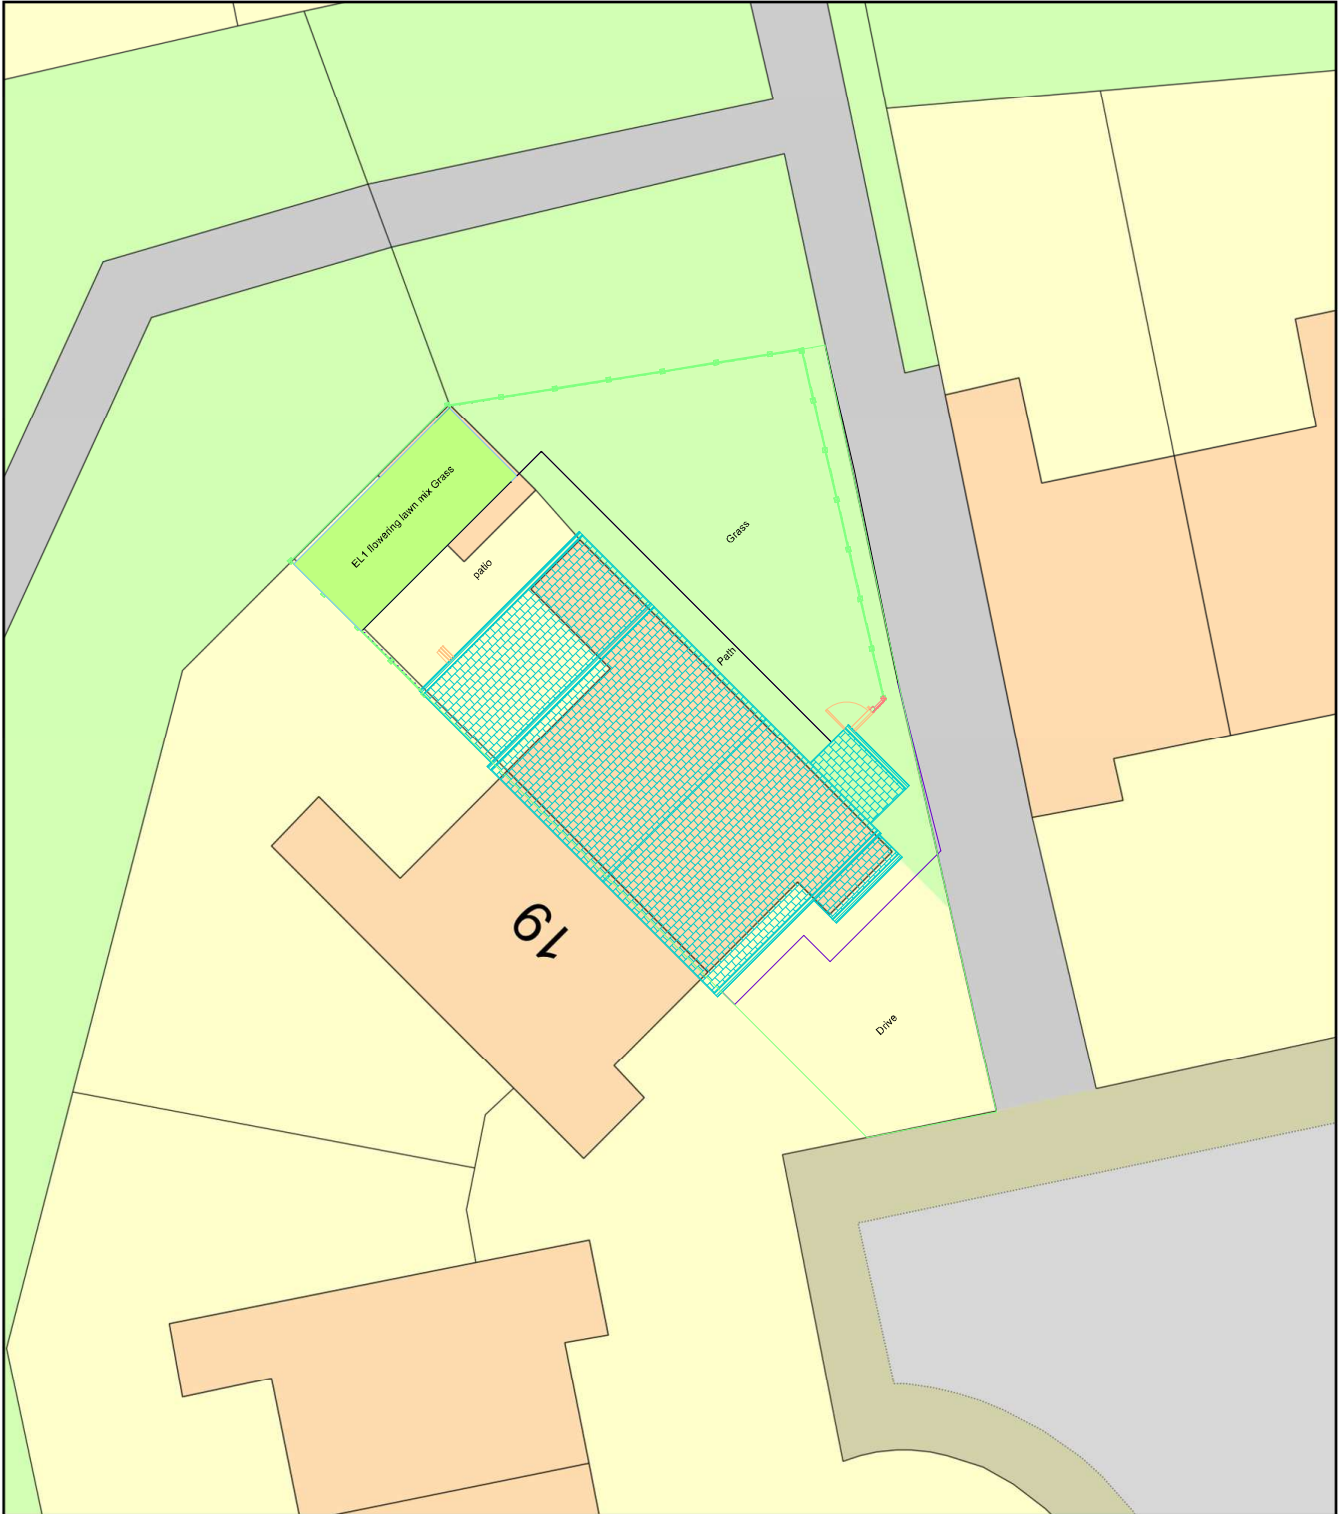

Plan Produced for: Site

Date Produced: 05 Mar 2025

Plan Reference Number: TQRQM25064144820496

Scale: 1:200 @ A4