




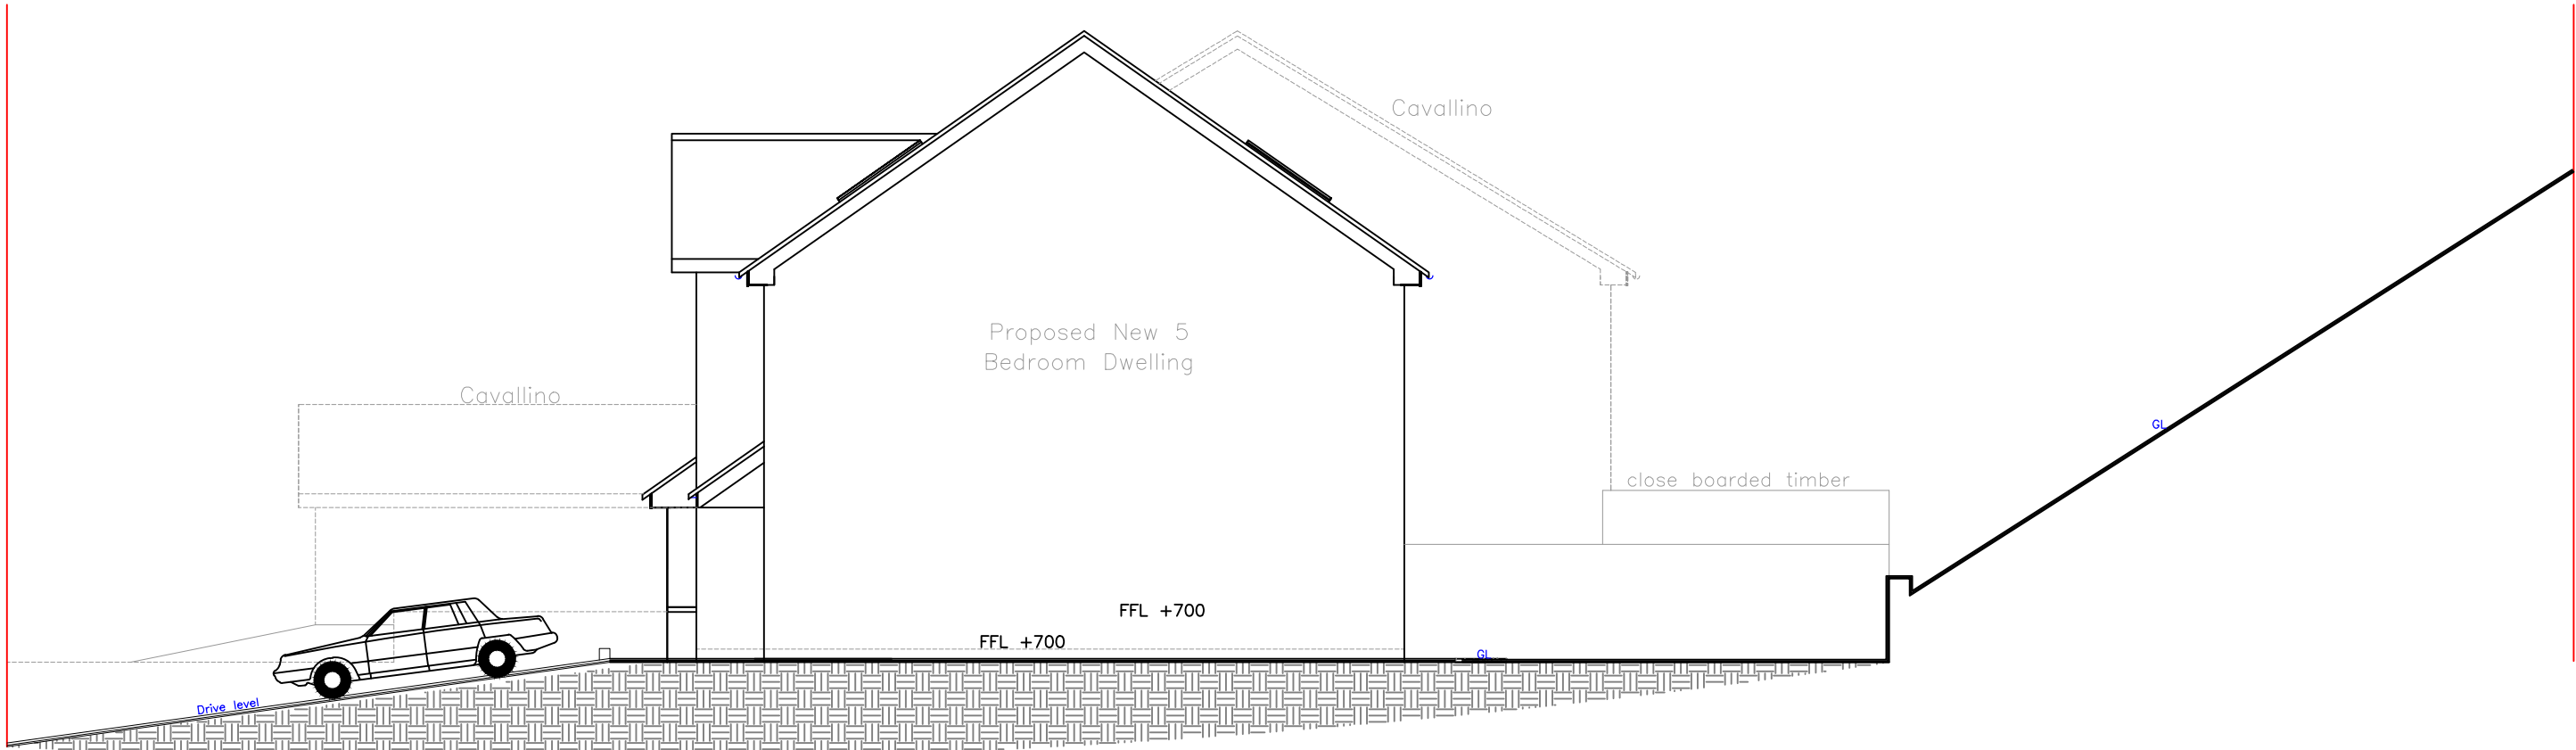

Proposed Site Section
1:100

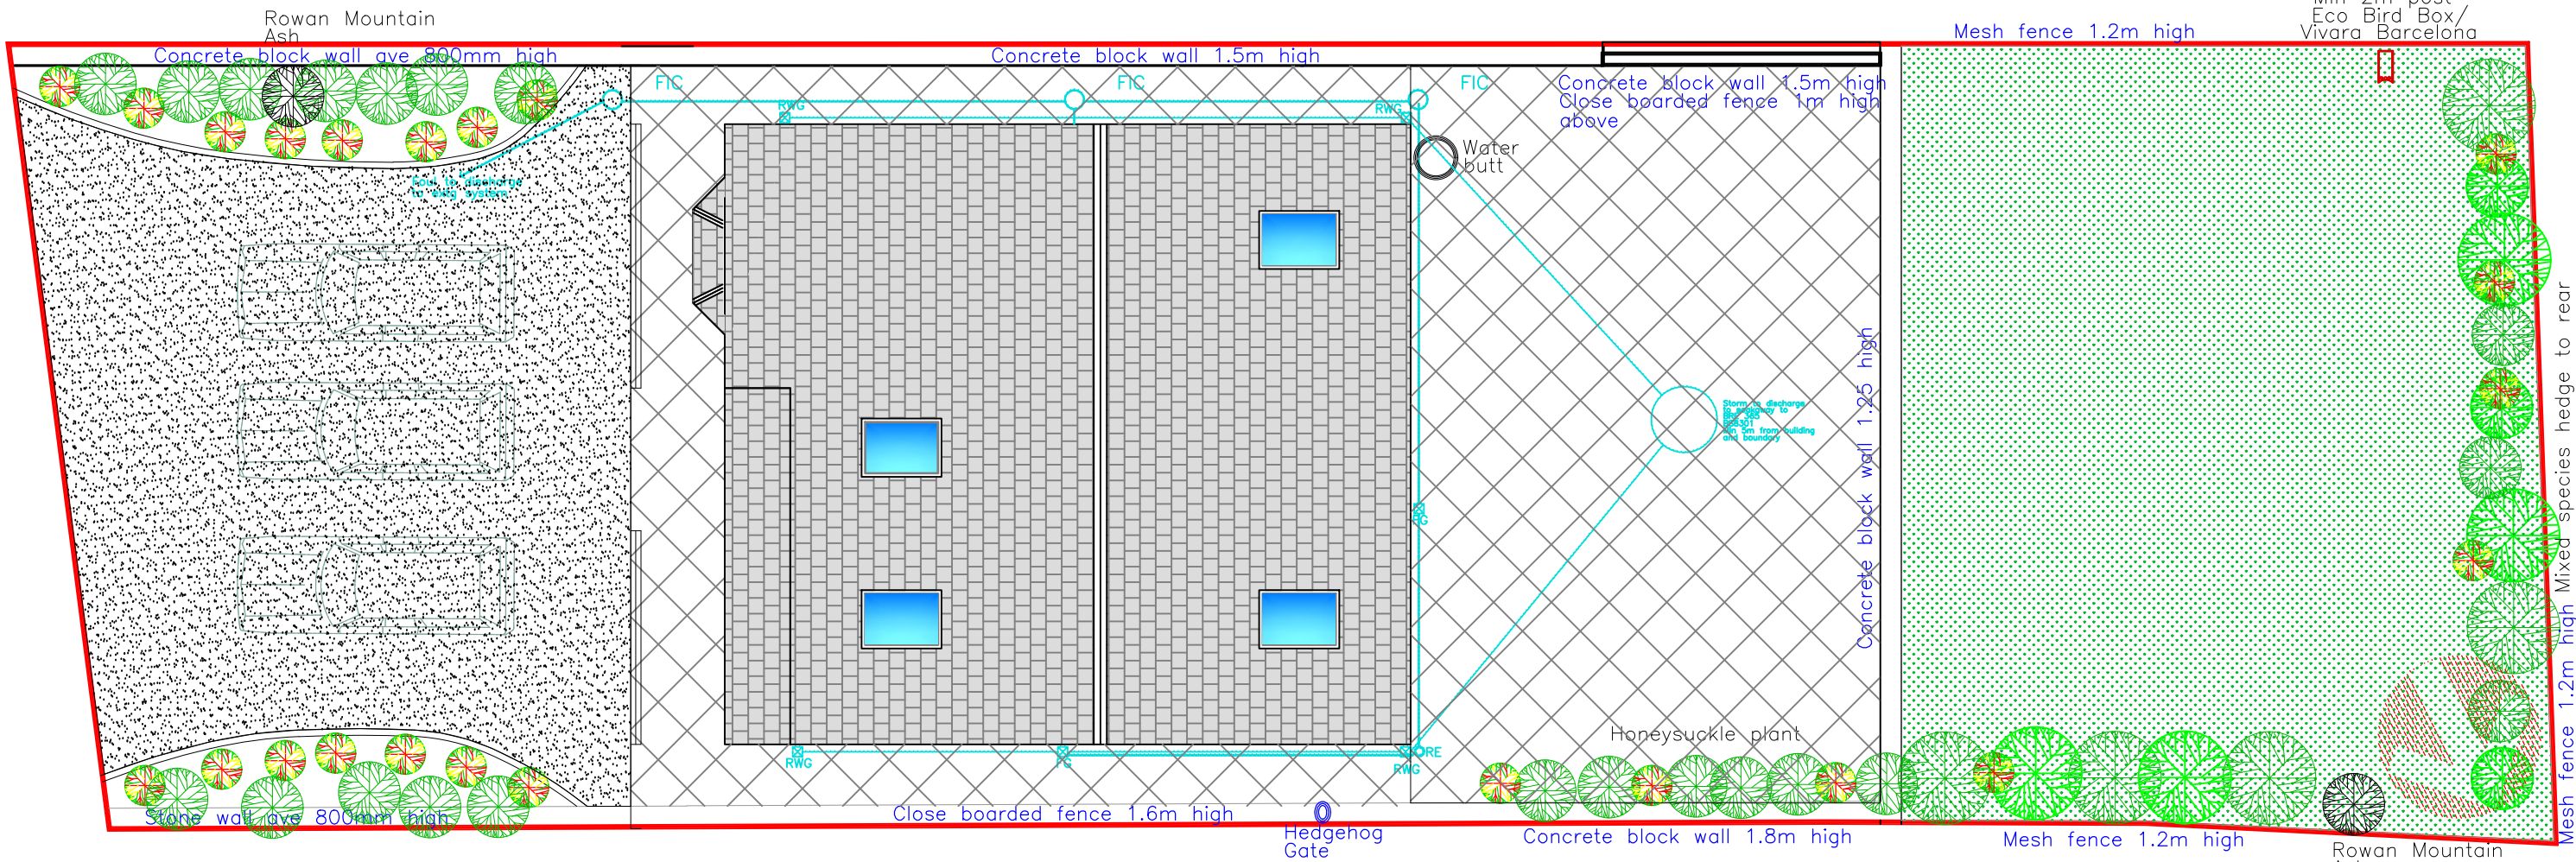

Proposed Block Plan
1:100

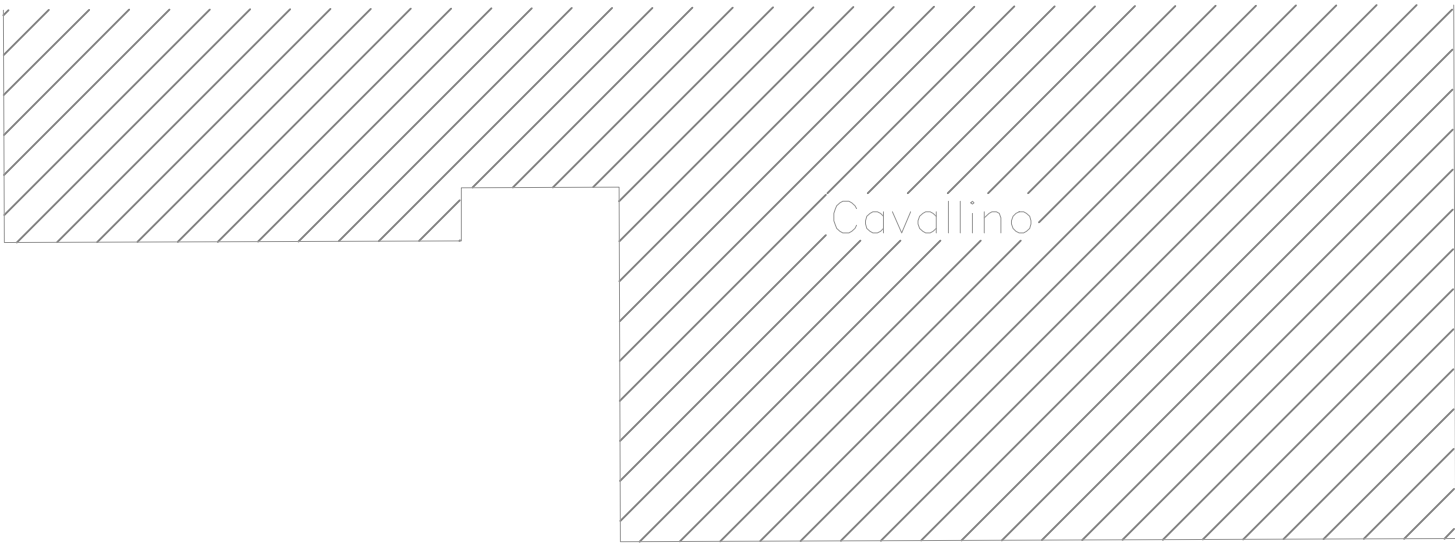

Proposed Street Scene
1:100

Close timber fence Ave 1.8m high
Face brick walls Ave 900mm high
Grassed area with wild flower 16 sq m per plot
Maintenance
Mulch
Prime fertilizer
Replace failures
Mixed shrubs
Herbacious perennials
Plot Area 459 sq m
Footprint Area 95 sq m

N.B. All dimensions are between structural components Notice needs to be served regarding THE PARTY WALL ACT i.e. Excavation of adjacent founds	
Materials:	
Roof:	Slate substitute matching existing
External walls:	Fined down wall render in cream colour to upper level with face brick to quoins and lower level matching existing
Windows/Doors:	Grey uPVC matching existing
Fascia/RWG's:	Grey uPVC matching existing
Boundary:	Face brick and close boarded timber fence, Conifer trees to rear matching existing
Hard Surface:	Porcelain slabs
Drive:	Permeable tarmac

Utopia Design Architectural Services	
Utopia Design Architectural Services	
Building Planning Application Support Paul Thomas: BSc (Hons) Tel: 01685 559230. Mob: 07908 725065 Issued Only for Purpose Indicated	
Drawing Status: FOR PLANNING PURPOSES ONLY	
Address	Plot Adjacent to Lle Hyfryd Mount Pleasant Heolgerrig Merthyr Tydfil CF48 1RY
Project	Proposed New 5 Bedroom Dwelling
Drawn by	PT
Date	OCT 24
Paper	A2
Title	Scale
Proposed Plans, Elevations & Section	Drwg No 1:100 LLE HYFRYD 03D

REVISIONS
Date Sept 25
House set forward by 840mm
Landscaping to front of plot