


Existing Block Plan 1:200

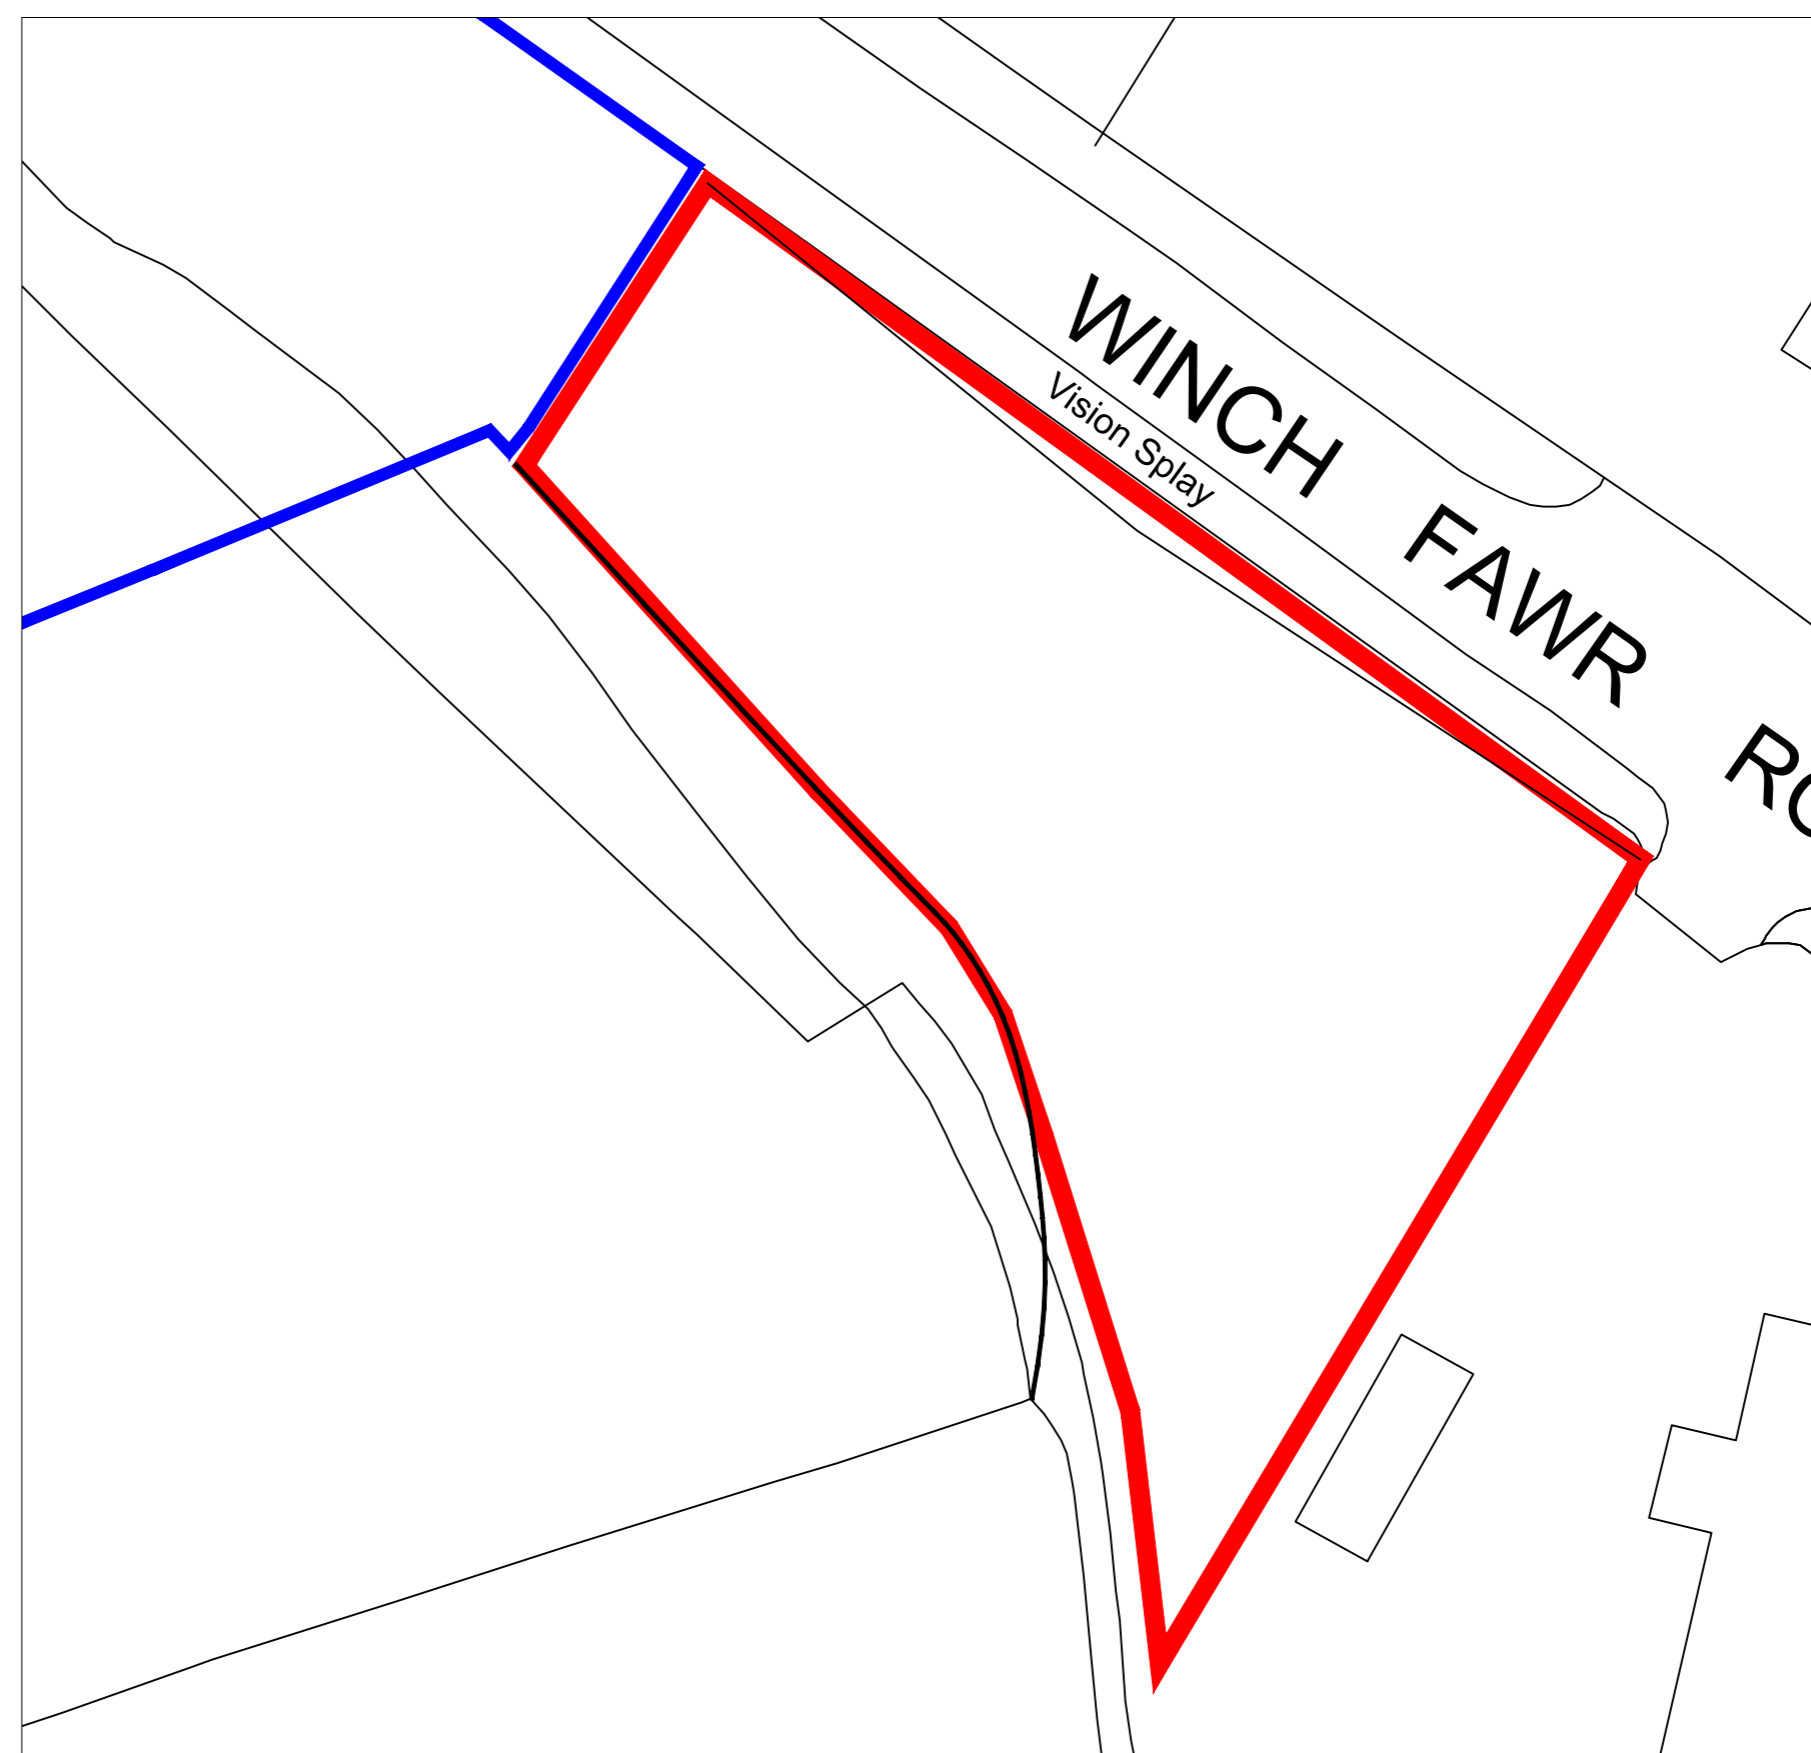

Proposed Block Plan 1:200

Site Area 0.043 ha

THIS DRAWING IS COPYRIGHT ©

Can Plan

Denis Canney
Chartered Town Planner
18 West Grove, Merthyr Tydfil
South Wales CF47 8HJ
tel: 07807 502231


Revision

project
Proposed Works
at
Winch Fawr Road
Heolgerrig
Merthyr Tydfil
CF48 1TD
302725 205890
Client


title
Proposed Block Plan
Location Plan & Sections

Date: November 2025
Scale: As Shown
Drawn: DC
Original Size A2

Drawing No.	Rev.
07-18-01	

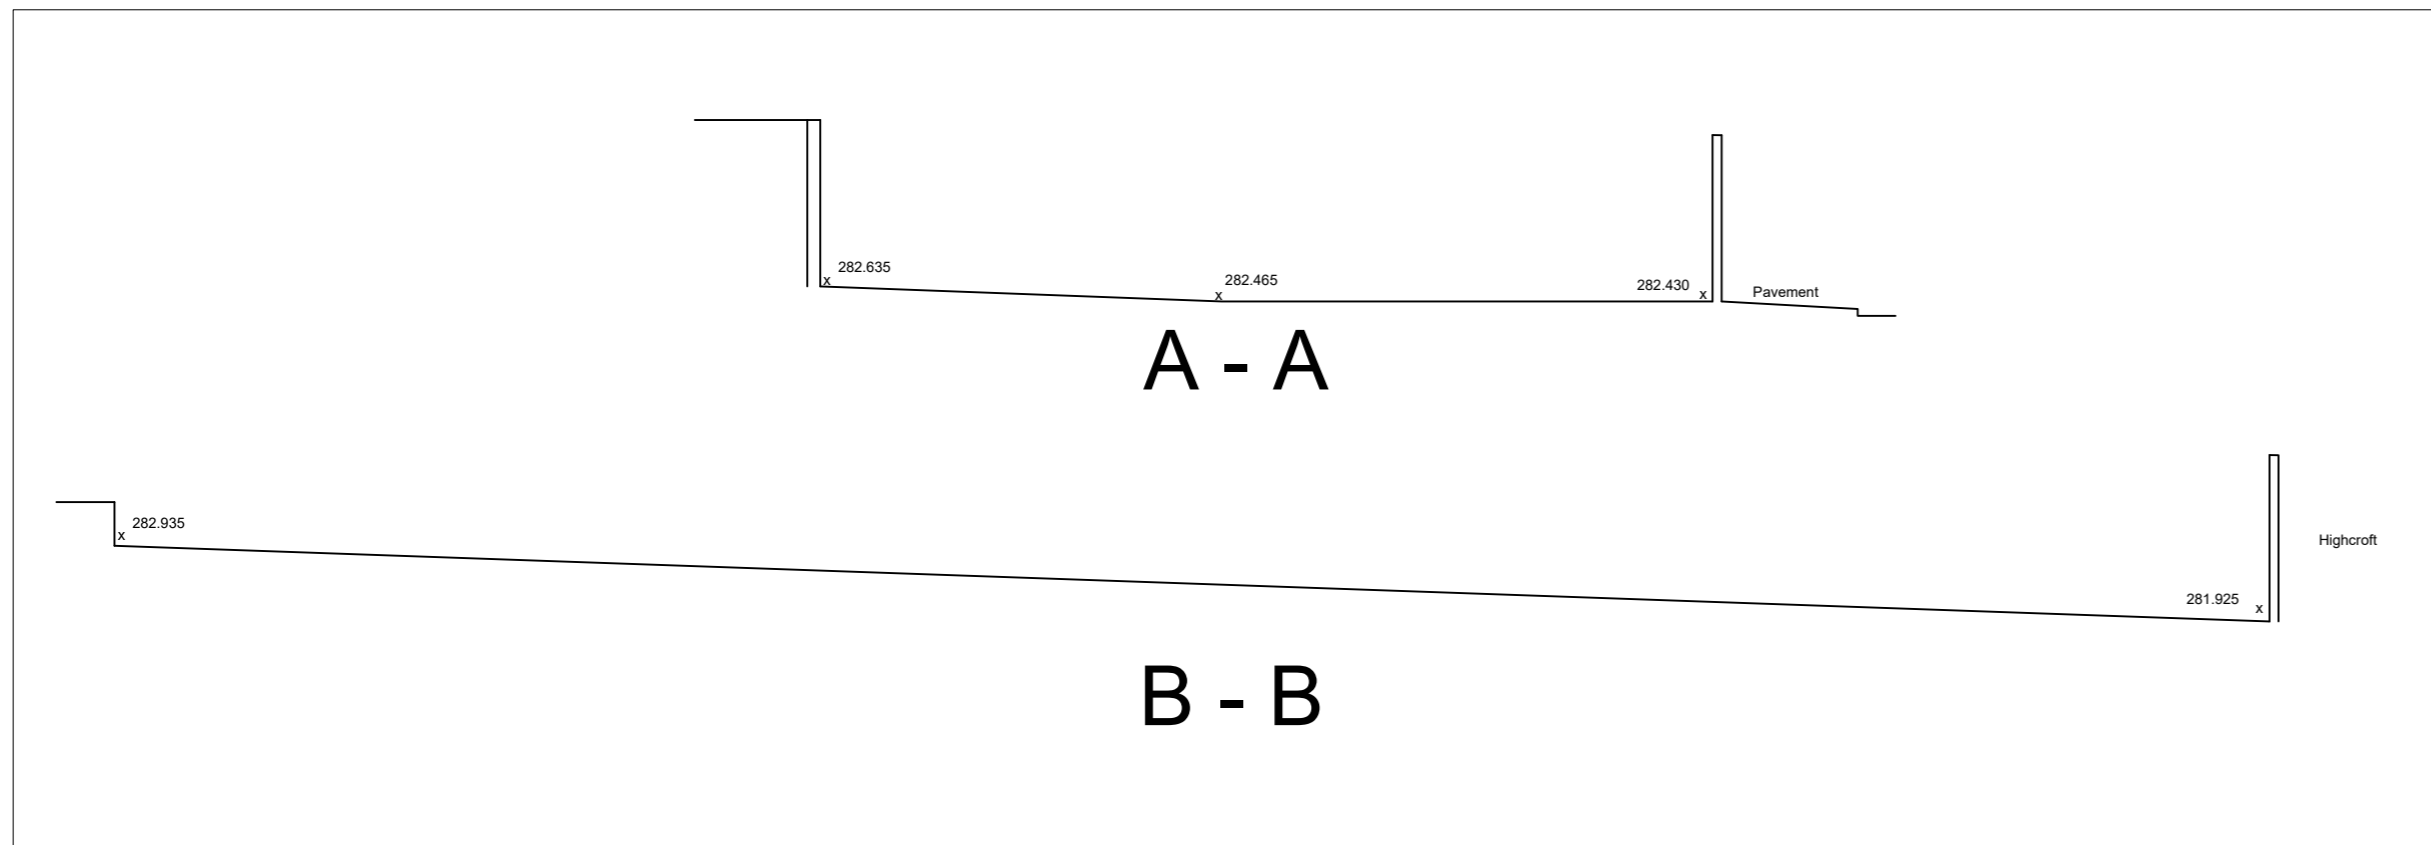

Sections 1:100

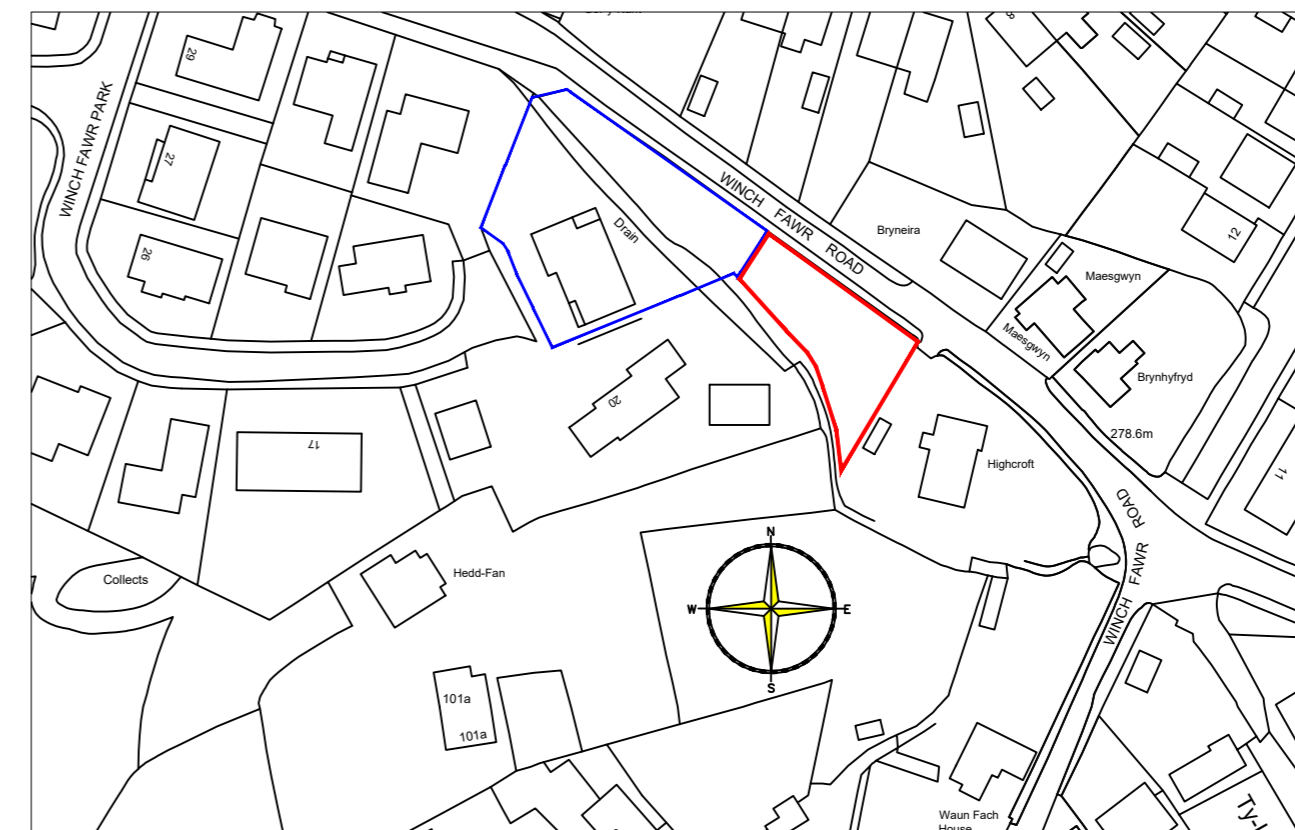

Location Plan 1:1250