



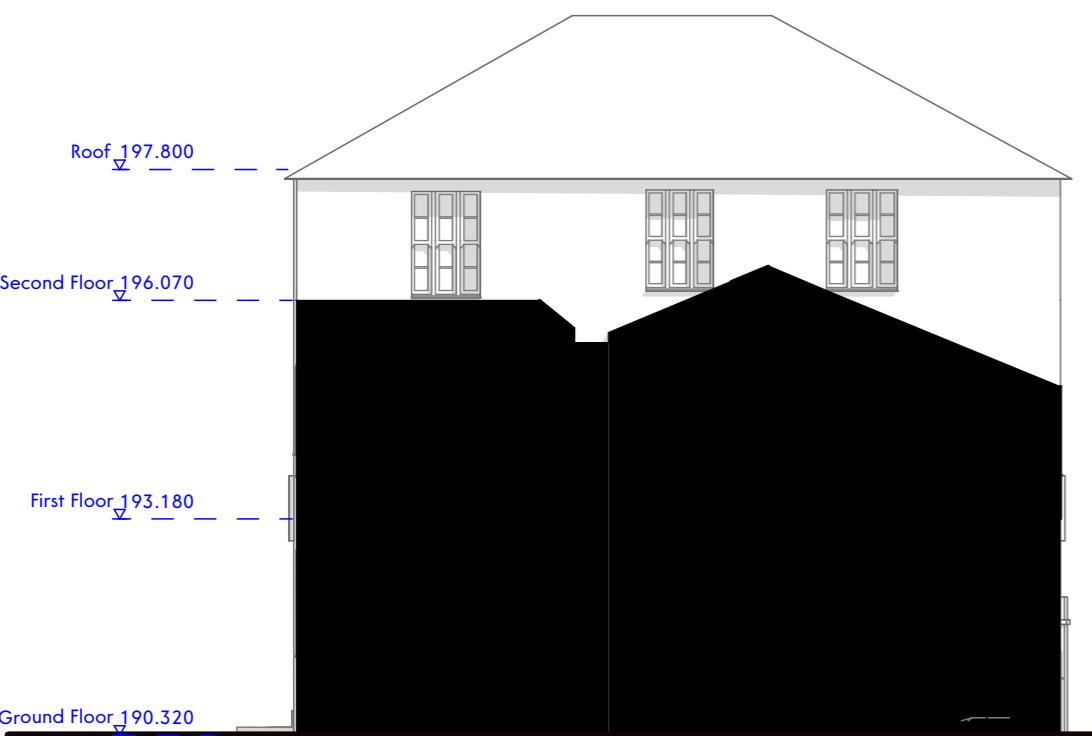


Existing Elevation 01 - 1:100@A3

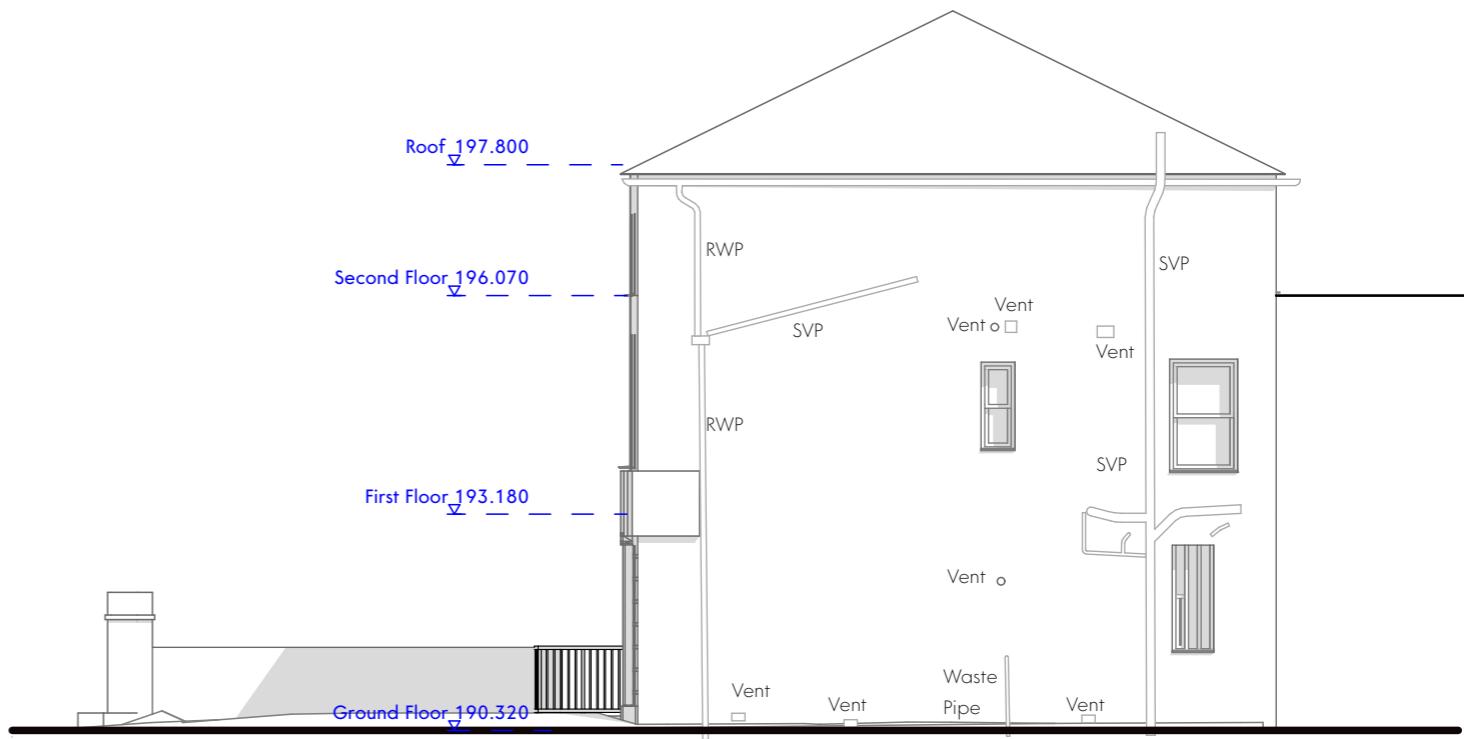

Existing Elevation 03 - 1:100@A3



Existing Elevation 02 - 1:100@A3

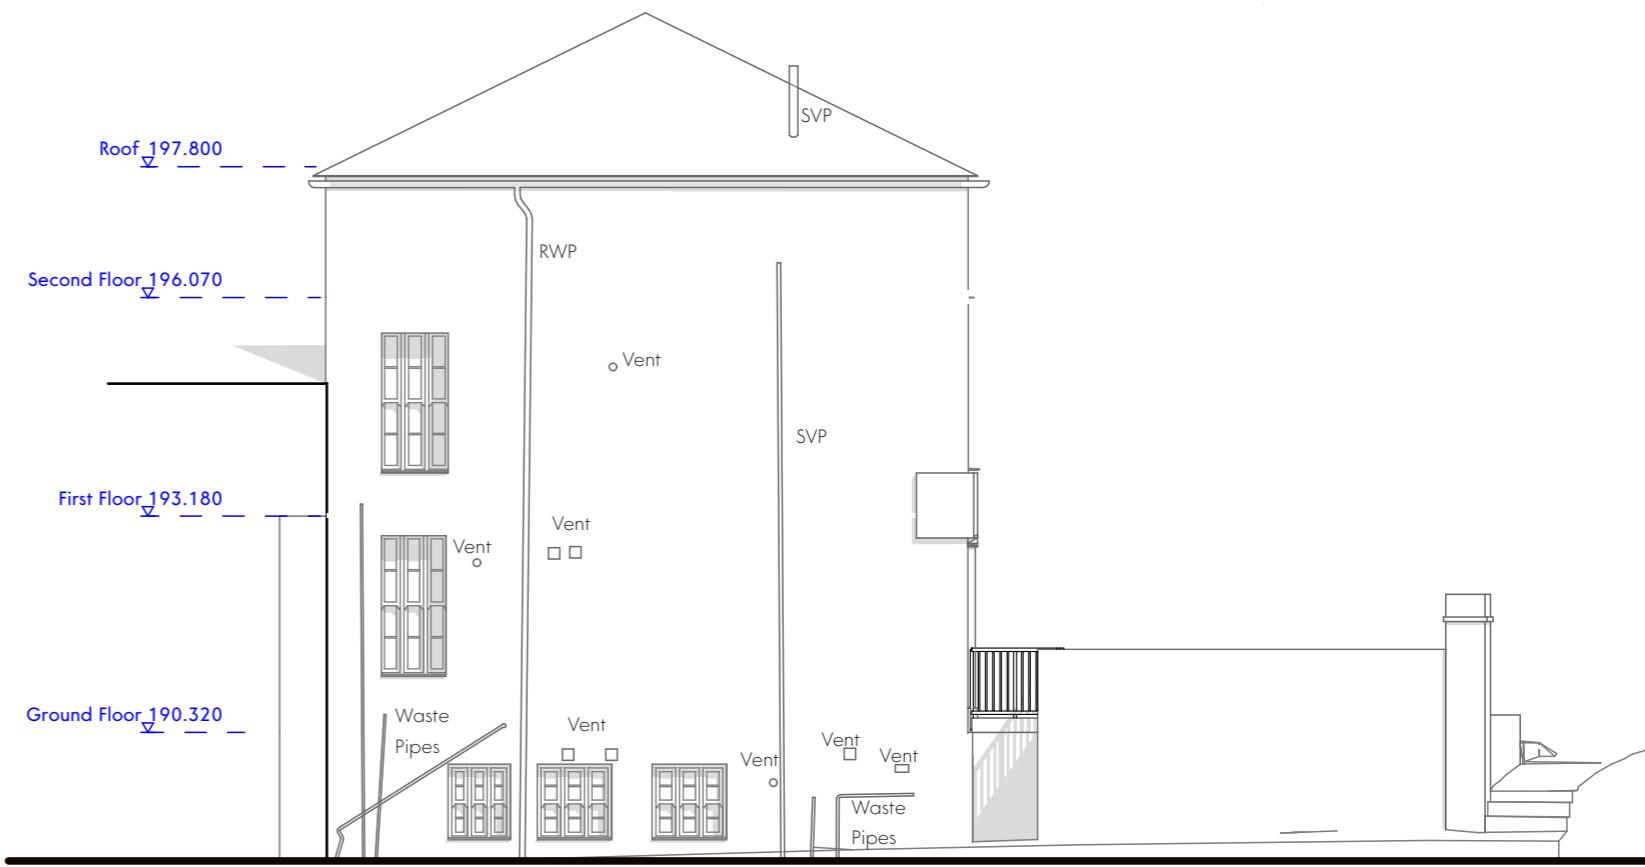

Existing Elevation 04 - 1:100@A3

						GWP Job Reference	Existing Elevation	
						(449) 2503		
						Job Title		
P01	18.08.25	First Issue	E/M	B/P		Primrose Hill House		
Rev	Date	Comment	Dr	Ch		Client		
						Name	(449) 2503-GWP-02-XX-D-A-(PA)-1007	
						Scale	1:50@A3	Revision
							P01	
						Drawn/Checked	E/M / B/P	First Issue
								18.08.25
						Drawing Status	S2 - For Planning	

This drawing is the property of GWP Architecture. Copyright is reserved by them and the drawing is issued on the condition that it is not copied, reproduced, retained, or disclosed to any unauthorised person, either wholly or in part, without the consent or written of GWP Architecture.

All drawings and specifications should be read in conjunction with the project health and safety plan, any possible conflicts should be presented to the Planning Coordinator.

All work to be carried out in accordance with current Building Regulations.

Contractors must verify all dimensions at the job before commencing any work or making shop drawings.

Written dimensions should be taken. Do not scale off drawing. Do not take digital dimensions from this drawing.

Any discrepancies to be reported to the Architect.

0 1m 5m

Scale - 1:100 @A3



CHARTERED ARCHITECTS  
INTERIOR DESIGNERS  
SPACE PLANNERS  
PROJECT MANAGERS  
LANDSCAPE ARCHITECTS

14 Trade Street, Butetown Cardiff CF10 5DT  
+44(0)113 266 6044 ( ) +44(0)113 268 1859 ( )  
architecture@gwp-arch.com | www.gwp-arch.com