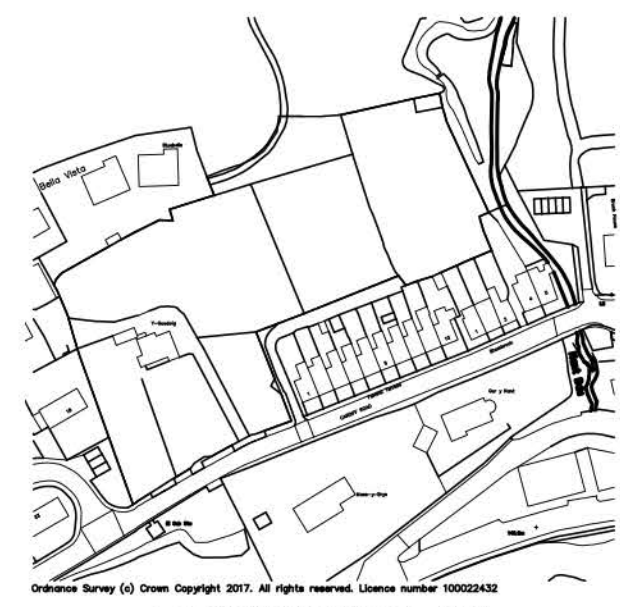
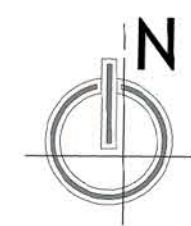
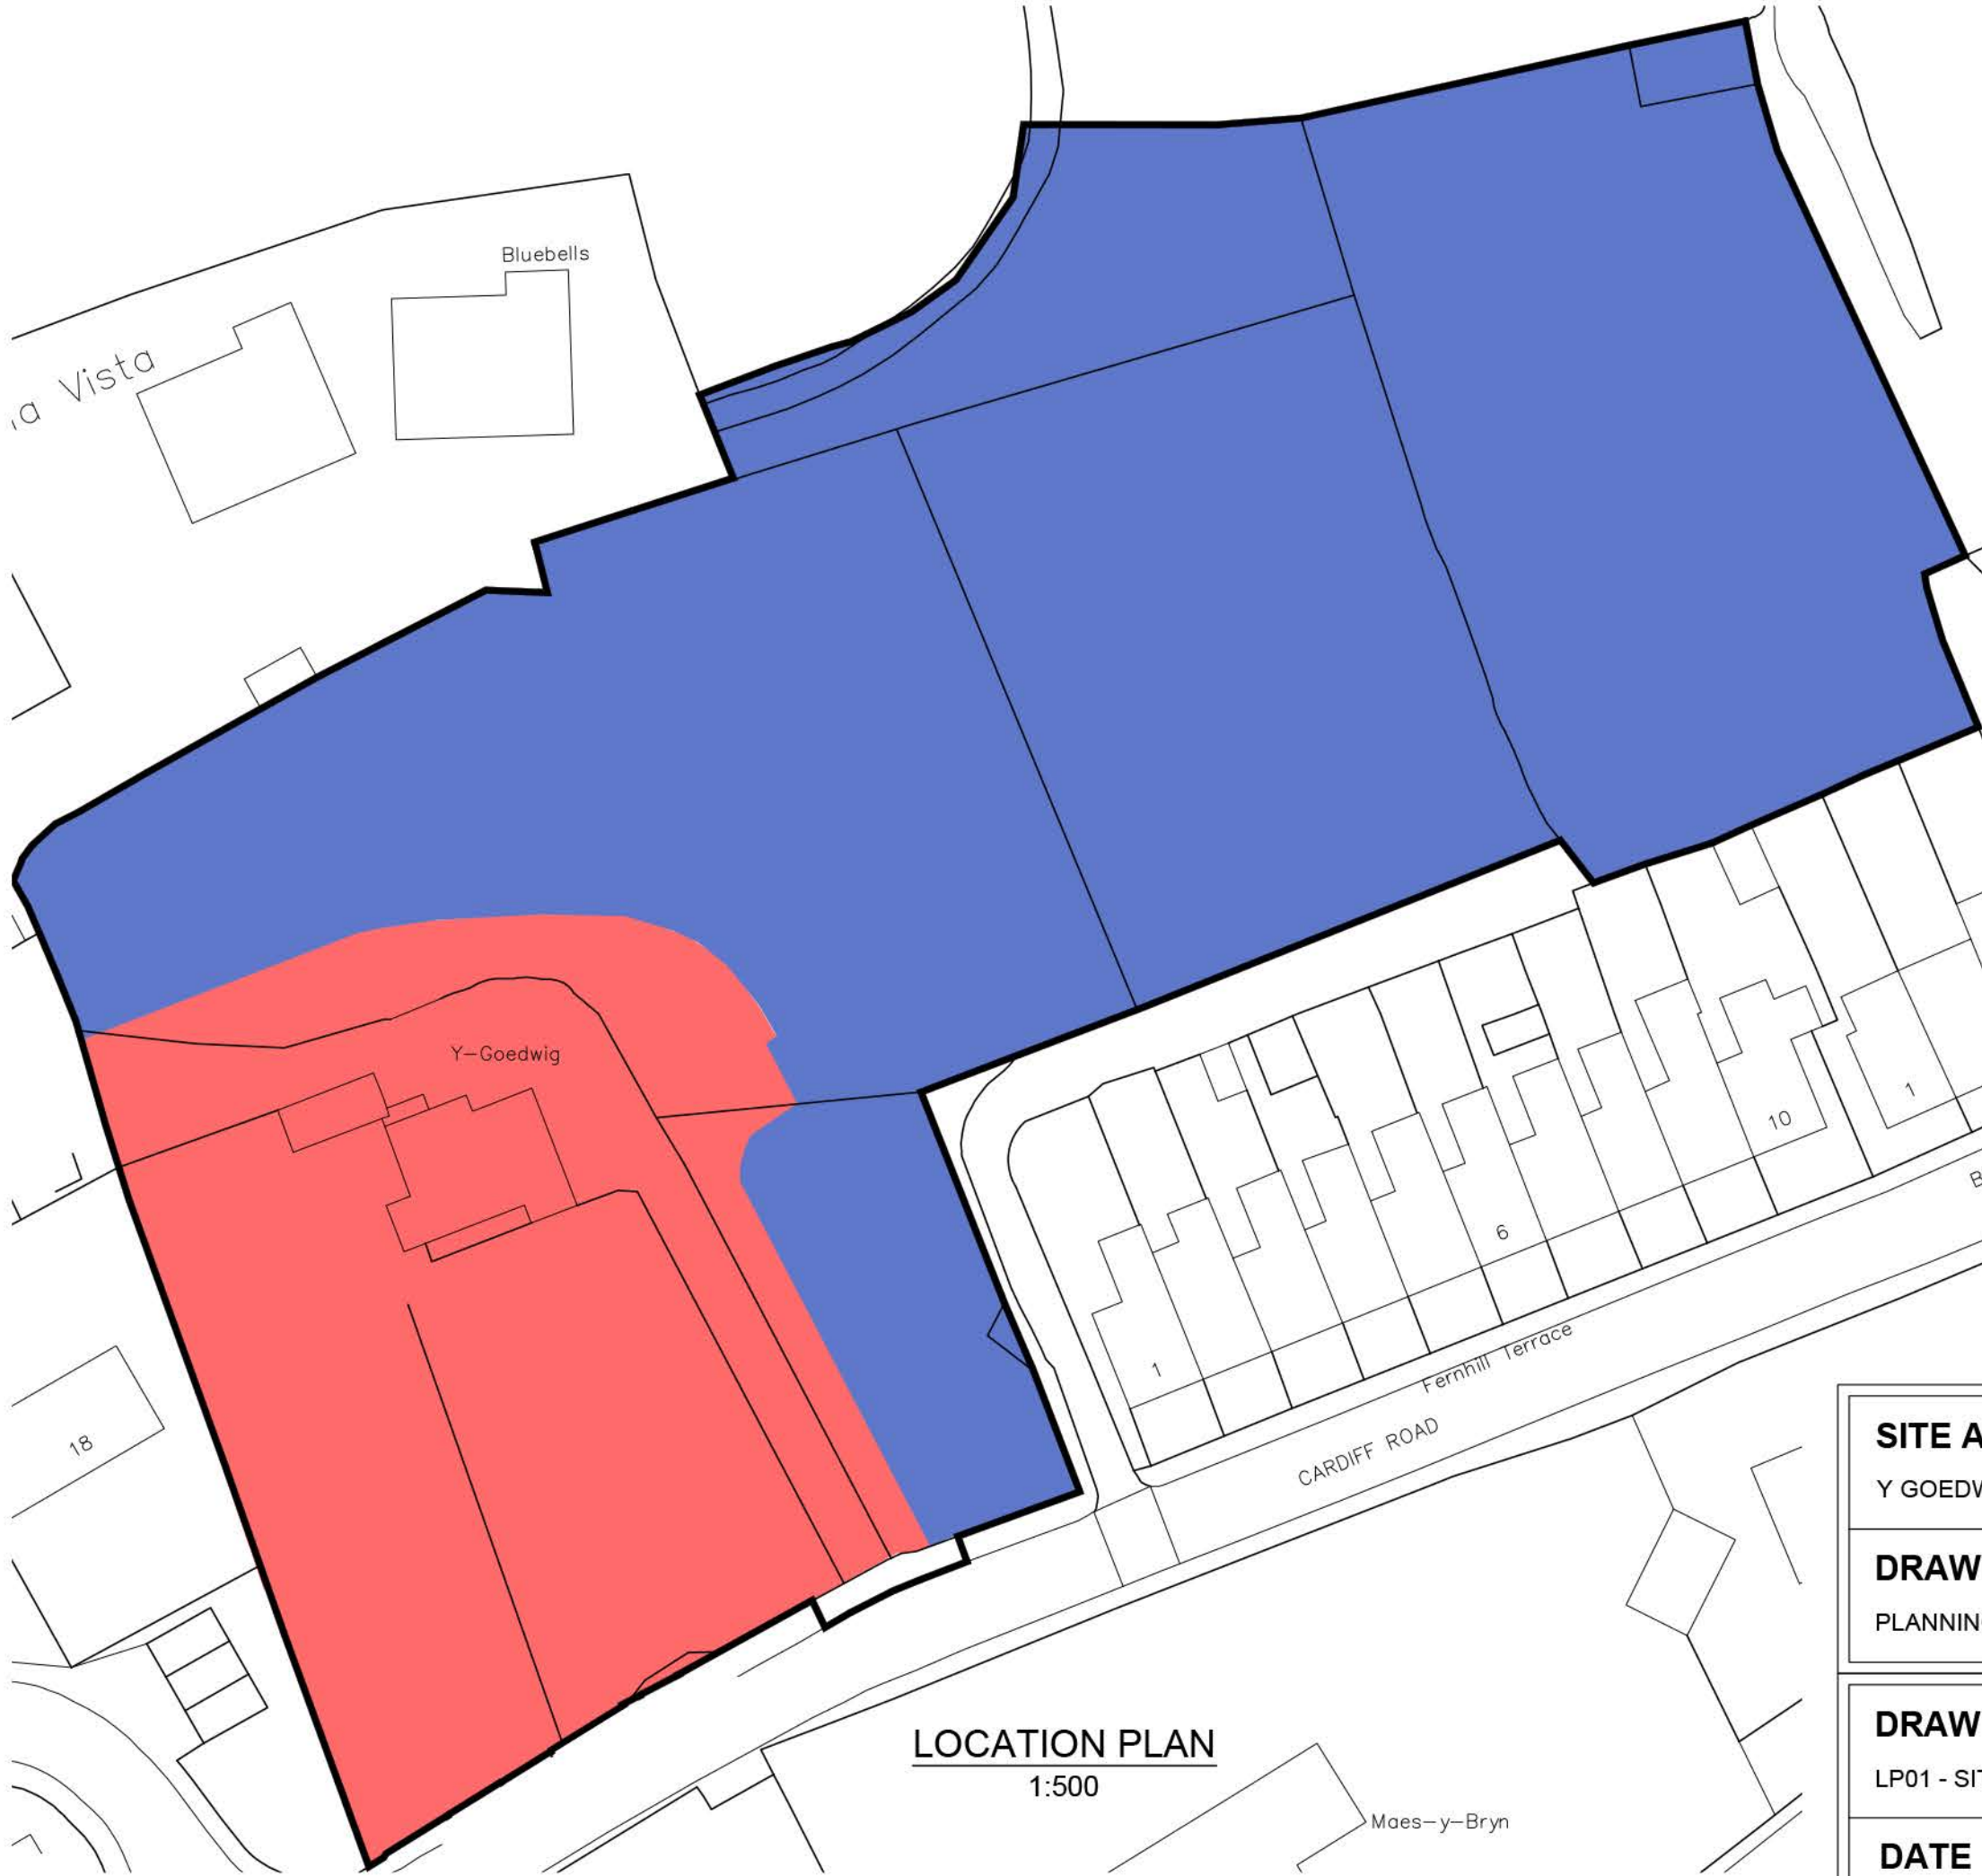


SITE ADDRESS Y GOEDWIG, CARDIFF ROAD, TREHARRIS, MERTHYR TYDFIL.CF46 5NB	
DRAWING STATUS PLANNING	
DRAWING TITLE LP01 - SITE LOCATION PLAN	
DATE APRIL 2025	SCALE 1 / 500 & 1/2500 @ A3