



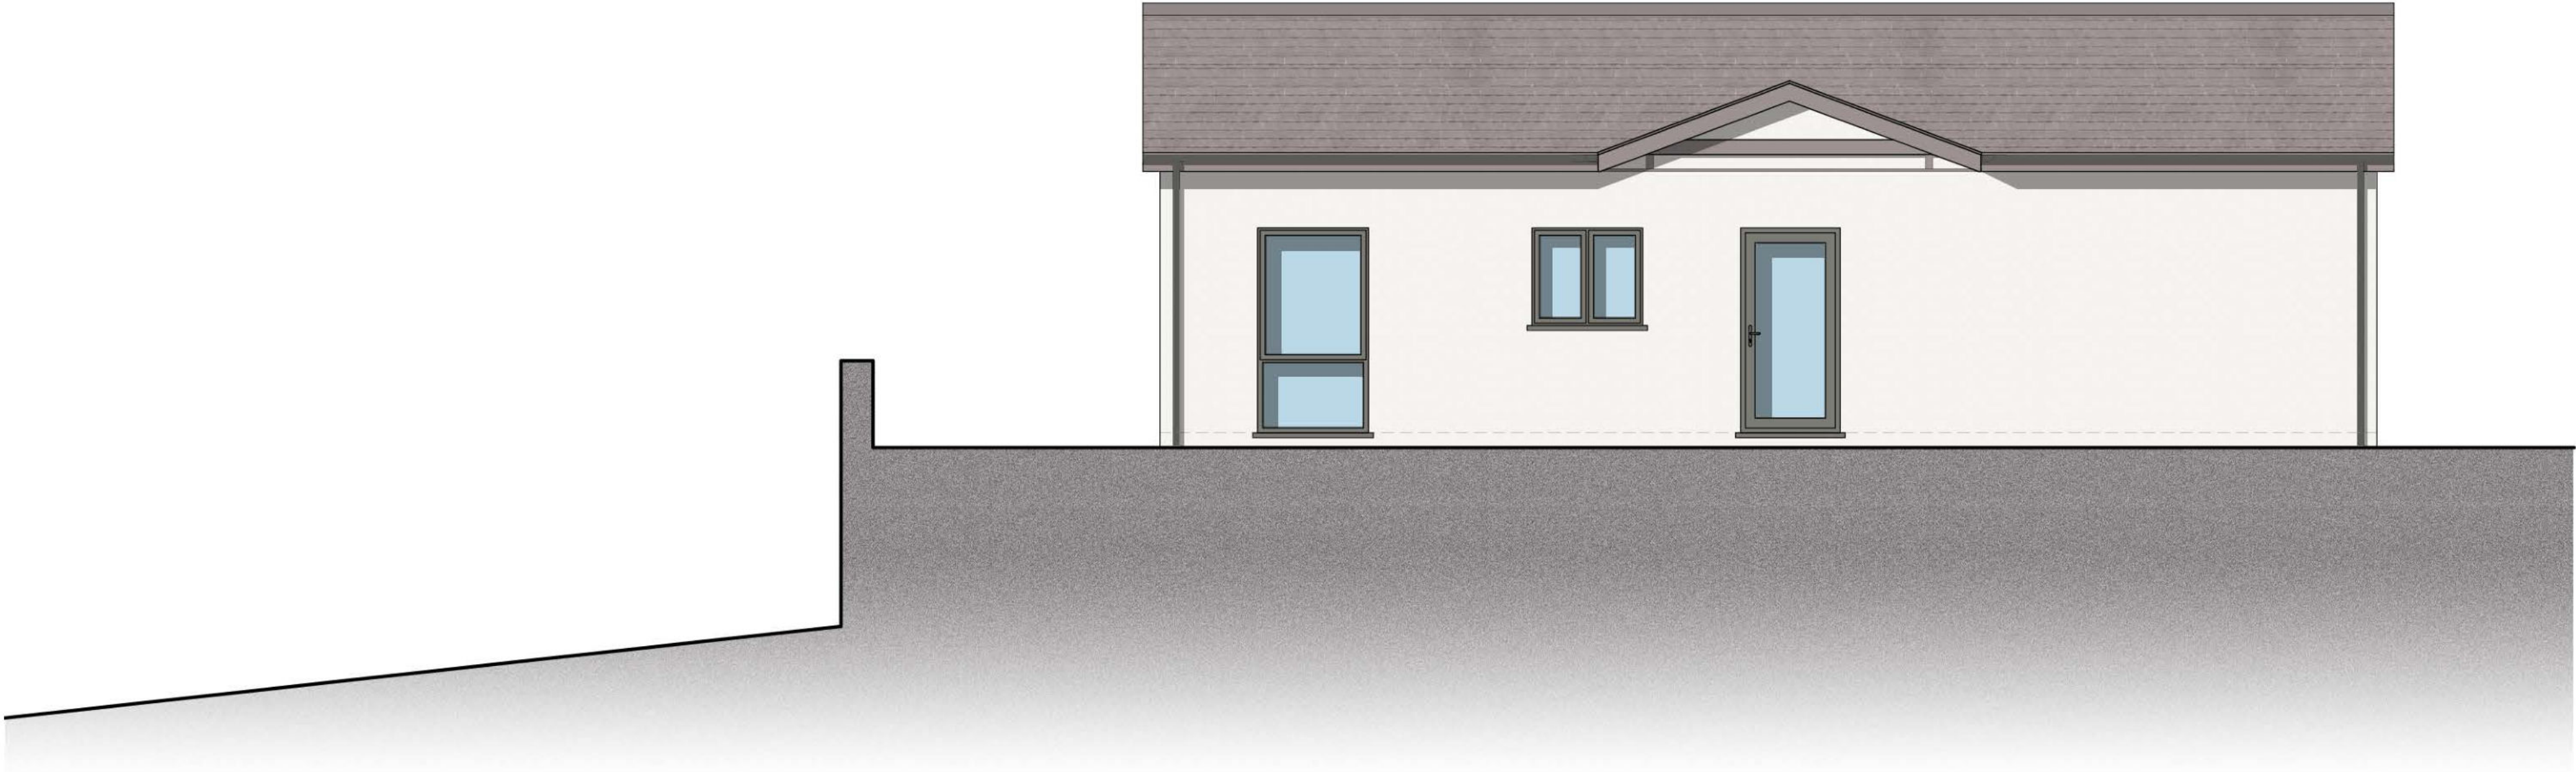

PROPOSED SIDE ELEVATION - ANNEX
Scale 1 / 50

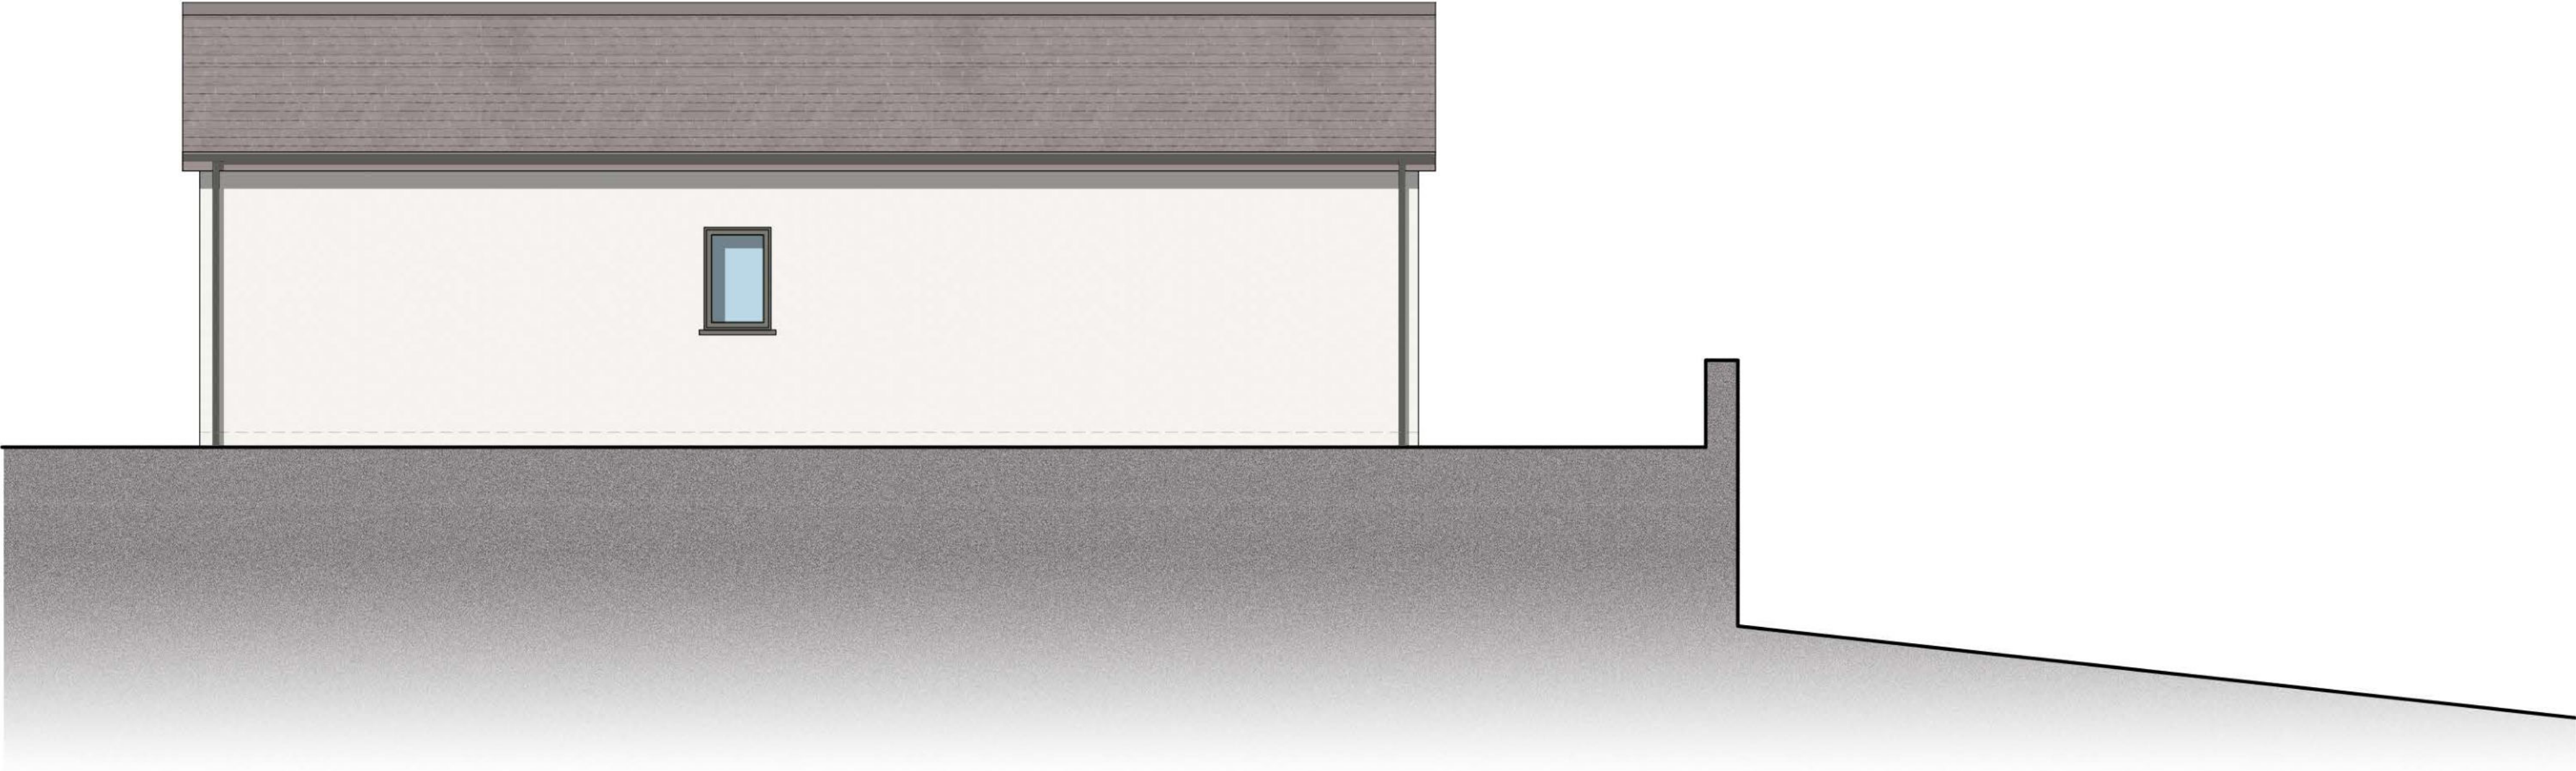

PROPOSED SIDE ELEVATION - ANNEX
Scale 1 / 50



FINISHES KEY

	OFF WHITE RENDER		FAUX SLATE EFFECT ROOF TILE		WINDOWS & DOORS - ANTHRACITE GREY (MIX OF UPVC & ALU)
	EXISTING RANDOM STONE		PV PANELS		RAIN WATER GOODS - UPVC ANTHRACITE GREY

SITE ADDRESS

Y GOEDWIG, CARDIFF ROAD, TREHARRIS, MERTHYR TYDFIL.CF46 5NB

DRAWING STATUS

PLANNING

DRAWING TITLE

PL10 - PROPOSED ELEVATIONS - ELEVATIONS

DATE

APRIL 2025

SCALE

1 / 50 @ A1