

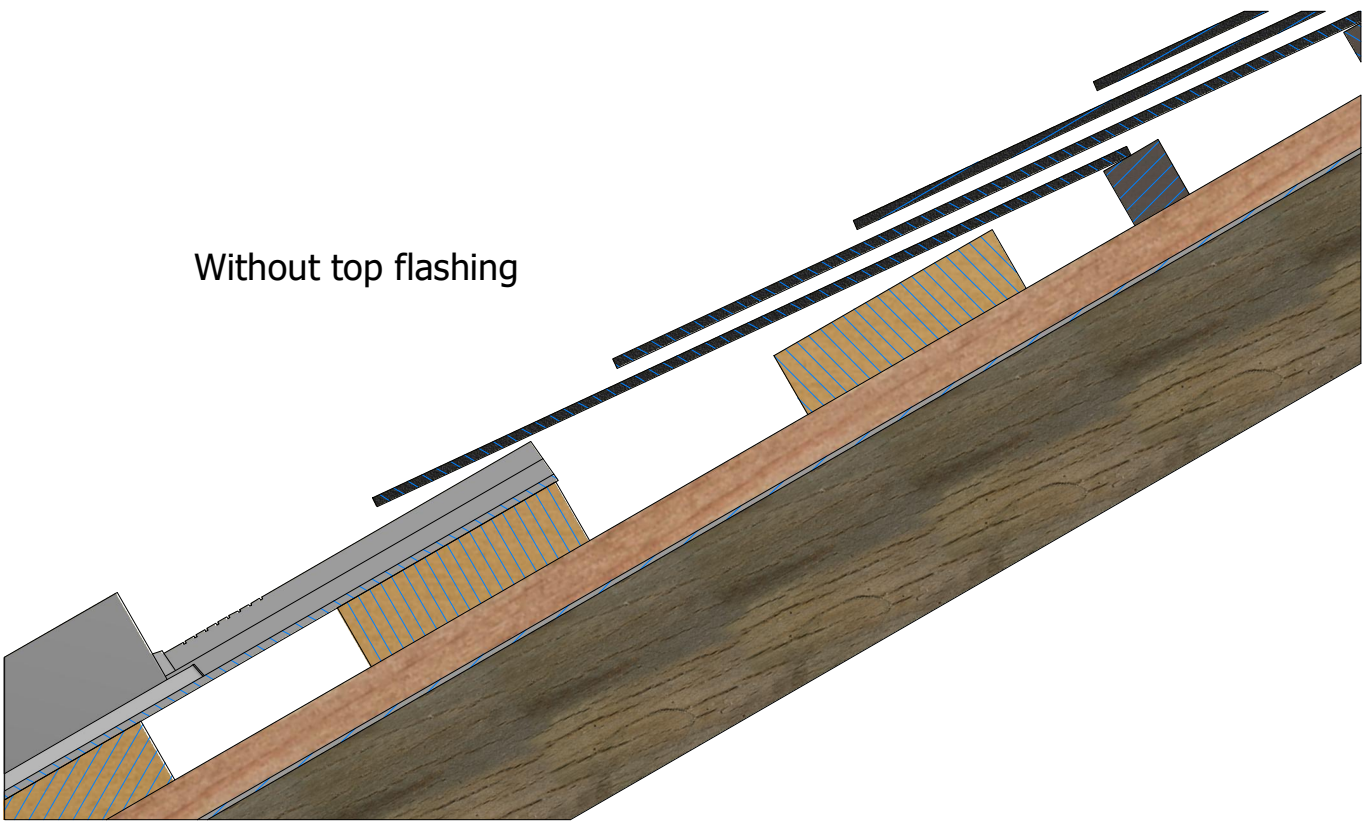


PV Module : 1680 x 1000 x 40 mm
GSE Frame : Po_1640_1001
Clamps : H21


Graduation adjustment : 40 mm
Number of clamps : 4
Timber section : 27*100

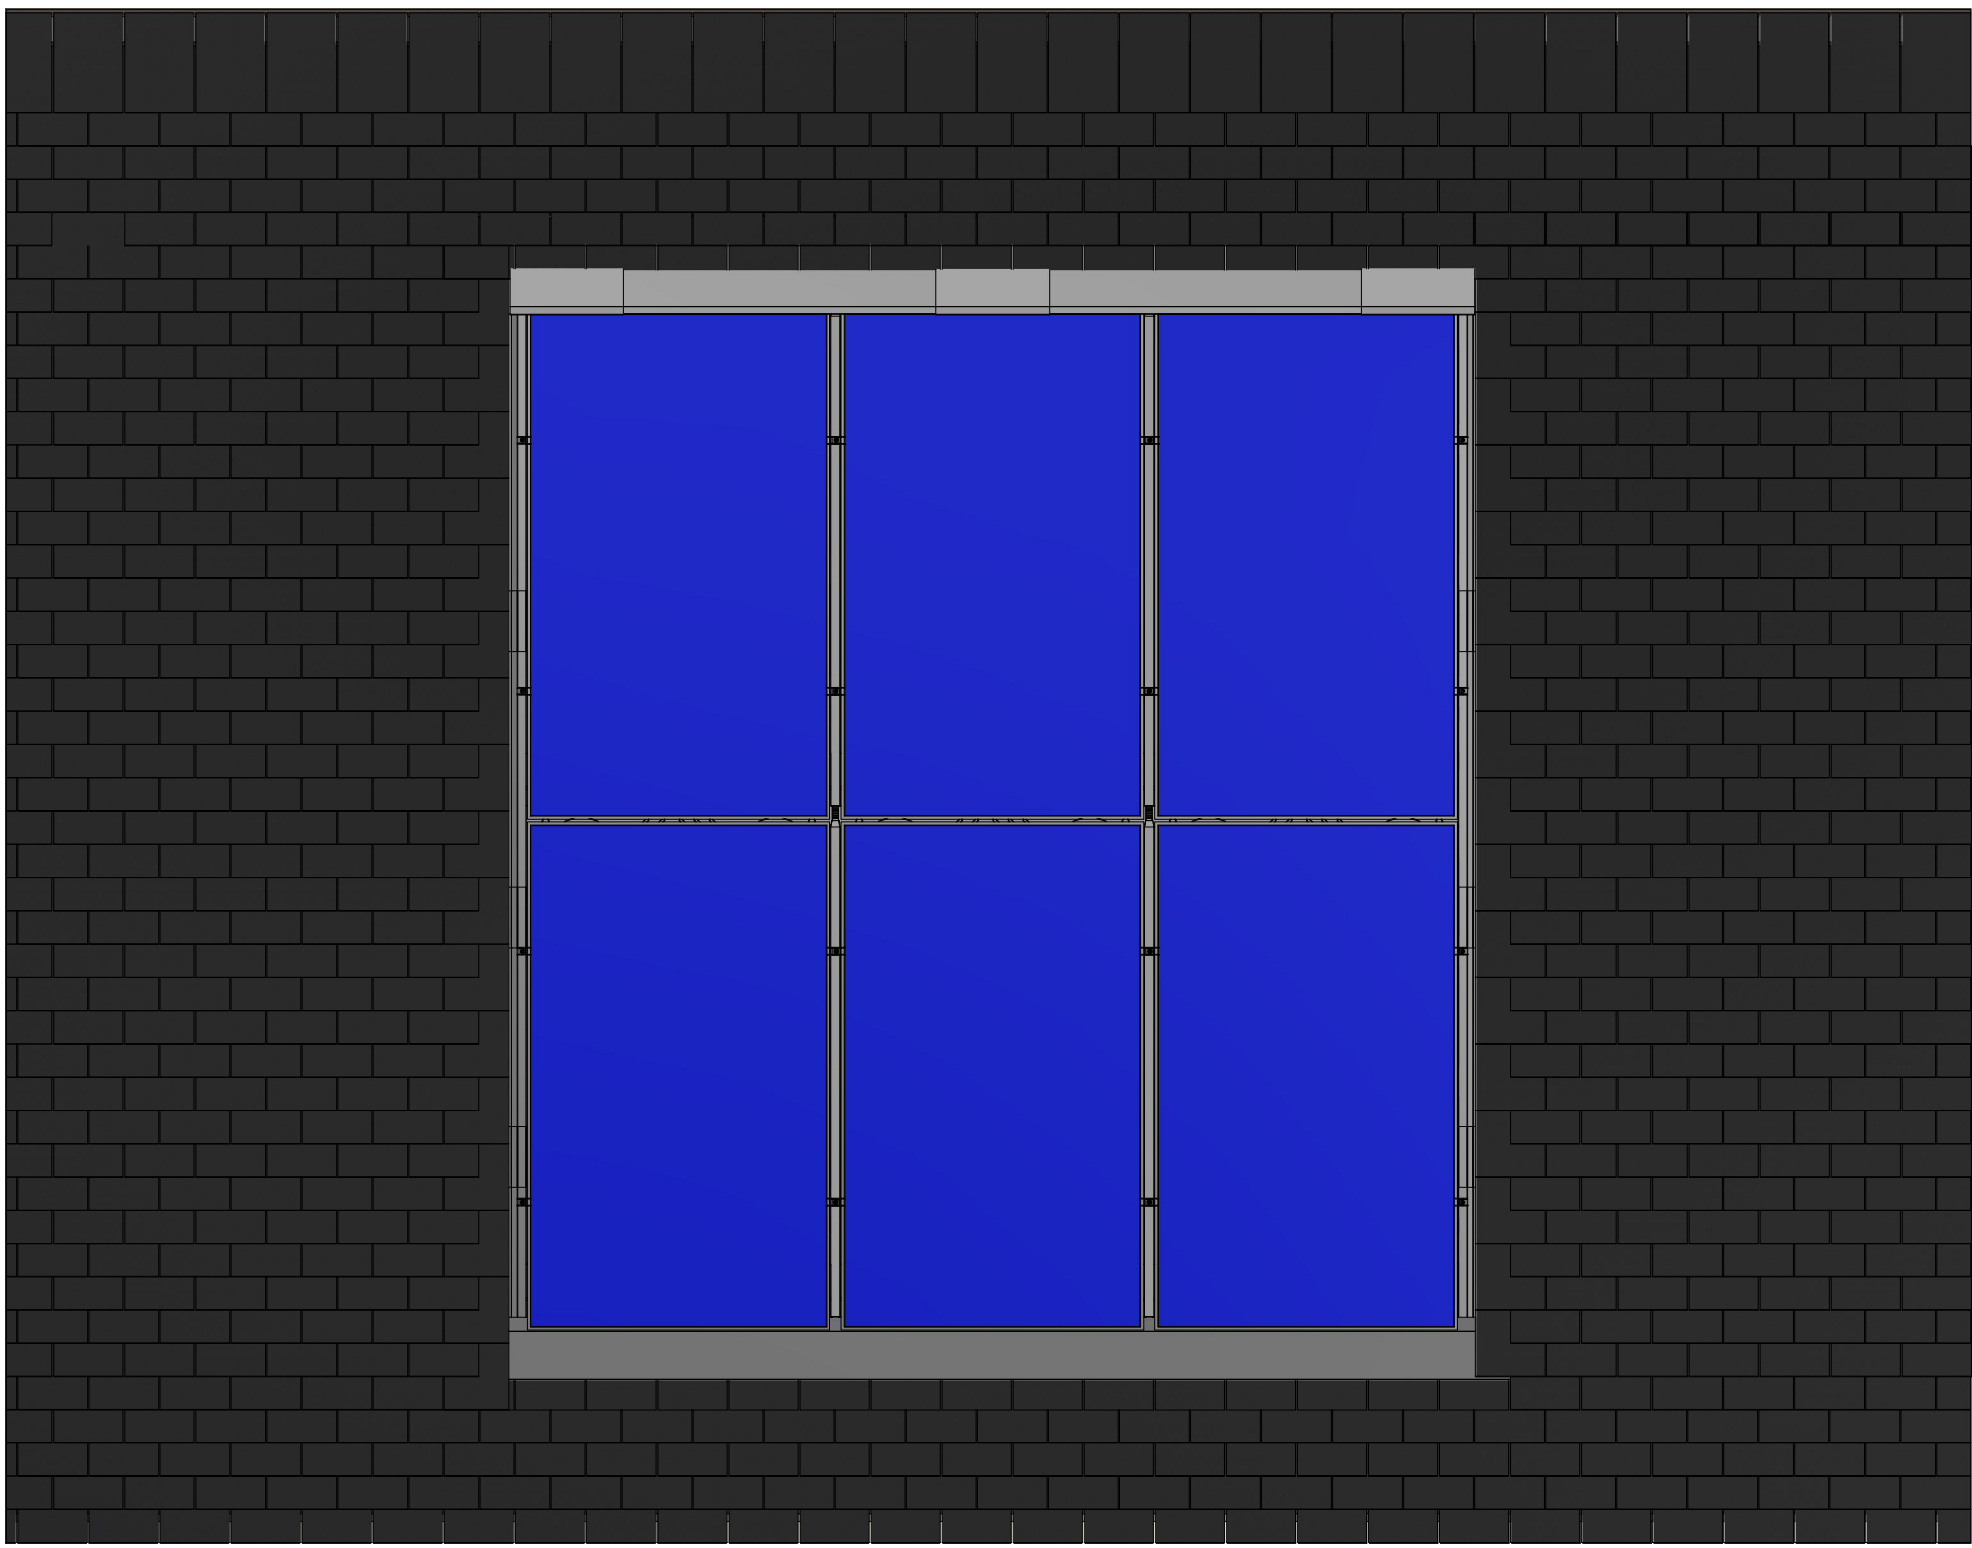


J (1 : 3)

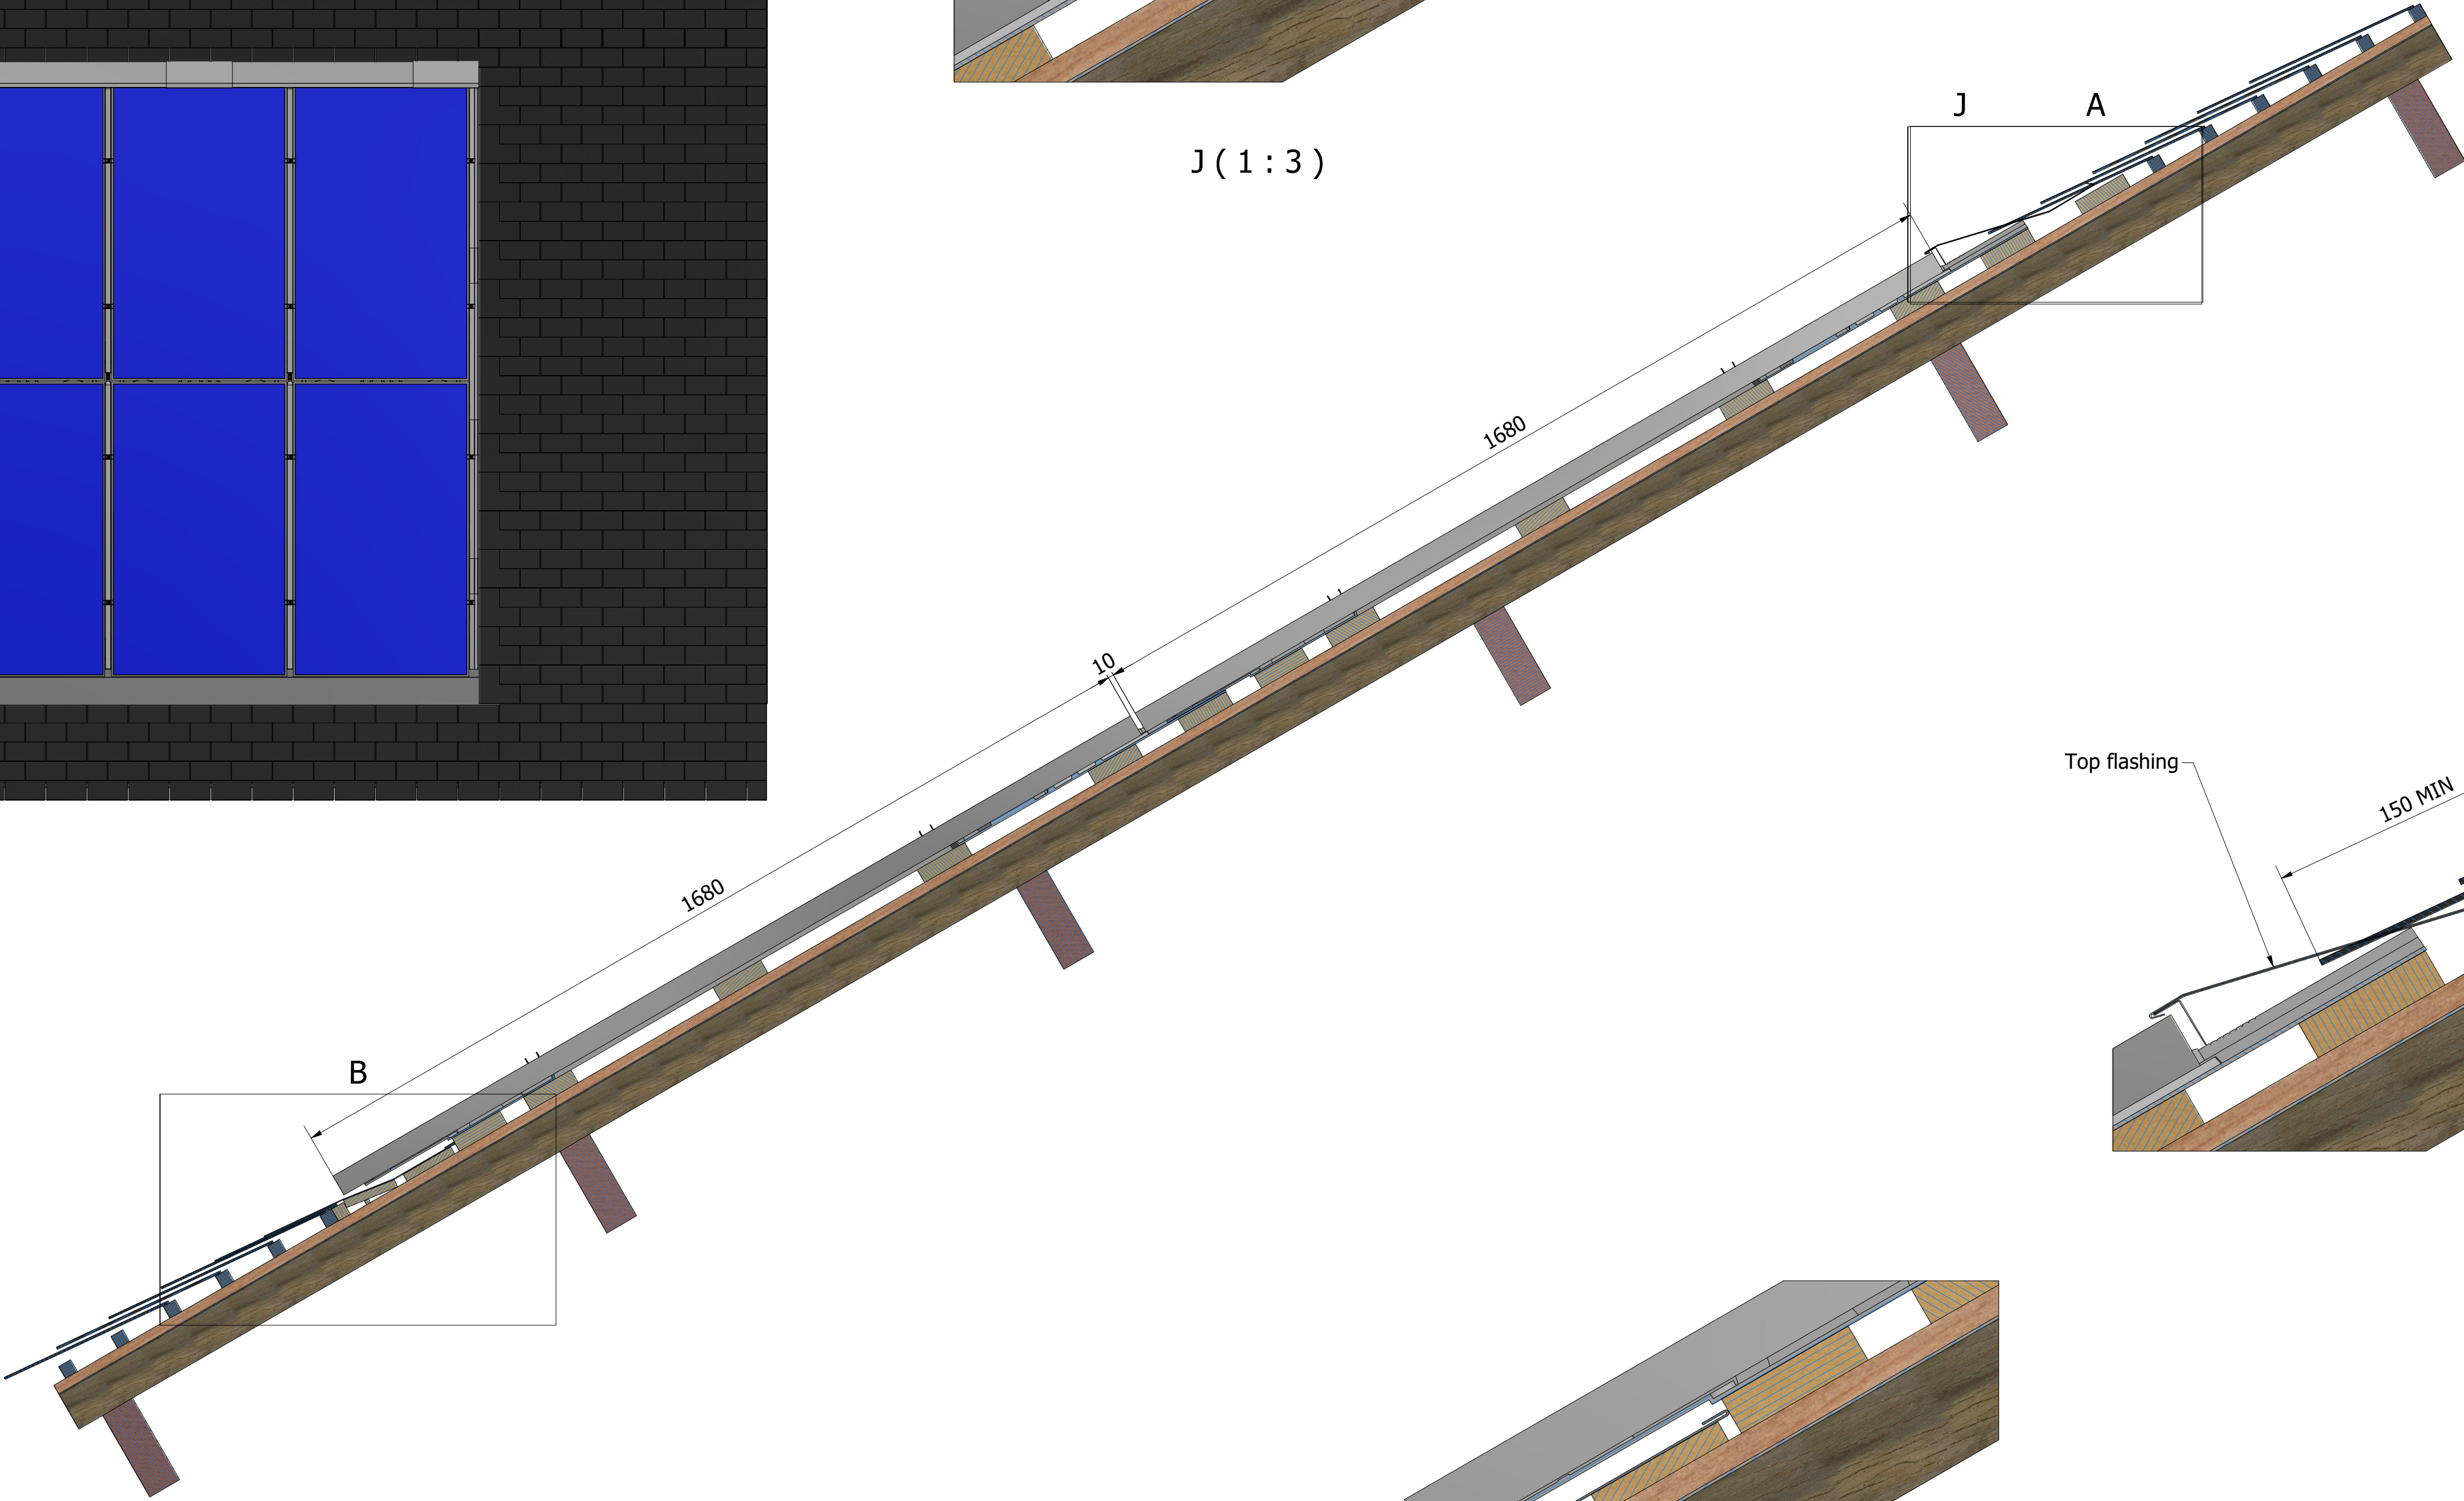

B (1 : 3)

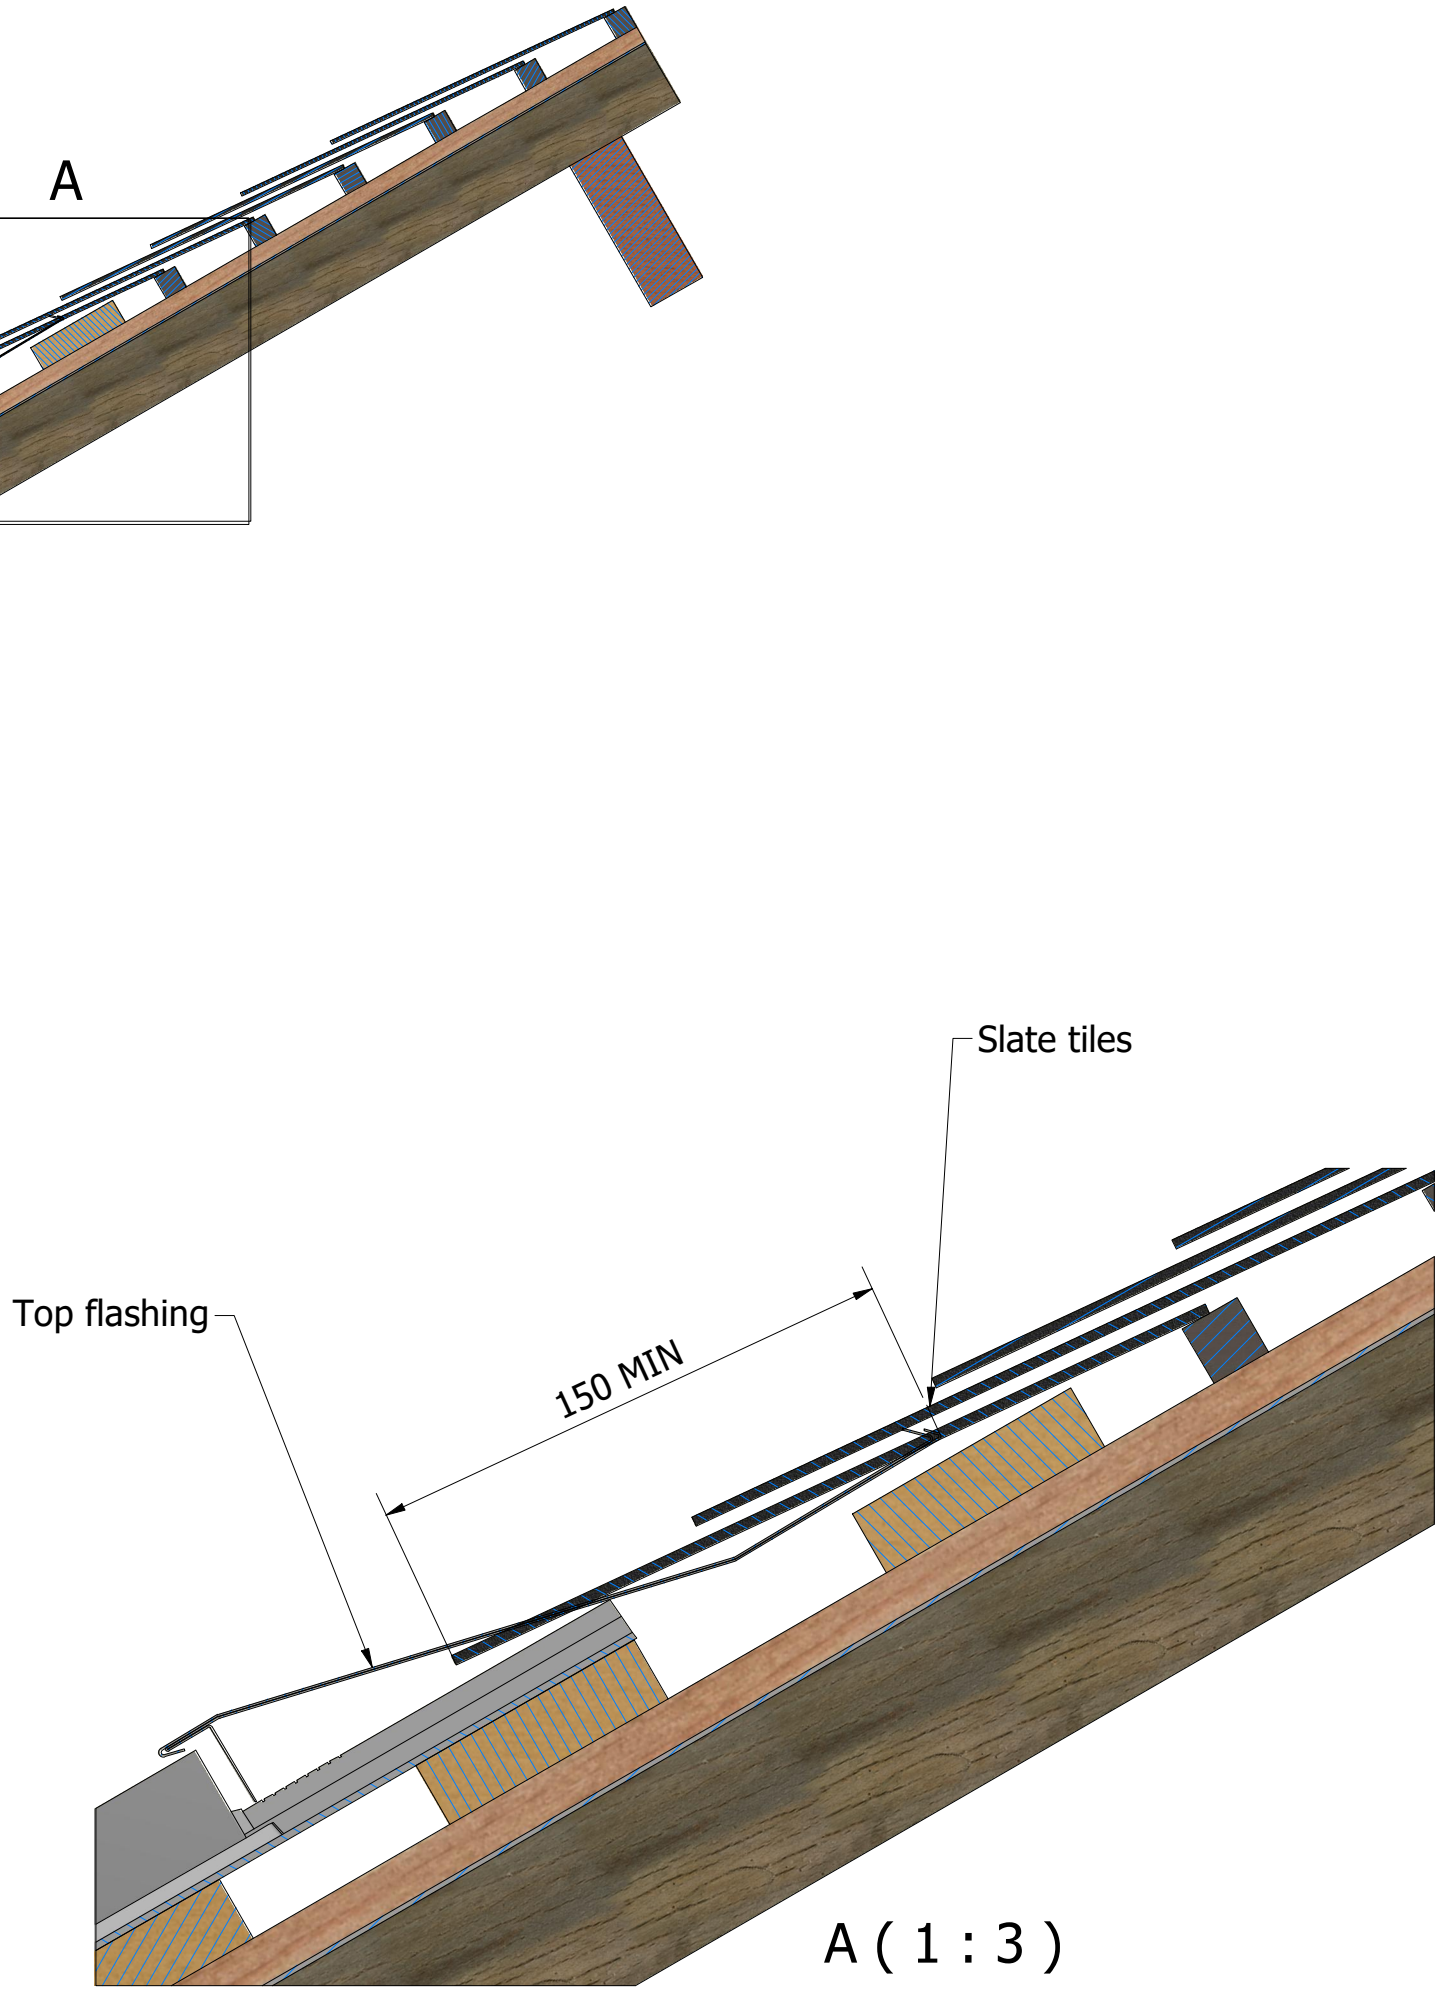

A (1 : 3)

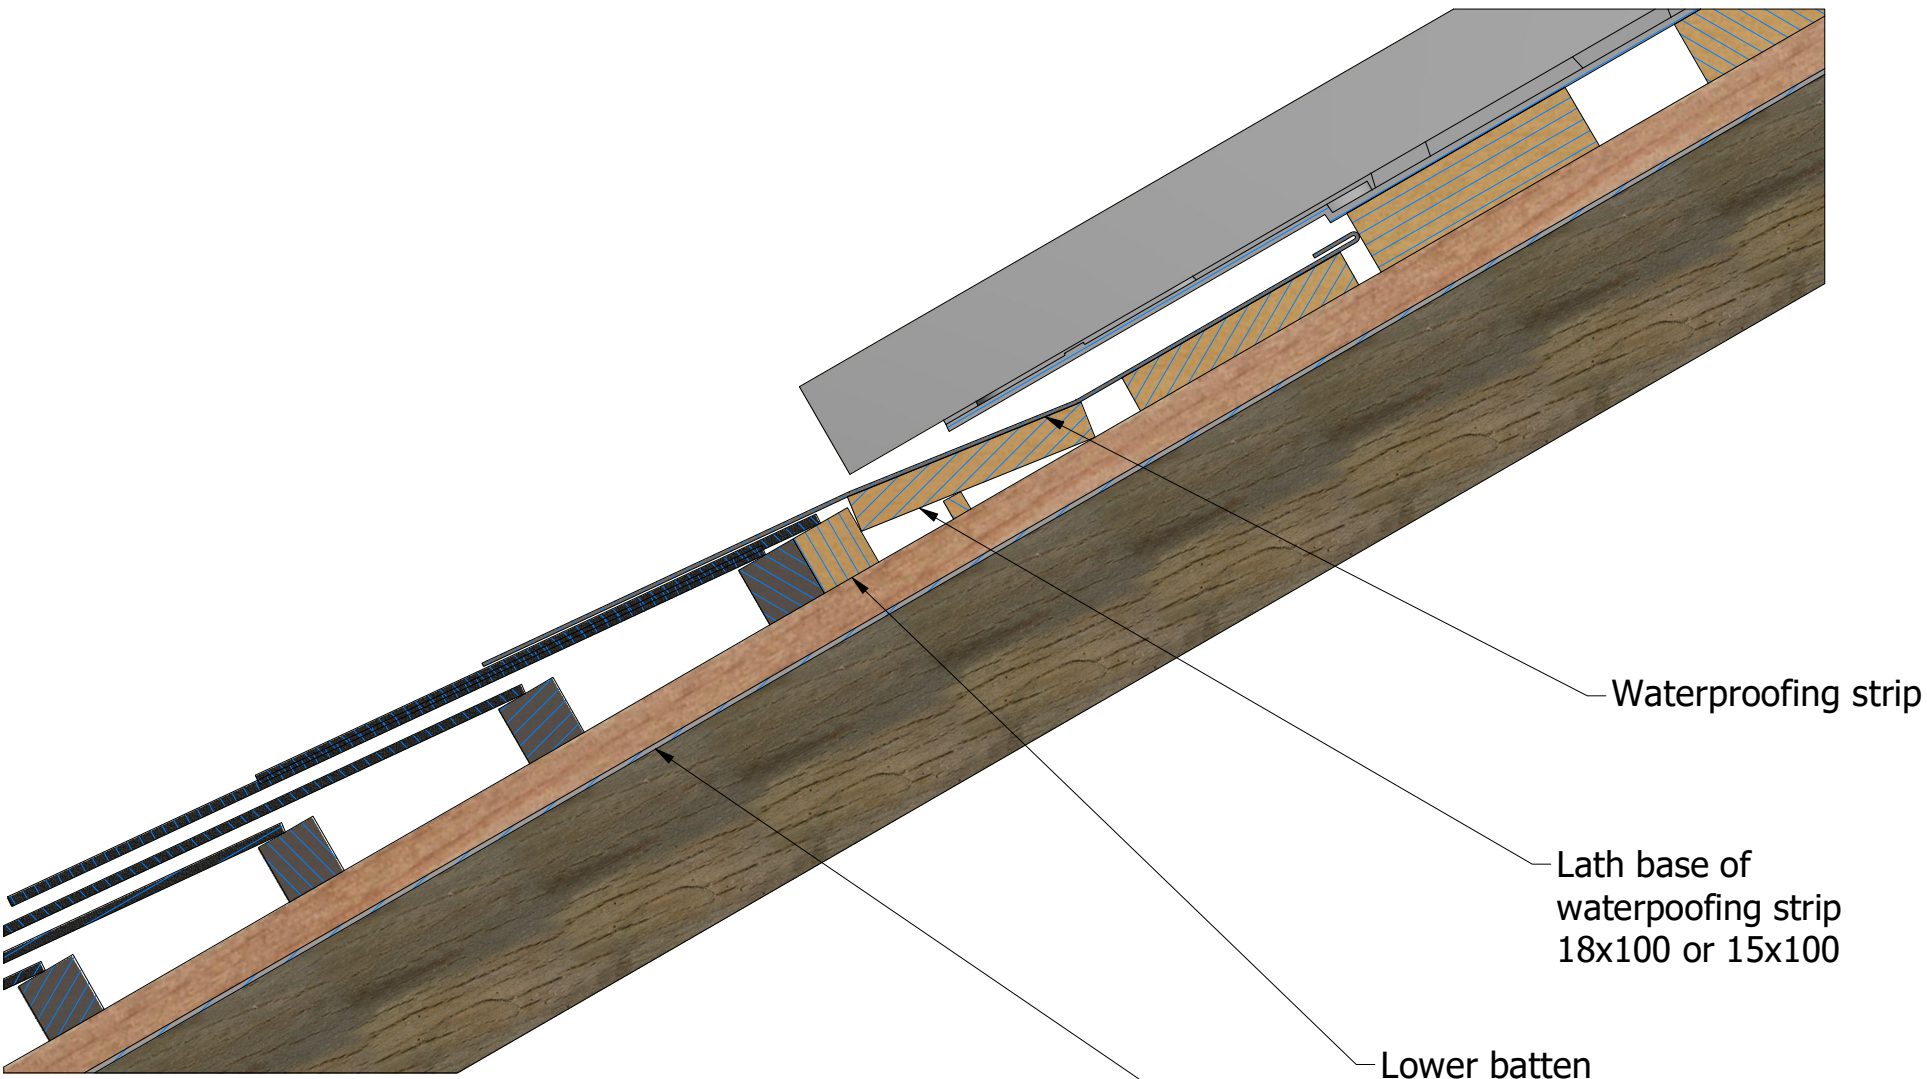

Waterproofing strip

Lath base of
waterproofing strip
18x100 or 15x100

Lower batten

Roof underlay

Scale : 1:8	Format : A1	Units : mm	Project location :	Peak power :
Conceived by A de Labriolle	Checked by	Approved by	Date 18/11/2020	Date 18/11/2020
GSE <i>Intégration</i> 155-159 rue du docteur Bauer 93400 Saint Ouen tel: +33(0)1.70.32.08.00 mail: contact@gseintegration.com			Cross Section IR Slate Universal Kit	
			Cross Section IR Slate Universal Kit	Sheet 1 / 1