


Appendix 3 - Extract of the Public Sewer Map for the area surrounding the property/plot [13/10/2025]

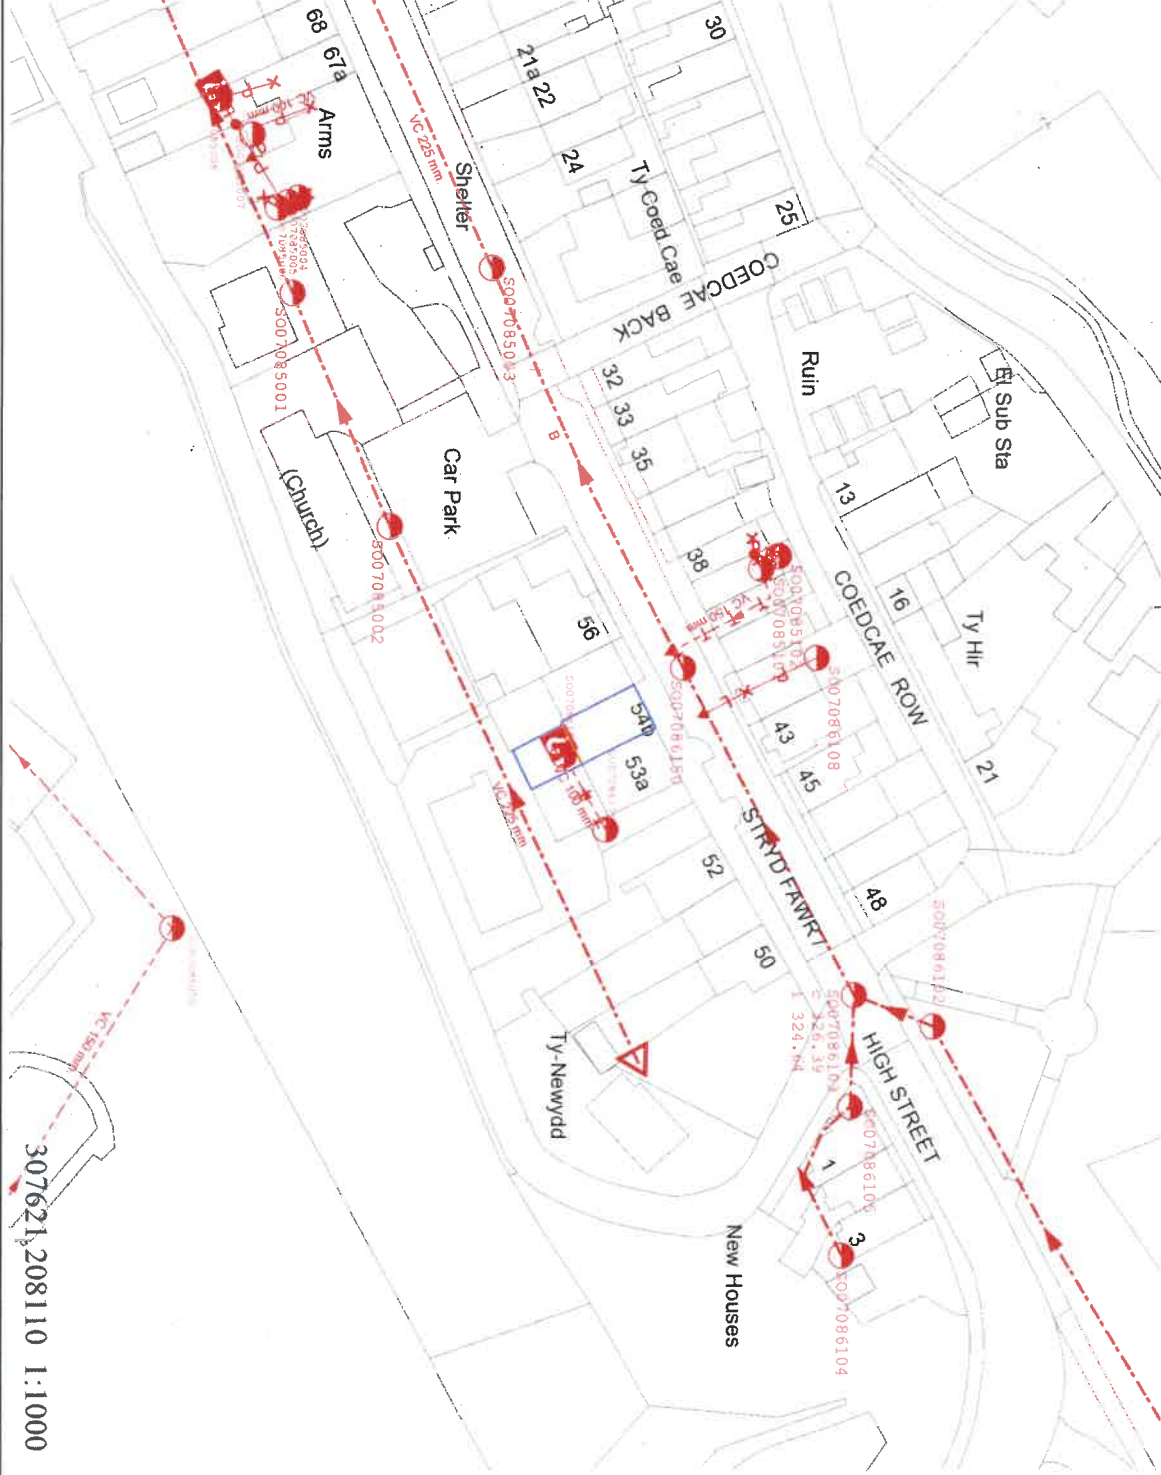

Due to the nature of the information shown on this map, the accuracy of the information is not guaranteed. The information is provided for general guidance only and should not be relied upon for any specific purpose. The user of this map should be aware that the information is subject to change without notice. 

EXACT LOCATIONS OF ALL APPARATUS TO BE DETERMINED ON SITE.

Reproduced from the Ordnance Survey map with permission of the Controller of Her Majesty's Stationery Office. © Crown Copyright



- NB: Sewer symbol colour indicates the type.
- RED - Combined
 - GREEN - Surface Water
 - BROWN - Foul
 - Purple - Former S24 sewers (for indicative purposes only)
- Storm Overflow
 - Rising main
 - Gravity sewer
 - Private sewer
 - Private sewer subject to Sect. 104 adoption agreement
- Lamp hole
 - Outfall
 - Pumping station
 - Treatment works
- Foul chamber
 - Surface water chamber
 - Combined chamber
 - Combined sewer overflow
 - Special purpose chamber

