


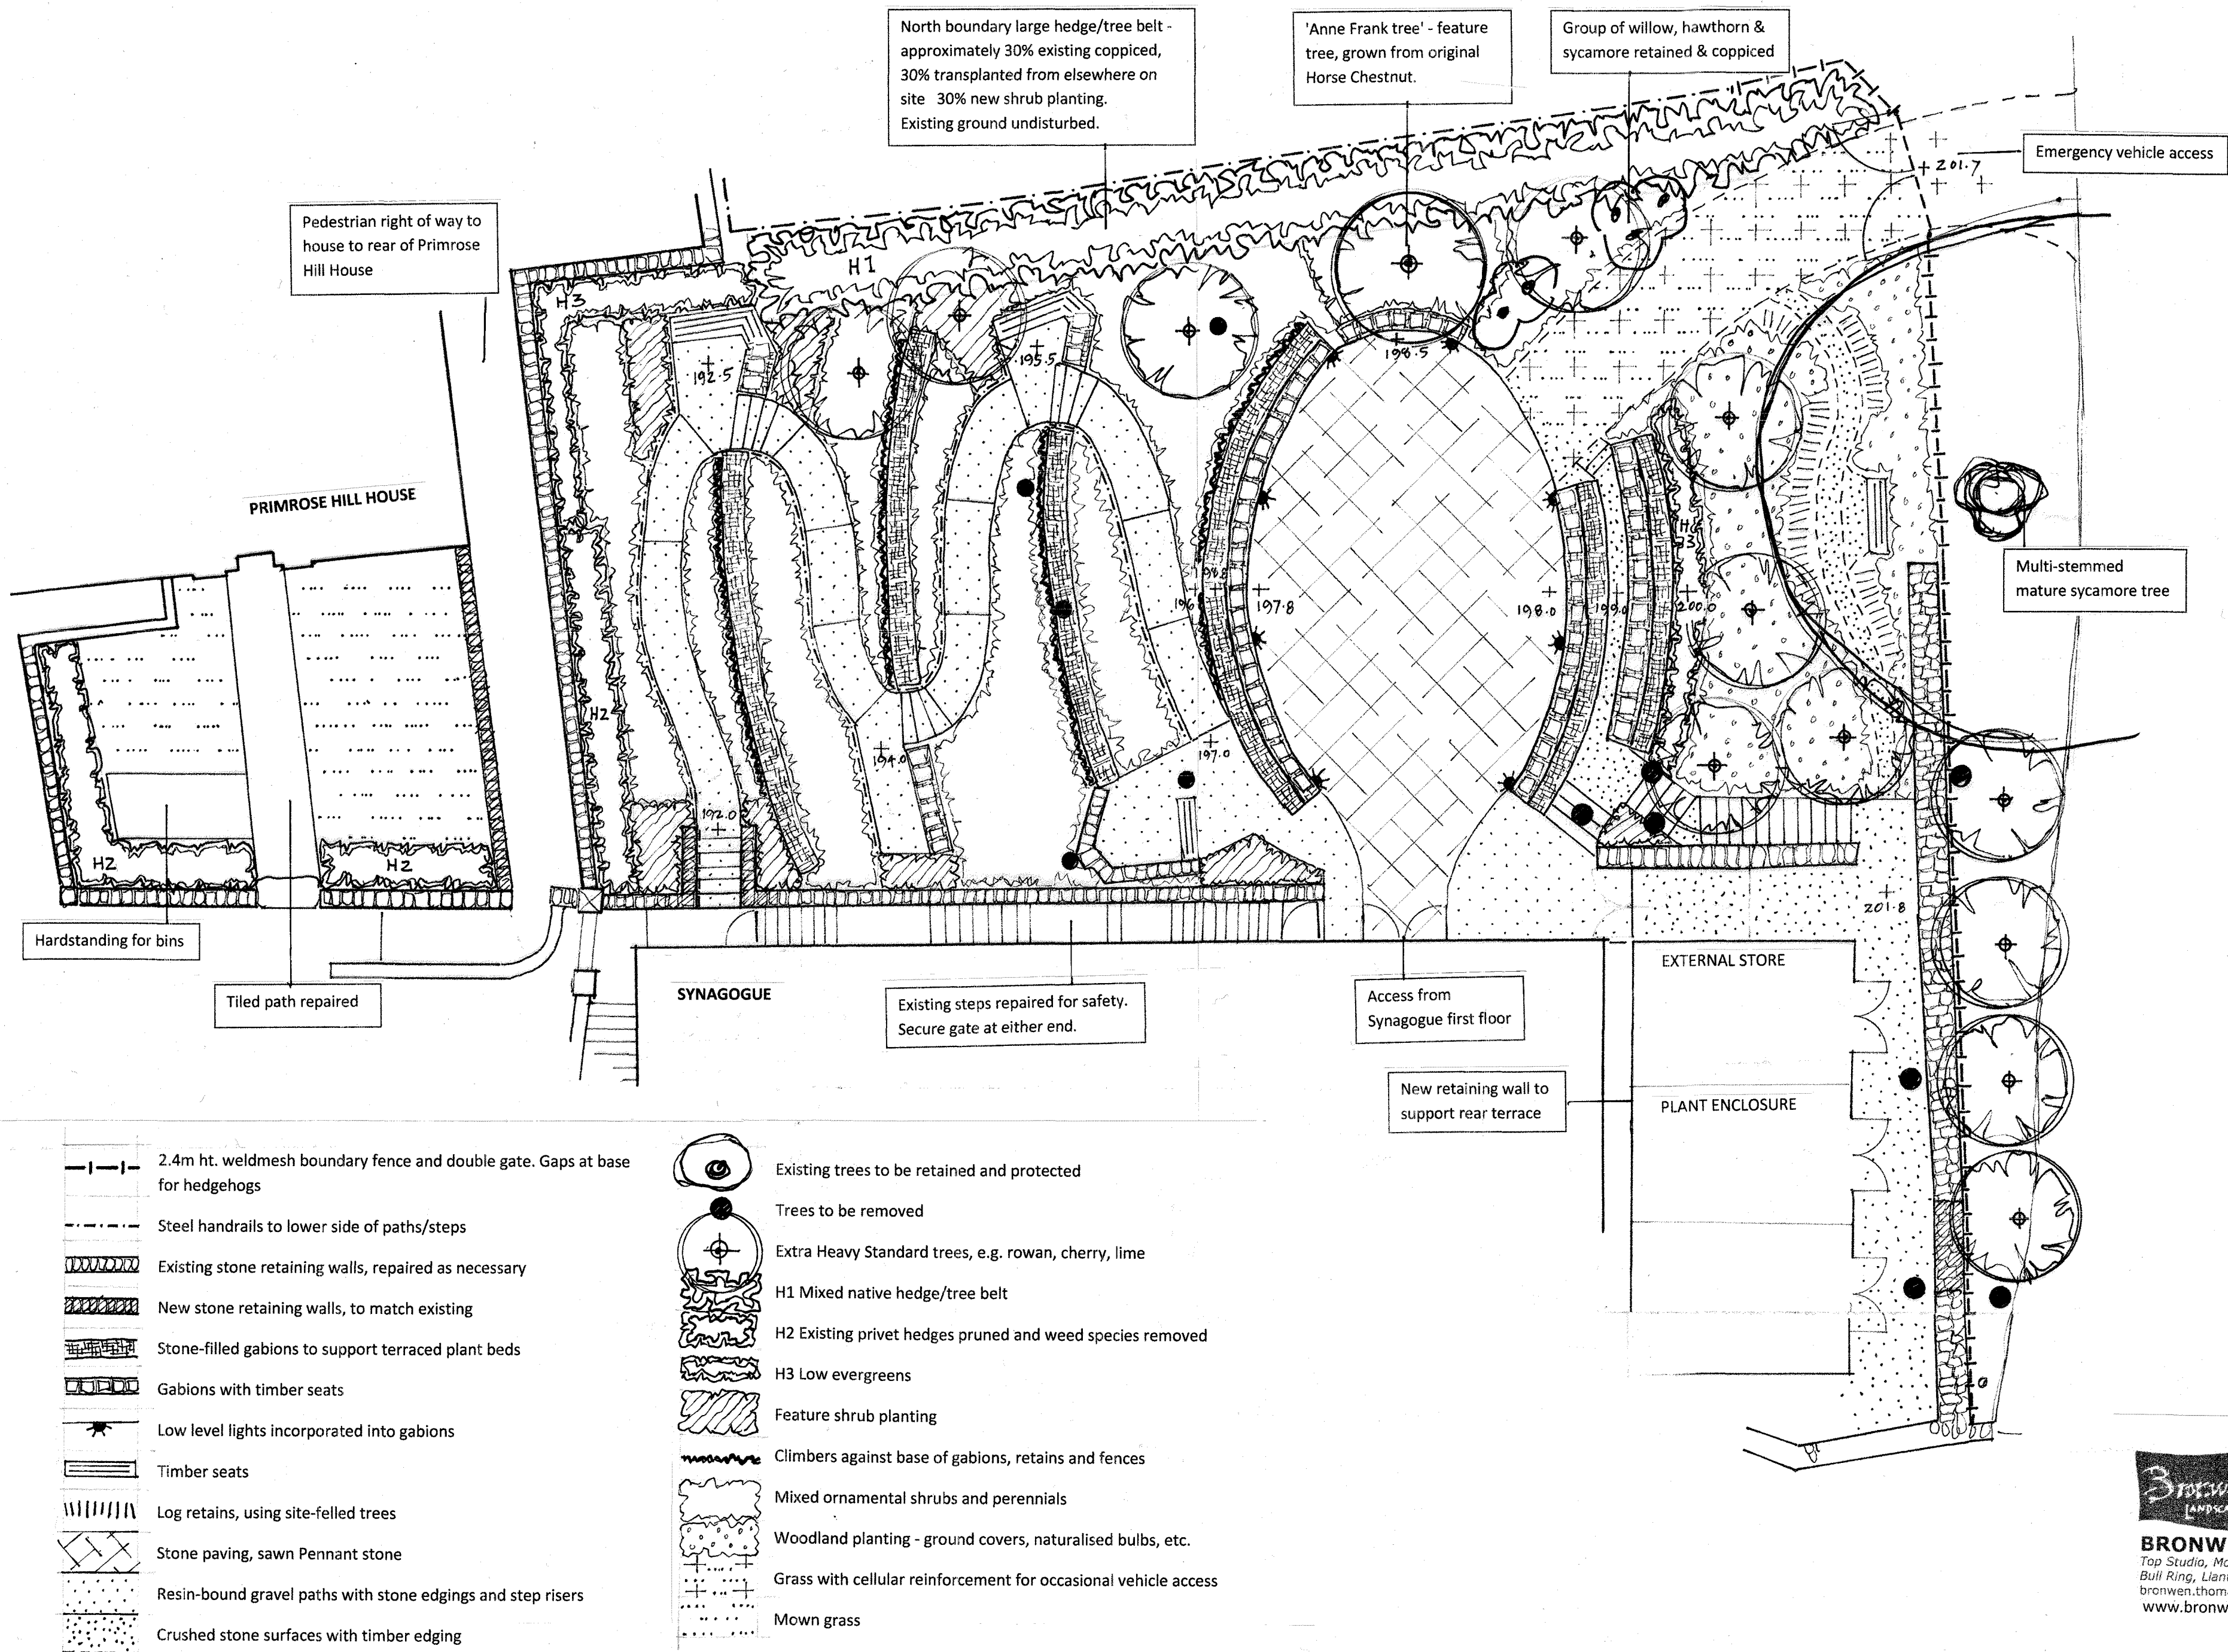

Bronwen Thomas
LANDSCAPE ARCHITECT

BRONWEN THOMAS C.M.L.I.
Top Studio, Model House Craft & Design Centre
Bull Ring, Llantrisant, CF72 8EB (01443) 230075
bronwen.thomas@btinternet.com
www.bronwenthomas.com

Job:	MERTHYR TYDFIL SYNAGOGUE - WELSH JEWISH HERITAGE CENTRE		
Dwg. Title	LANDSCAPE LAYOUT		
Client:	Foundation for Jewish Heritage		
Scale:	Date:	Dwg.no.	
1:100 at A2	Aug.2025	MTSP-P-010	