



Key:

BS5837:2012 Category		
	Trees	Groups/Hedges
Category A		
Category B		
Category C		
Category U		

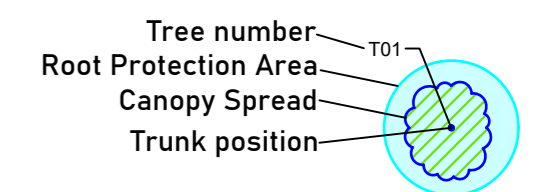

388

Hillcrest House

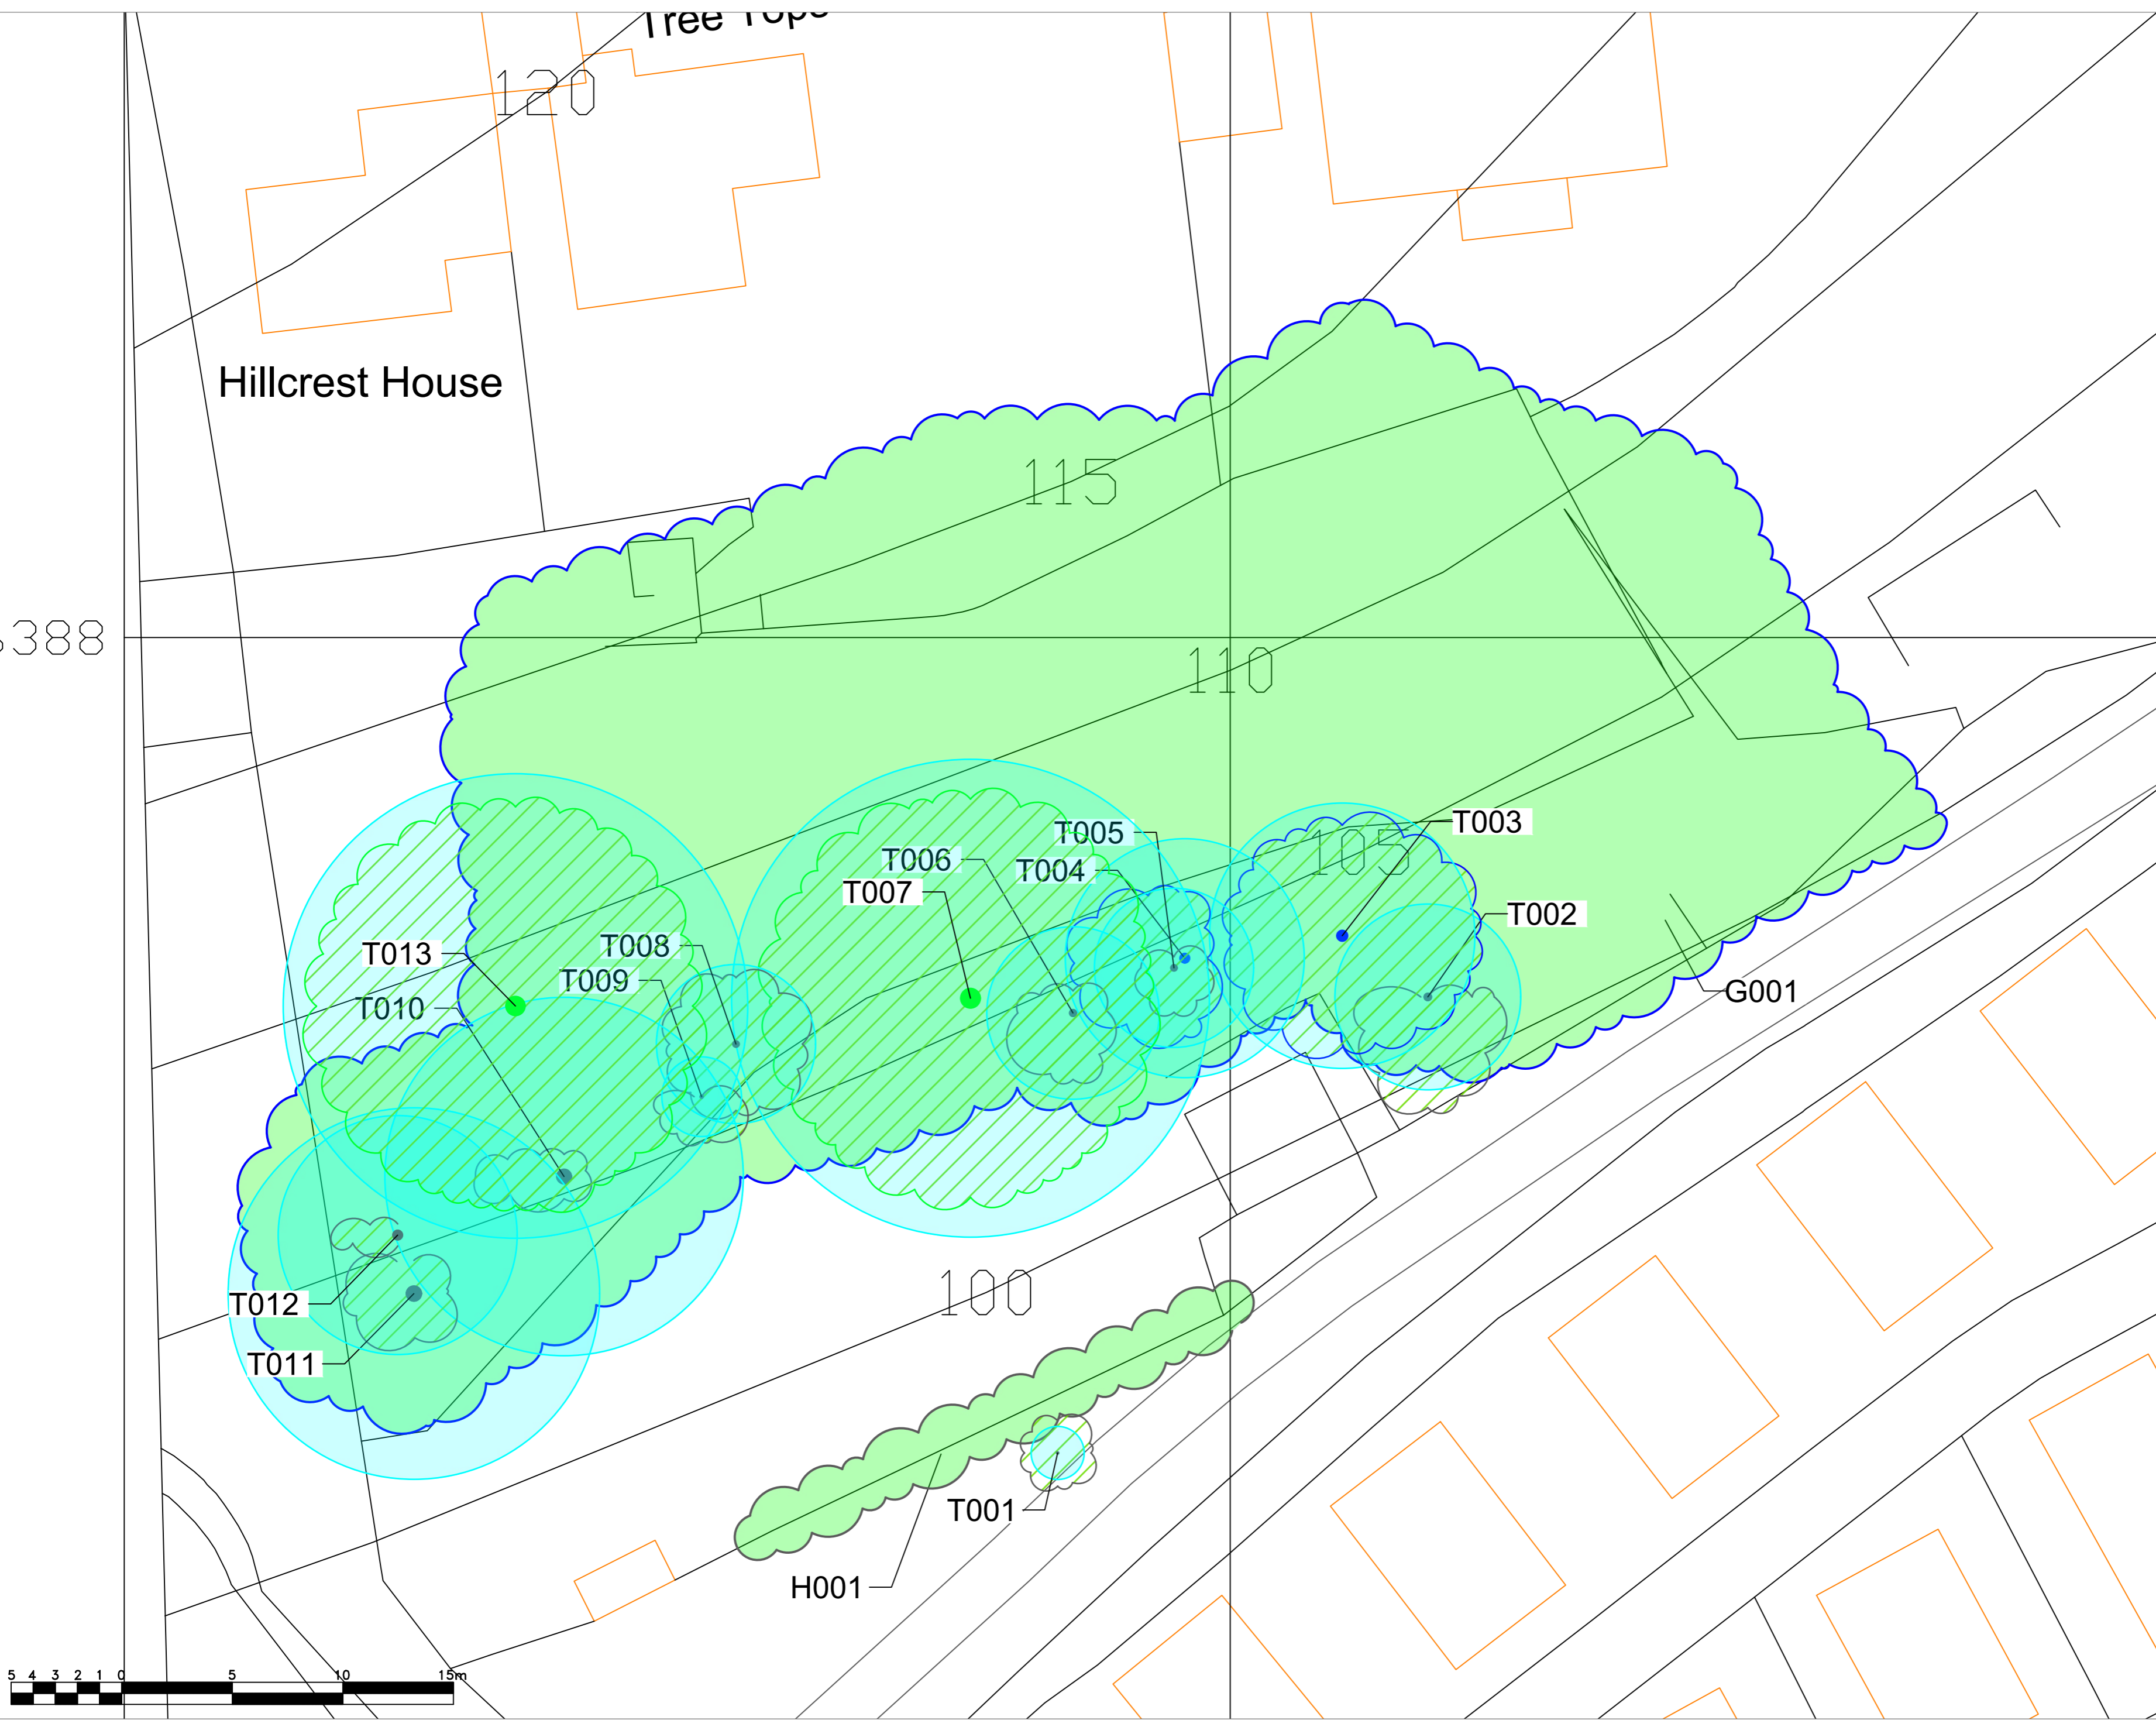

Project
Tramroad Side
 Project number: ASTC_15487
 Project phase: Planning
 Project address: Ty rhan
 Address: Tramroad side
 Postcode: CF46 5AR

Client address
 Name:
 Address:
 Address:
 Postcode:

Architect address
 Name:
 Address:
 Address:
 Postcode:

Intellectual Property
 COPYRIGHT DRAWINGS PRODUCED IN AUTOCAD BY AUTODESK, WITH THE PERMISSION OF ALL SILVA LTD. THIS DOCUMENT MAY ONLY BE USED FOR THE EXPRESS PURPOSE AND PROJECT FOR WHICH IT HAS BEEN CREATED AND DELIVERED. AN NOTICE IN WRITING BY ALL SILVA LTD. AND THIS DOCUMENT MAY NOT BE OTHERWISE USED OR COPIED. ANY UNAUTHORIZED USE OF THIS DOCUMENT IS AT THE USER'S SOLE RISK AND WITHOUT LIMITING ALL SILVA LTD'S RIGHTS, THE USER RELEASES AND INDEMNIFIES ALL SILVA LTD. FOR AND AGAINST ALL LOSS ARISING THEREFROM.
 Notes:
 - CONTRACTOR MUST VERIFY ALL DIMENSIONS ON SITE BEFORE COMMENCING WORK OR PREPARING SHOP DRAWINGS.
 - DO NOT SCALE DRAWING.

Drawing title: **BS5837 Tree Survey** Scale: 1/200 @A2
 Drawn by: Tom Luck Checked by: Catherine Layton Approved by: Approved by: Revision date: 20.11.2025

Drawing number: 15487-Tree_Survey_Plan_ASTC_20.11.25 Revision: 01.1

