


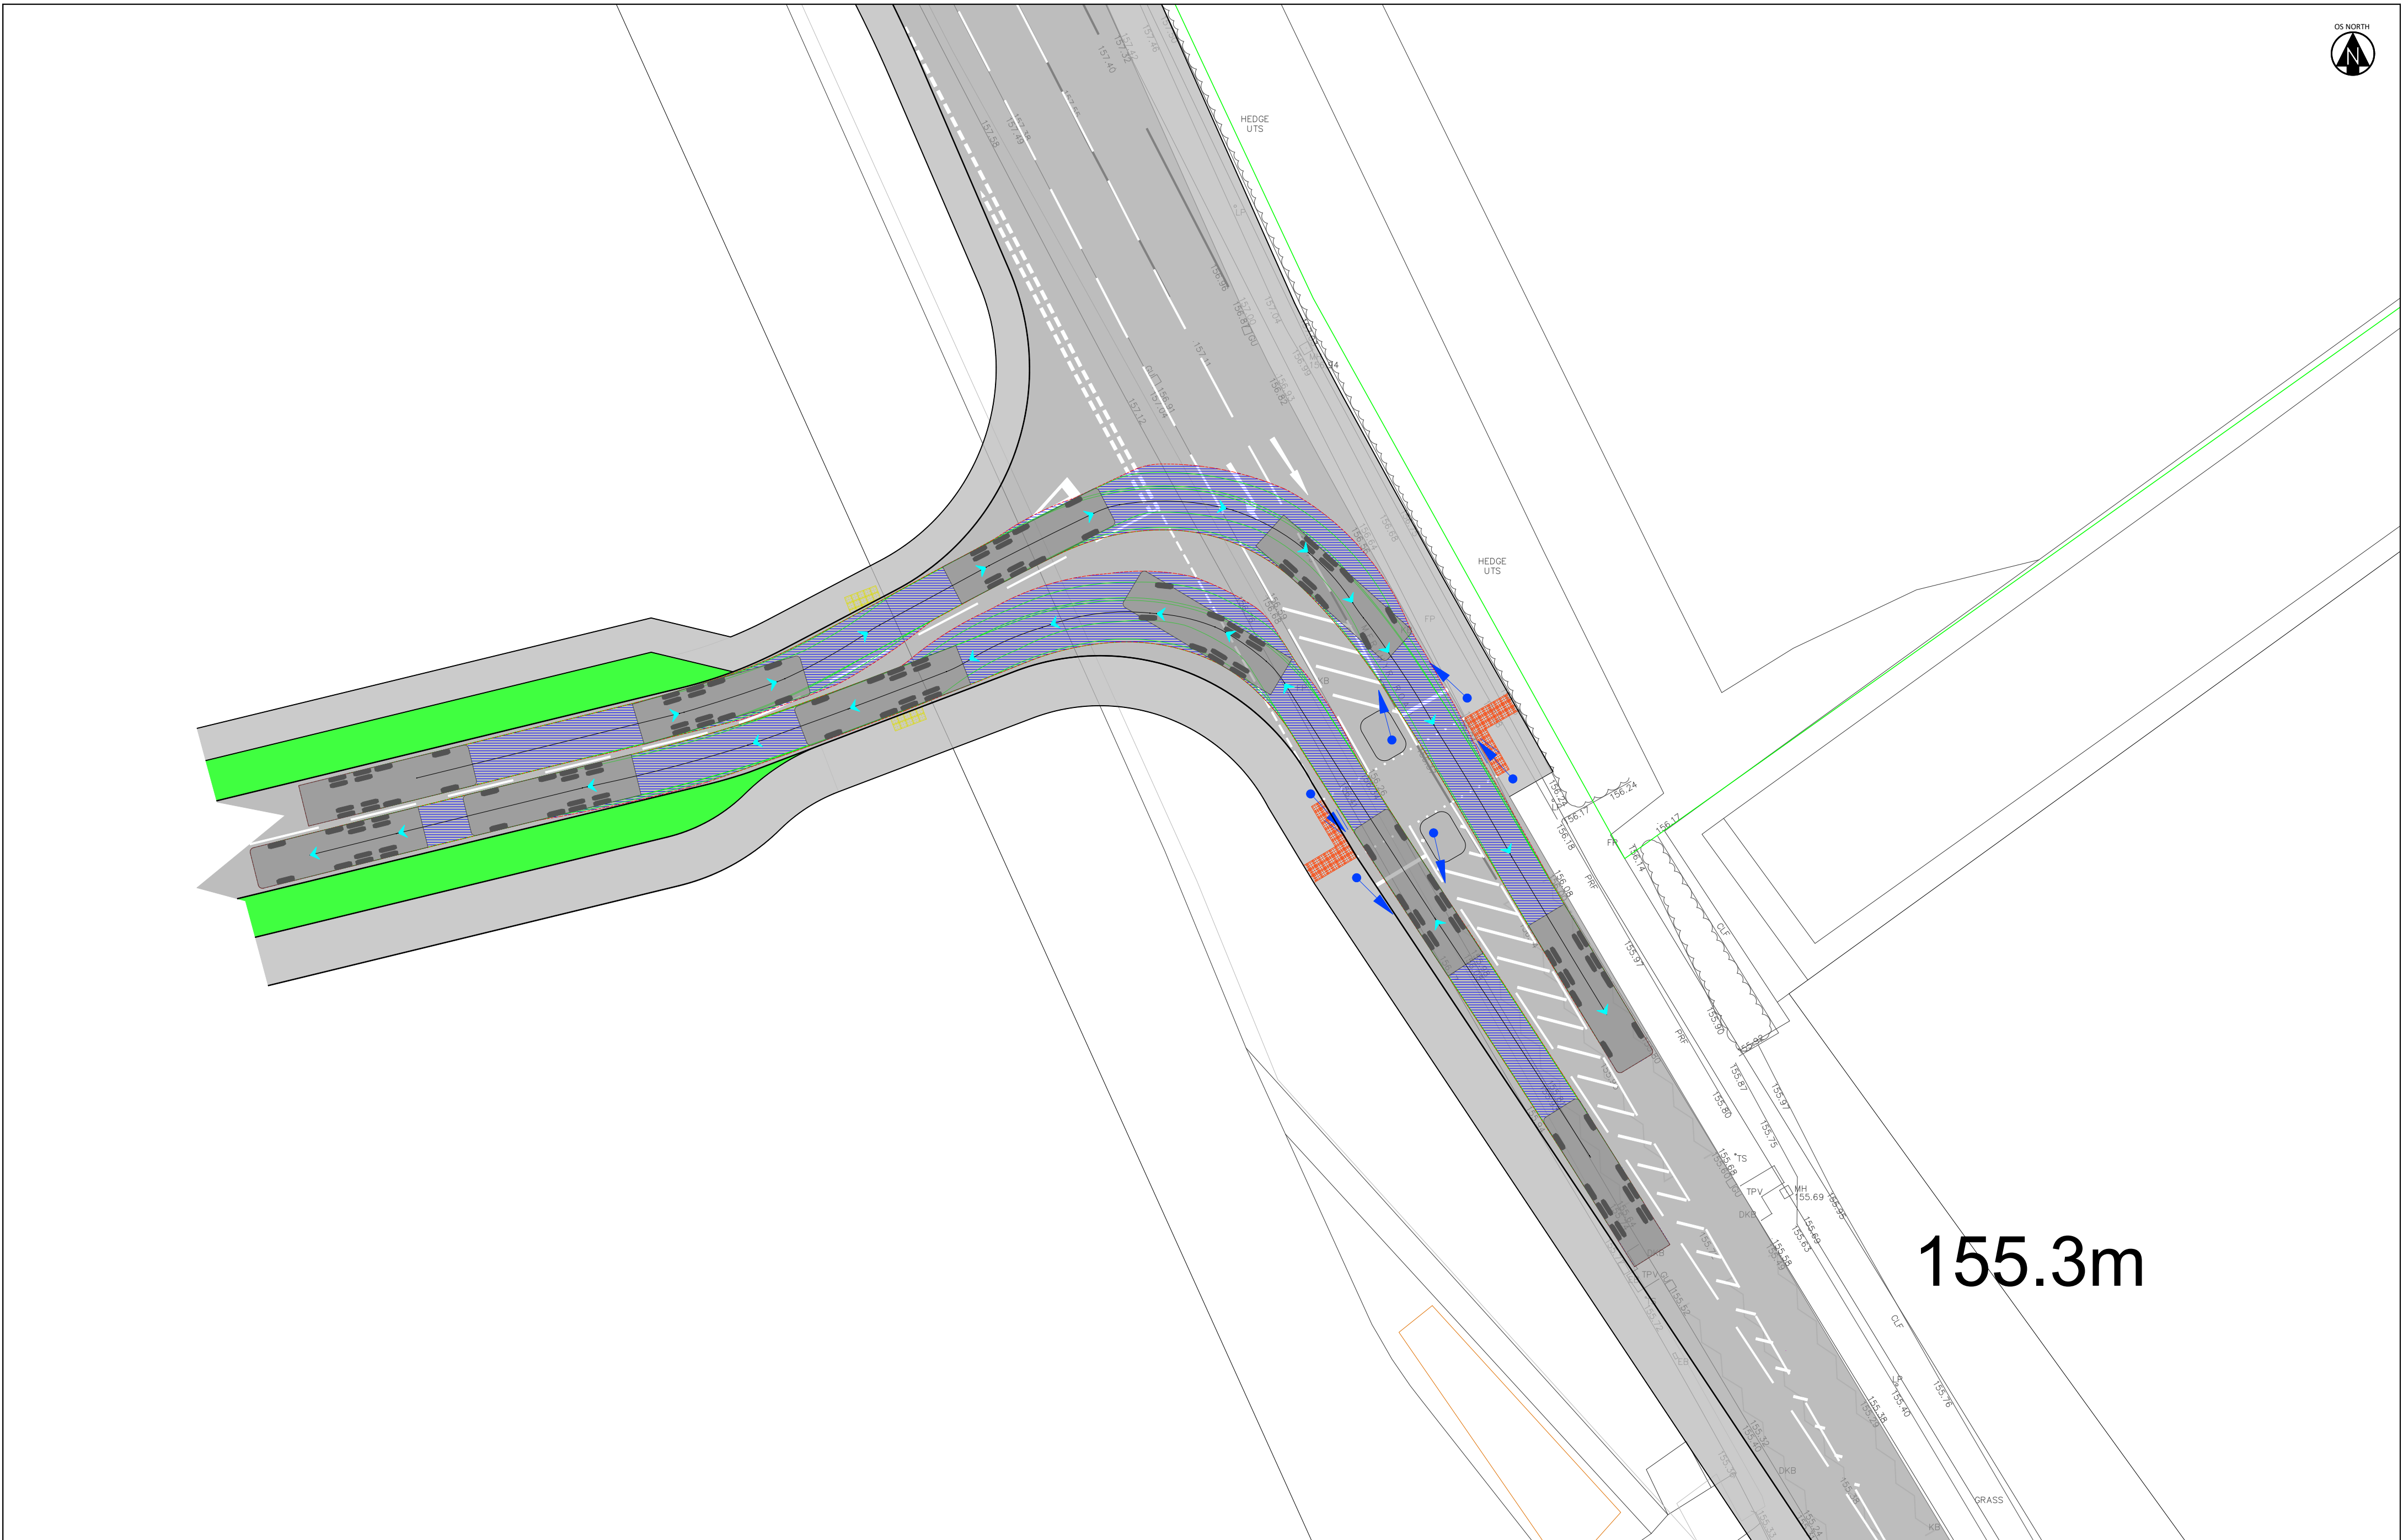



DRAWING NO.
C24127-ATP-DR-TP-003