


The Hoover Factory Merthyr Tydfil

Tree Constraints Plan




The Hoover Factory Merthyr Tydfil

Tree Constraints Plan

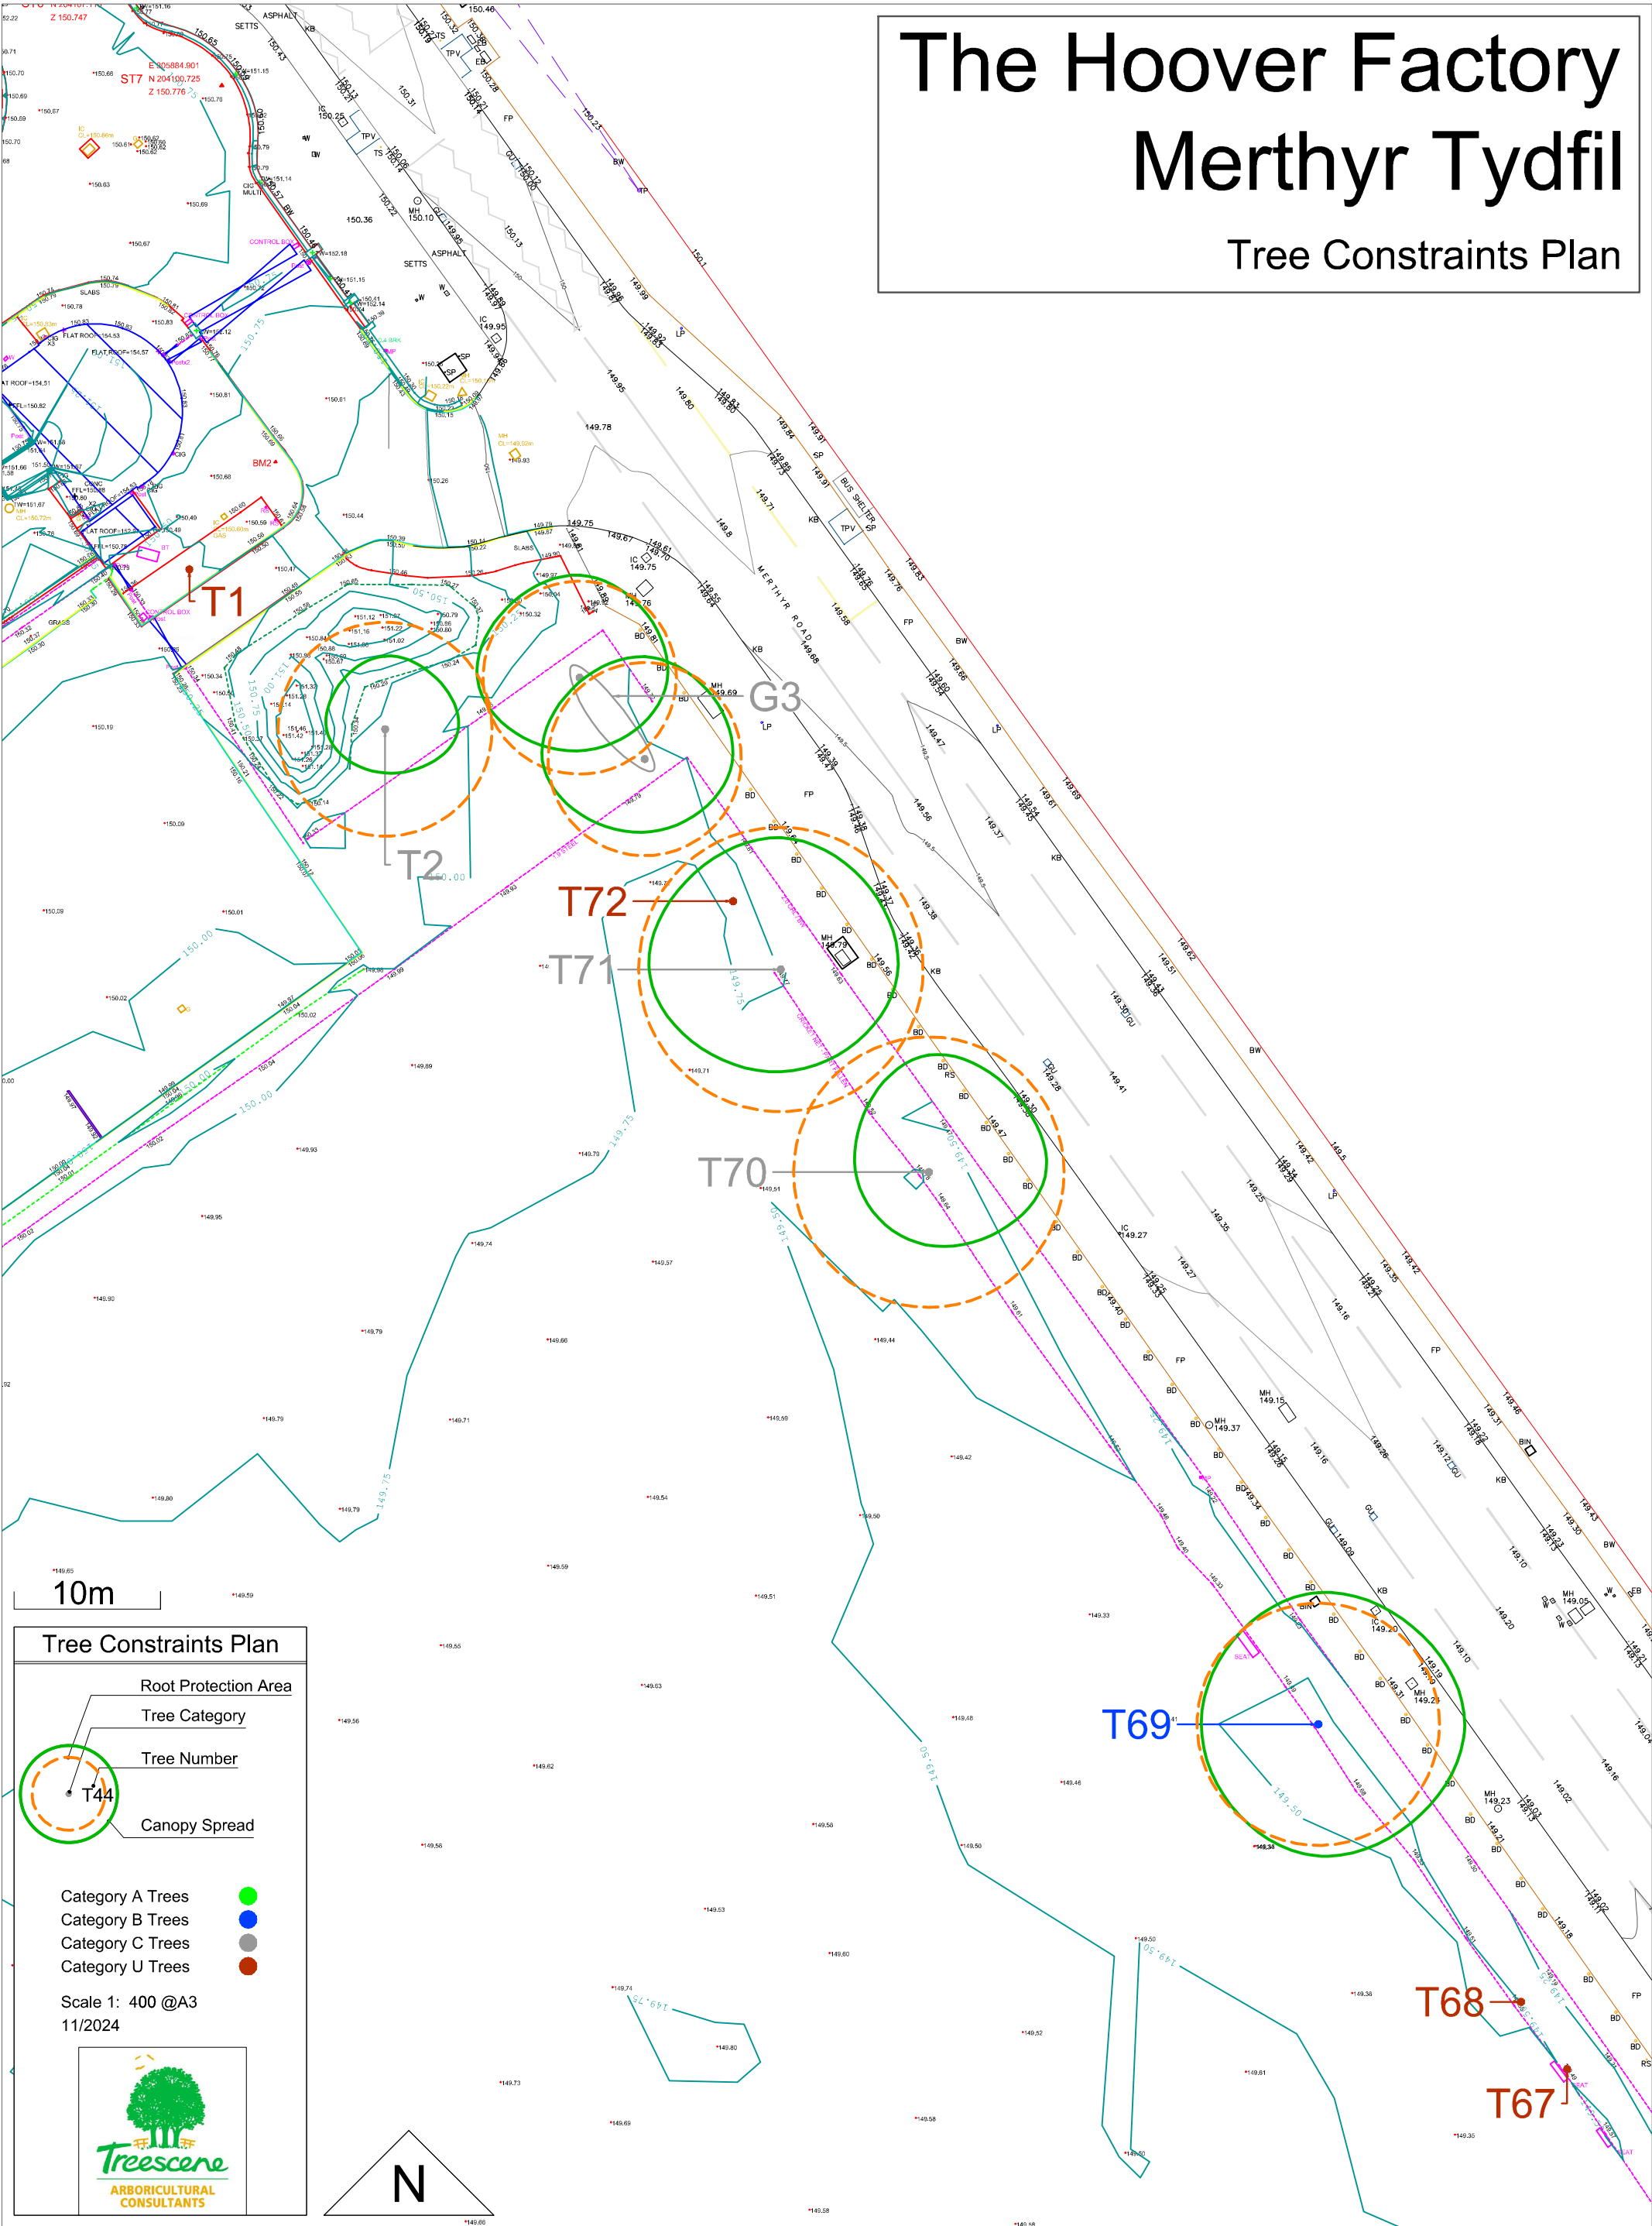


The Hoover Factory Merthyr Tydfil

Tree Constraints Plan

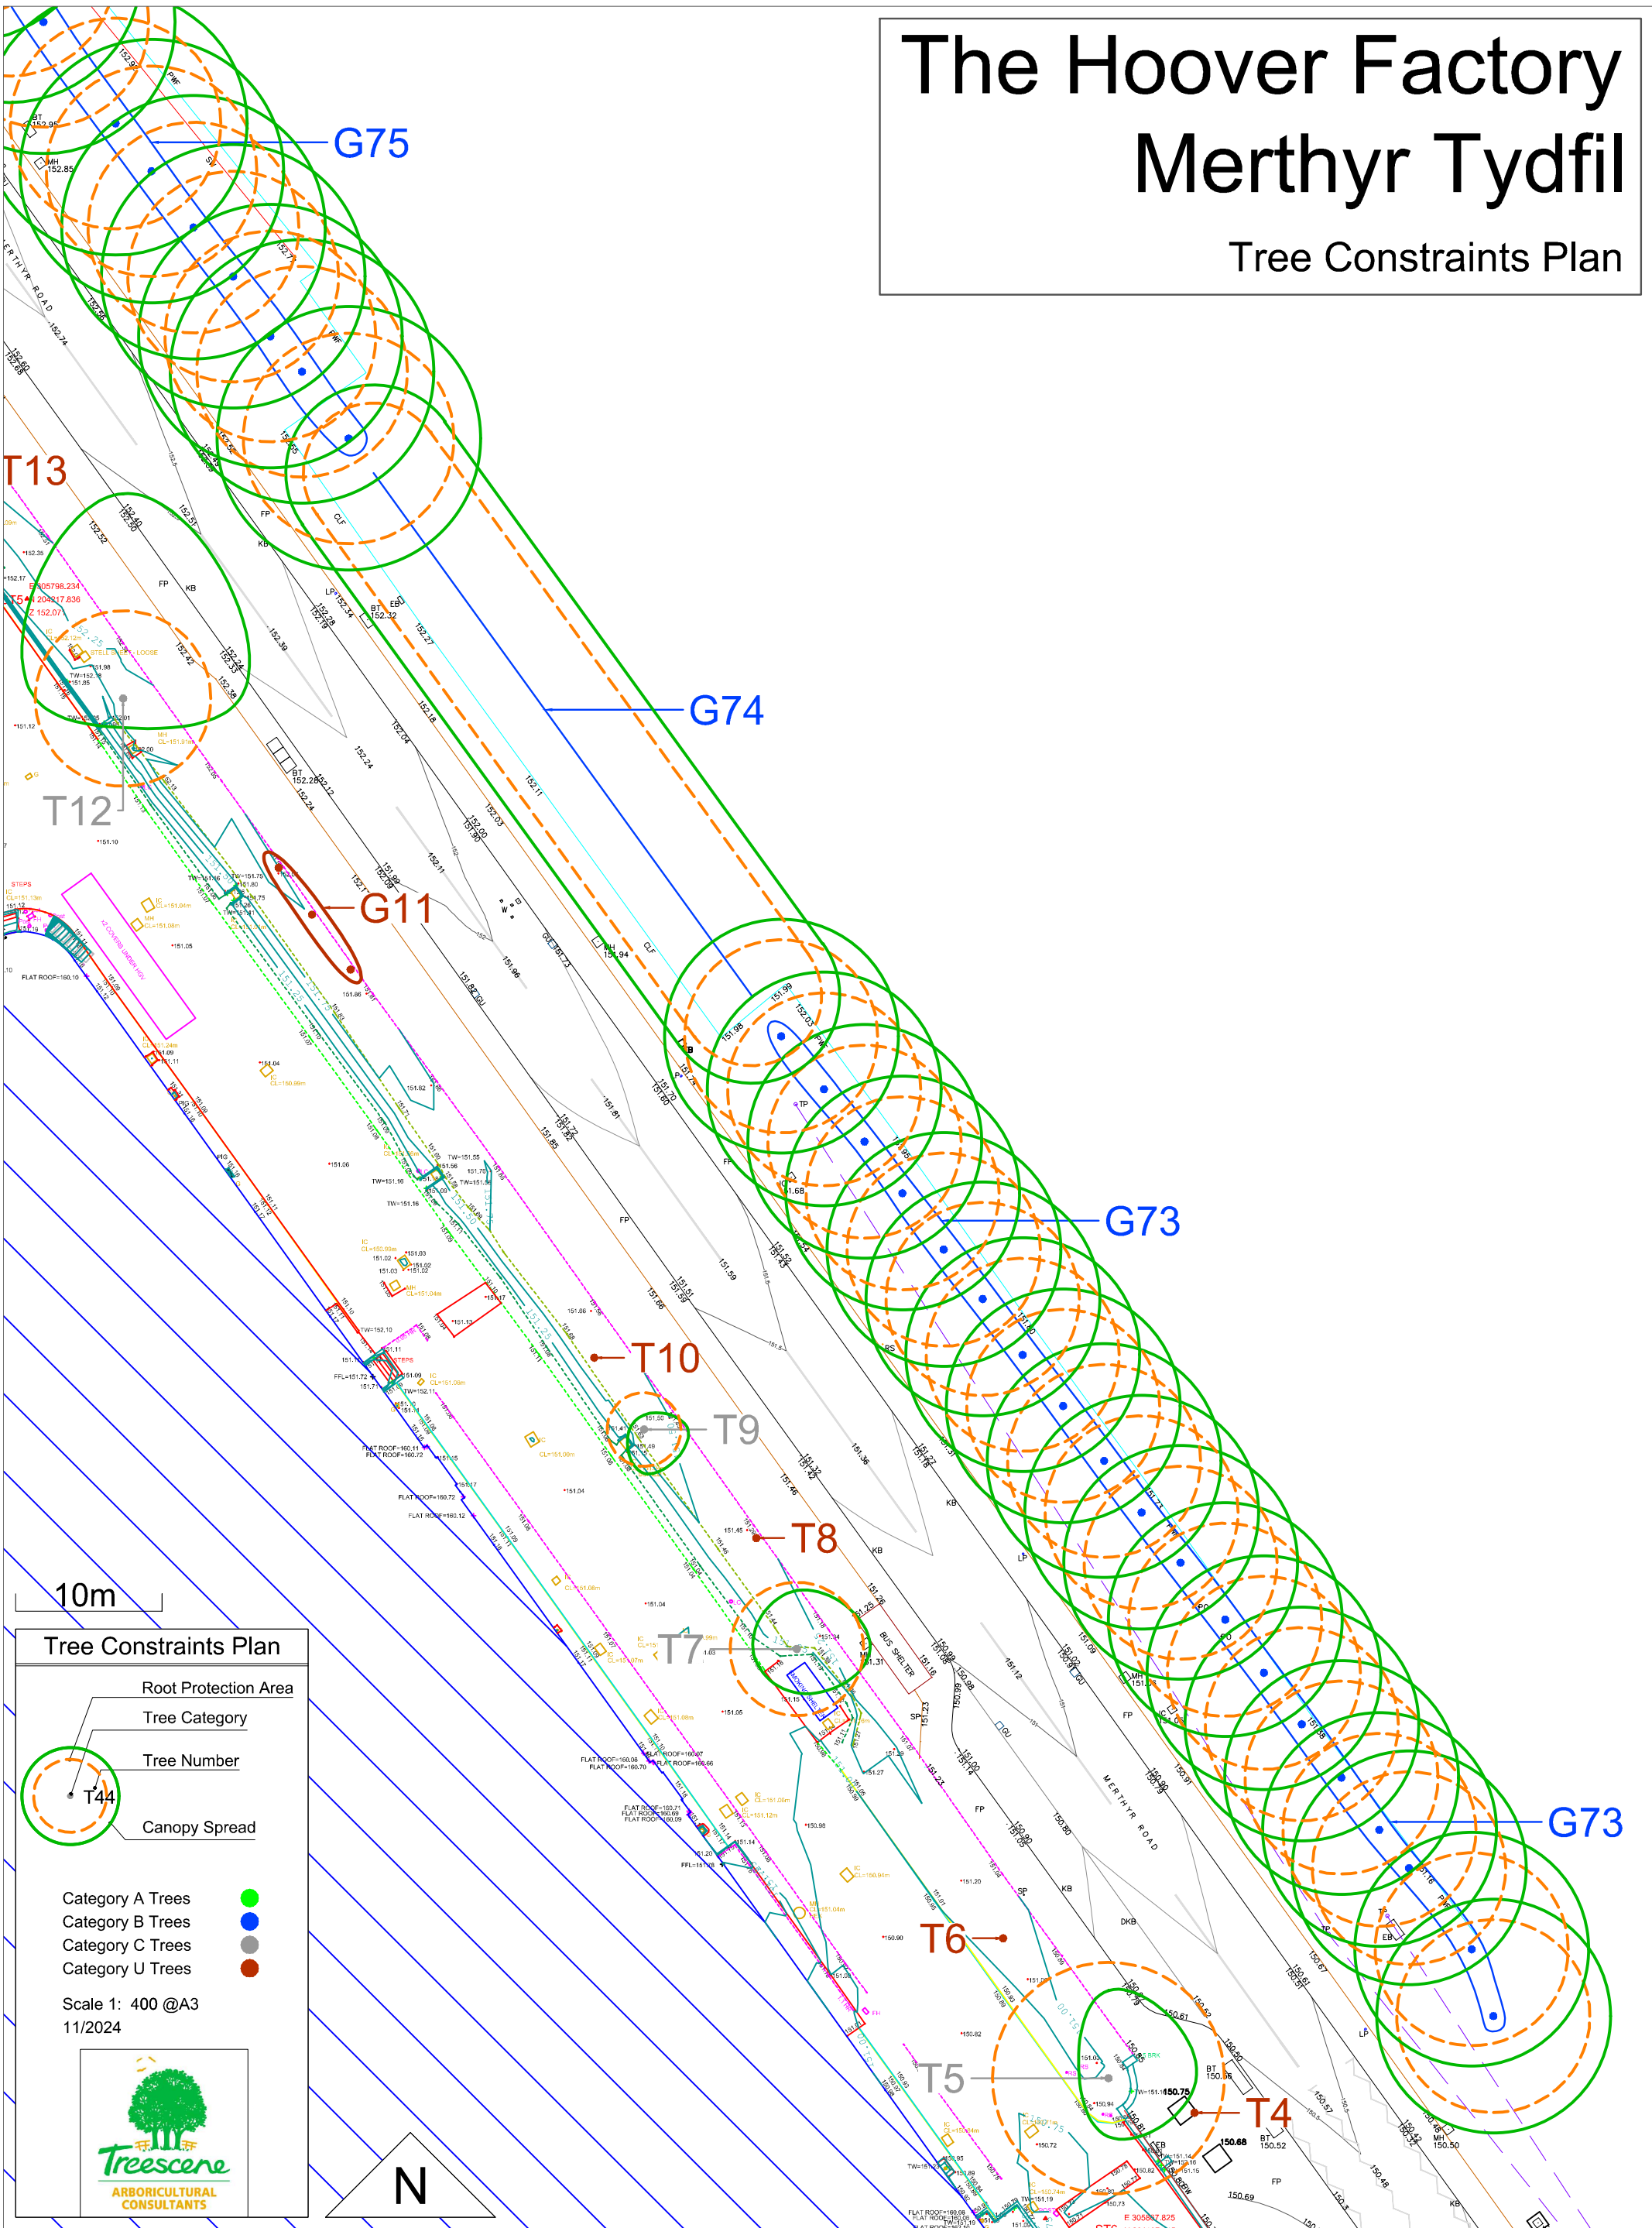


The Hoover Factory Merthyr Tydfil

Tree Constraints Plan

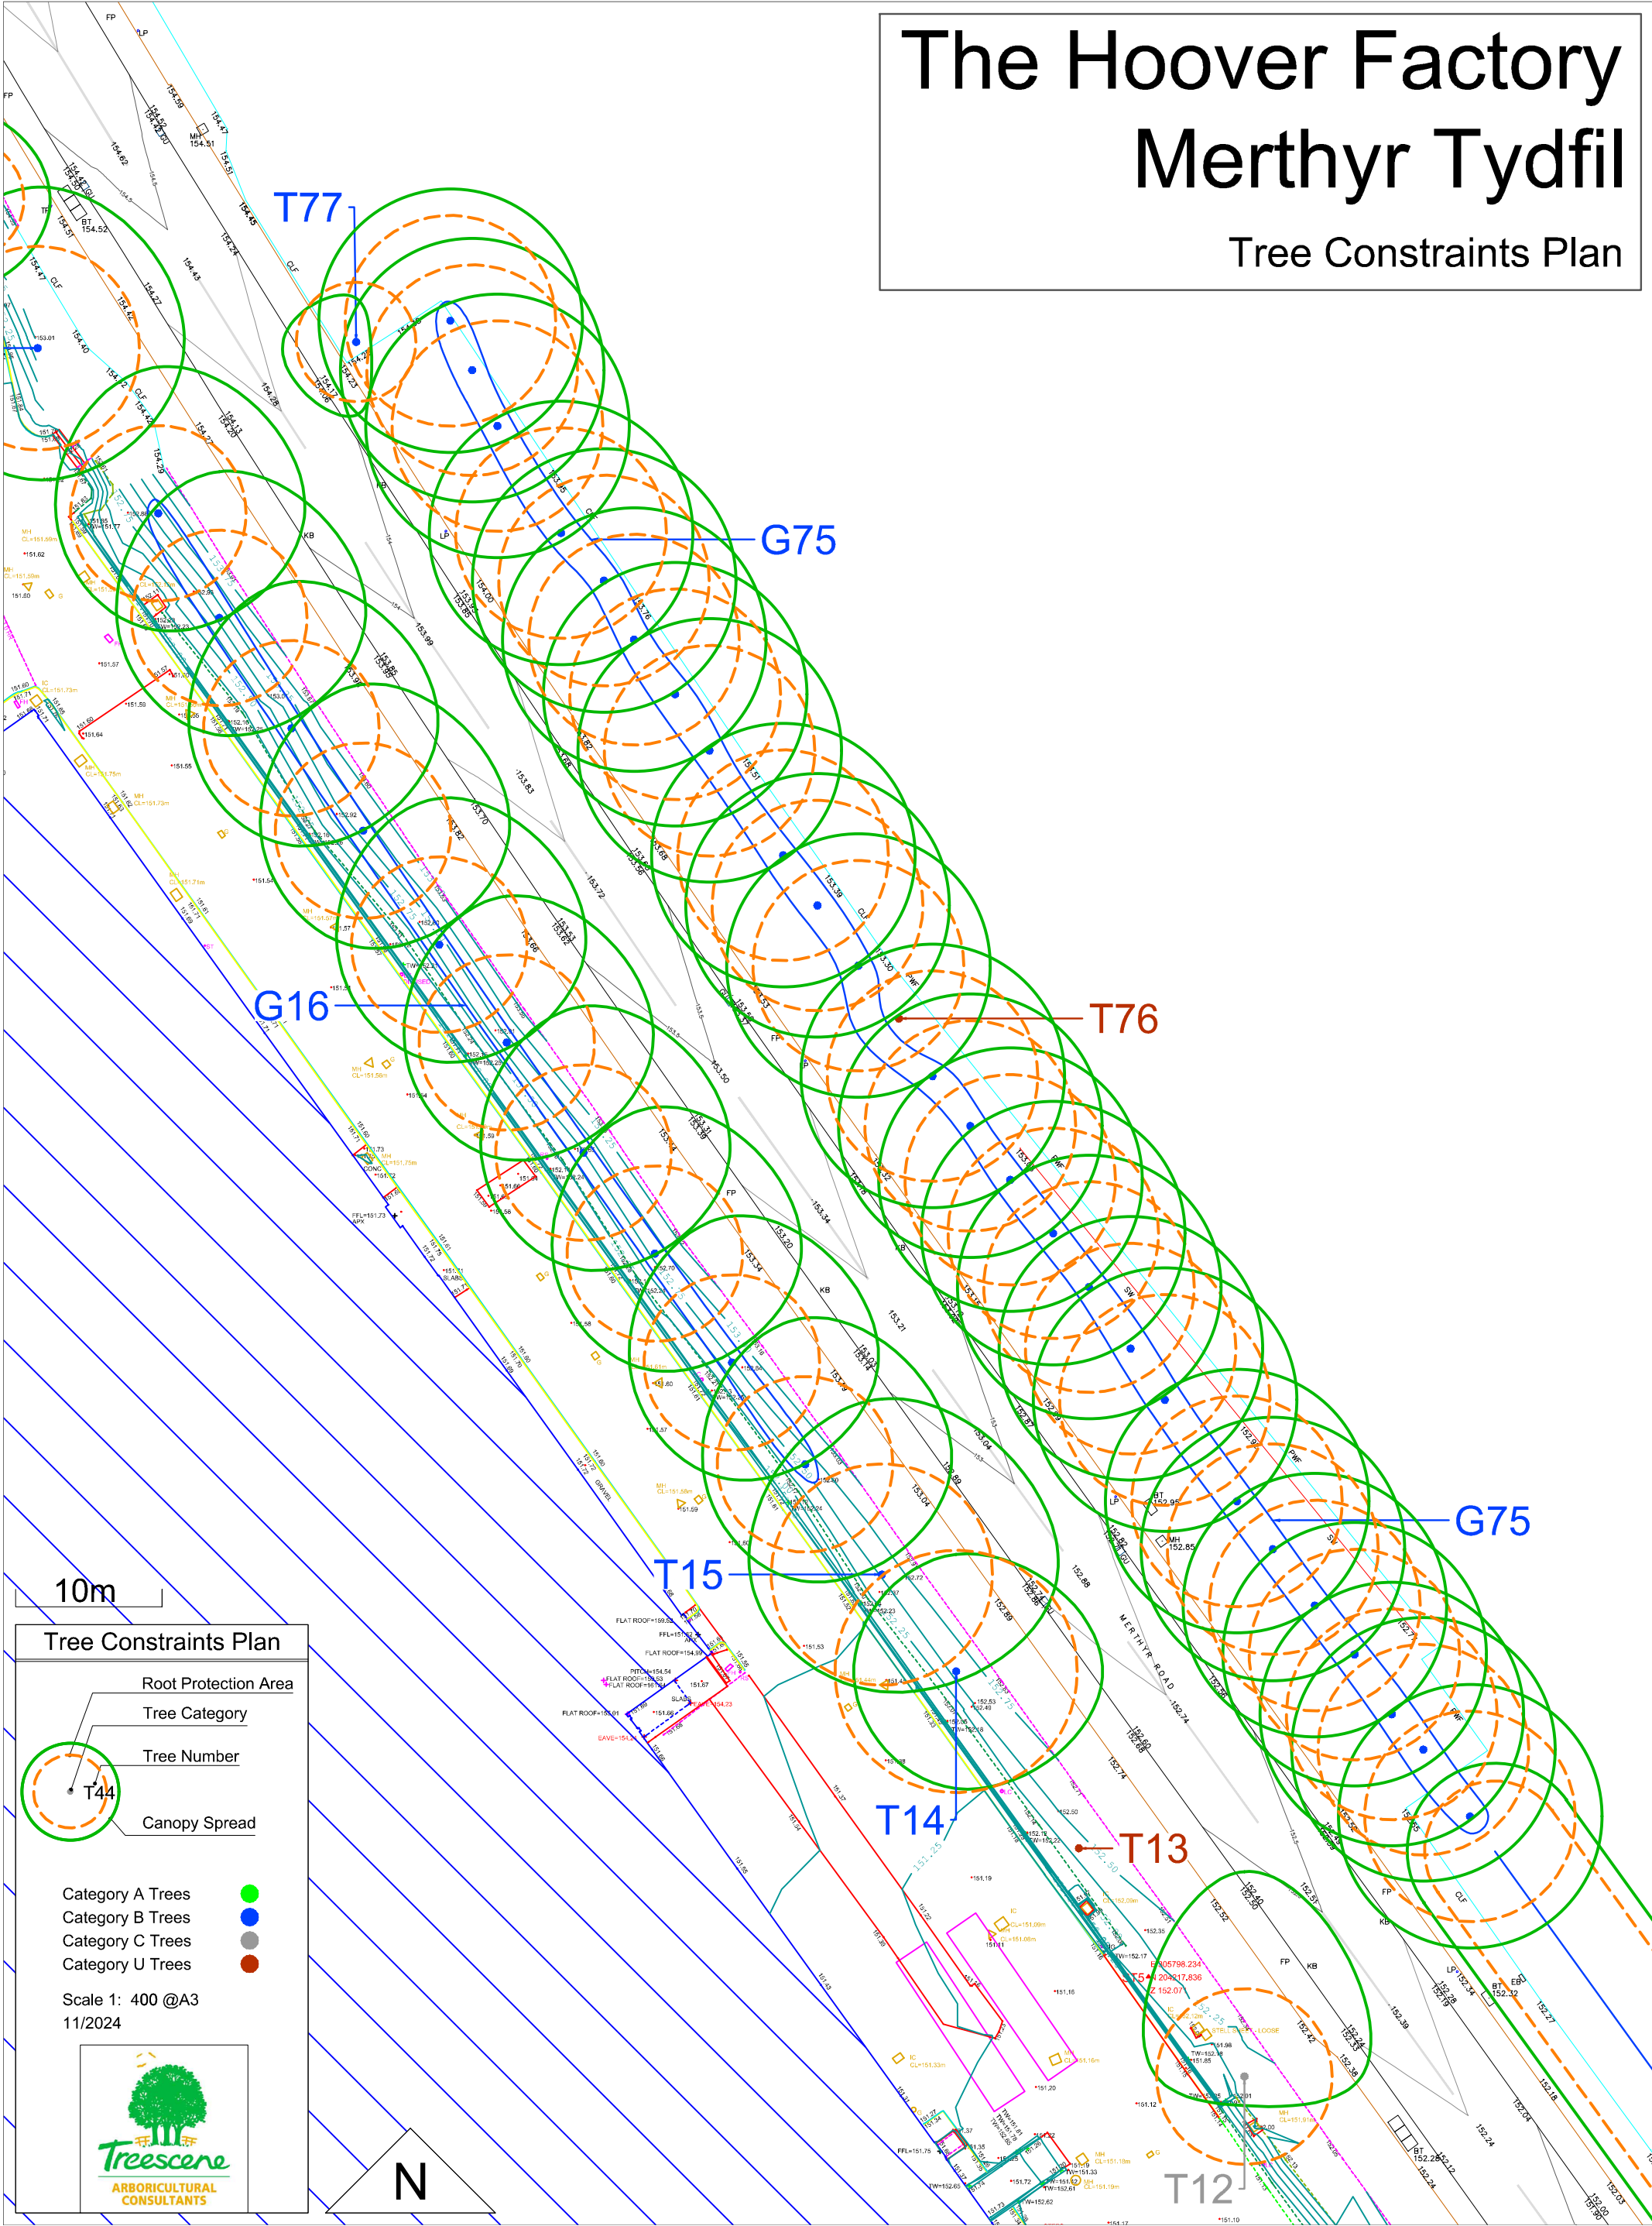


The Hoover Factory Merthyr Tydfil

Tree Constraints Plan

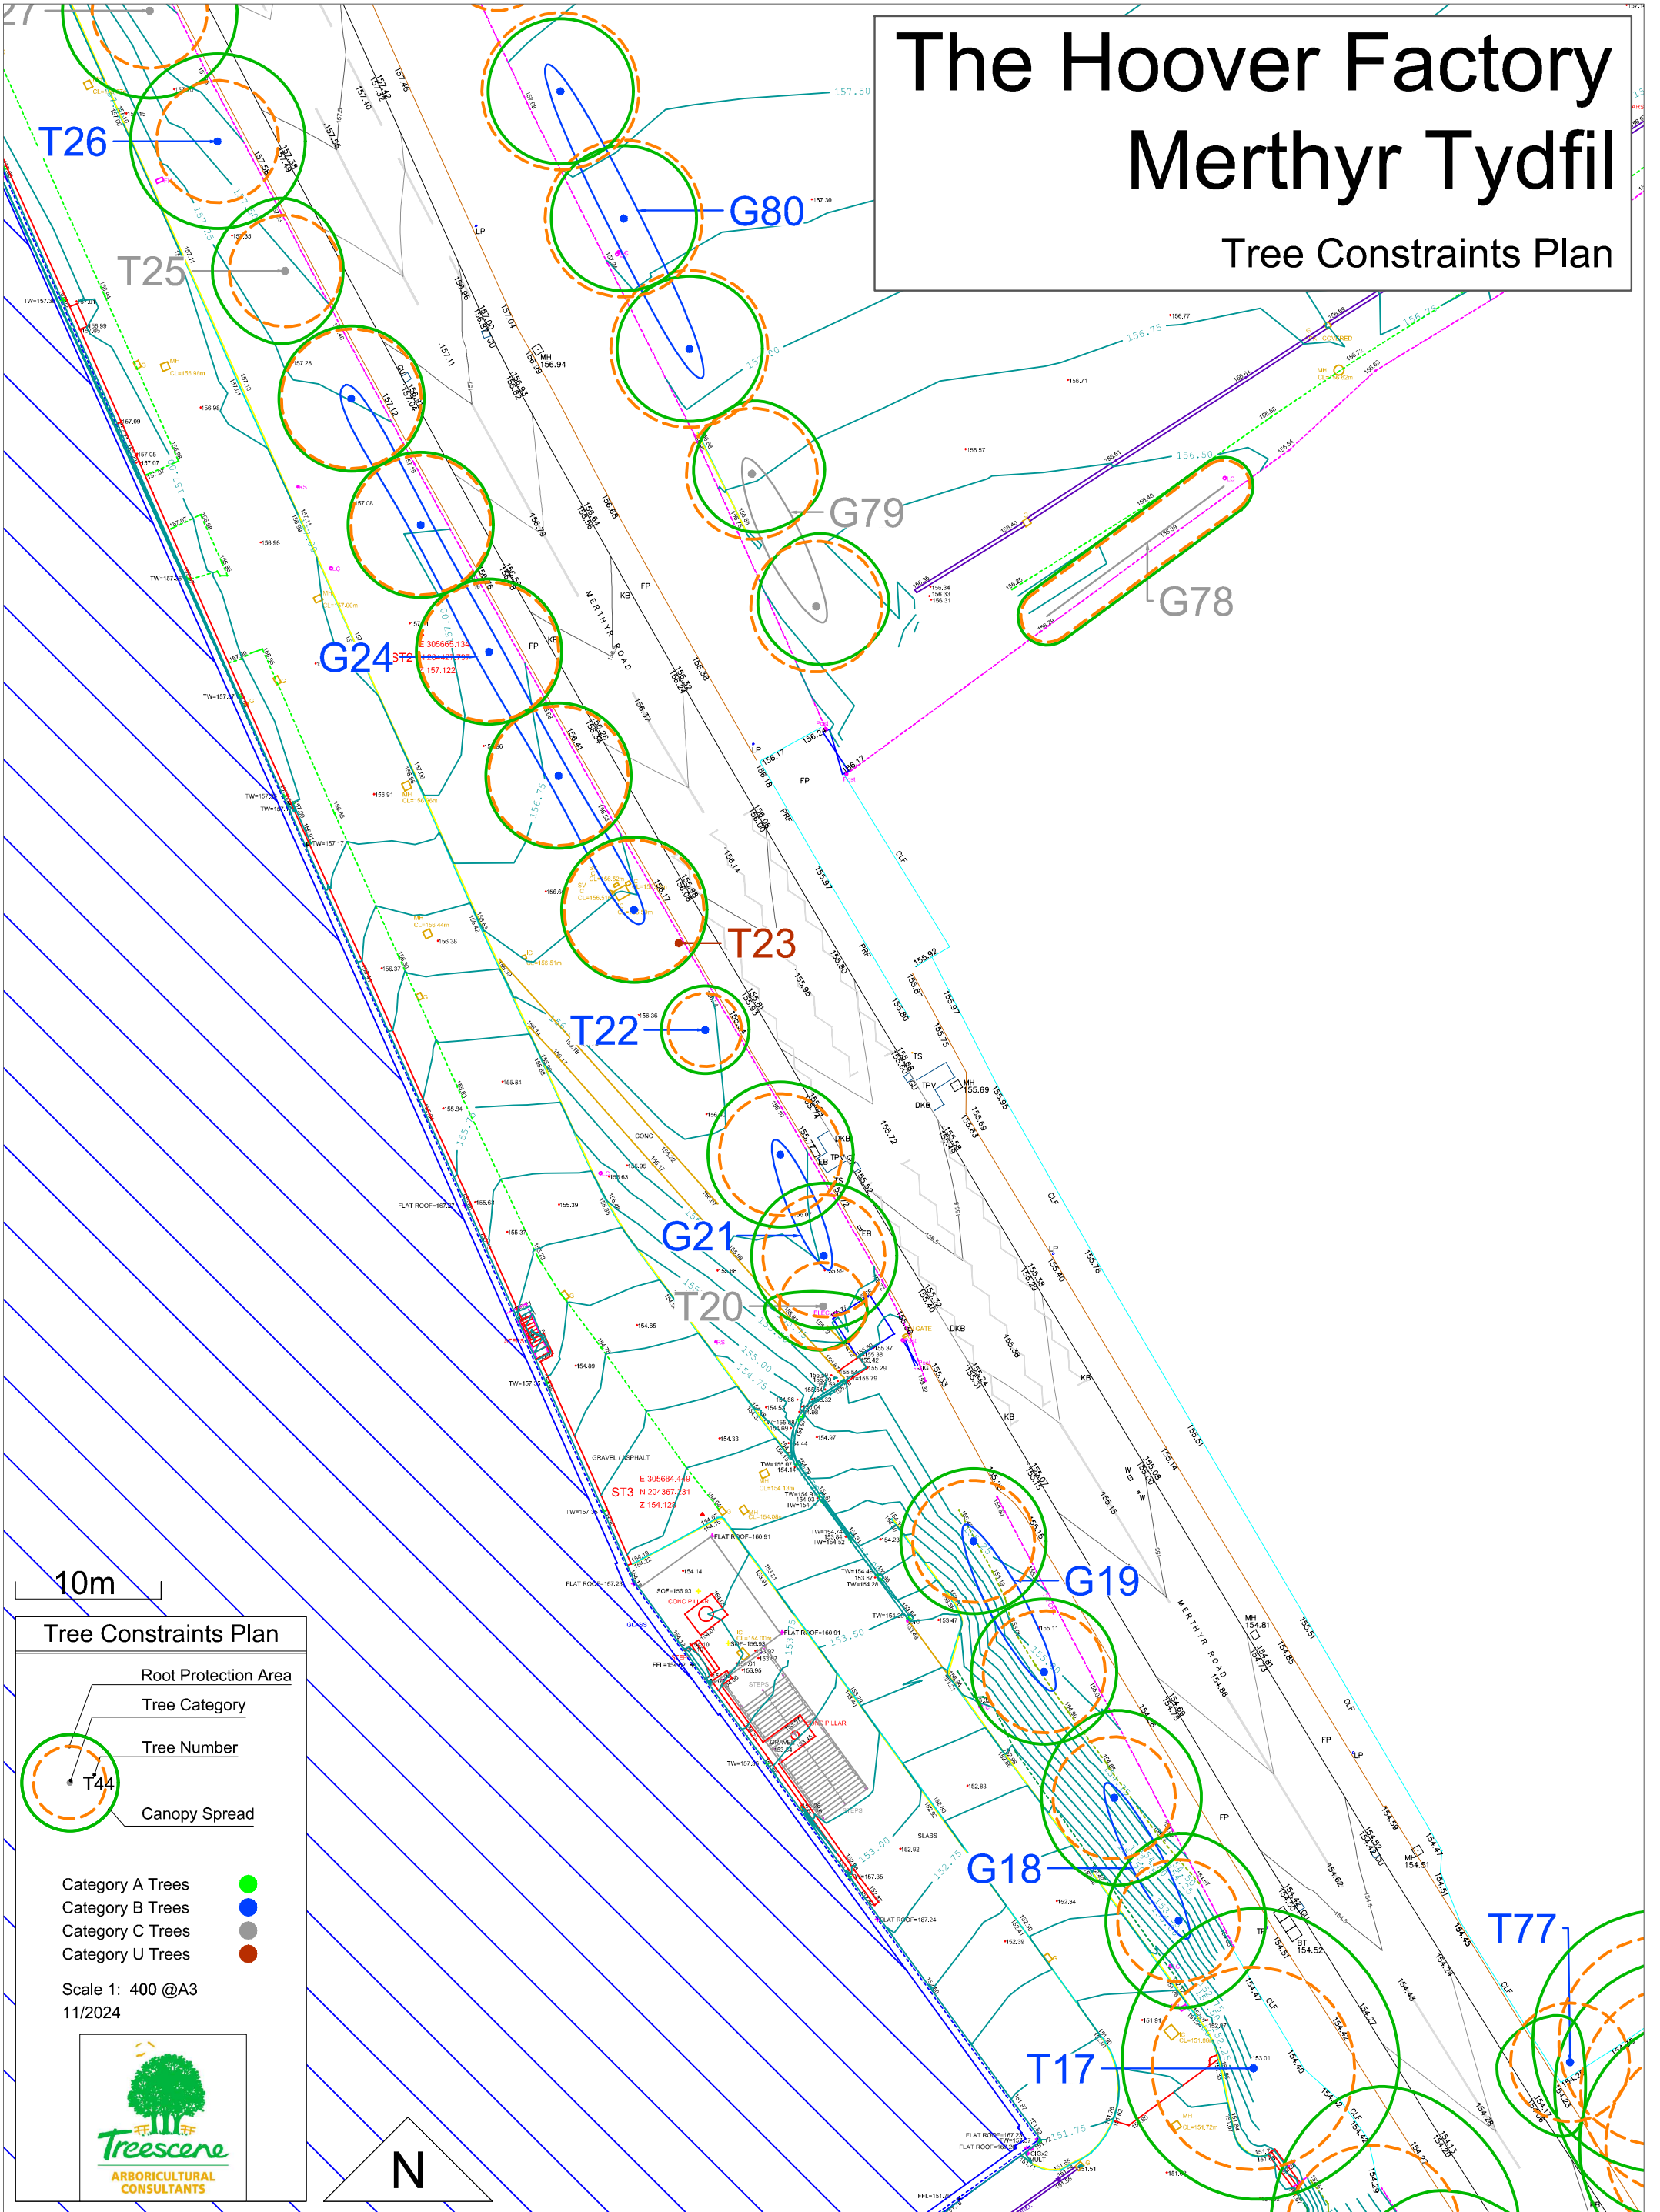


The Hoover Factory Merthyr Tydfil

Tree Constraints Plan

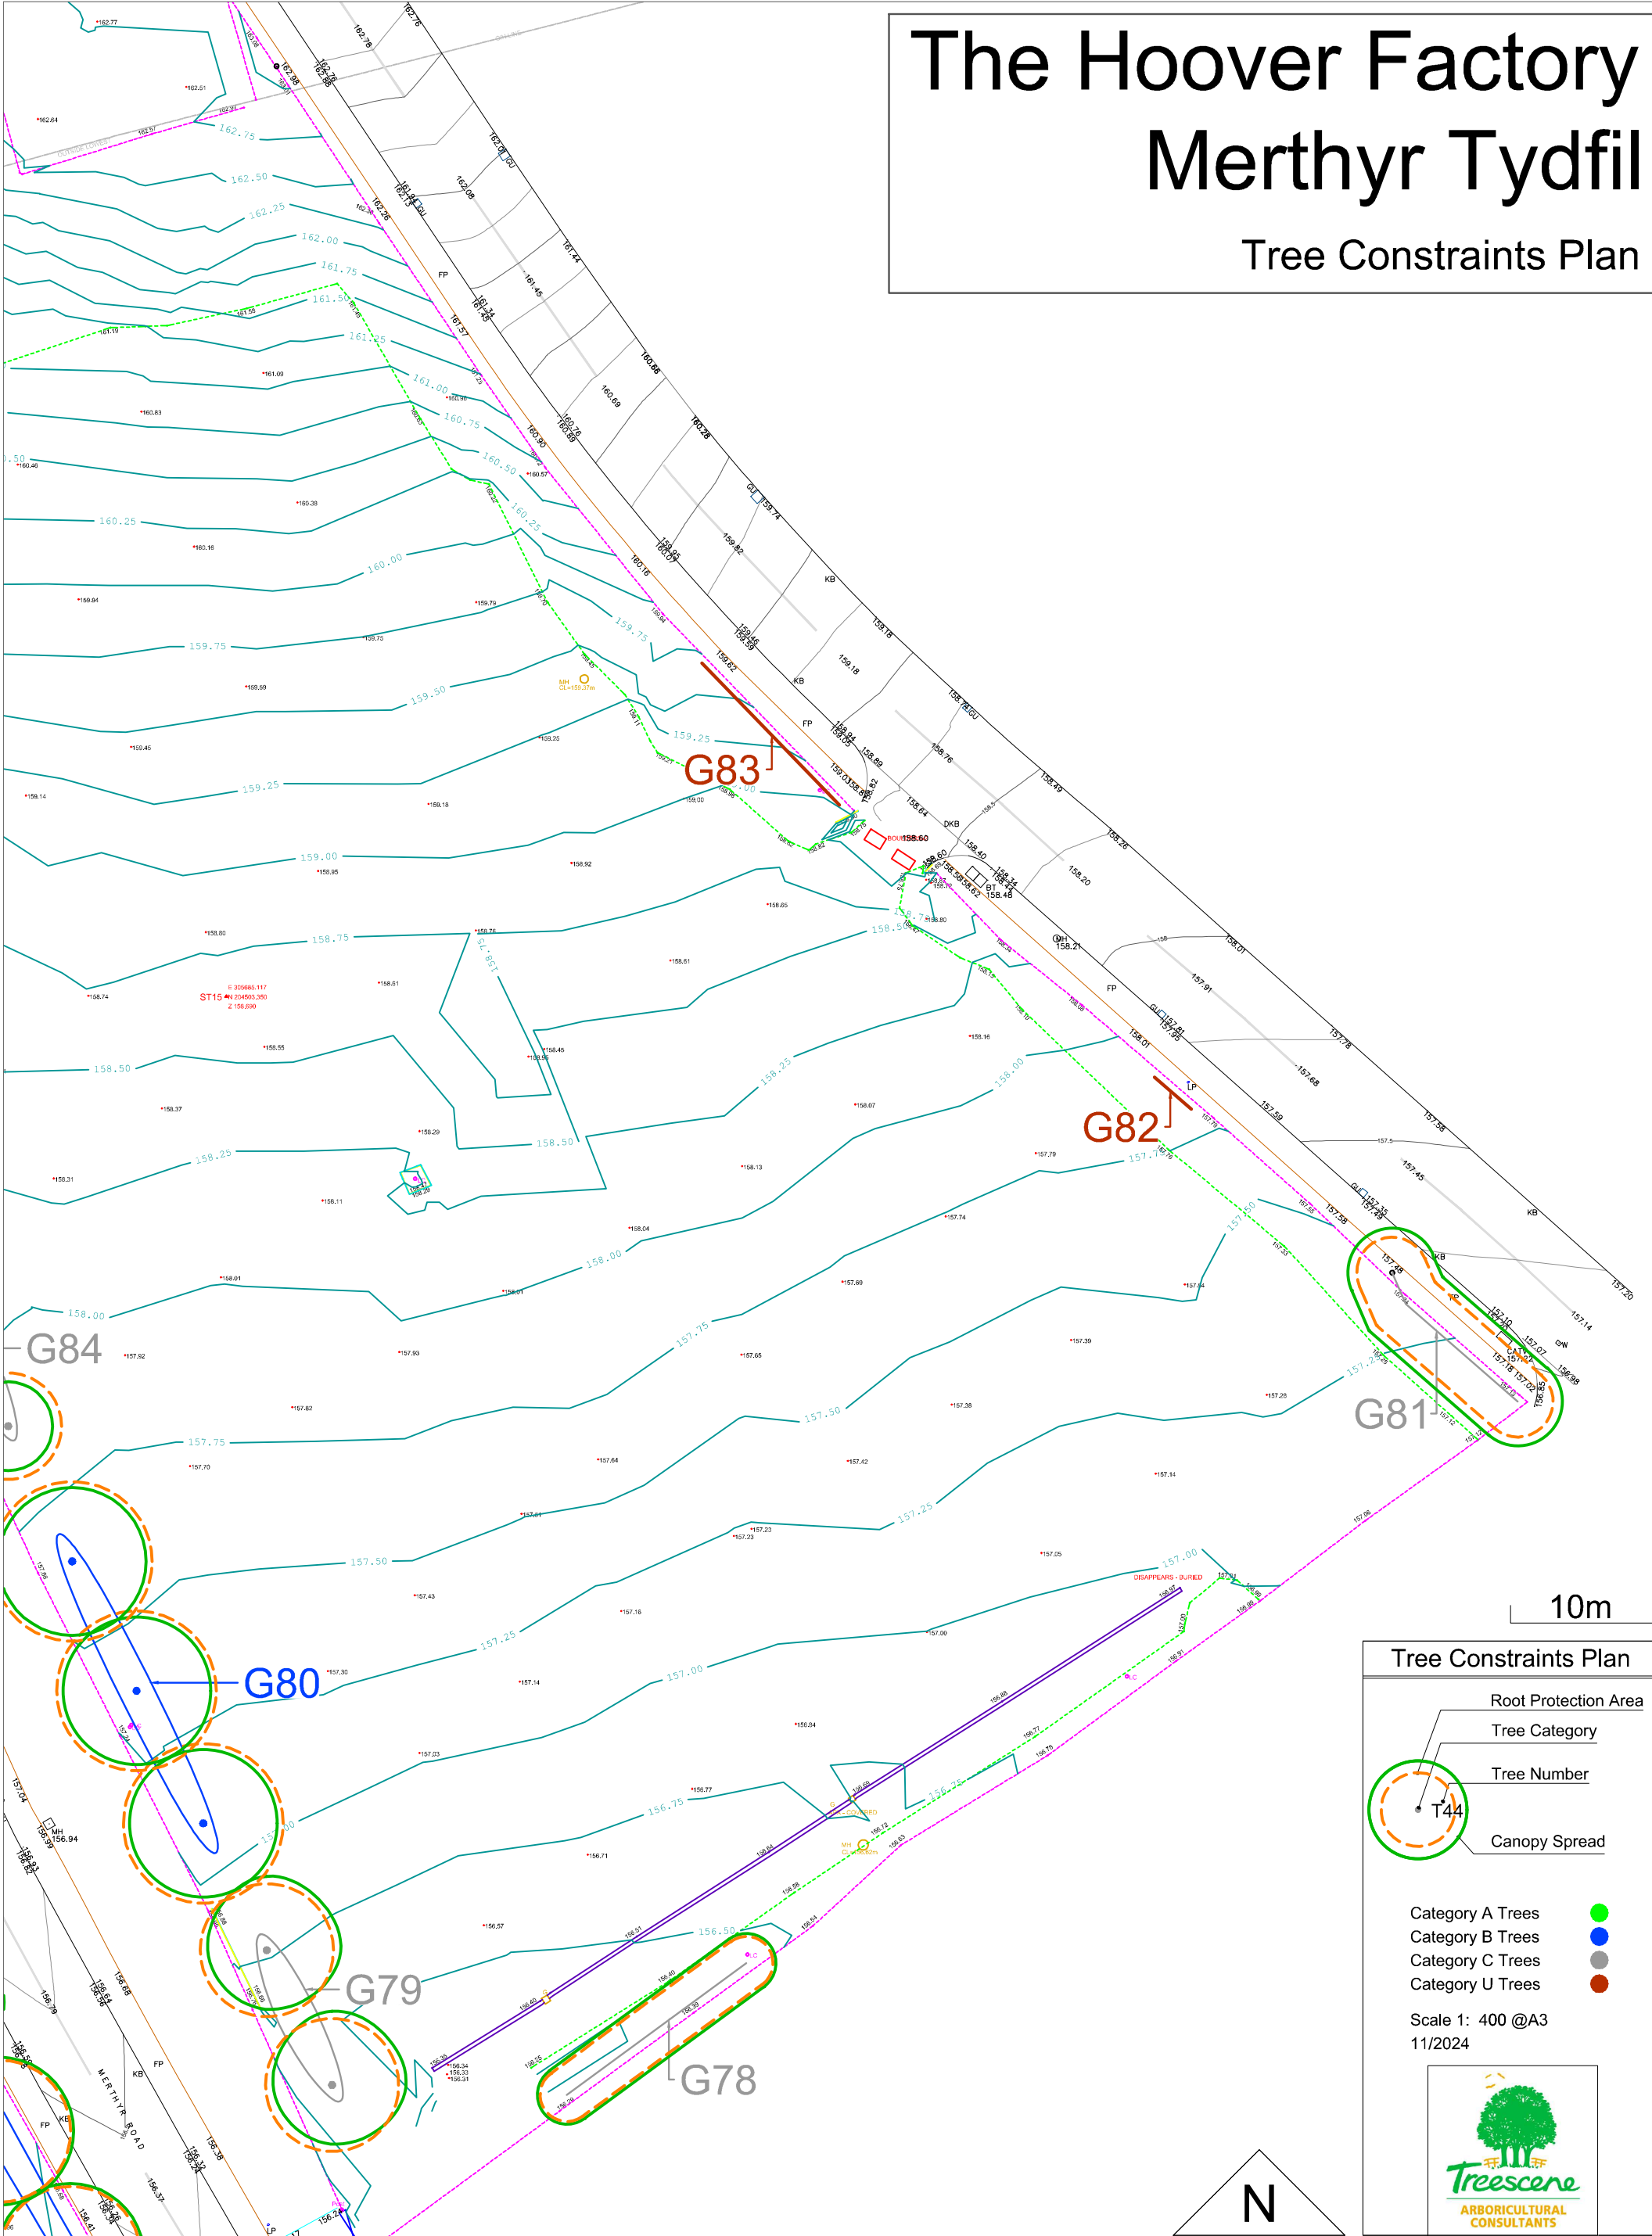

10m

Tree Constraints Plan

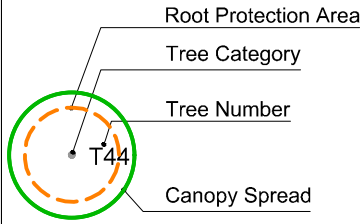


- Category A Trees
- Category B Trees
- Category C Trees
- Category U Trees

Scale 1: 400 @A3
11/2024




The Hoover Factory Merthyr Tydfil

Tree Constraints Plan

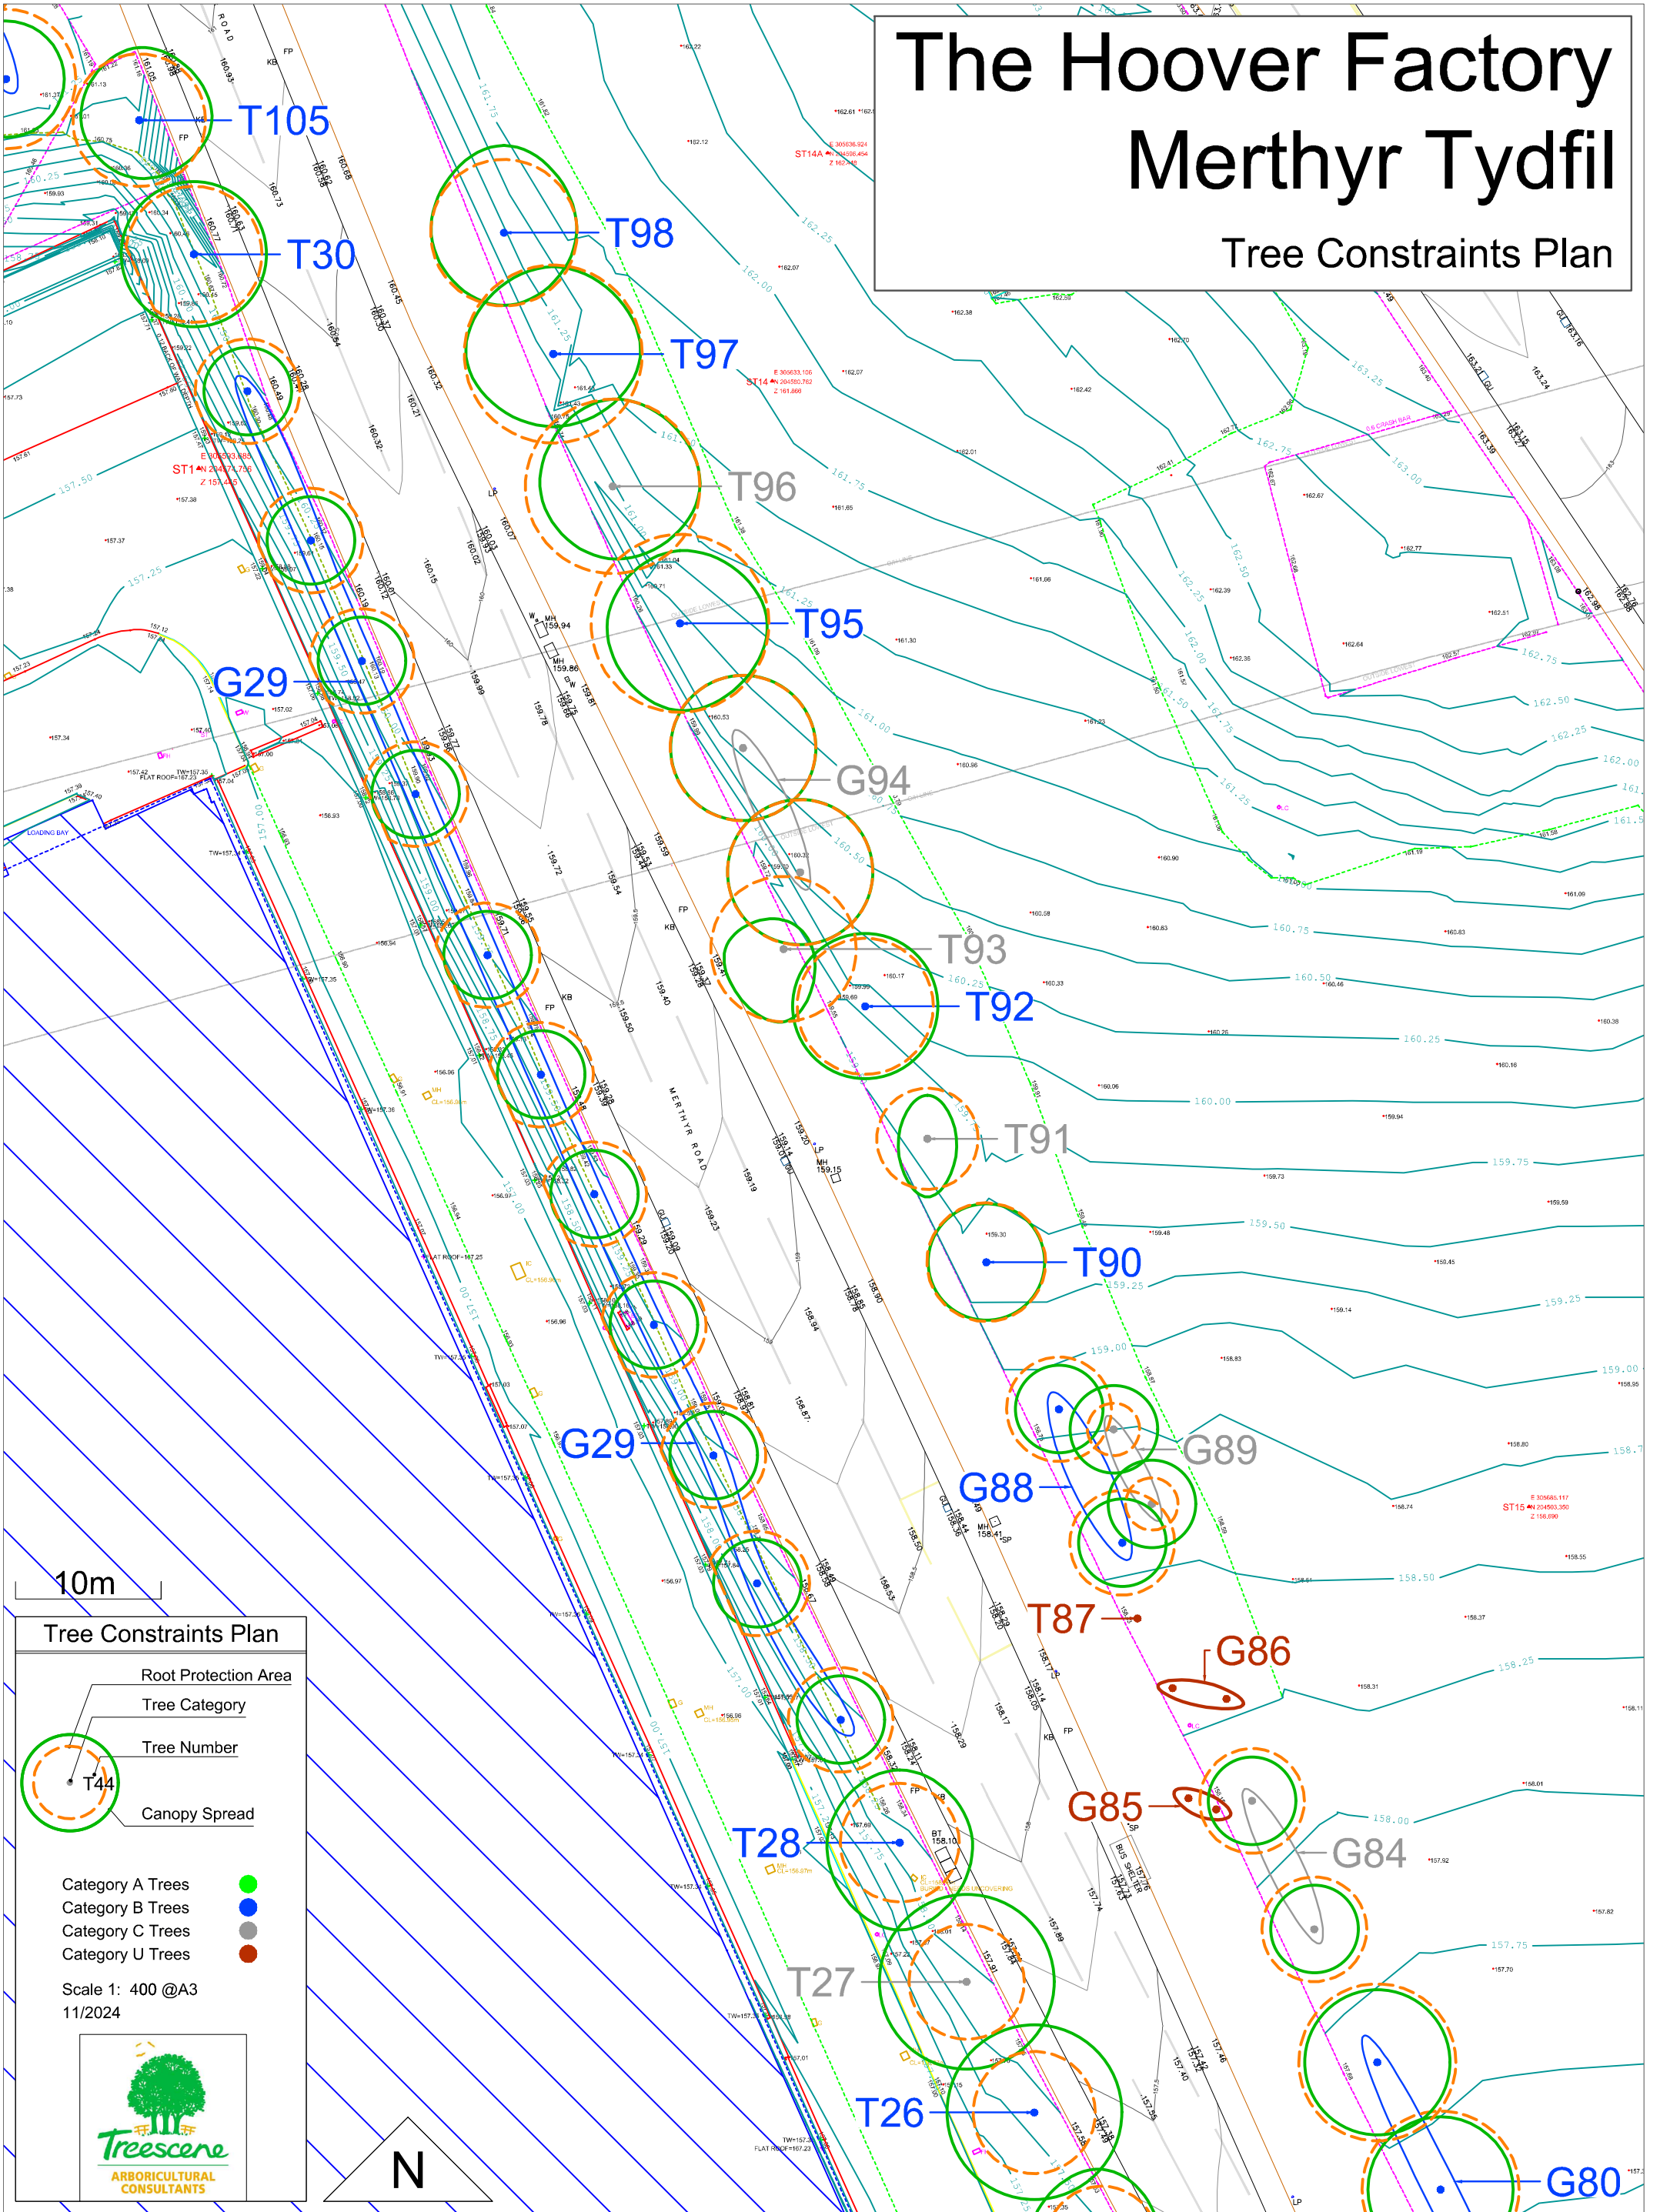

The Hoover Factory Merthyr Tydfil

Tree Constraints Plan

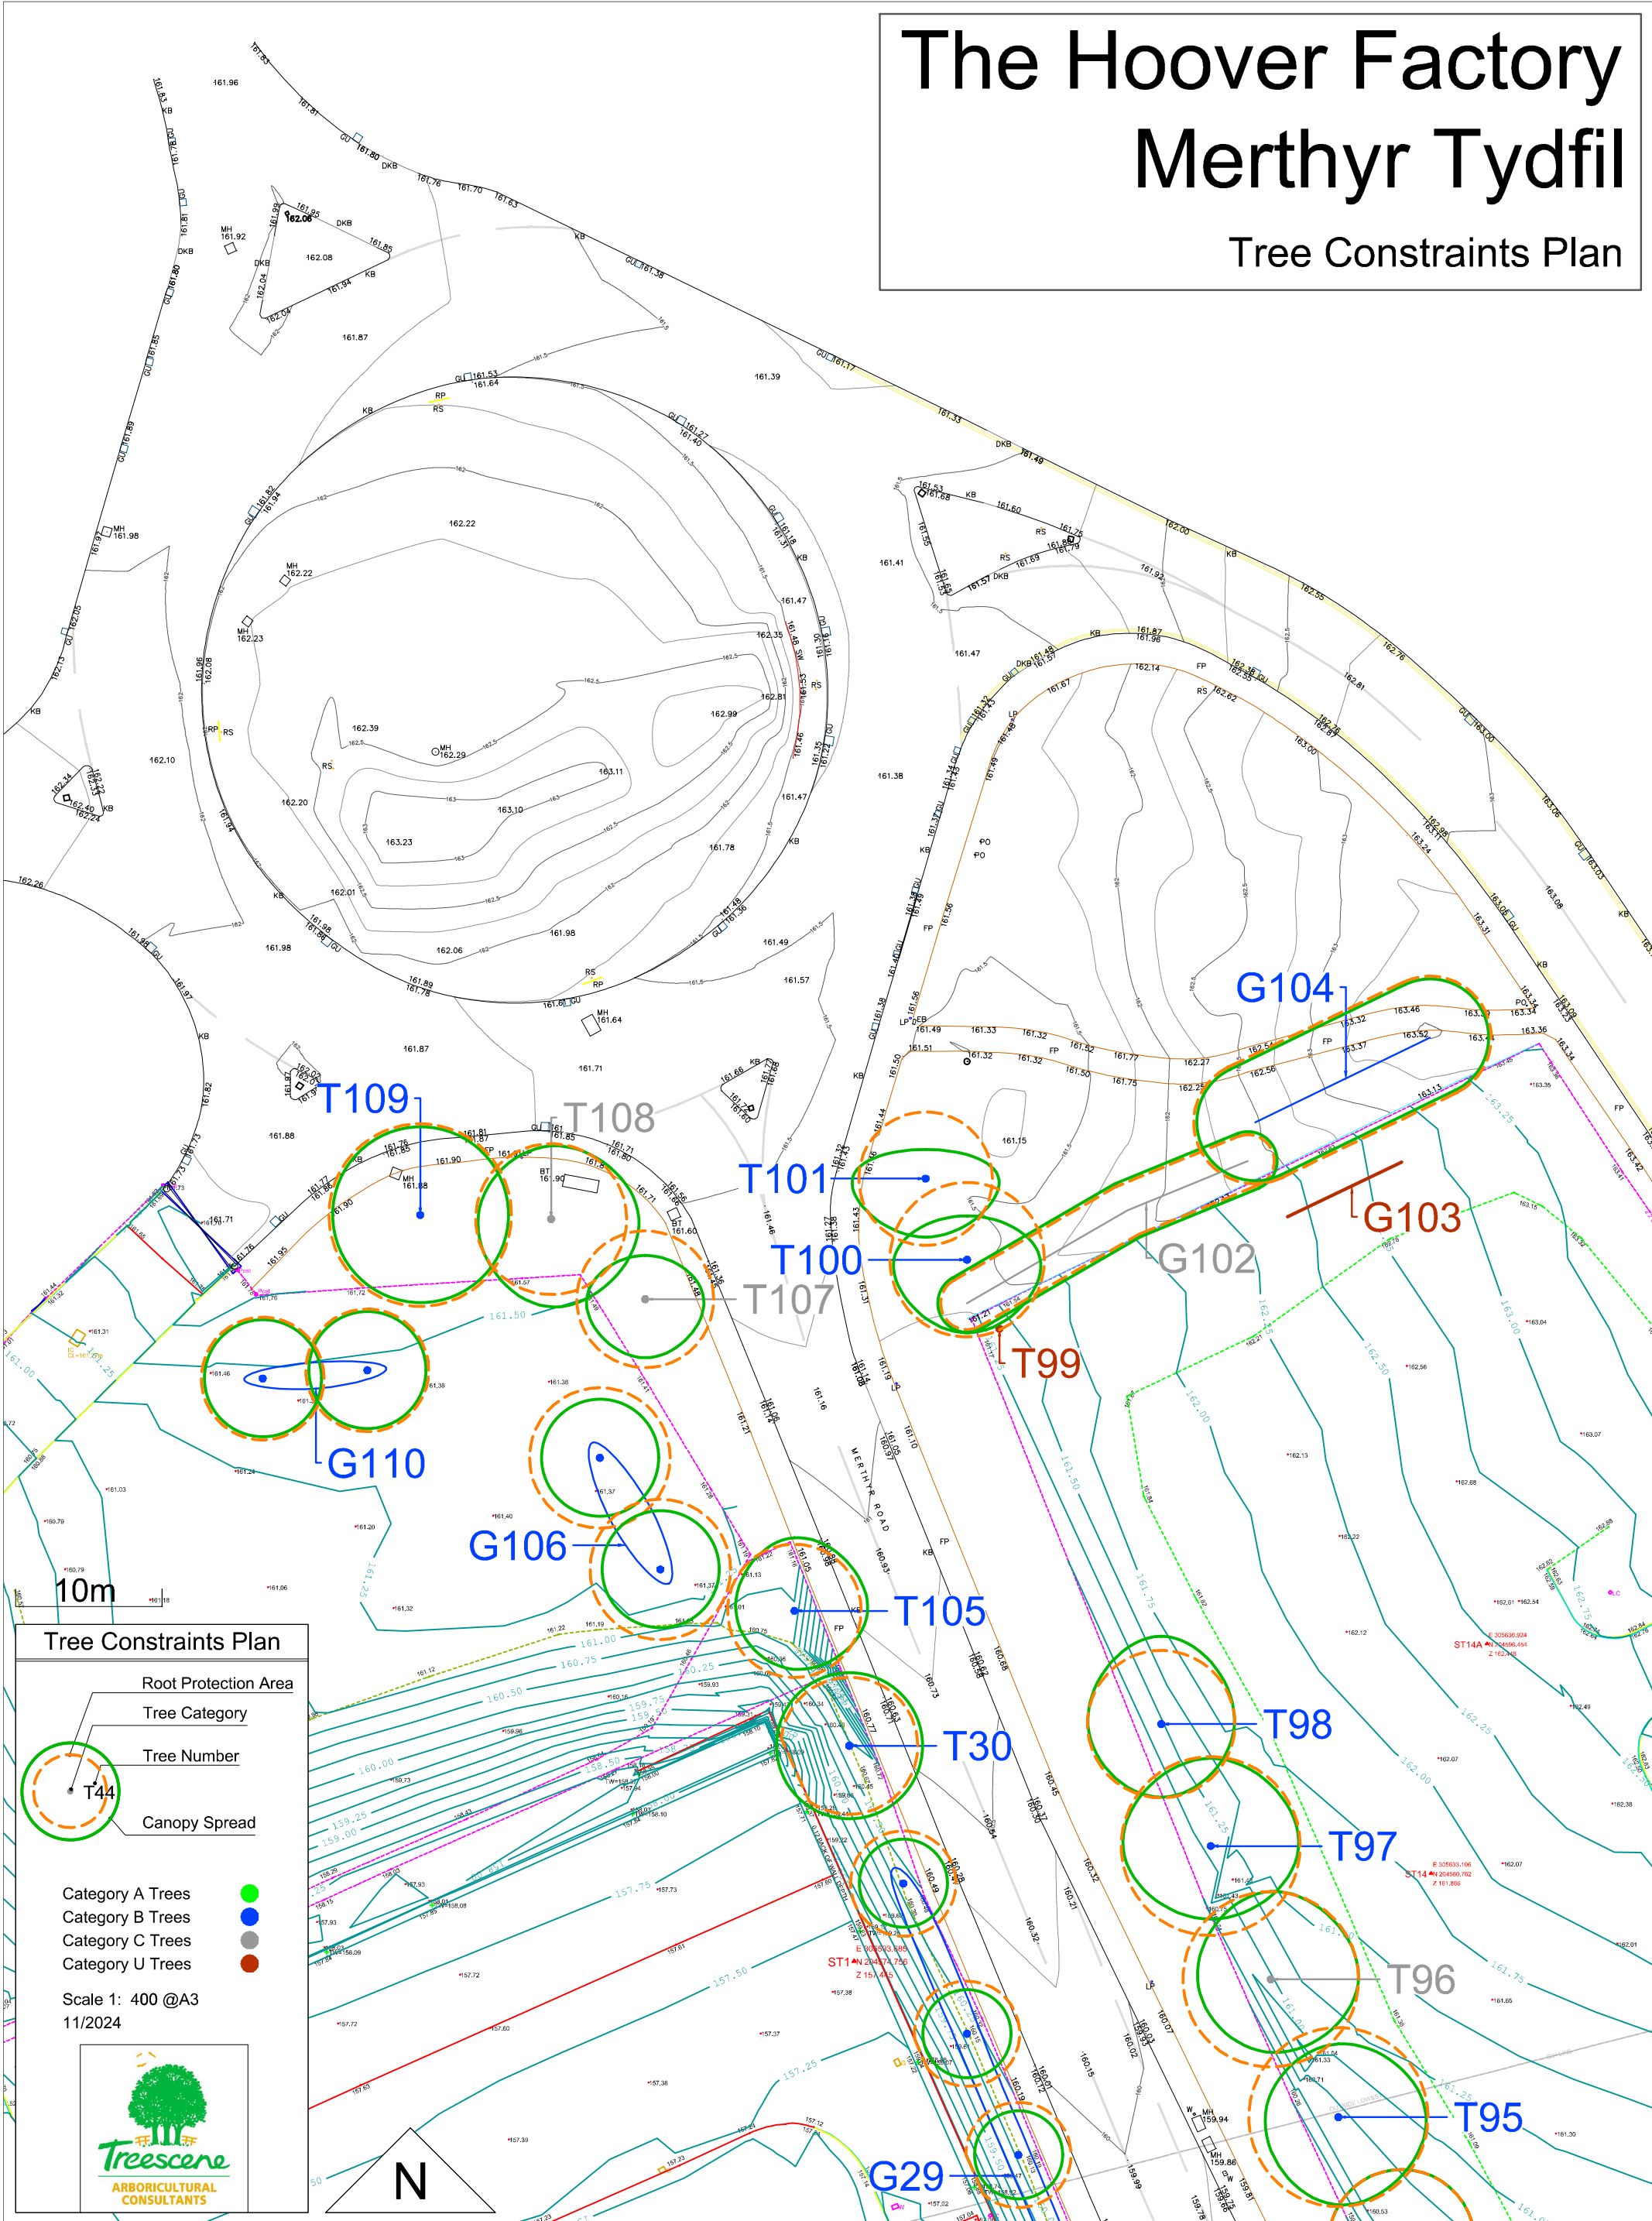

**The Hoover Factory
Merthyr Tydfil**

Tree Constraints Plan

10m

Tree Constraints Plan

- Root Protection Area
- Tree Category
- Tree Number
- Canopy Spread

Category A Trees
Category B Trees
Category C Trees
Category U Trees

Scale 1: 400 @A3
11/2024

Treescene
ARBORICULTURAL
CONSULTANTS

N

Tree Constraints Plan

Tree Category

Canopy Spread

Category U Trees




Treescene
ARBORICULTURAL
CONSULTANTS

N


The Hoover Factory Merthyr Tydfil

Tree Constraints Plan

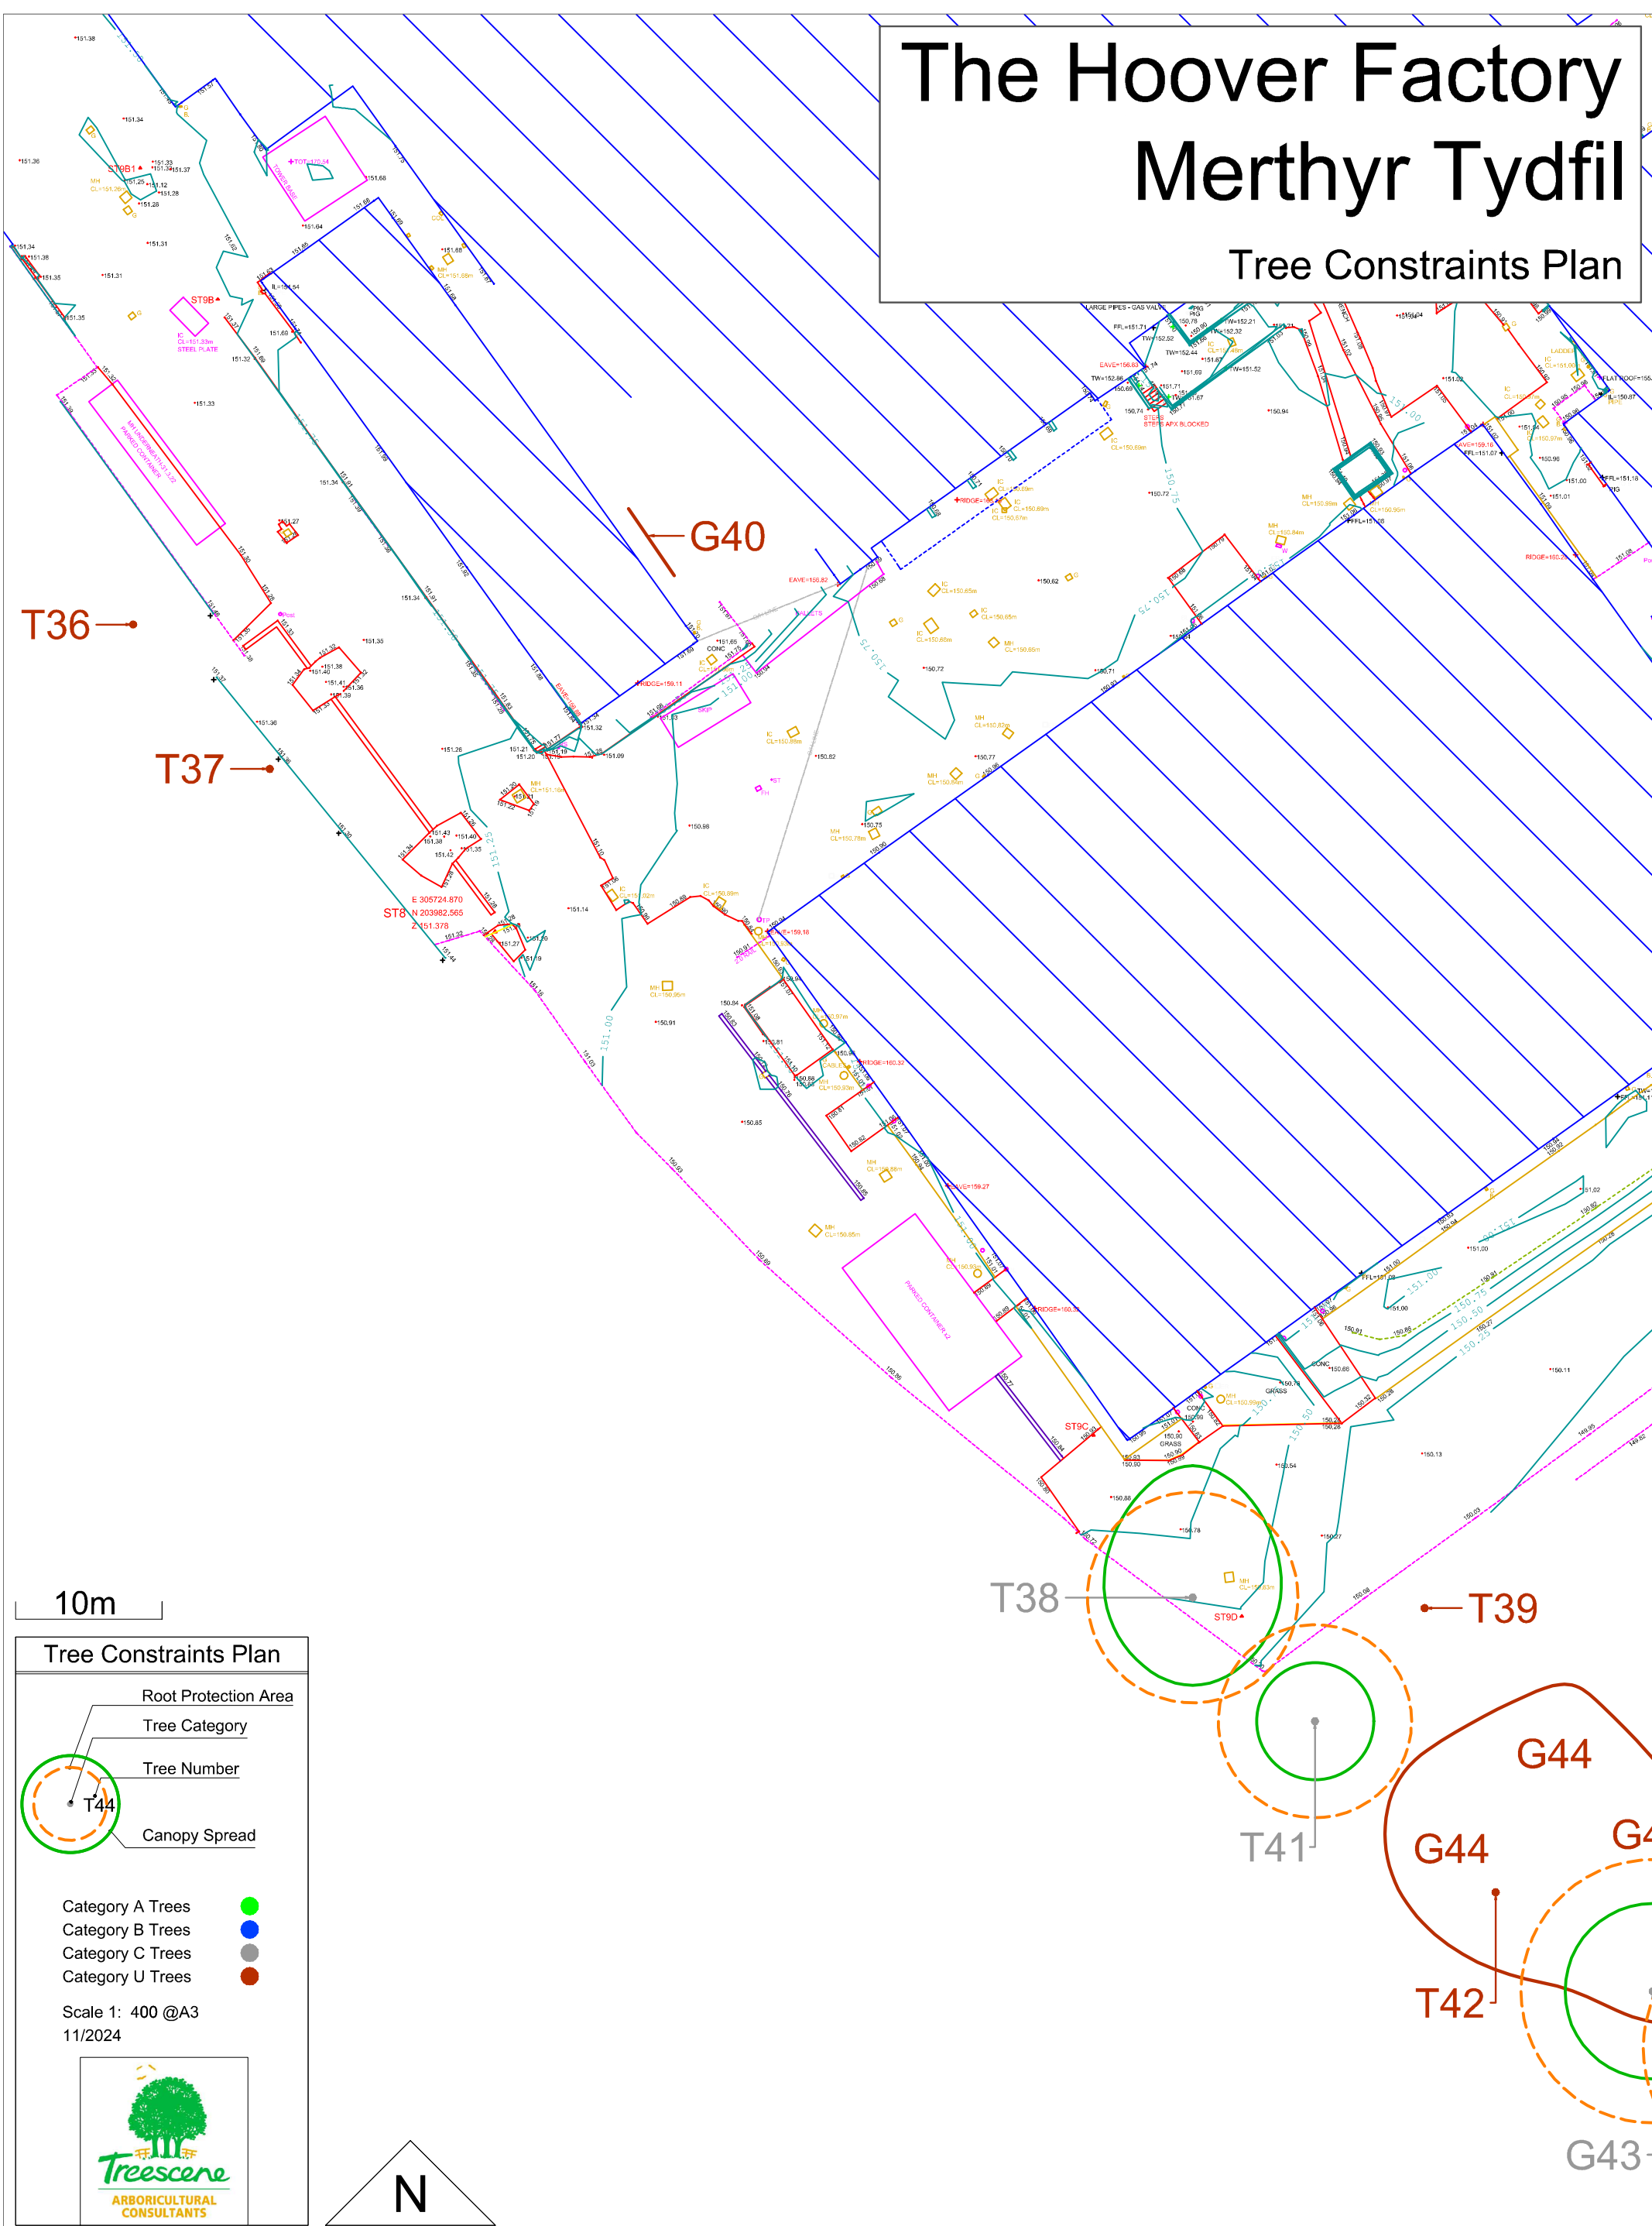


10m

Tree Constraints Plan

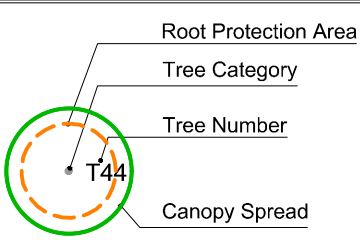


- Category A Trees
- Category B Trees
- Category C Trees
- Category U Trees

Scale 1: 400 @A3
11/2024

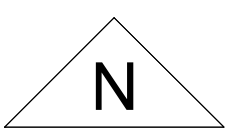

The Hoover Factory Merthyr Tydfil


Tree Constraints Plan

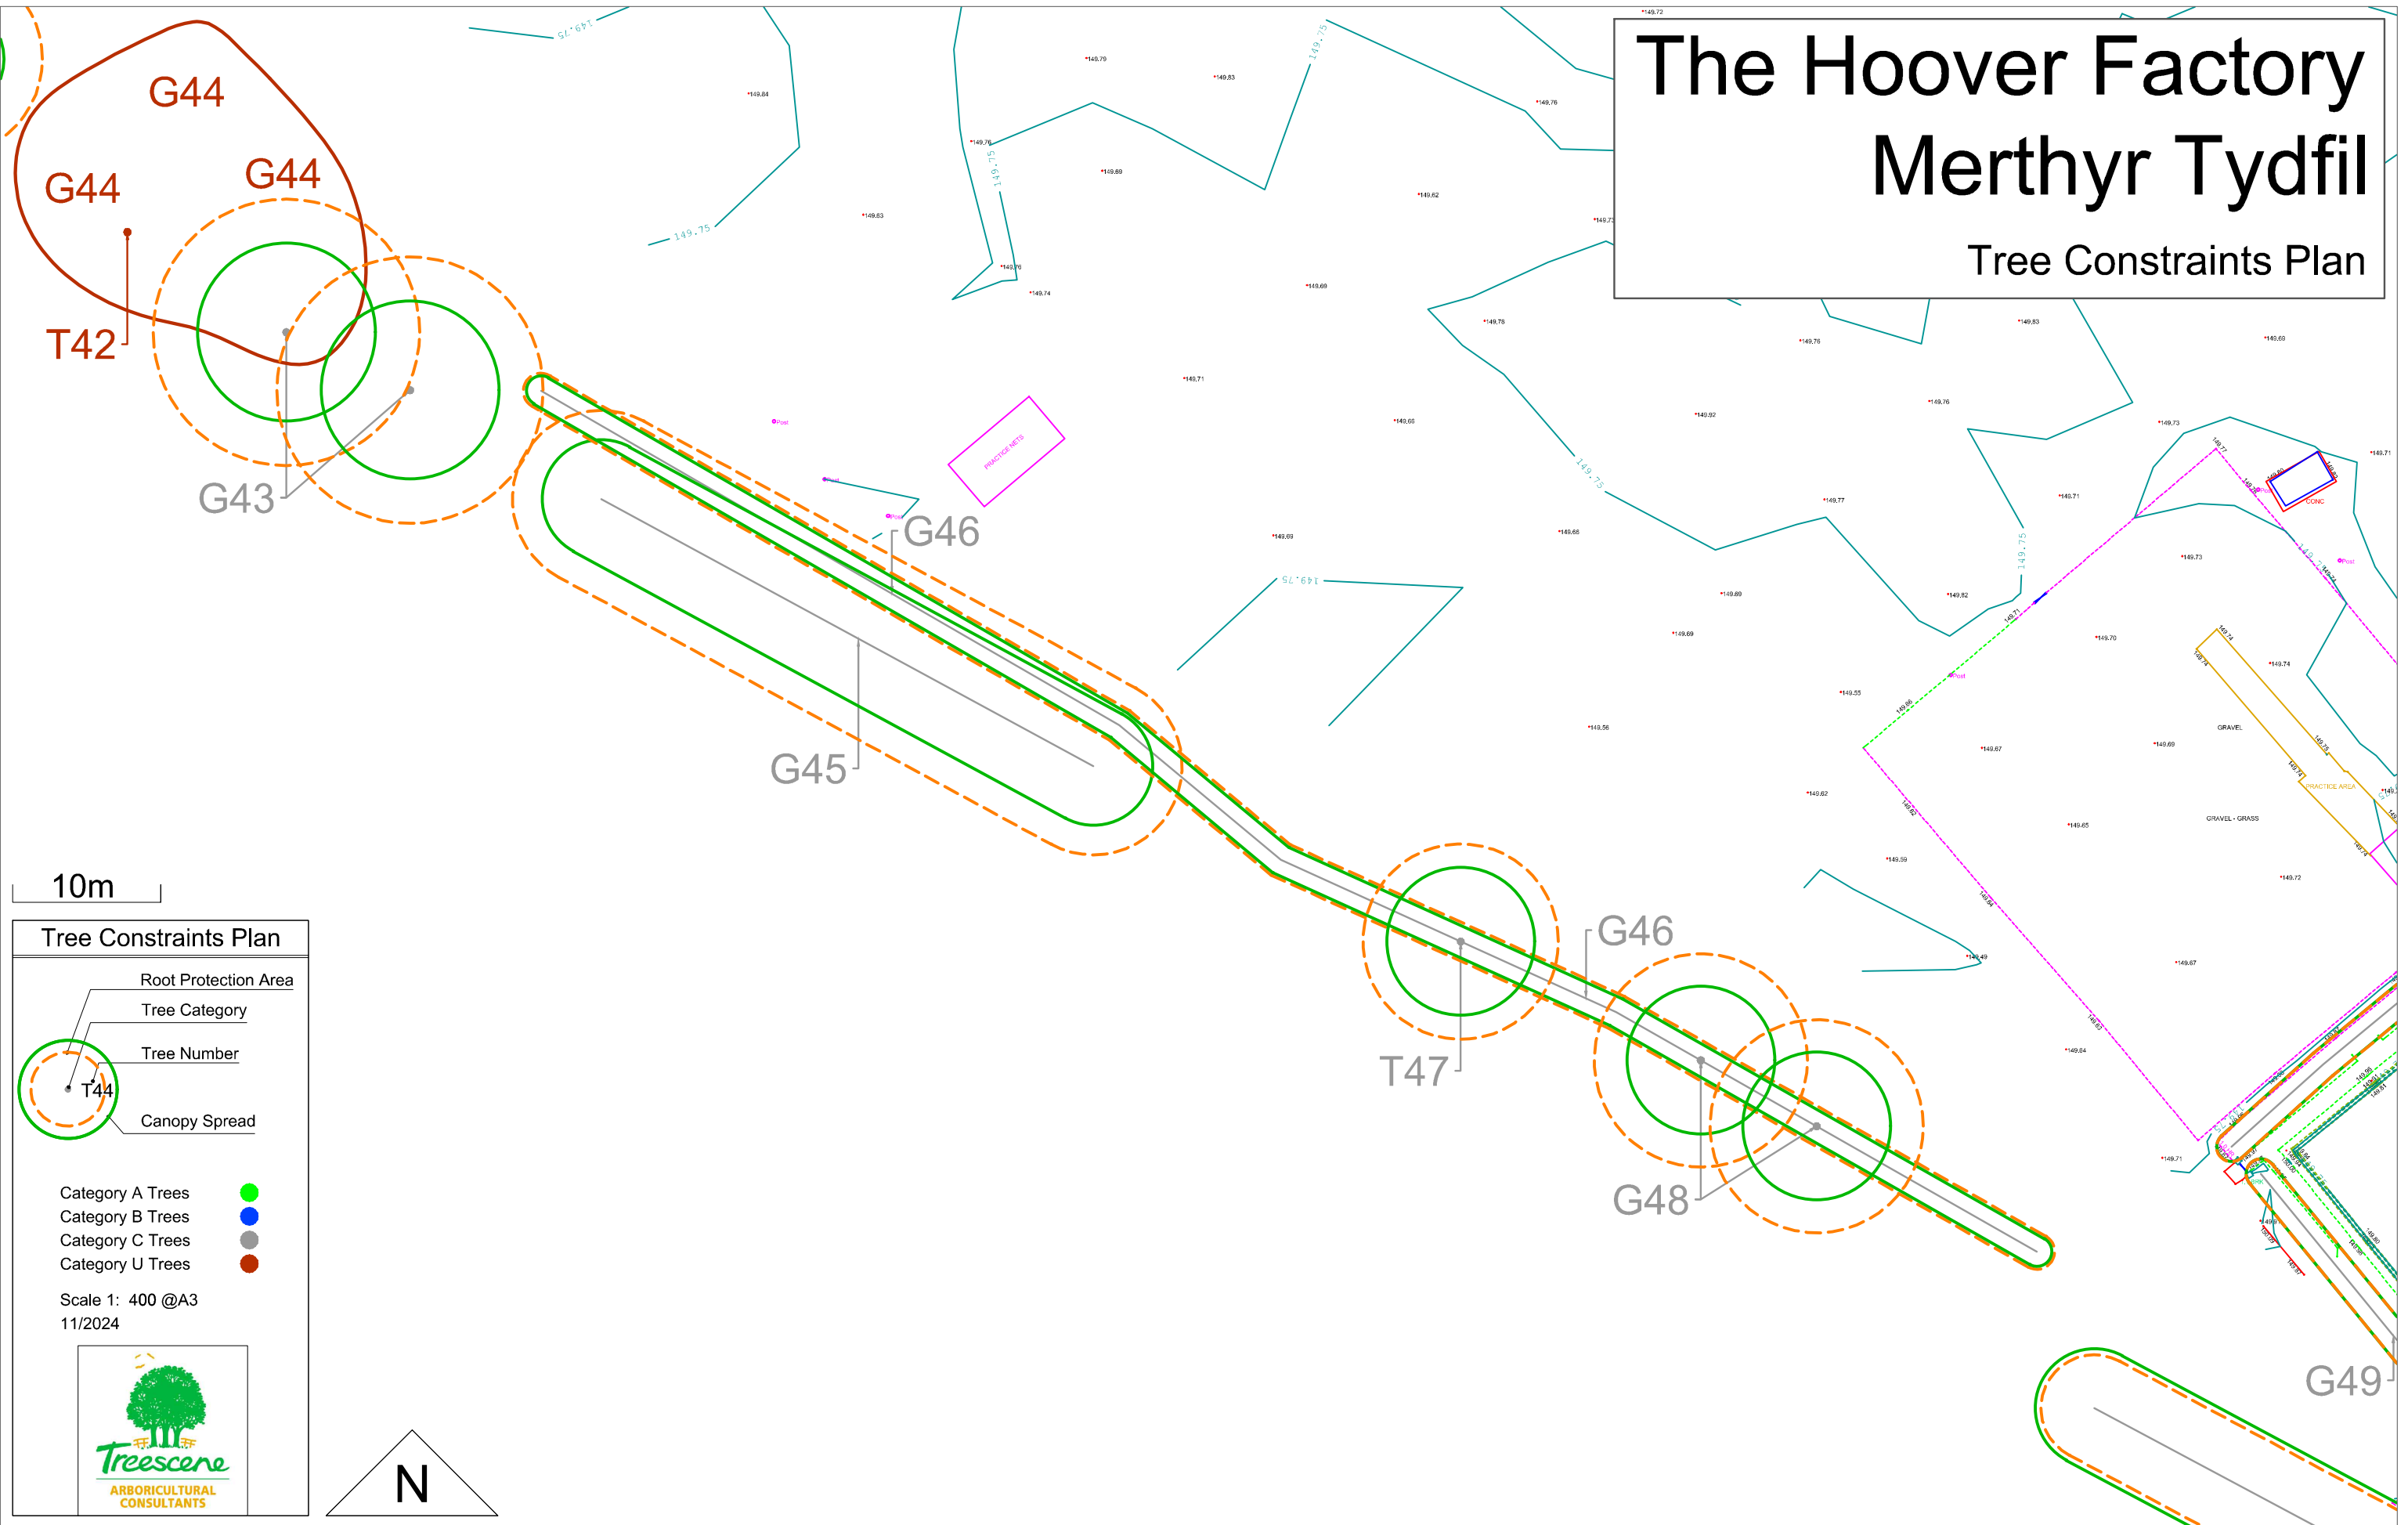

Tree Constraints Plan

The Hoover Factory Merthyr Tydfil

Tree Constraints Plan

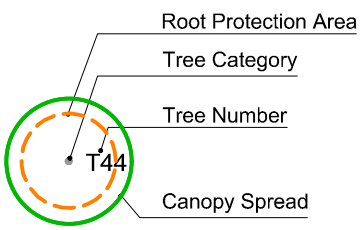

- Category A Trees
- Category B Trees
- Category C Trees
- Category U Trees

Scale 1: 400 @A3
11/2024

