


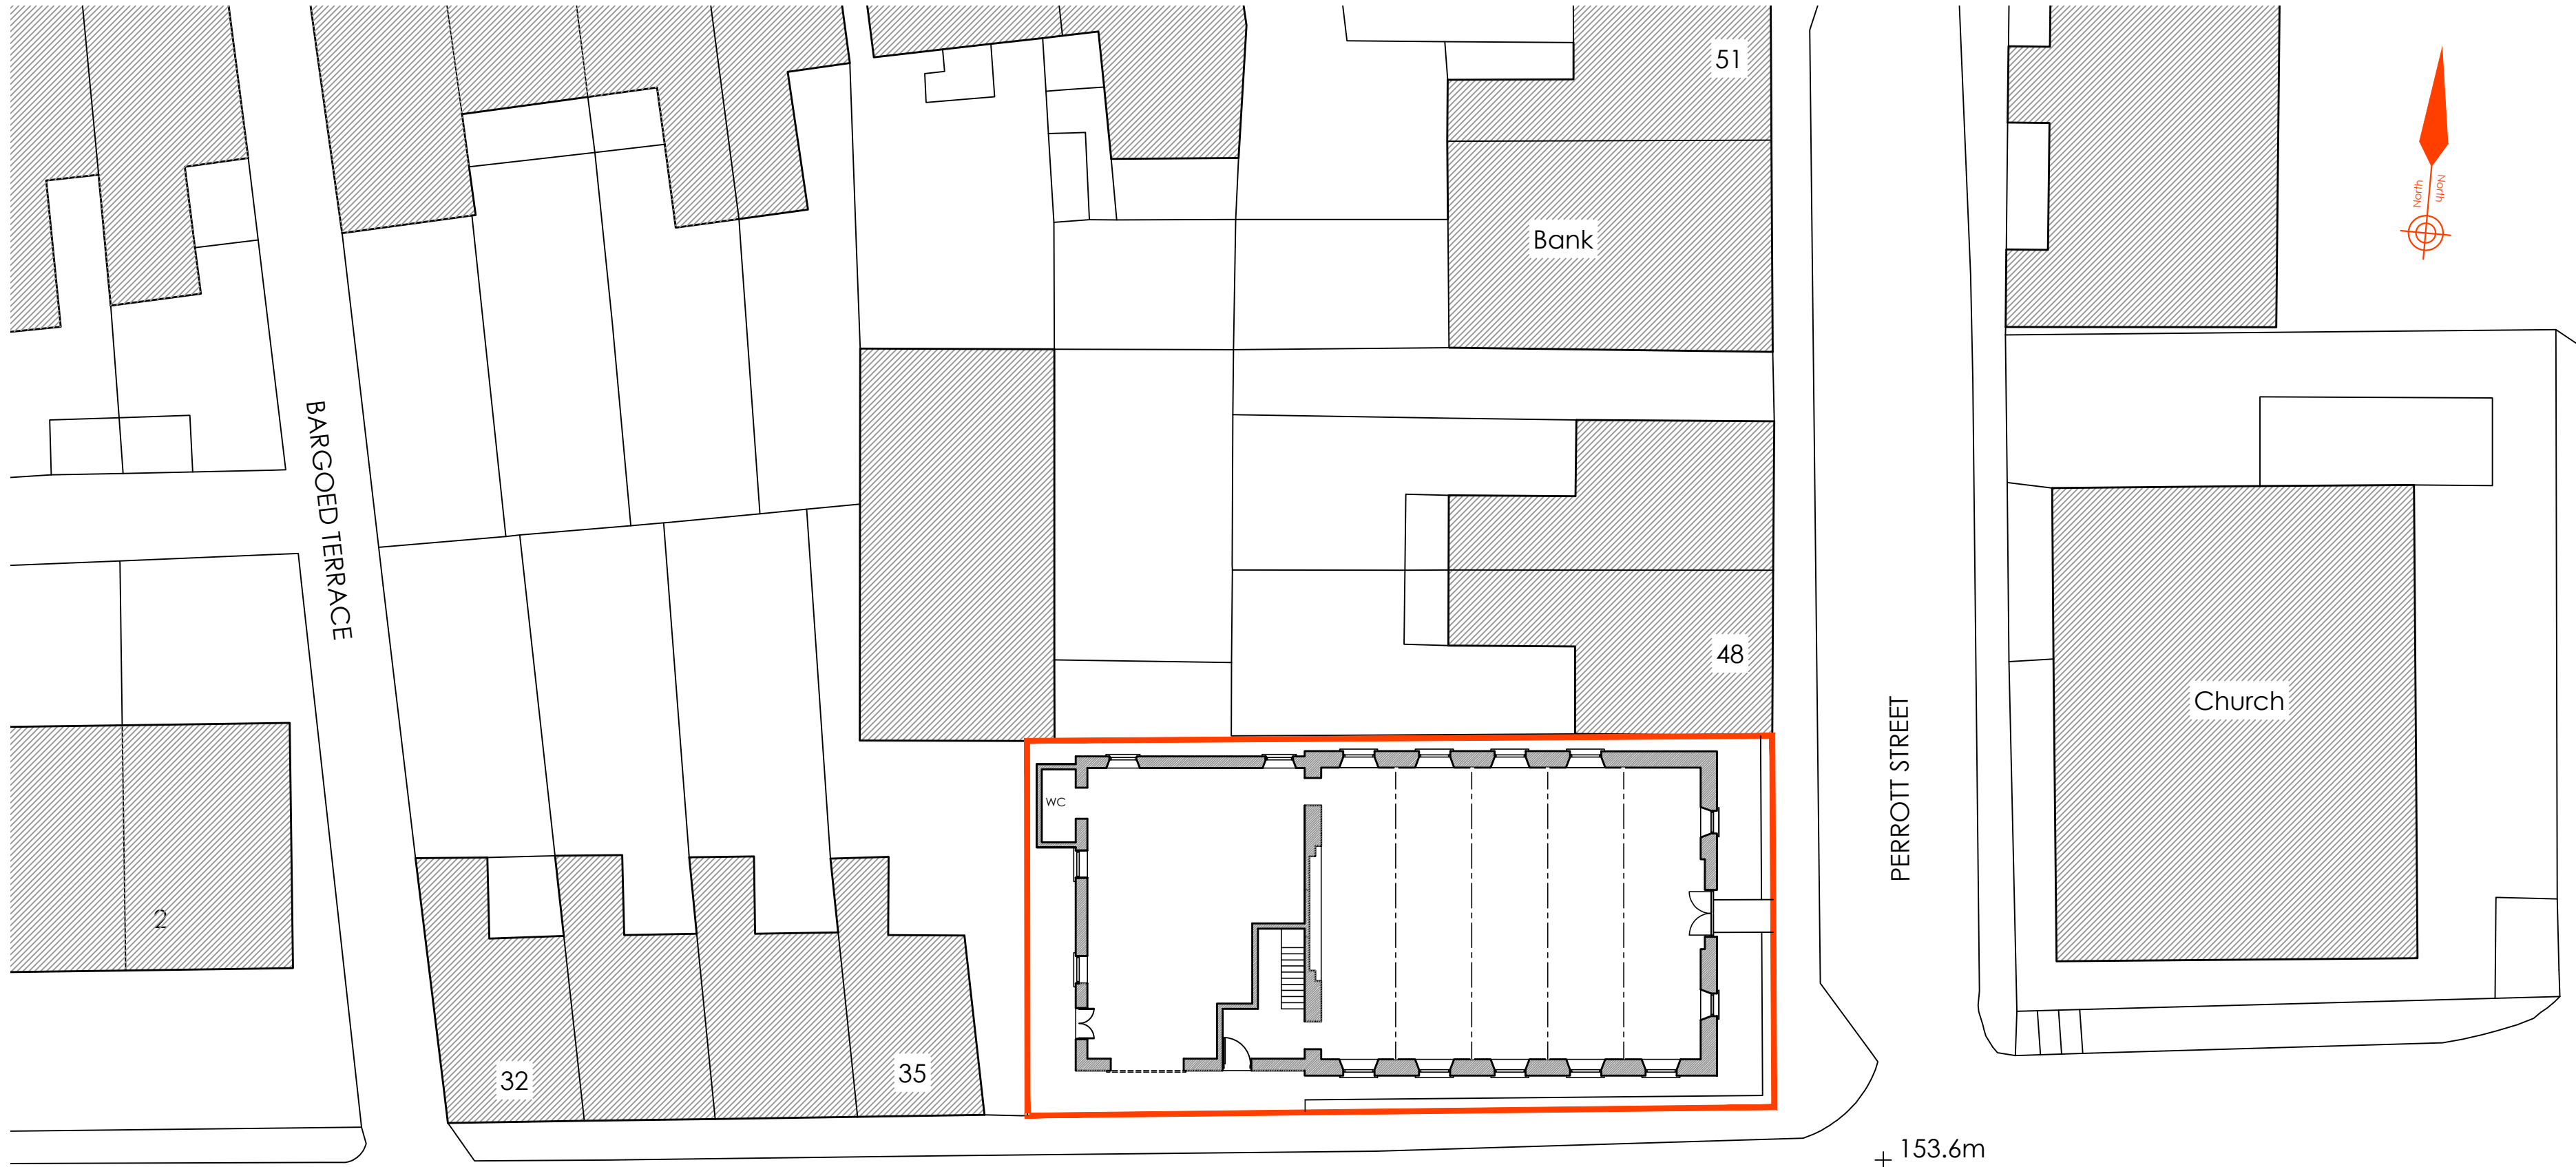

+ 153.6m



USED FOR:

**PLANNING
PERMISSION USE**

 **Creation Design**
Creation Design - Wales
Tel: 01495 616277 / 07508890294
www.creationdesign-wales.com
E-mail: info@creationdesign-wales.com

PROPOSED CONVERSION
BETHEL CHAPEL
36 JOHN STREET
TREHARRIS
CF46 5PS

BLOCK PLAN AS EXISTING

DATE: September 2024	DRAWN BY: P.P.
SCALE(S): 1:200 @ A2	DRAWING NO.: 24-112/P/02
REV:	