



1 First Floor - Containment
1 : 50

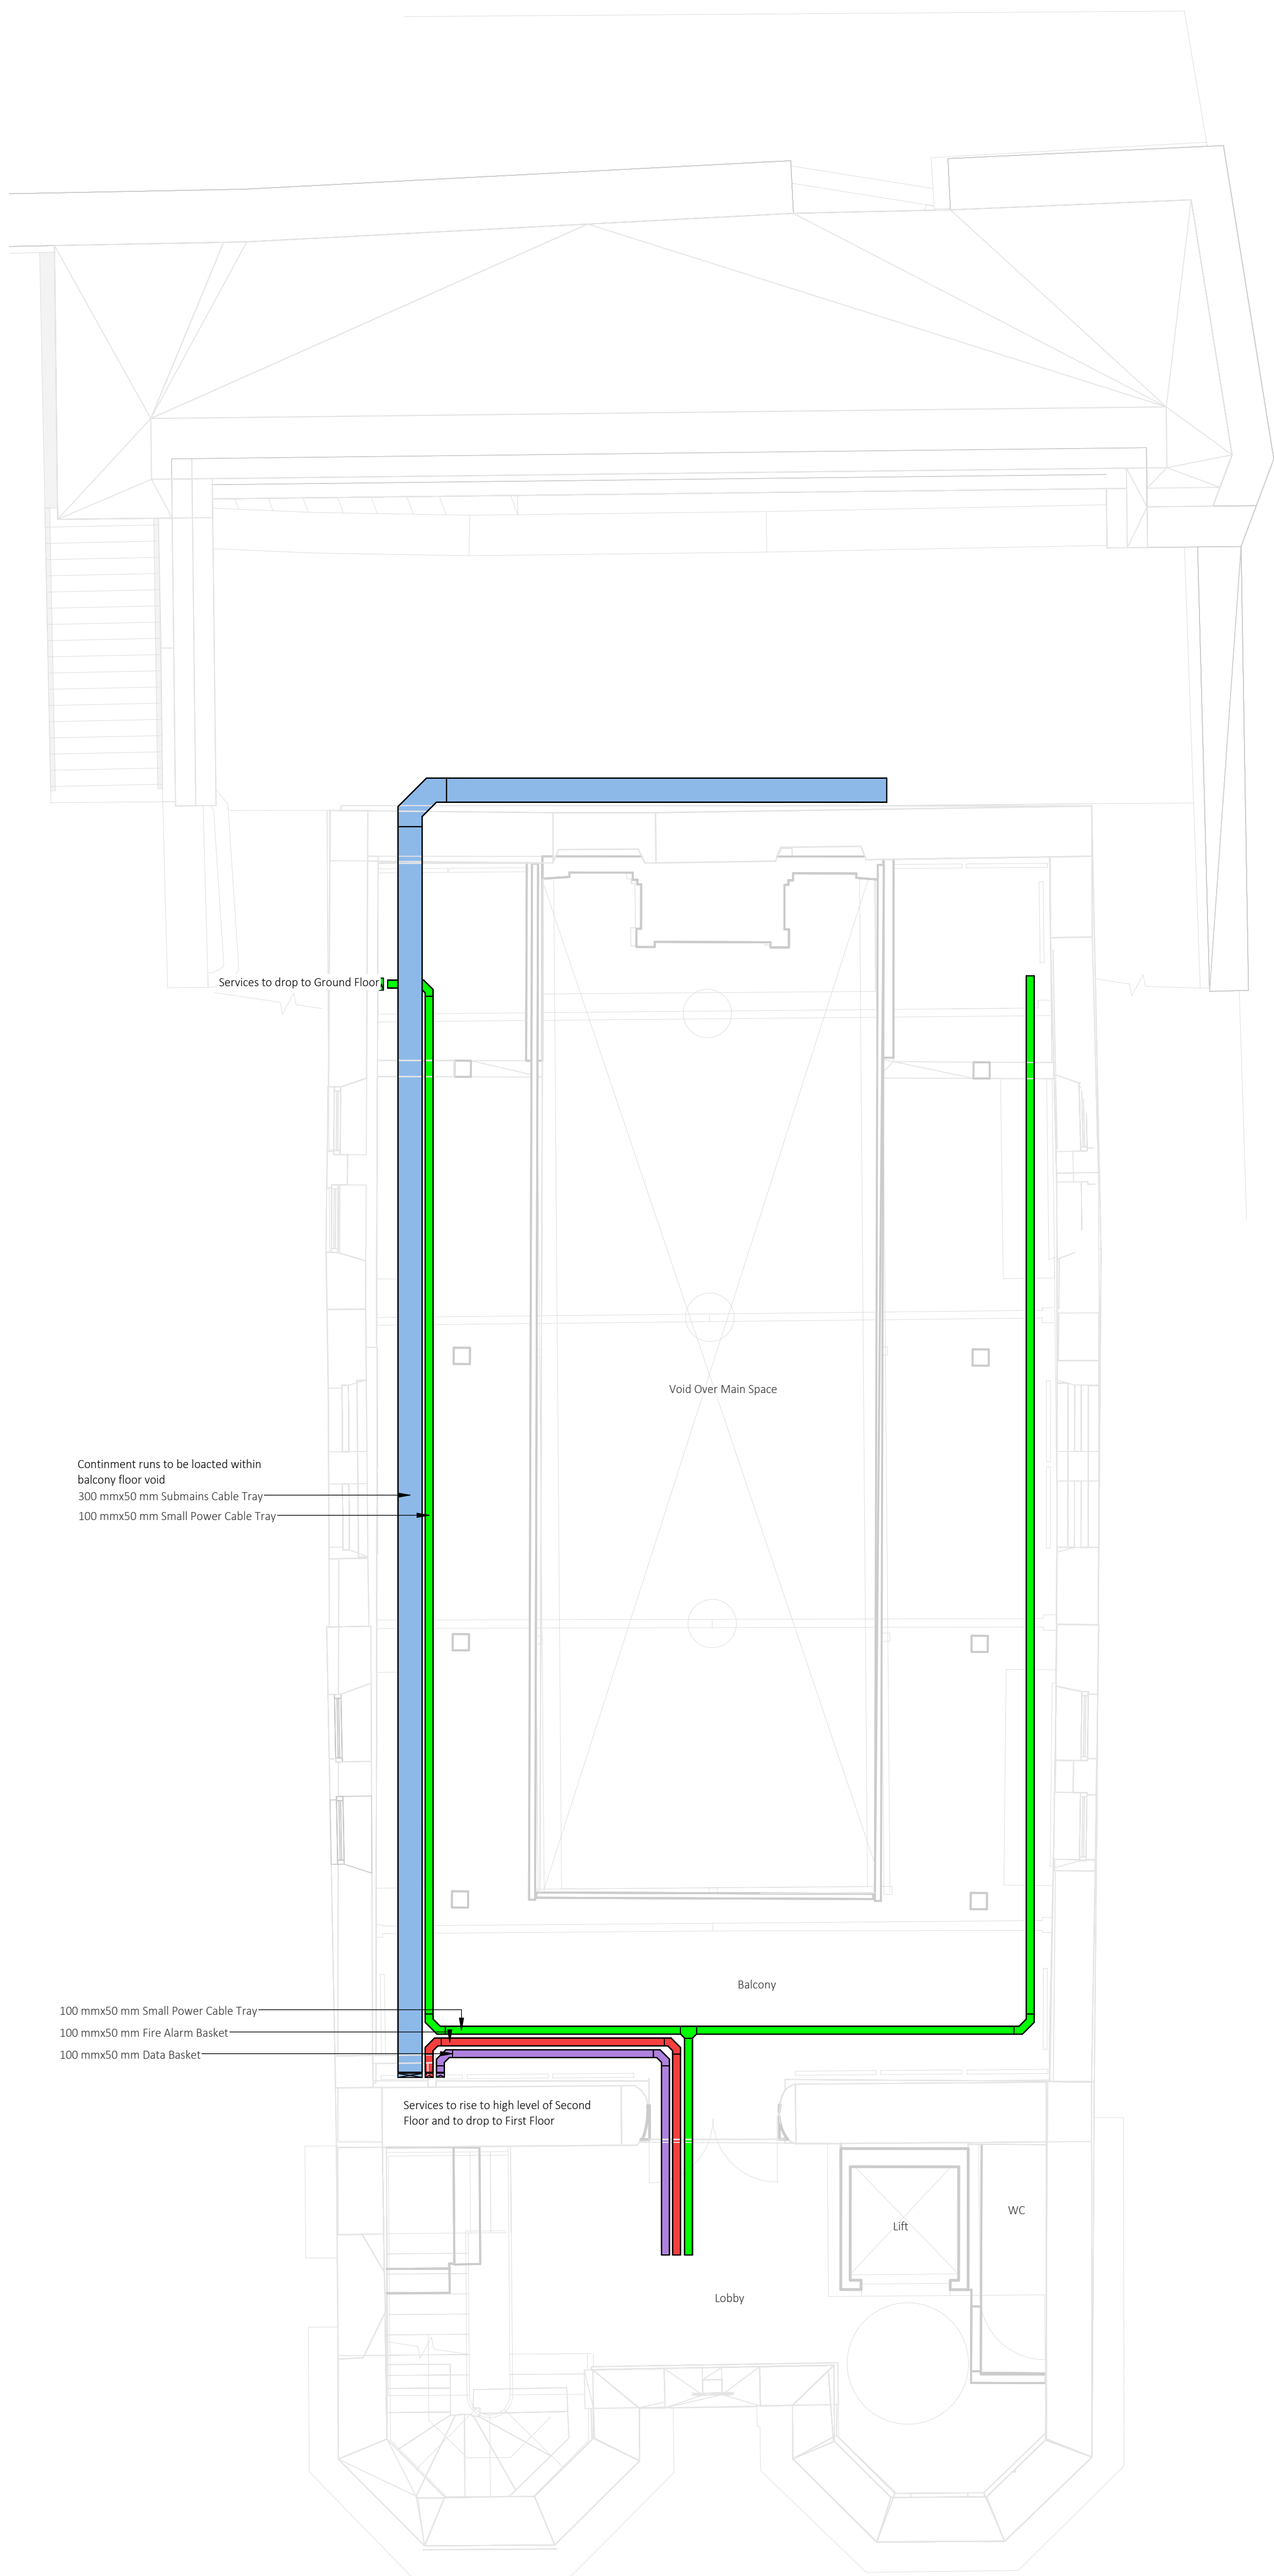

2 Second Floor - Containment
1 : 50

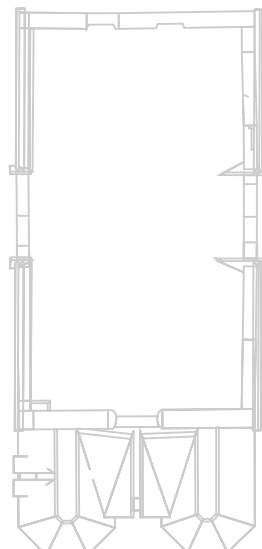

- NOTES
1. All dimensions are to be checked on site before the commencement of works. Any discrepancies are to be reported to the Architect & Engineer for verification. Figure dimensions only are to be taken from this drawing.
 2. This drawing is to be read in conjunction with all relevant engineers' and service engineers' drawings and specifications. This drawing is copyright.
 3. All accessory/equipment positions are notional only. The electrical contractor is to obtain approval from the architect for all detailed layouts prior to the installation. The electrical contractor shall produce detailed coordination drawings that will show installed positions of equipment.
 4. The containment shown on this drawing is a minimum requirement of the main runs only. All bends, tees, brackets etc. and secondary containment will be provided to form a complete system to serve all points of utilisation.
 5. Local supplementary bonding shall be provided between all extraneous conductive parts.
 6. A unistrut type secondary support steelwork system shall be supplied & installed from which services shall be suspended.
 7. Any references to specific manufactures have been provided to demonstrate compliance. procurement of MEP plant and equipment shall be based on equal and approved basis.

- LEGEND
- Electrical Equipment
 - Distribution Board
 - Data Basket
 - Fire Alarm Basket
 - Small Power Cable Tray
 - Submains Cable Tray
 - Underfloor Trunking

REVISIONS

Rev.	Revision Description	Date	Drawn By	Checked	Approved By
P01	Suitable for Review and Comment	18/03/24	AM		DF J AH

3rd Floor, Wharton Place
13 Wharton St
Cardiff
CF10 1GS
t: +44(0)2920 023665
e: cardiff@hydrock.com

CLIENT

GWP Architect

PROJECT

Merthyr Synagogue

TITLE

Electrical Services
Containment Layout
First Floor & Second Floor

HYDROCK PROJECT NO.
28464

SCALE @ A0
1 : 50

STATUS DESCRIPTION
SUITABLE FOR REVIEW & COMMENT

STATUS
S3

DRAWING NO.

2324-HYD-XX-XX-DR-E-6001

REVISION

P01