


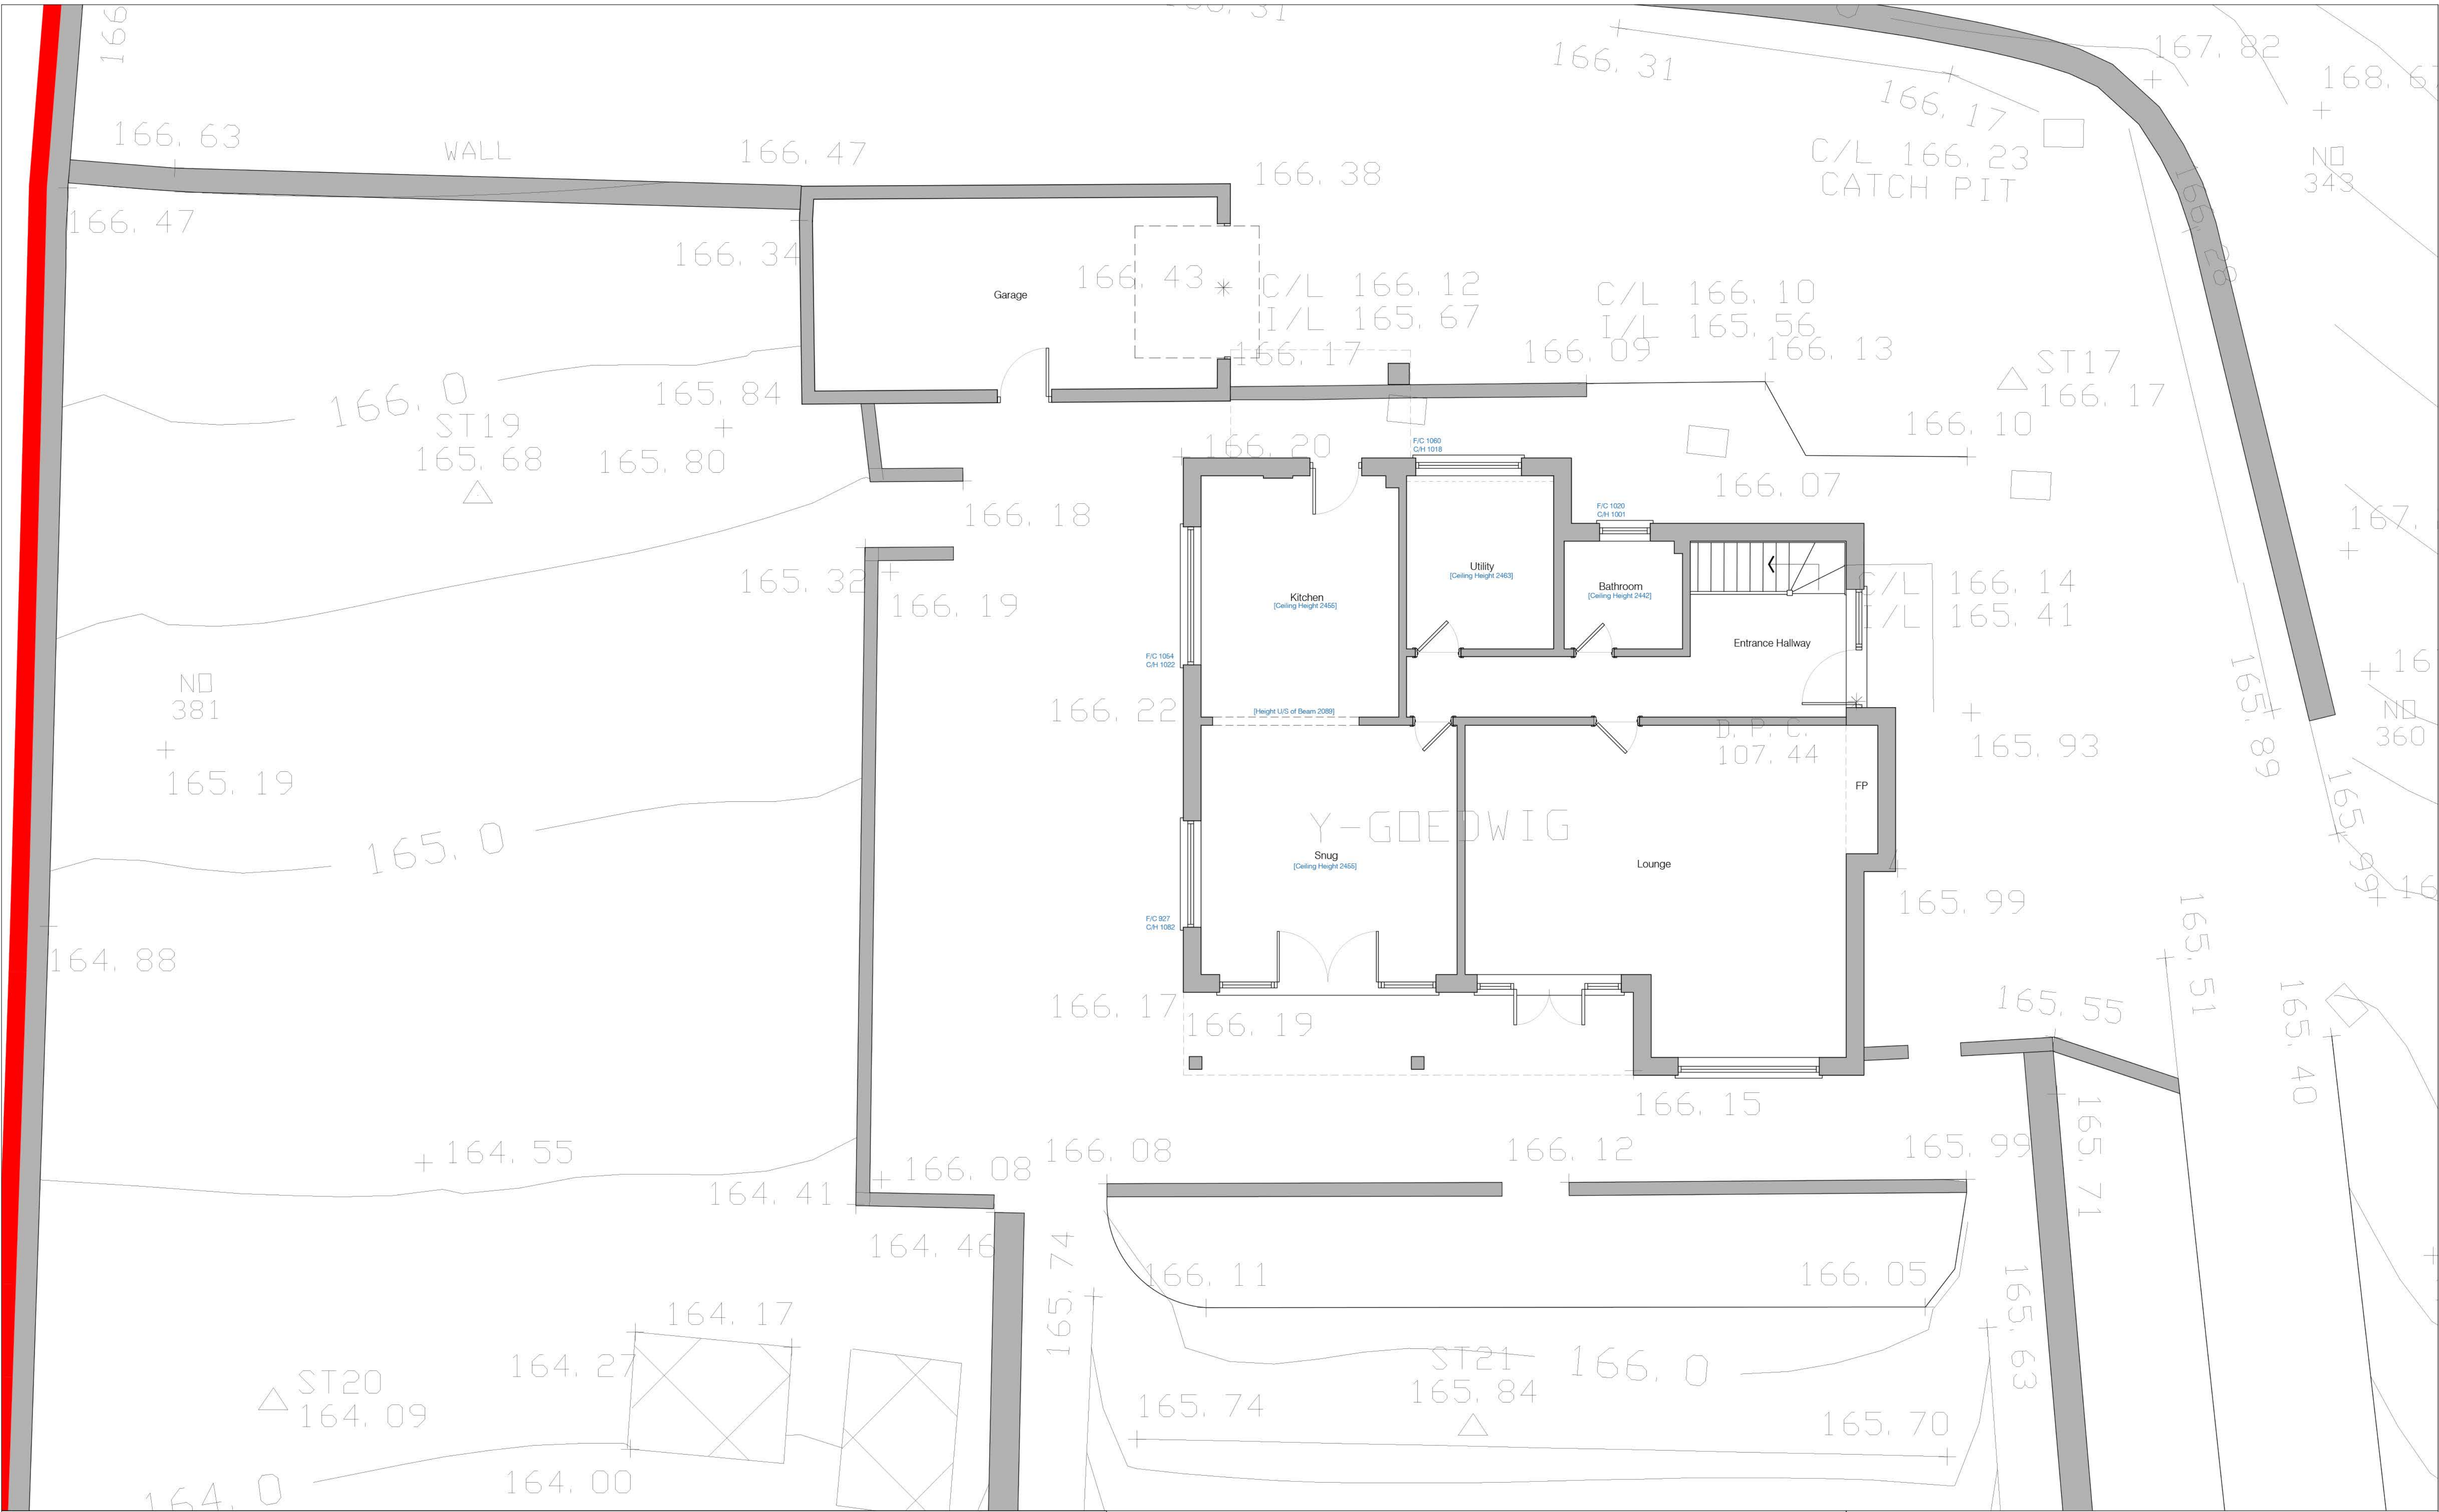

SITE ADDRESS

Y GOEDWIG, CARDIFF ROAD, TREHARRIS, MERTHYR TYDFIL.CF46 5NB

DRAWING STATUS

PLANNING

DRAWING TITLE

PL11 - EXISTING BLOCK PLAN

DATE

APRIL 2025

SCALE

1 / 50 @ A1